


Appendix P

Schematic Cross Section Sketches
Through the
Concrete Extension of the High Battery Seawall,
The Low Battery Seawall,
And the Marina Seawall
Showing the Proposed Maintenance or Replacement Concepts

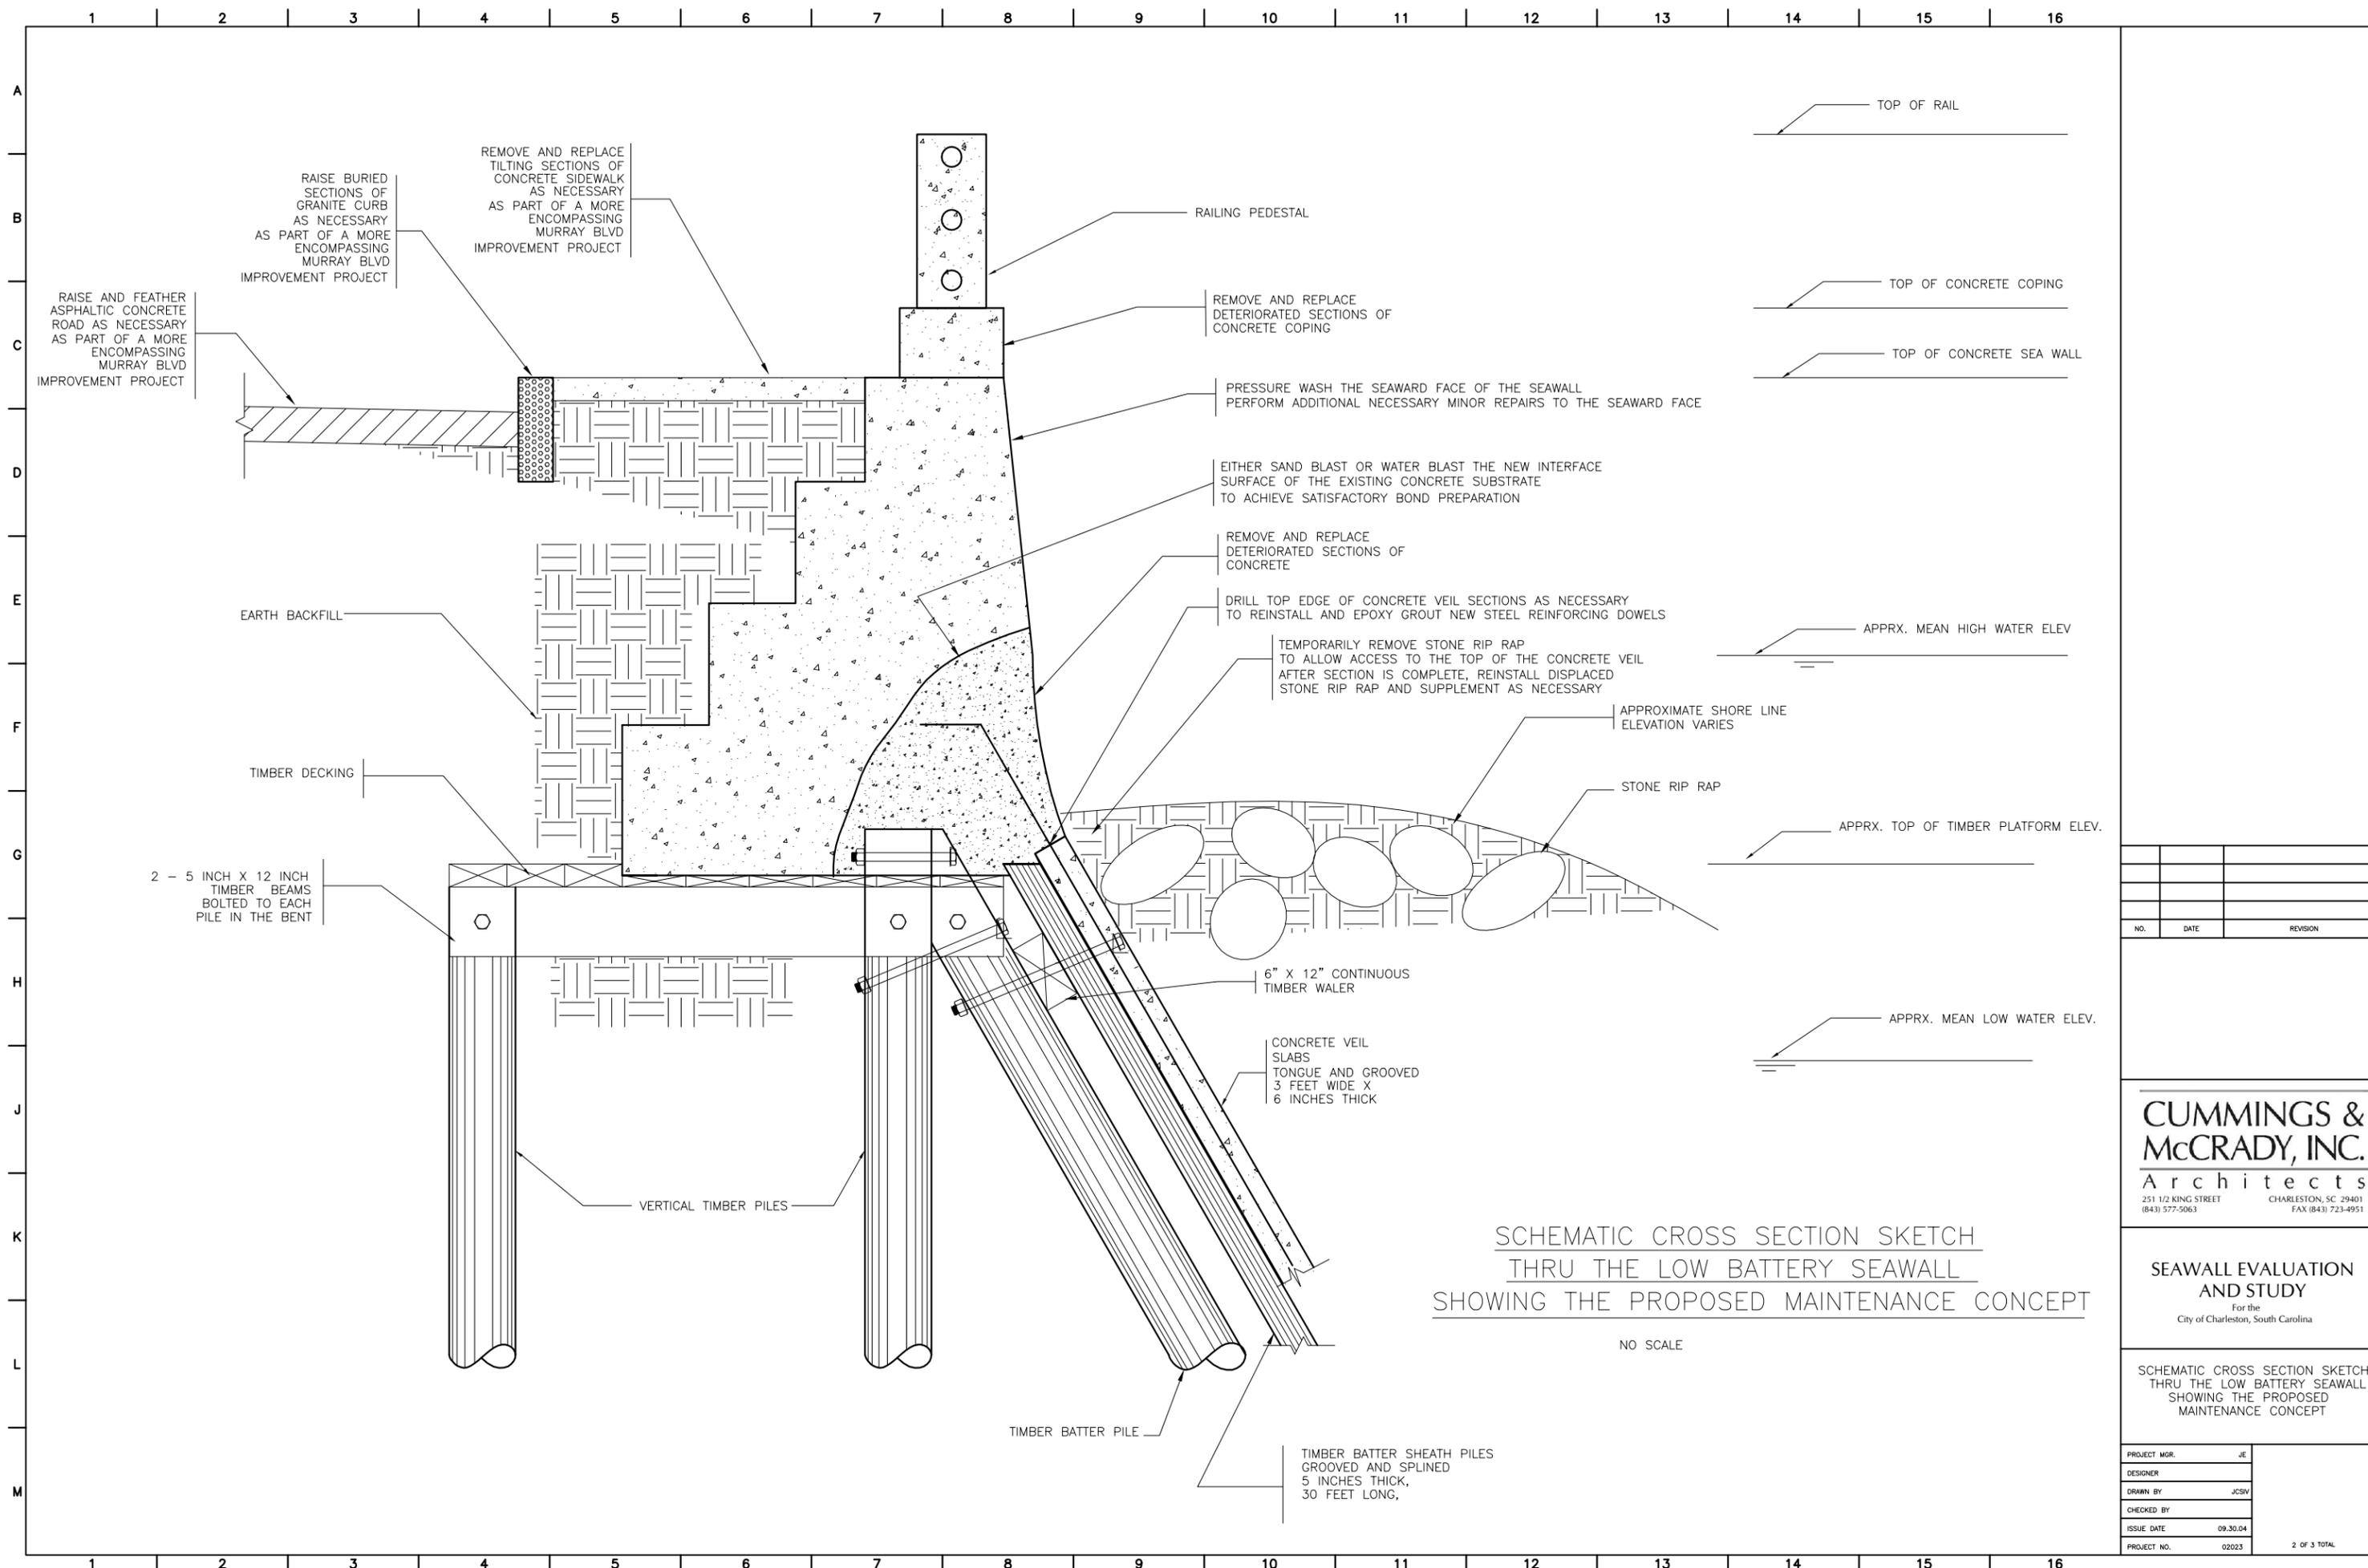

**SCHEMATIC CROSS SECTION SKETCH
THRU THE LOW BATTERY SEAWALL
SHOWING THE PROPOSED MAINTENANCE CONCEPT**

NO SCALE

NO.	DATE	REVISION

**CUMMINGS &
McCRADY, INC.**
Architects
251 1/2 KING STREET CHARLESTON, SC 29401
(843) 577-5063 FAX (843) 723-4951

**SEAWALL EVALUATION
AND STUDY**
For the
City of Charleston, South Carolina

SCHEMATIC CROSS SECTION SKETCH
THRU THE LOW BATTERY SEAWALL
SHOWING THE PROPOSED
MAINTENANCE CONCEPT

PROJECT MGR.	JE
DESIGNER	JCSV
DRAWN BY	JCSV
CHECKED BY	
ISSUE DATE	09.30.04
PROJECT NO.	02023

2 OF 3 TOTAL