

DRAINAGE SYSTEMS MAP K10

recommended improvements

CITY OF CHARLESTON

WEST OF THE ASHLEY									
O15	O14	O13							
N15	N14	N13	N12	N11	N10	N9	N8		
M15	M14	M13	M12	M11	M10	M9	M8		
L15	L14	L13	L12	L11	L10	L9	L8		
	K14	K13	K12	K11		K9	K8		
	J14	J13	J12	J11	J10	J9	J8	J7	
			I12	I11	I10	I9	I8	I7	

PROPOSED SYSTEM PRIORITIES

BLACK EXISTING SYSTEMS TO
REMAIN OPERATIONAL

RED FIRST PRIORITY

GREEN SECOND PRIORITY

BLUE THIRD PRIORITY


LEGEND

- | | |
|---|----------------------------|
|  | DRAINAGE PIPE |
|  | DRAINAGE CHANNEL |
|  | CHARLESTON CITY LIMITS |
|  | WATERSHED BOUNDARY |
|  | WATERSHED NAME |
|  | DETENTION BASIN |
|  | BRIDGE |
|  | MANHOLE IDENTIFICATION NO. |
|  | PUMPING STATION |

GRAPHIC SCALE

500 0 500 1000 1500

FEET

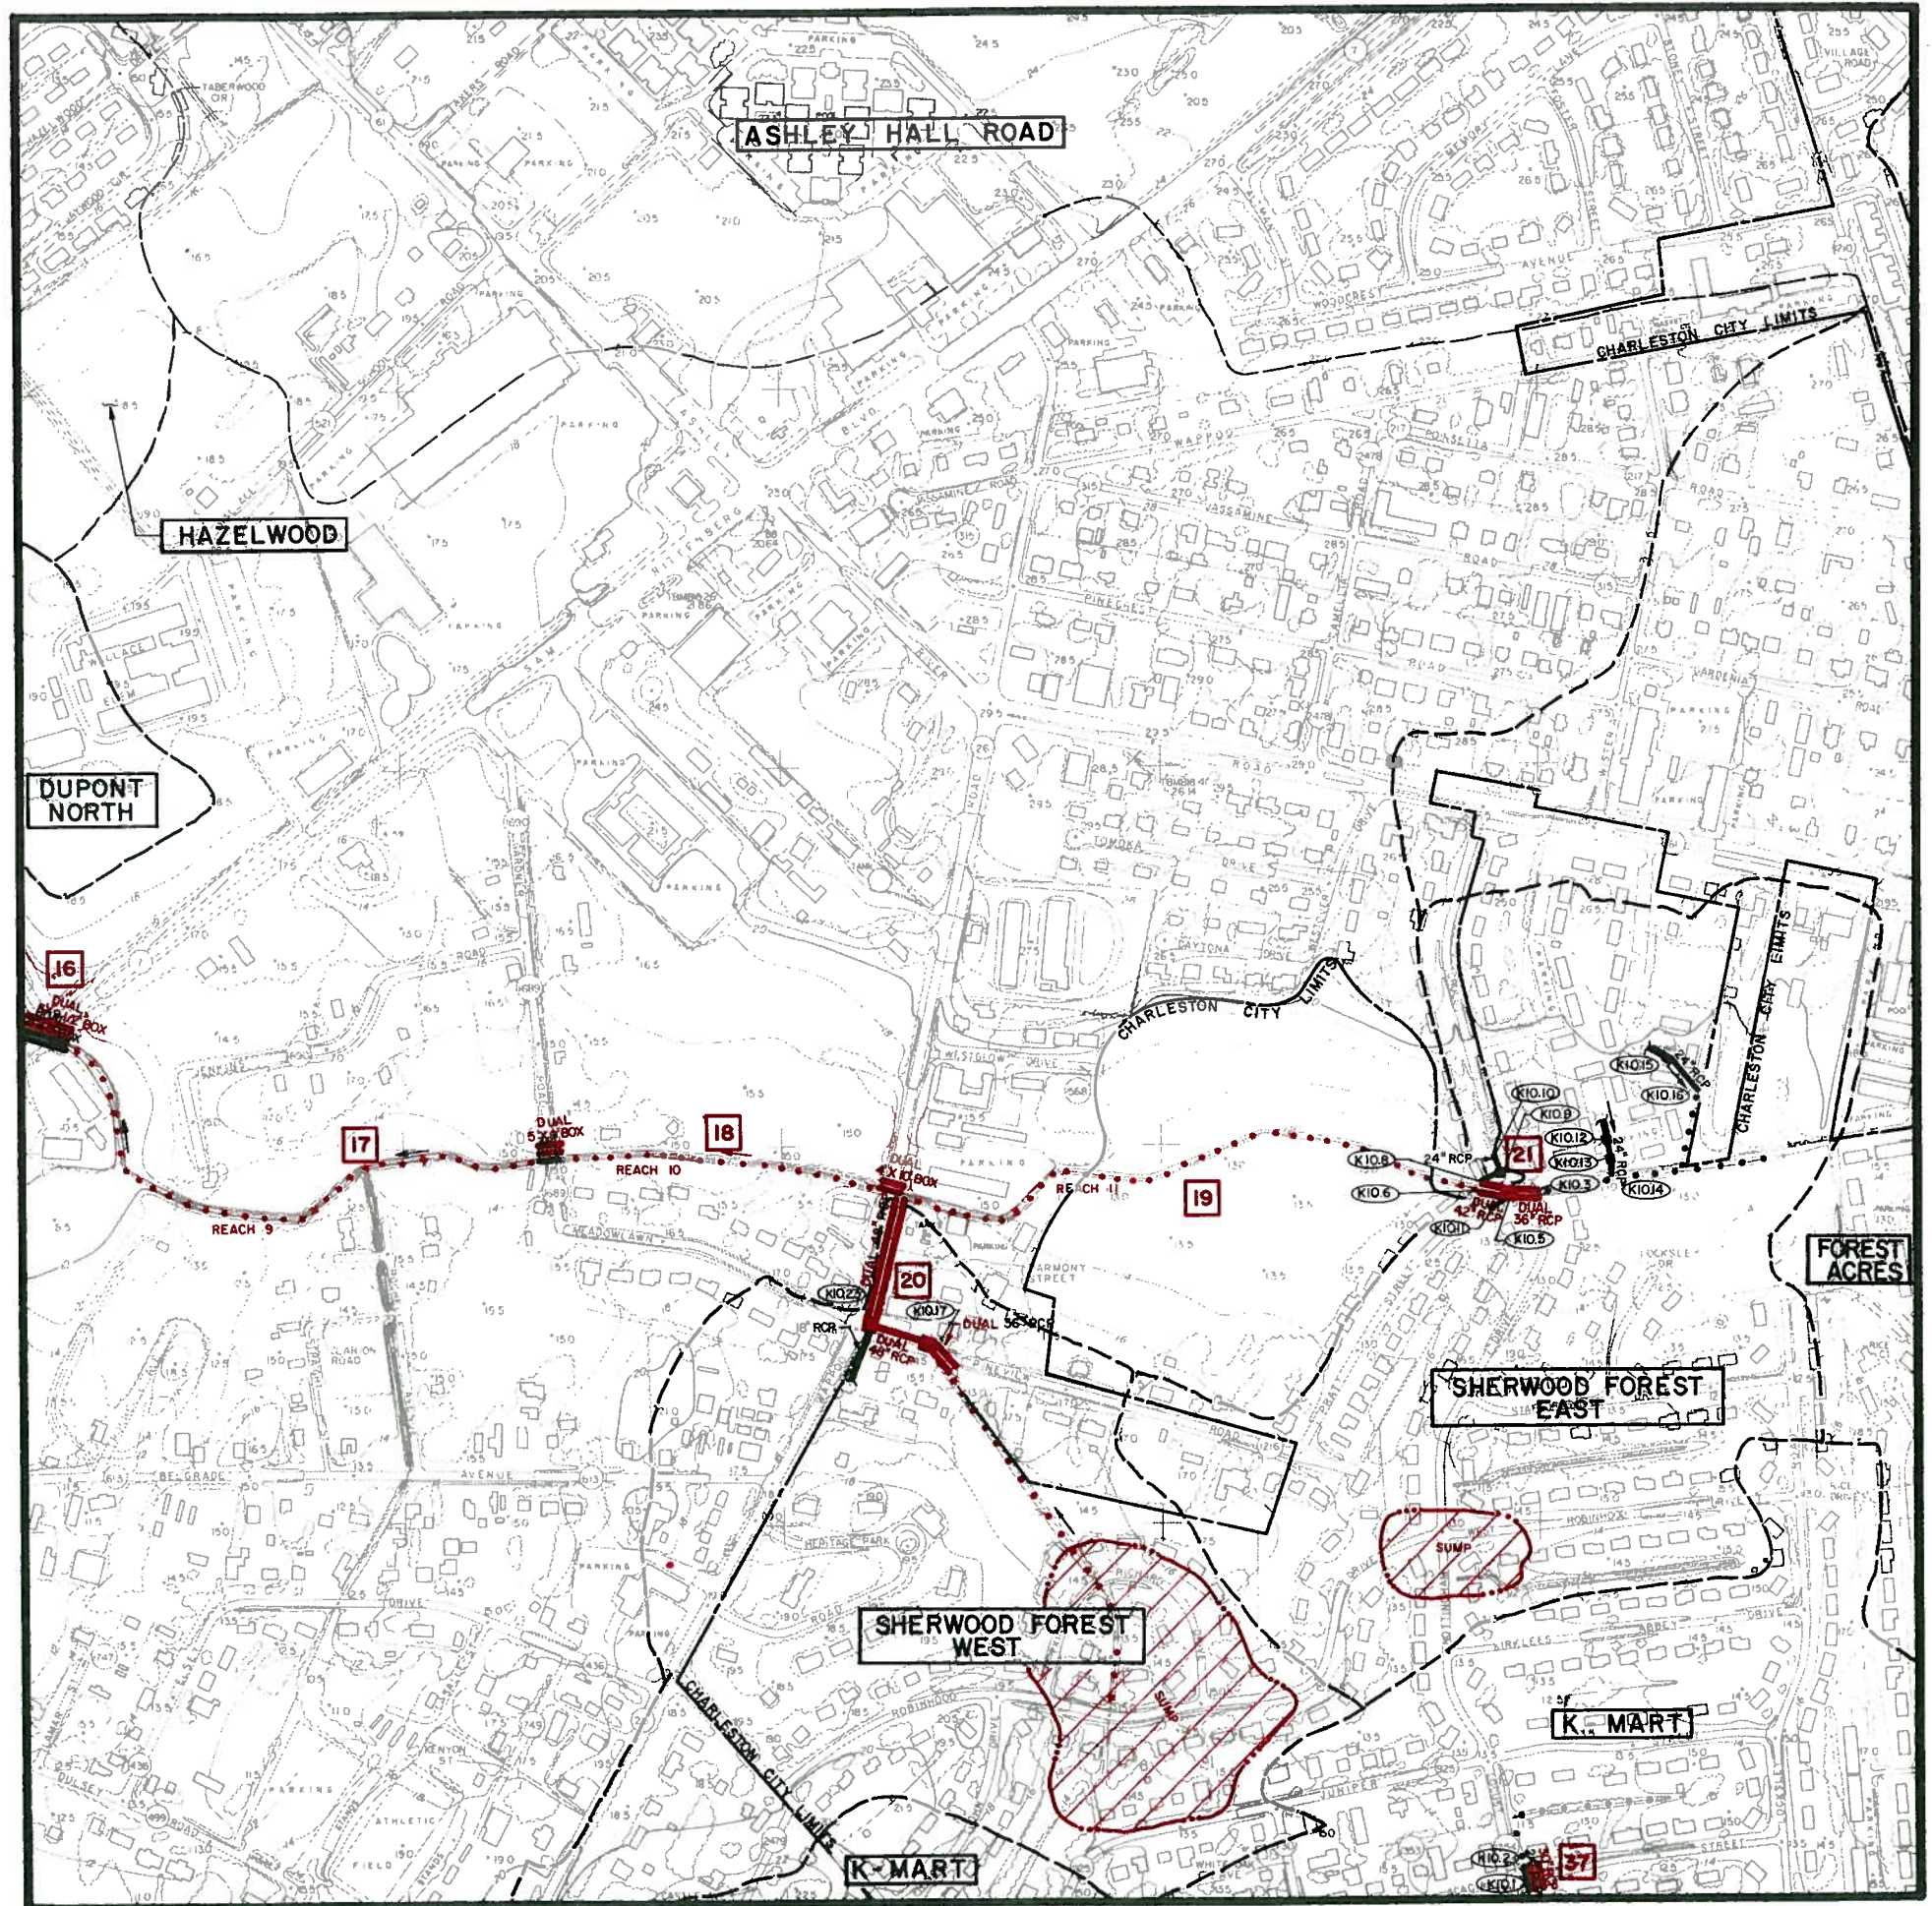

DRAINAGE SYSTEMS

MAP K11

recommended improvements

CITY OF CHARLESTON

WEST OF THE ASHLEY												
O15	O14	O13										
N15	N14	N13	N12	N11	N10	N9	N8					
M15	M14	M13	M12	M11	M10	M9	M8					
L15	L14	L13	L12	L11	L10	L9	L8					
	K14	K13	K12		K10	K9	K8					
	J14	J13	J12	J11	J10	J9	J8	J7				
			I12	I11	I10	I9	I8	I7				

PROPOSED SYSTEM PRIORITIES

BLACK

EXISTING SYSTEMS TO REMAIN OPERATIONAL

RED

FIRST PRIORITY

GREEN

SECOND PRIORITY

BLUE

THIRD PRIORITY

LEGEND

DRAINAGE PIPE

DRAINAGE CHANNEL

CHARLESTON CITY LIMITS

WATERSHED BOUNDARY

CROSSCREEK

WATERSHED NAME

DETENTION BASIN

BRIDGE

J5.13

MANHOLE IDENTIFICATION NO.

P

PUMPING STATION

GRAPHIC SCALE

500


0

500

1000

1500

FEET

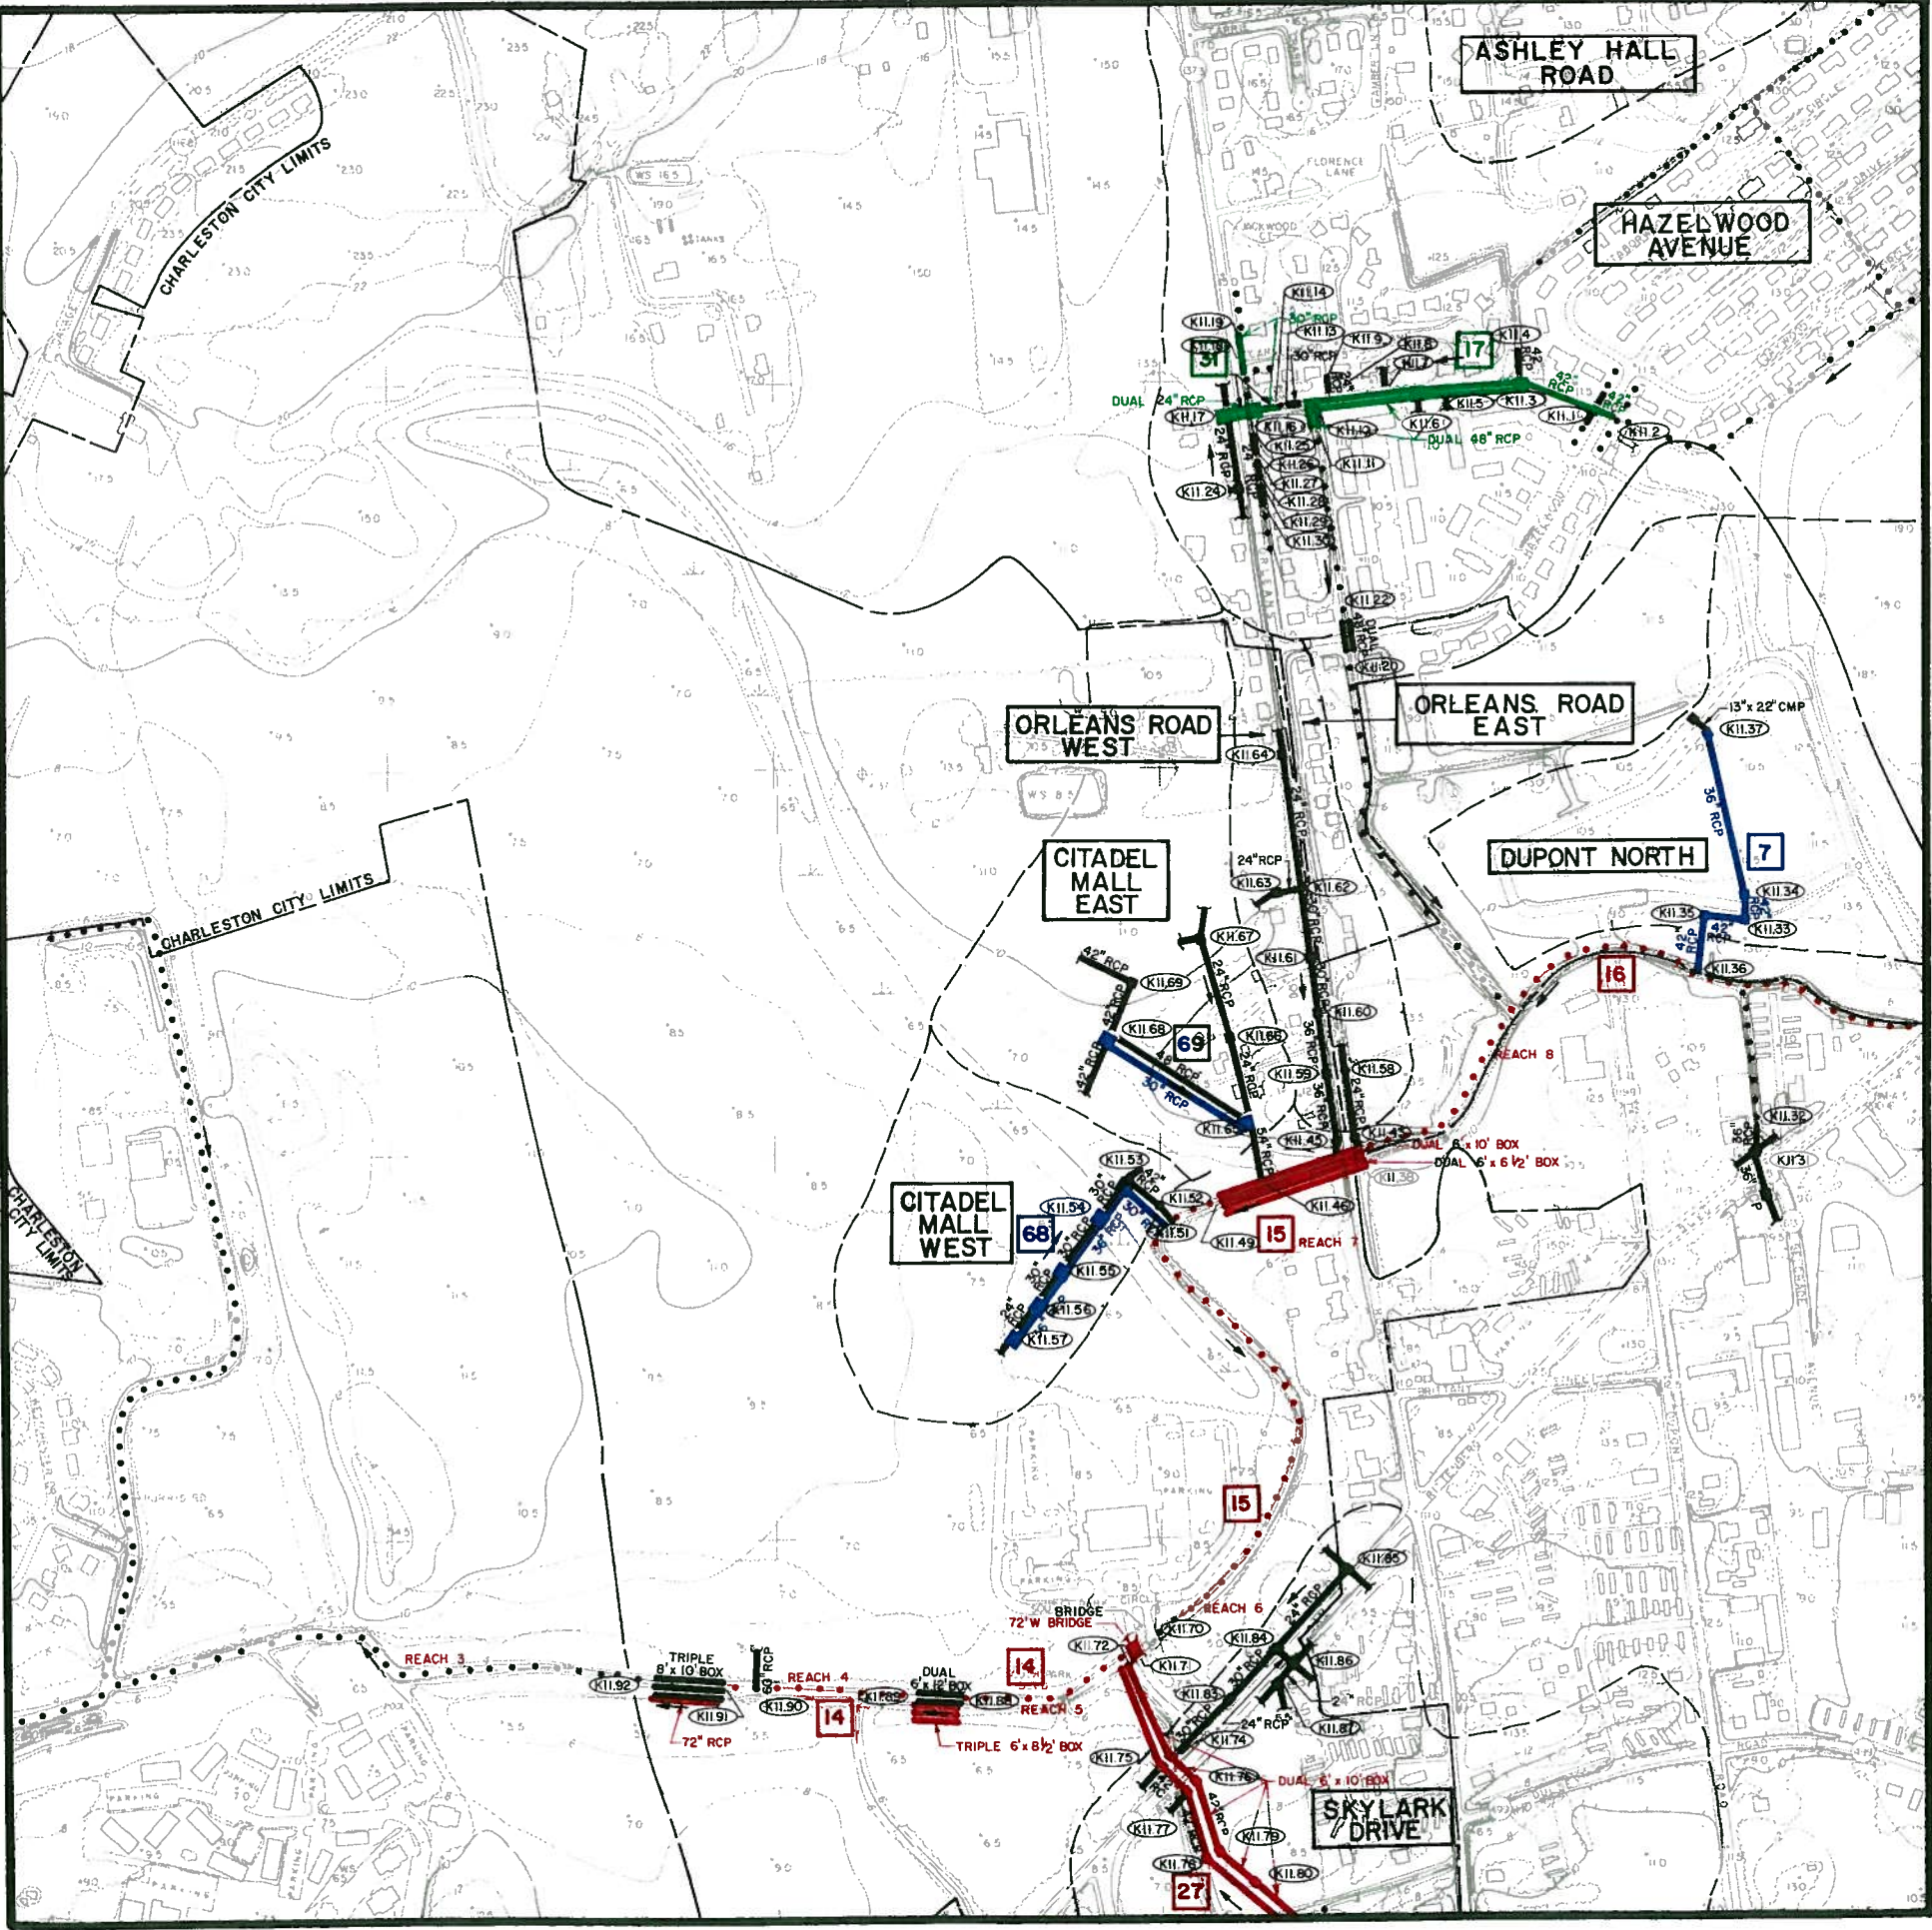


DRAINAGE SYSTEMS

MAP K12

recommended improvements

CITY OF CHARLESTON

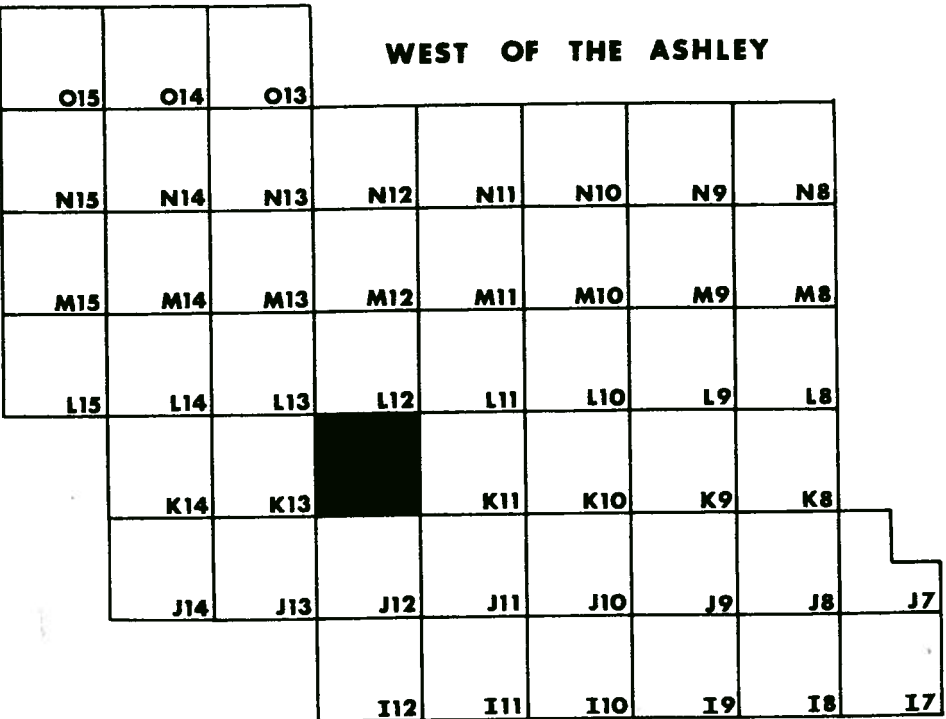

- PROPOSED SYSTEM PRIORITIES
- BLACK EXISTING SYSTEMS TO REMAIN OPERATIONAL
 - RED FIRST PRIORITY
 - GREEN SECOND PRIORITY
 - BLUE THIRD PRIORITY

LEGEND

CROSSCREEK

J5.13

P

DRAINAGE PIPE

DRAINAGE CHANNEL

CHARLESTON CITY LIMITS

WATERSHED BOUNDARY

WATERSHED NAME

DETENTION BASIN

BRIDGE


MANHOLE IDENTIFICATION NO.

PUMPING STATION

GRAPHIC SCALE

500050010001500

FEET

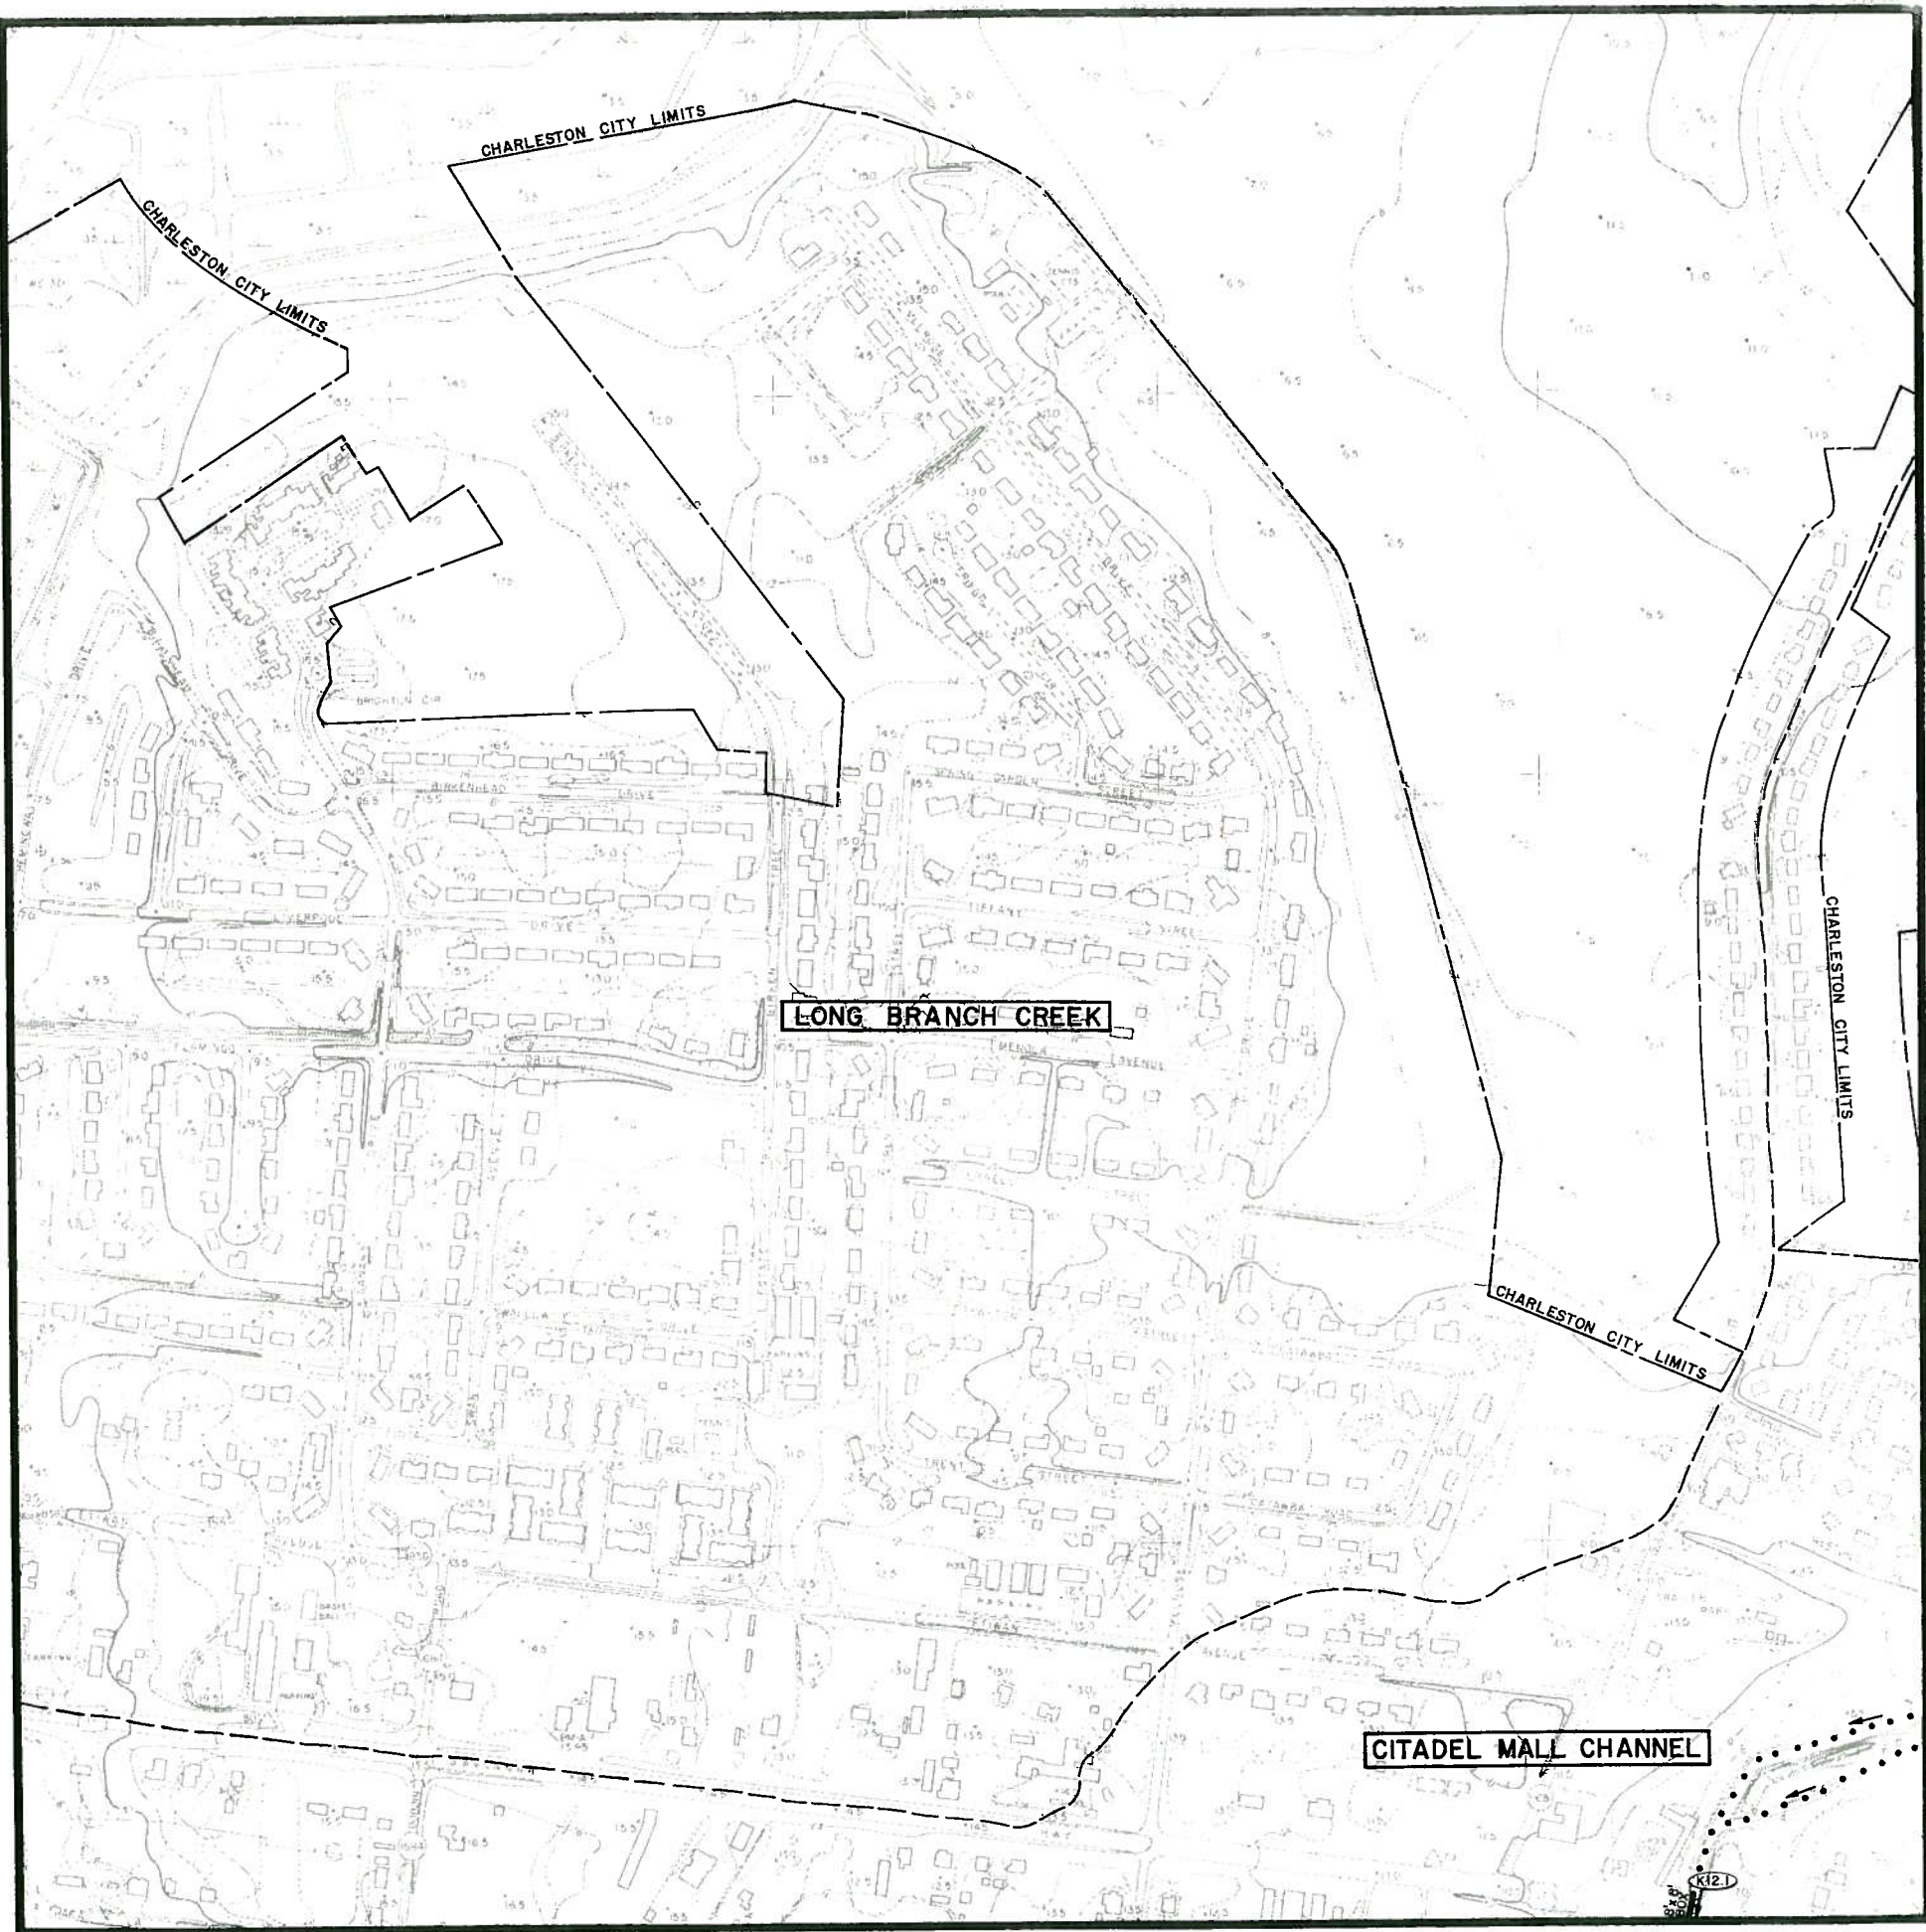


DRAINAGE SYSTEMS

MAP K13

recommended improvements

CITY OF CHARLESTON

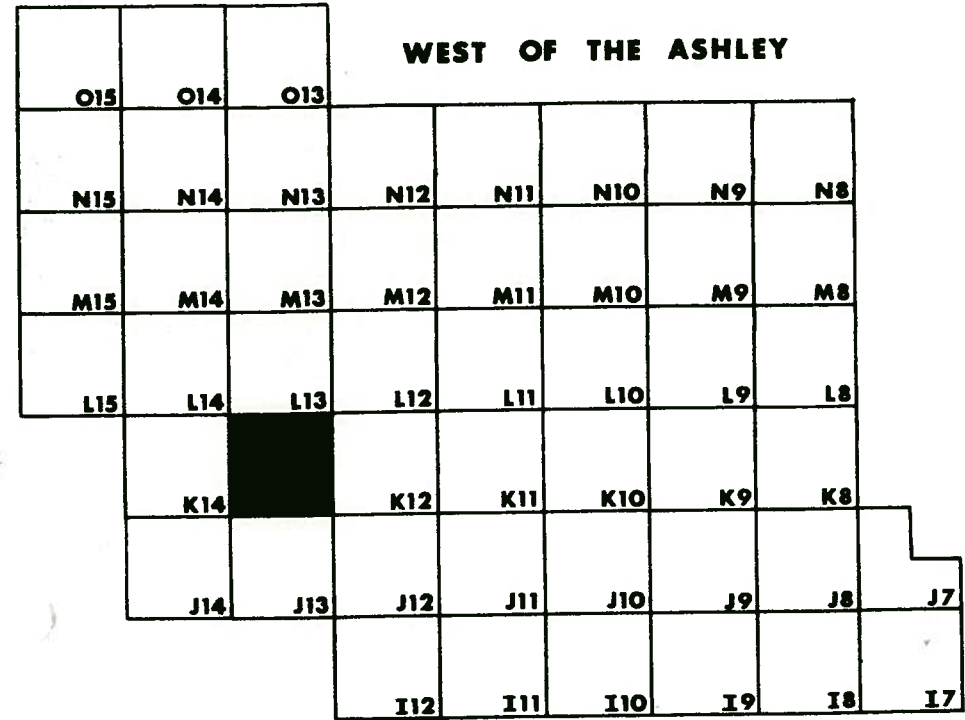

PROPOSED SYSTEM PRIORITIES

BLACK	EXISTING SYSTEMS TO REMAIN OPERATIONAL
RED	FIRST PRIORITY
GREEN	SECOND PRIORITY
BLUE	THIRD PRIORITY

LEGEND

DRAINAGE PIPE

DRAINAGE CHANNEL

CHARLESTON CITY LIMITS

WATERSHED BOUNDARY

CROSSCREEK

WATERSHED NAME

DETENTION BASIN

BRIDGE

J5.13

MANHOLE IDENTIFICATION NO.

PUMPING STATION

GRAPHIC SCALE

500


0

500

1000

1500


FEET

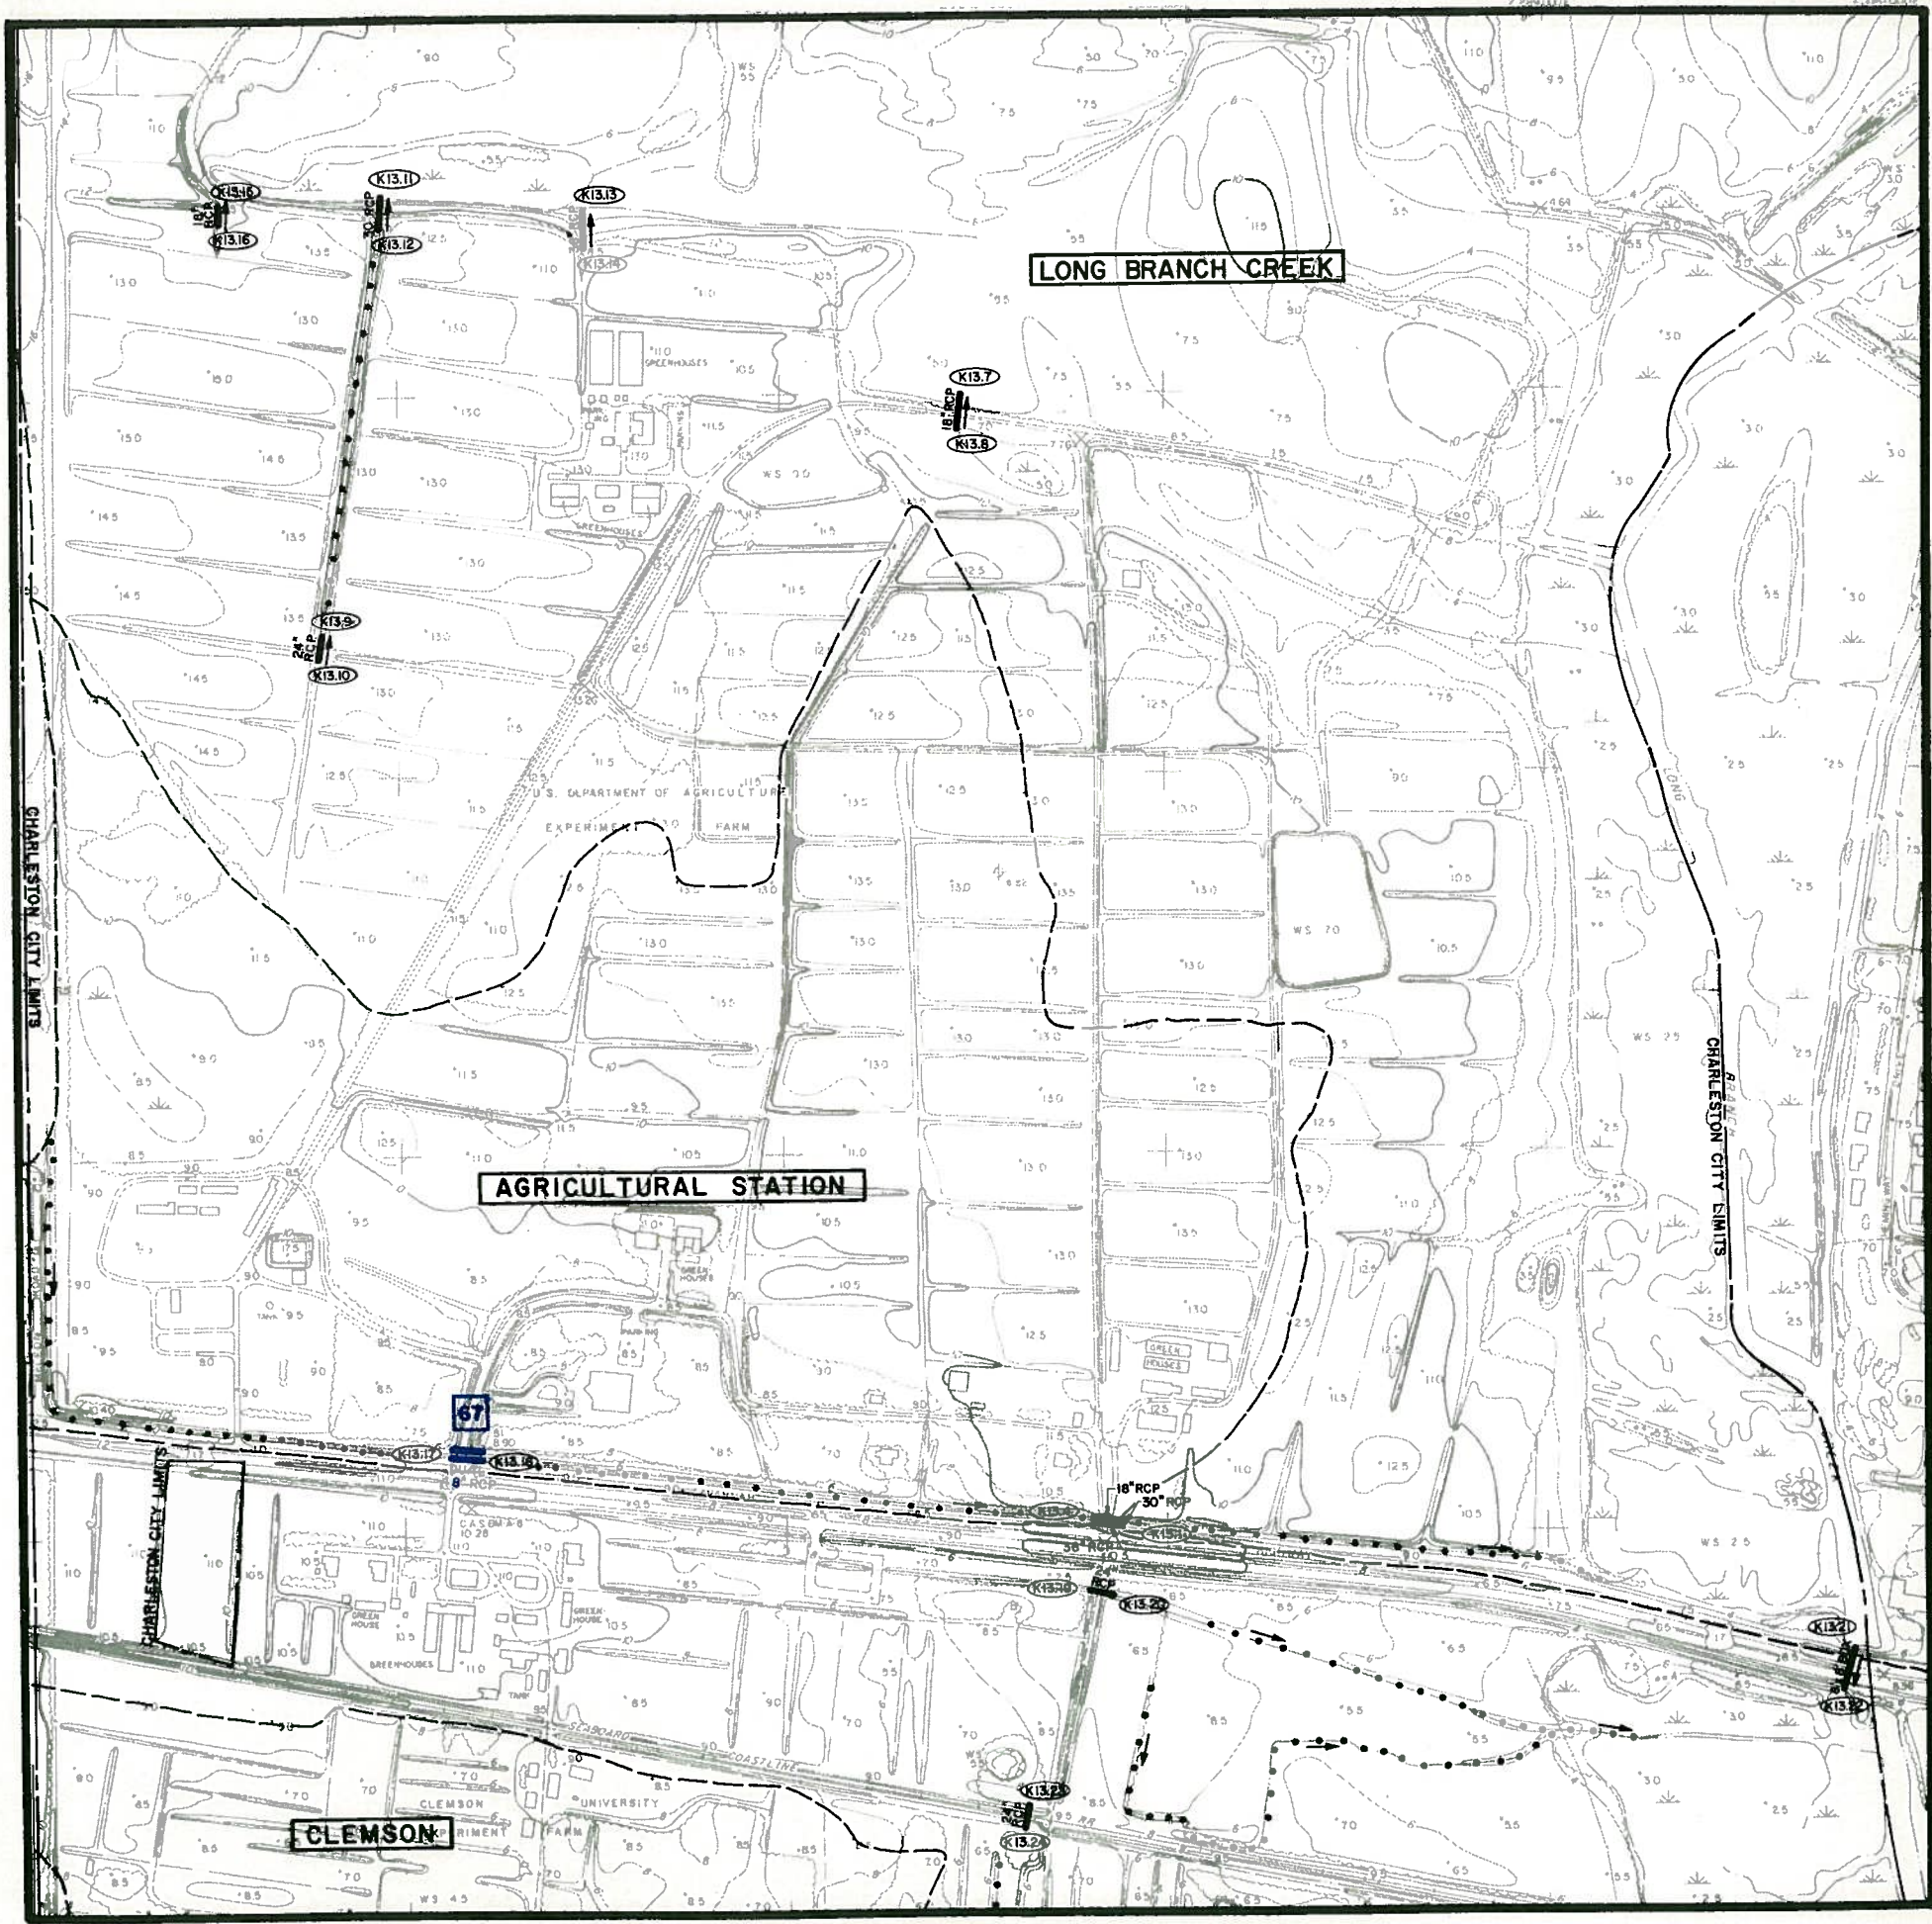

INVENTORY

MAP K14

existing drainage facilities
CITY OF CHARLESTON

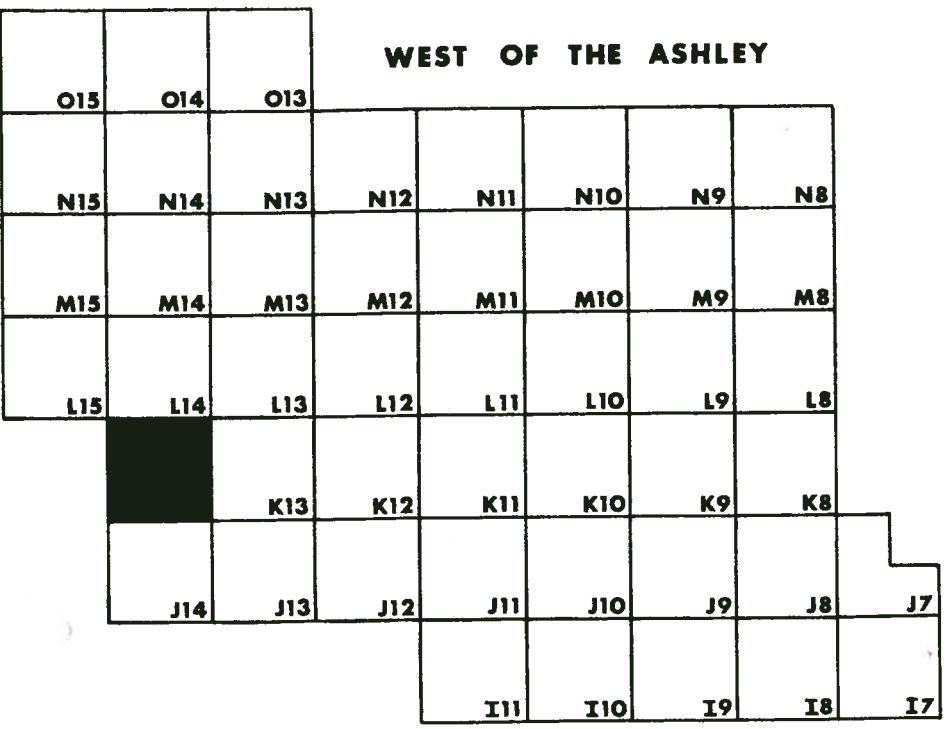

LEGEND

- DRAINAGE PIPE
- DRAINAGE CHANNEL
- CHARLESTON CITY LIMITS
- WATERSHED BOUNDARY
- WATERSHED NAME
- DETENTION BASIN
- BRIDGE
- MANHOLE IDENTIFICATION NO.
- PUMPING STATION

CROSSCREEK

J5.13

P

GRAPHIC SCALE 500 0 500 1000 1500 FEET



MAP L8

			WEST OF THE ASHLEY						
O15	O14	O13							
N15	N14	N13	N12	N11	N10	N9	N8		
M15	M14	M13	M12	M11	M10	M9	M8		
L15	L14	L13	L12	L11	L10	L9			
	K14	K13	K12	K11	K10	K9	K8		
	J14	J13	J12	J11	J10	J9	J8	J7	
			I12	I11	I10	I9	I8	I7	


BLACK	EXISTING SYSTEMS TO REMAIN OPERATIONAL
RED	FIRST PRIORITY
GREEN	SECOND PRIORITY
BLUE	THIRD PRIORITY

	DRAINAGE PIPE
	DRAINAGE CHANNEL
	CHARLESTON CITY LIMITS
	WATERSHED BOUNDARY
	WATERSHED NAME
	DETENTION BASIN
	BRIDGE
	MANHOLE IDENTIFICATION NO.
	PUMPING STATION

GRAPHIC SCALE

500 0 500 1000 1500

FEET

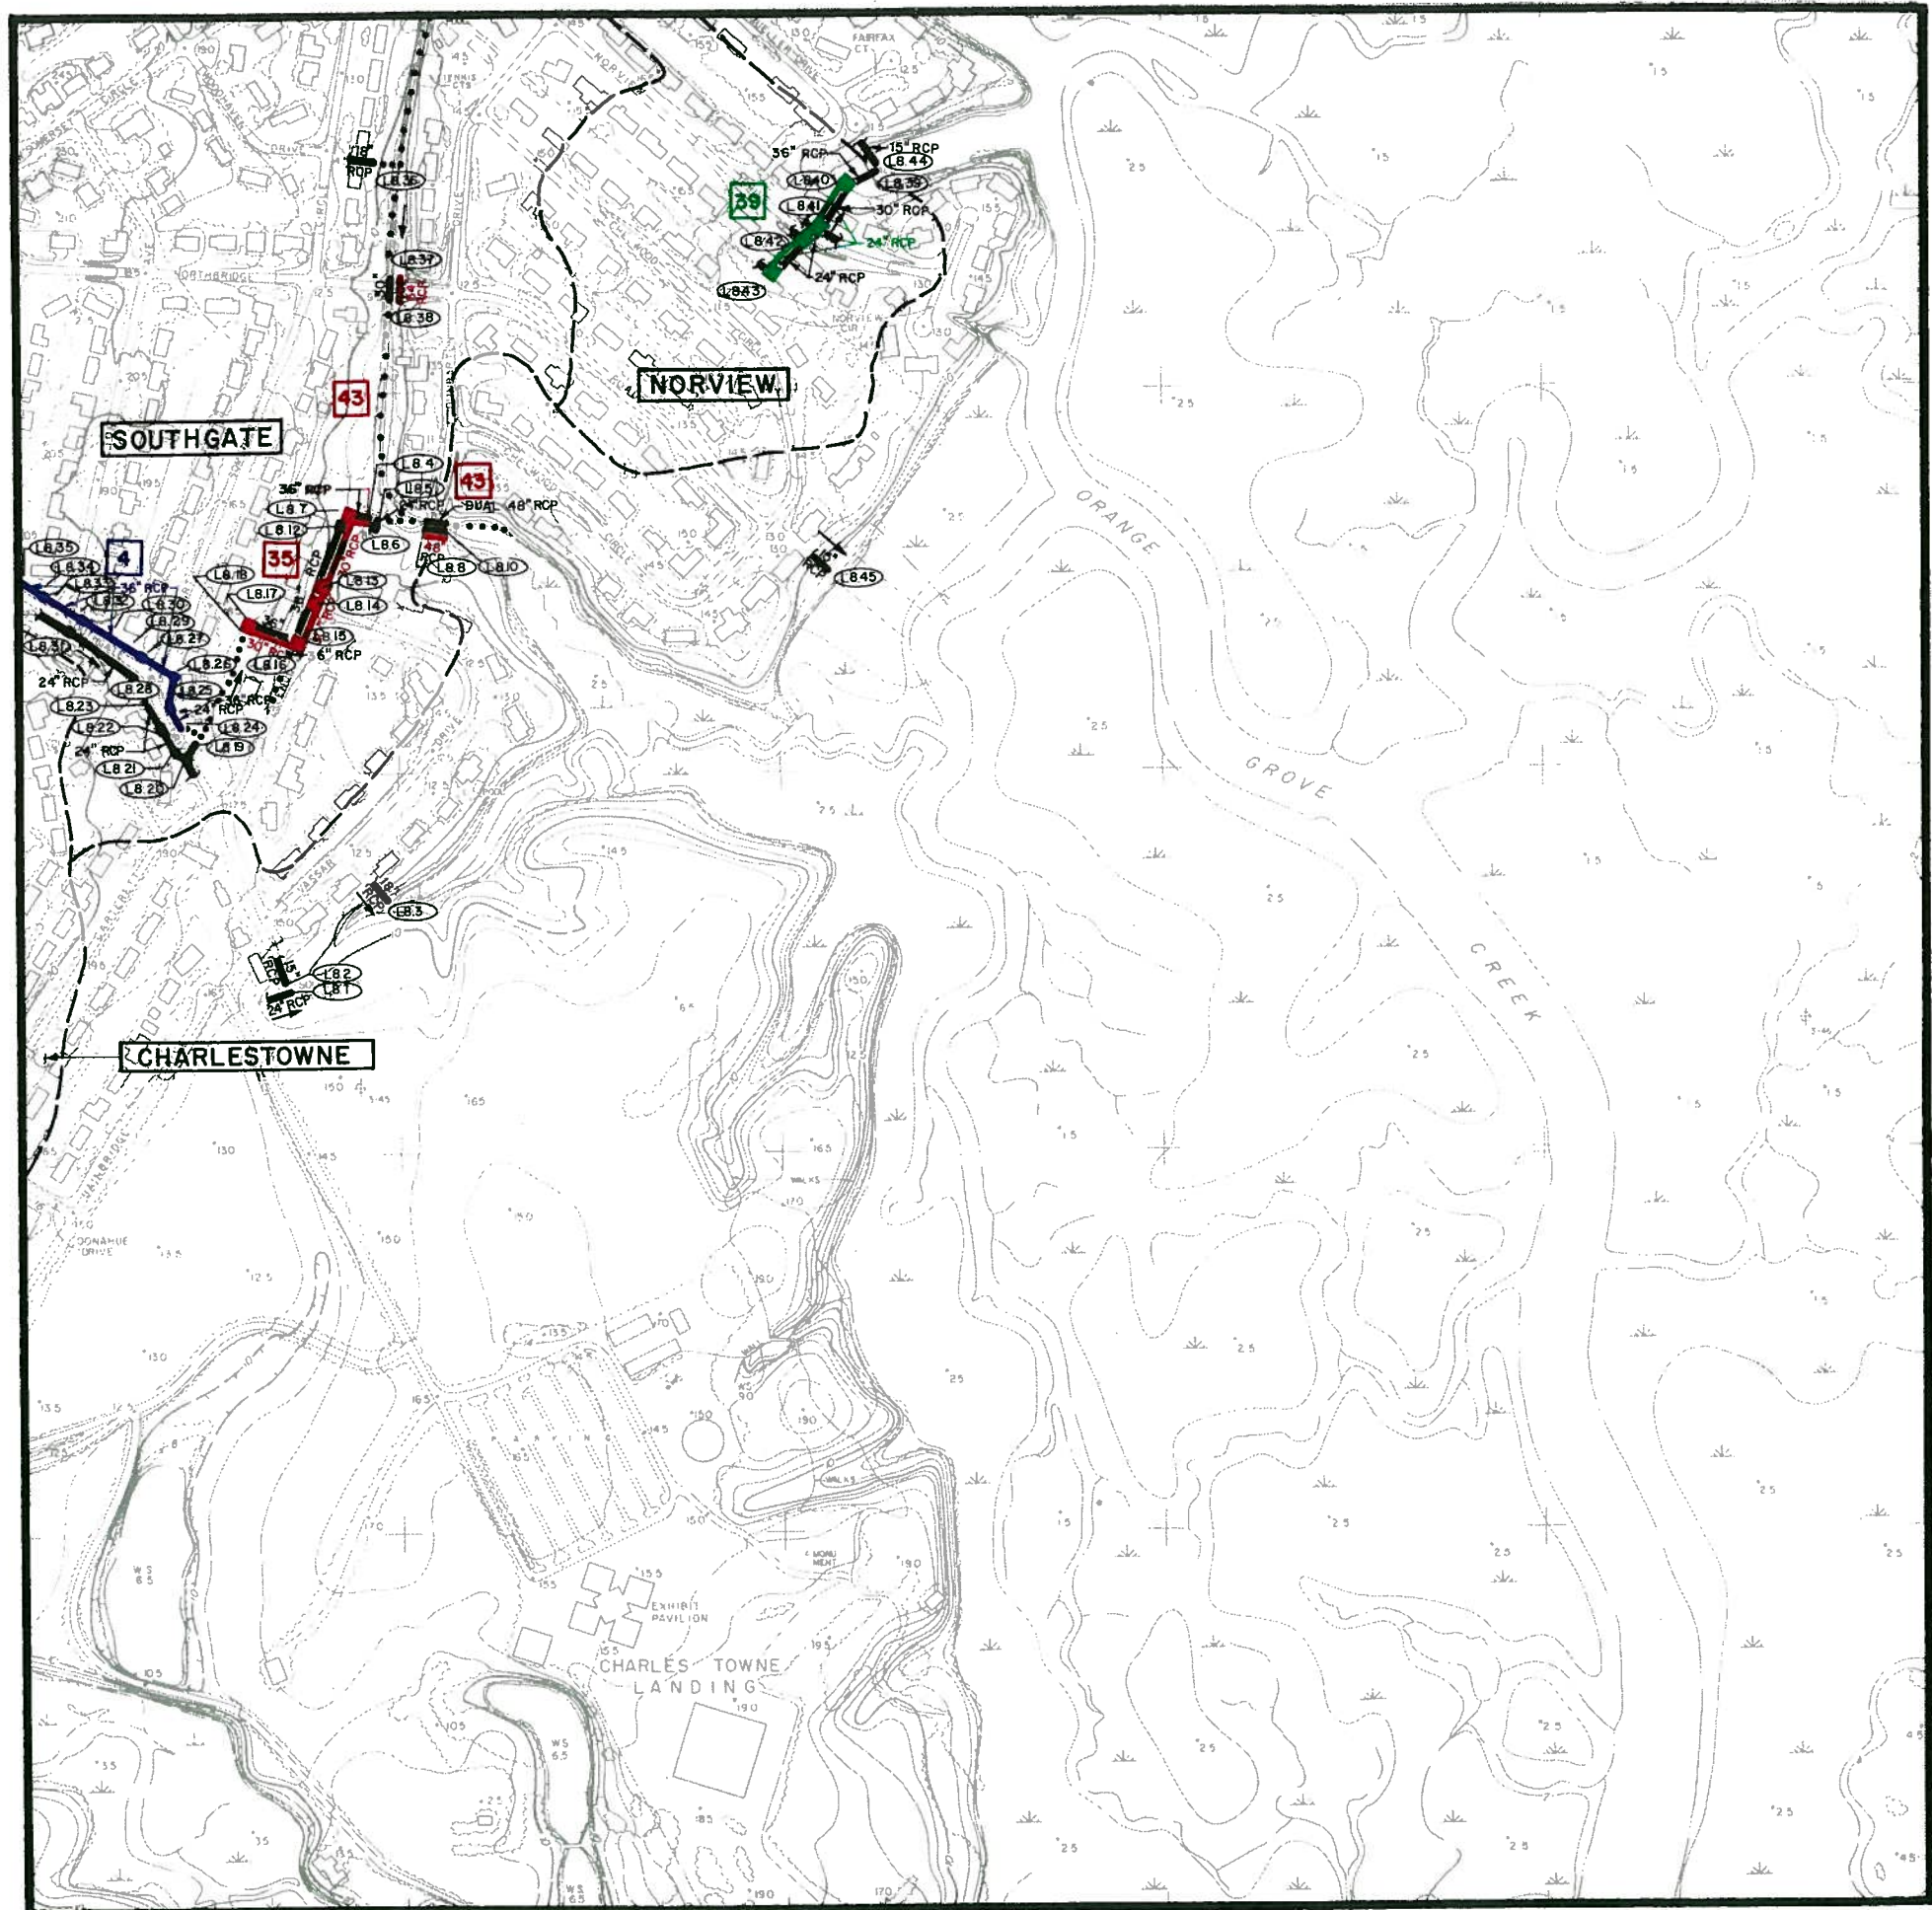

DRAINAGE SYSTEMS MAP L9

recommended improvements
CITY OF CHARLESTON

WEST OF THE ASHLEY									
O15	O14	O13							
N15	N14	N13	N12	N11	N10	N9	N8		
M15	M14	M13	M12	M11	M10	M9	M8		
L15	L14	L13	L12	L11	L10			L8	
	K14	K13	K12	K11	K10	K9	K8		
	J14	J13	J12	J11	J10	J9	J8	J7	
			I12	I11	I10	I9	I8	I7	

PROPOSED SYSTEM PRIORITIES

BLACK EXISTING SYSTEMS TO
REMAIN OPERATIONAL

RED FIRST PRIORITY


GREEN SECOND PRIORITY

BLUE THIRD PRIORITY

LEGEND


- | | |
|---|----------------------------|
|  | DRAINAGE PIPE |
|  | DRAINAGE CHANNEL |
|  | CHARLESTON CITY LIMITS |
|  | WATERSHED BOUNDARY |
|  | WATERSHED NAME |
|  | DETENTION BASIN |
|  | BRIDGE |
|  | MANHOLE IDENTIFICATION NO. |
|  | PUMPING STATION |

GRAPHIC SCALE

 

500 0 500 1000 1500

FEET

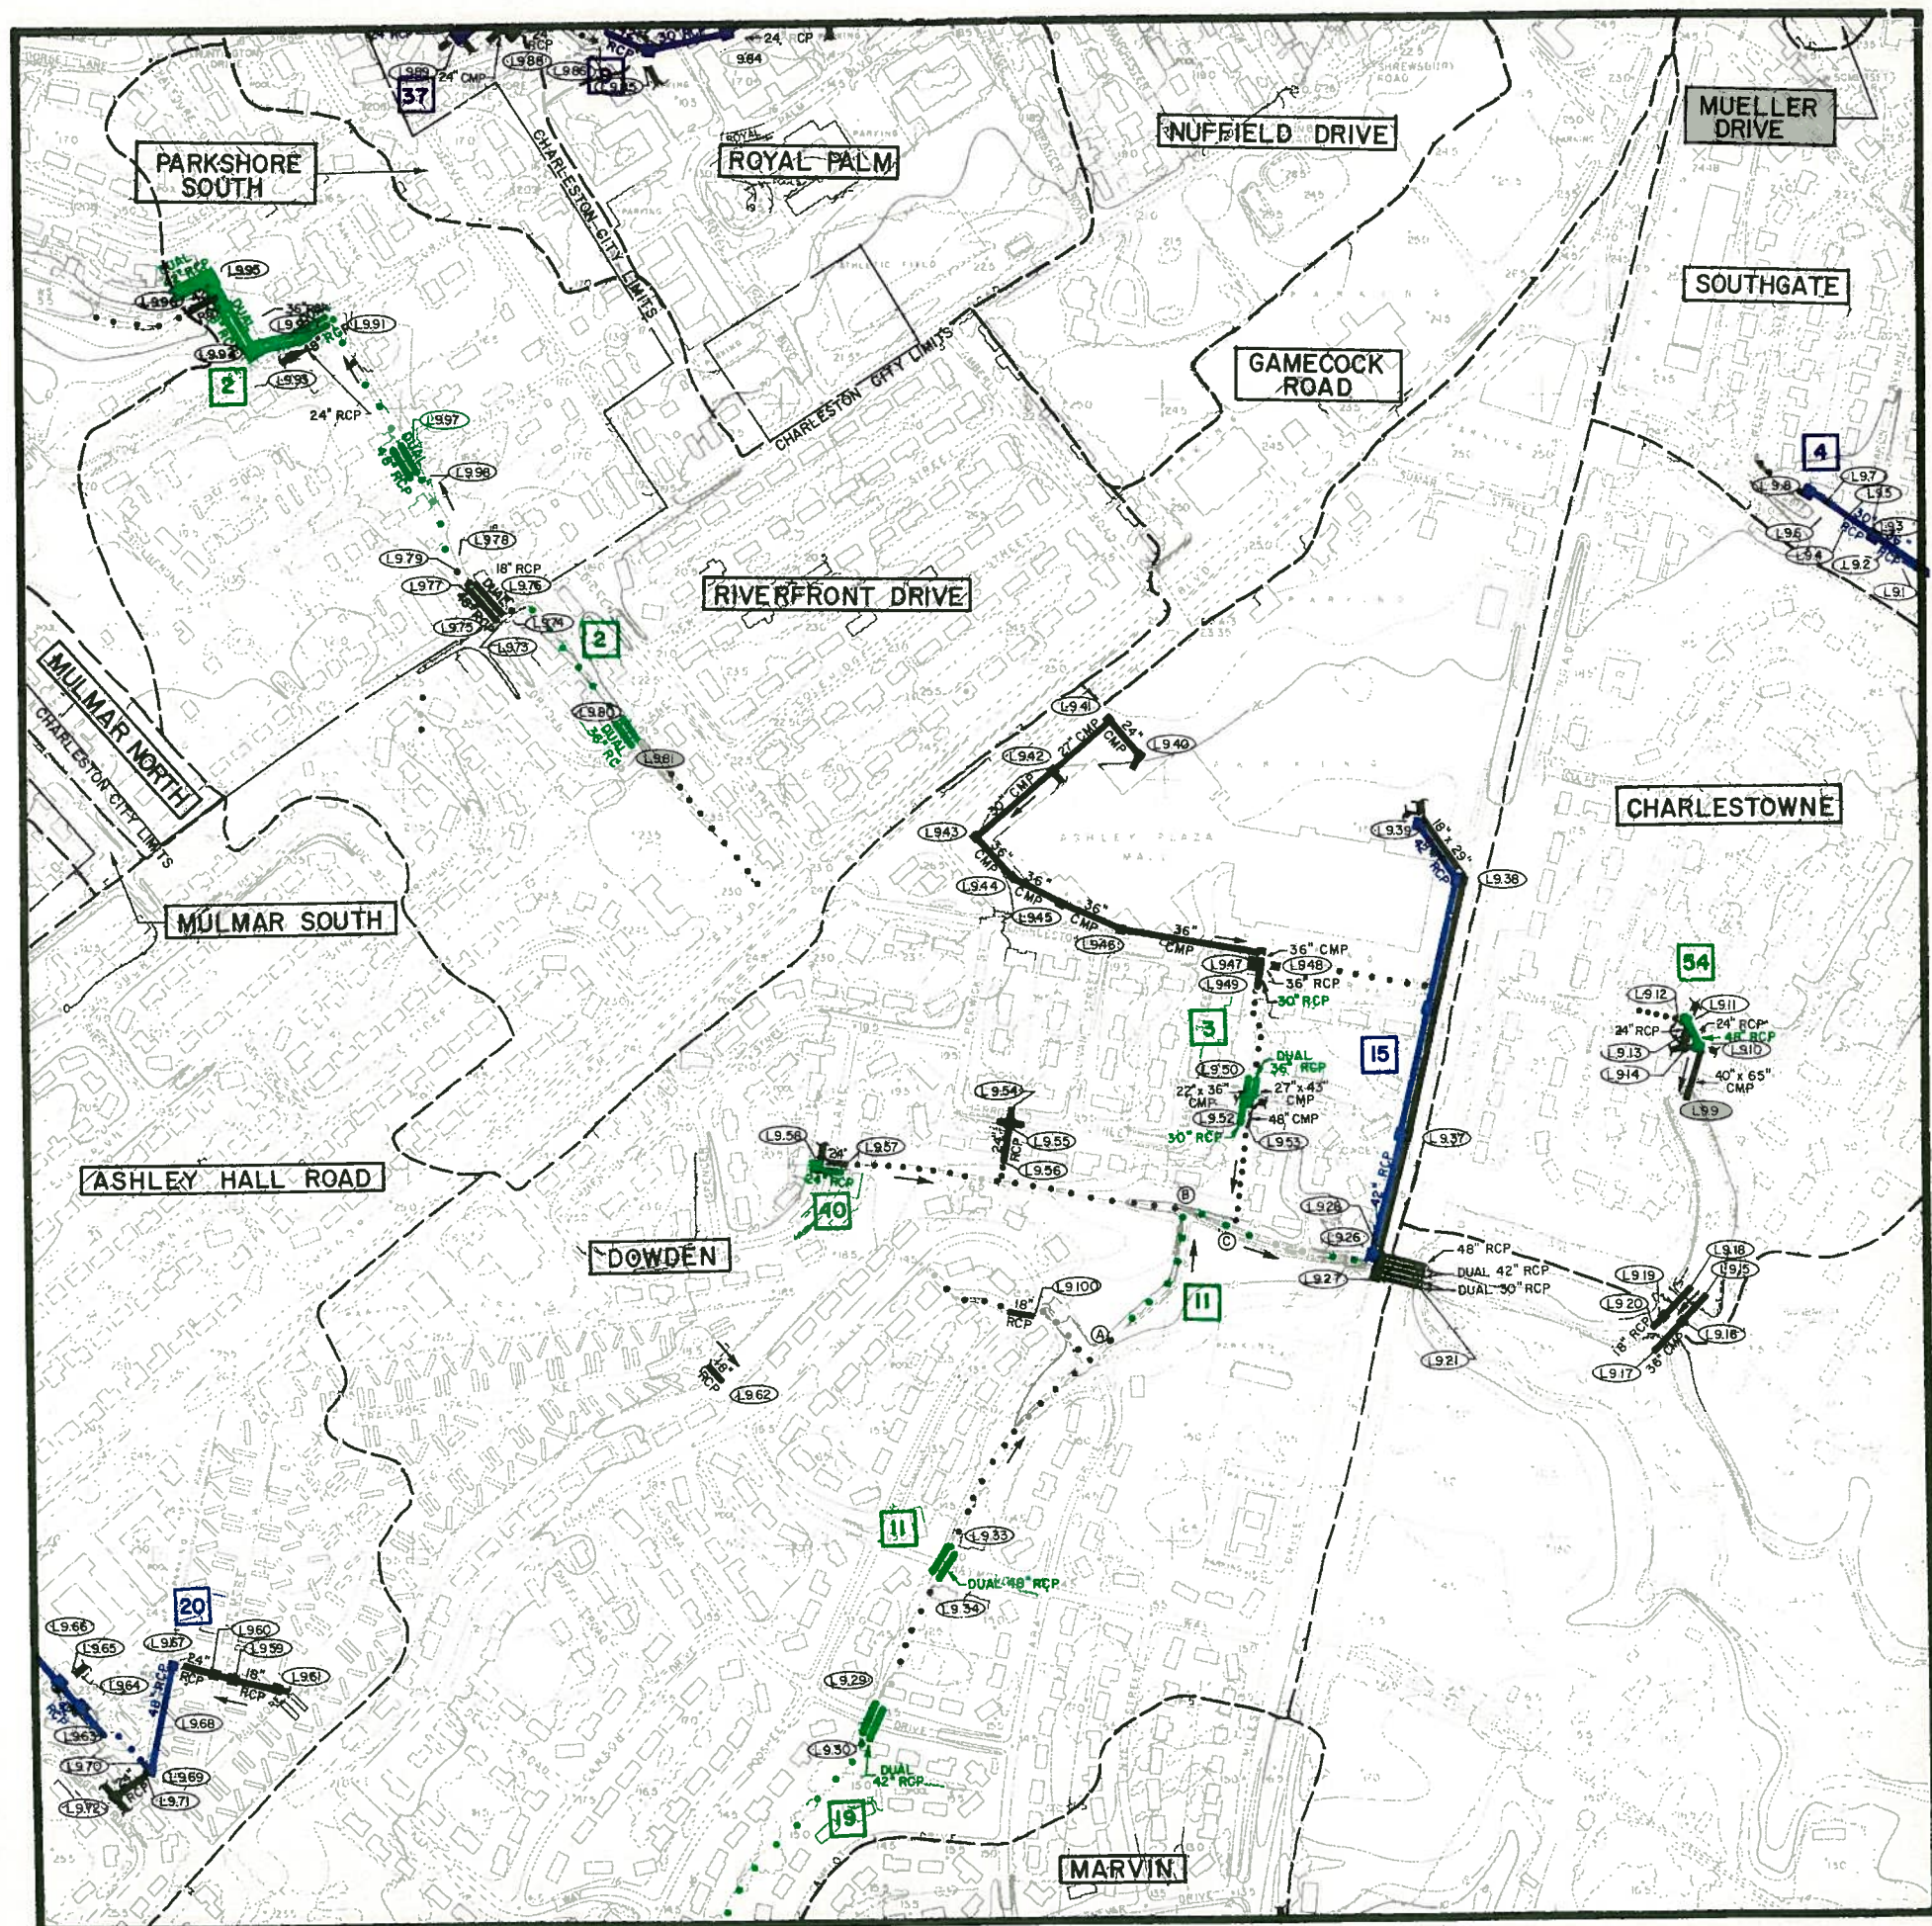

MAP L10

recommended improvements
CITY OF CHARLESTON

WEST OF THE ASHLEY									
Q15	Q14	Q13							
N15	N14	N13	N12	N11	N10	N9	N8		
M15	M14	M13	M12	M11	M10	M9	M8		
L15	L14	L13	L12	L11					
	K14	K13	K12	K11	K10	K9	K8		
	J14	J13	J12	J11	J10	J9	J8	J7	
			I12	I11	I10	I9	I8	I7	

PROPOSED SYSTEM PRIORITIES

BLACK	EXISTING SYSTEMS TO REMAIN OPERATIONAL
RED	FIRST PRIORITY
GREEN	SECOND PRIORITY
BLUE	THIRD PRIORITY


LEGEND

- | | |
|---|----------------------------|
|  | DRAINAGE PIPE |
|  | DRAINAGE CHANNEL |
|  | CHARLESTON CITY LIMITS |
|  | WATERSHED BOUNDARY |
|  | WATERSHED NAME |
|  | DETENTION BASIN |
|  | BRIDGE |
|  | MANHOLE IDENTIFICATION NO. |
|  | PUMPING STATION |

GRAPHIC SCALE

500 0 500 1000 1500

FEET

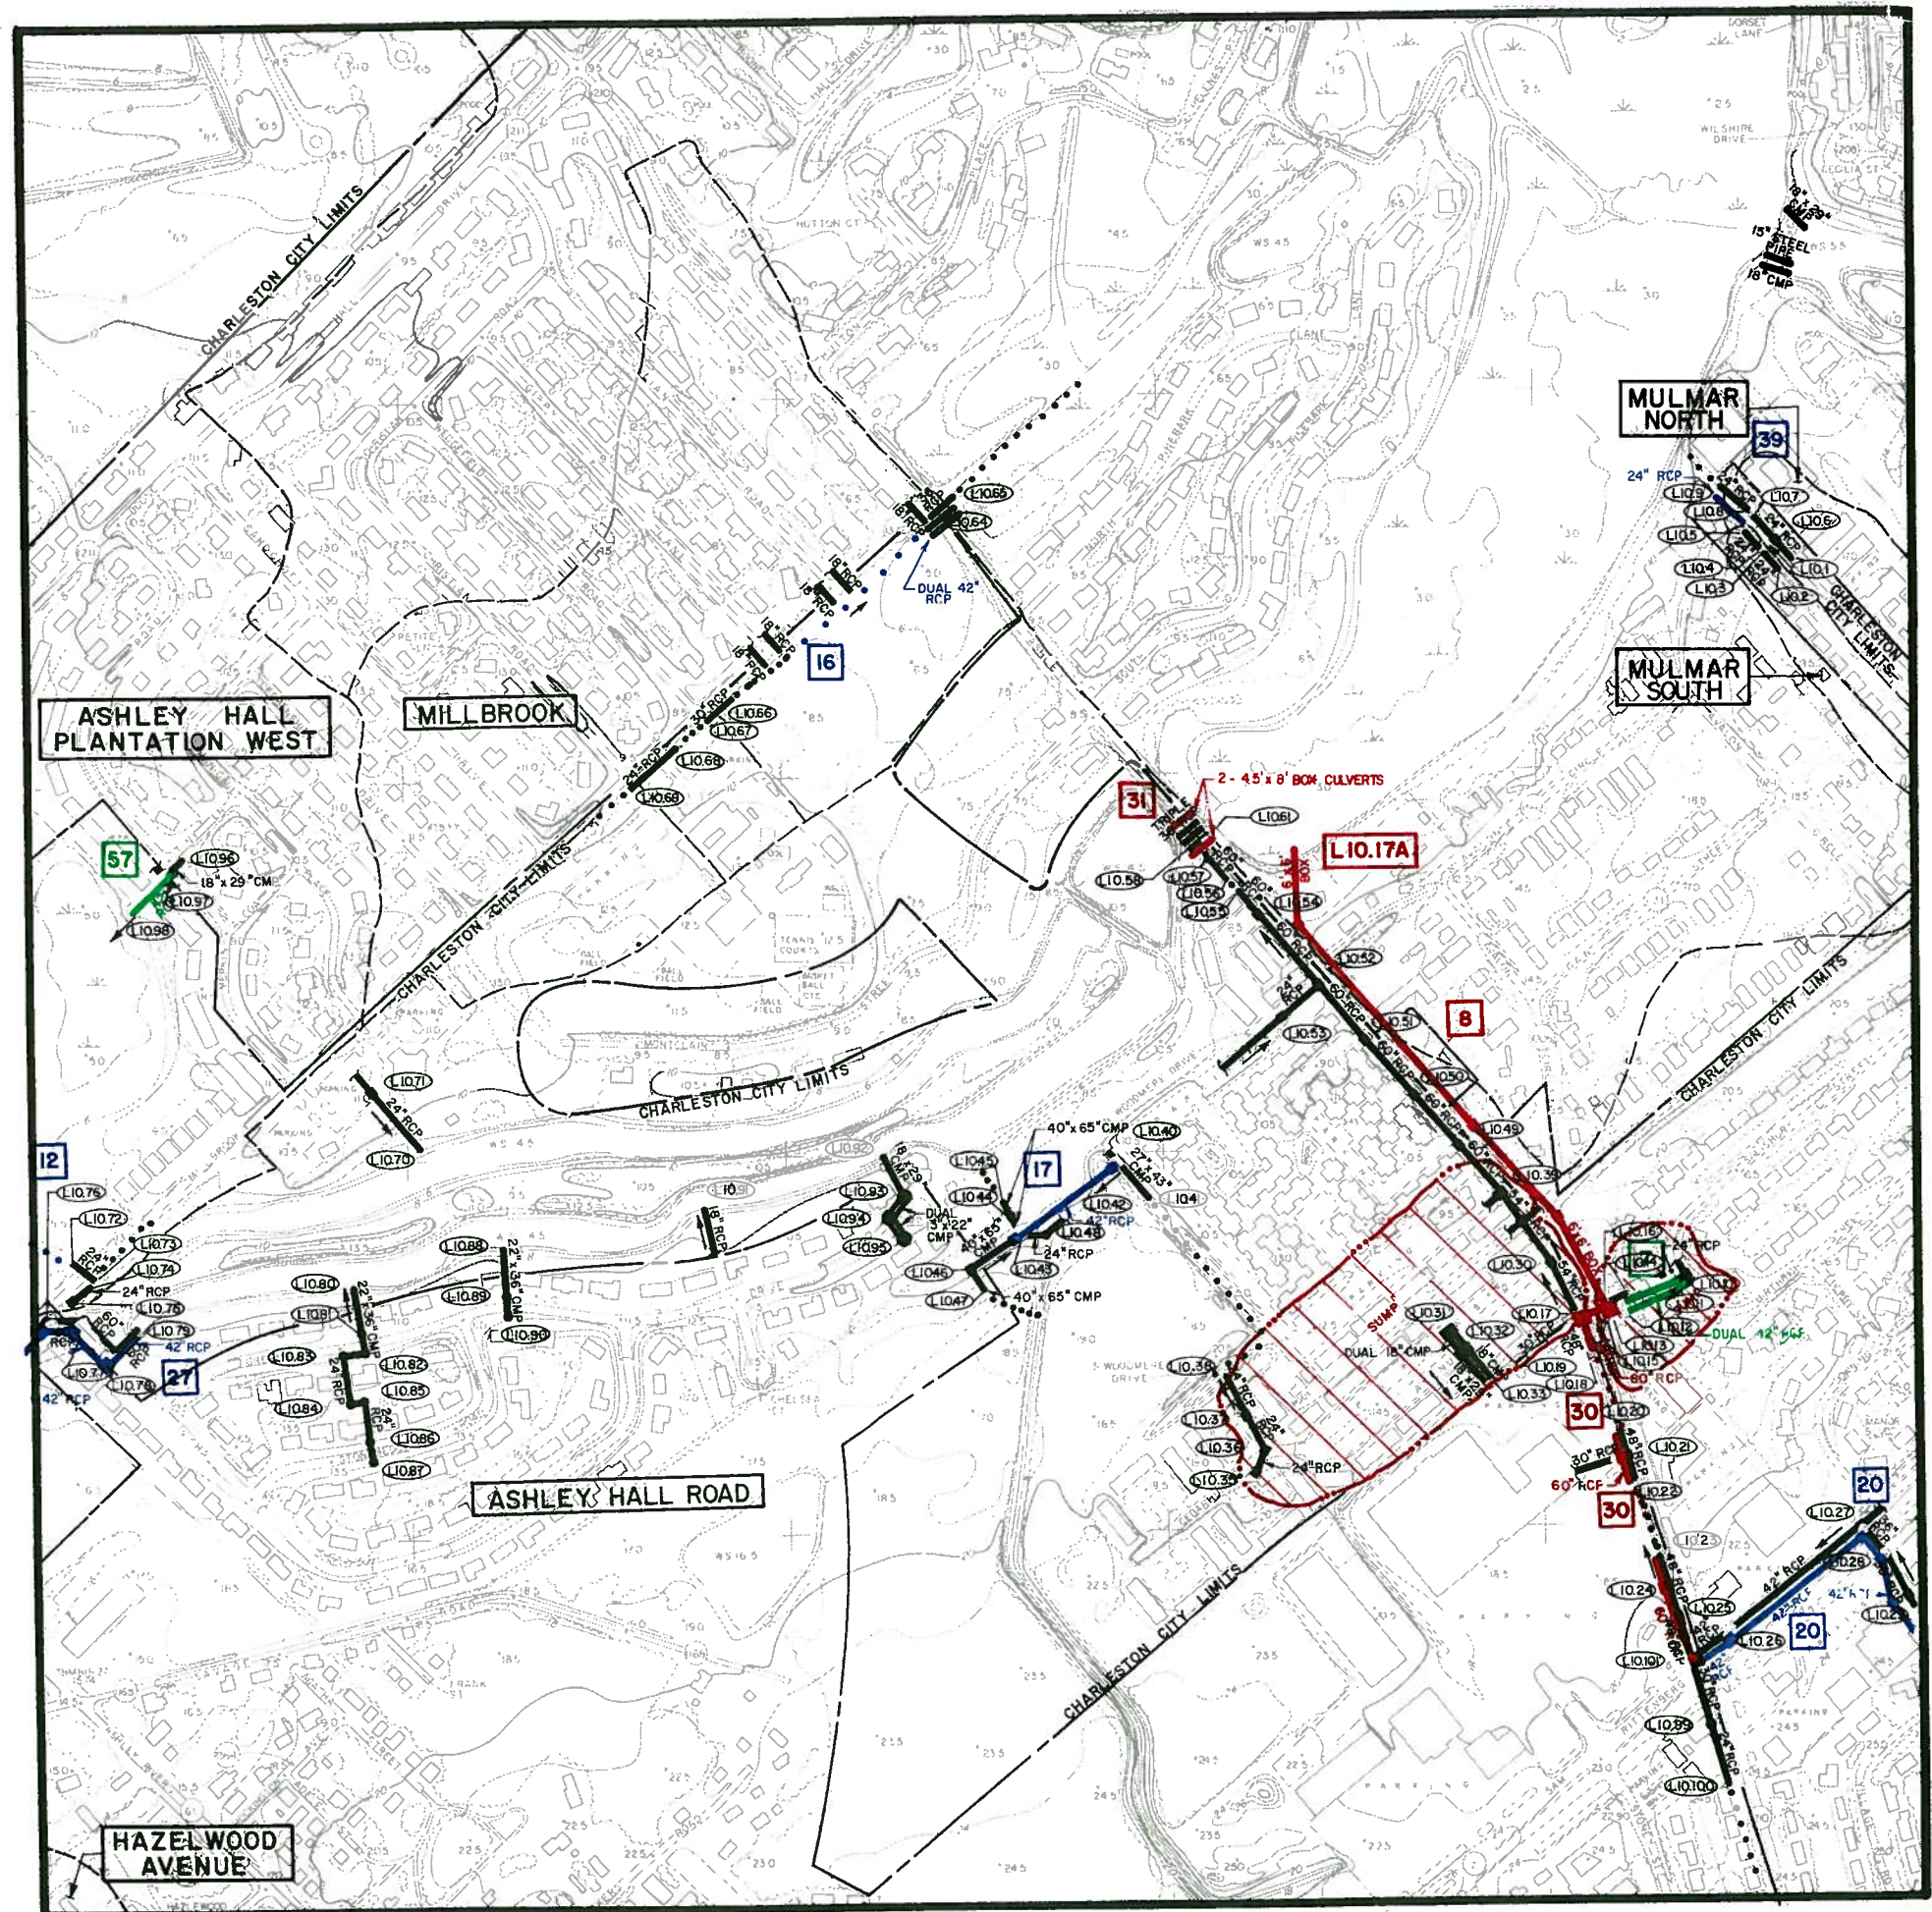

MAP L11

recommended improvements
CITY OF CHARLESTON

WEST OF THE ASHLEY									
O15	O14	O13							
N15	N14	N13	N12	N11	N10	N9	N8		
M15	M14	M13	M12	M11	M10	M9	M8		
L15	L14	L13	L12		L10	L9	L8		
	K14	K13	K12	K11	K10	K9	K8		
	J14	J13	J12	J11	J10	J9	J8	J7	
			I12	I11	I10	I9	I8	I7	

PROPOSED SYSTEM PRIORITIES

BLACK	EXISTING SYSTEMS TO REMAIN OPERATIONAL
RED	FIRST PRIORITY
GREEN	SECOND PRIORITY
BLUE	THIRD PRIORITY


LEGEND

- | | |
|---|----------------------------|
|  | DRAINAGE PIPE |
|  | DRAINAGE CHANNEL |
|  | CHARLESTON CITY LIMITS |
|  | WATERSHED BOUNDARY |
|  | WATERSHED NAME |
|  | DETENTION BASIN |
|  | BRIDGE |
|  | MANHOLE IDENTIFICATION NO. |
|  | PUMPING STATION |

GRAPHIC SCALE

500 0 500 1000 1500

FEET

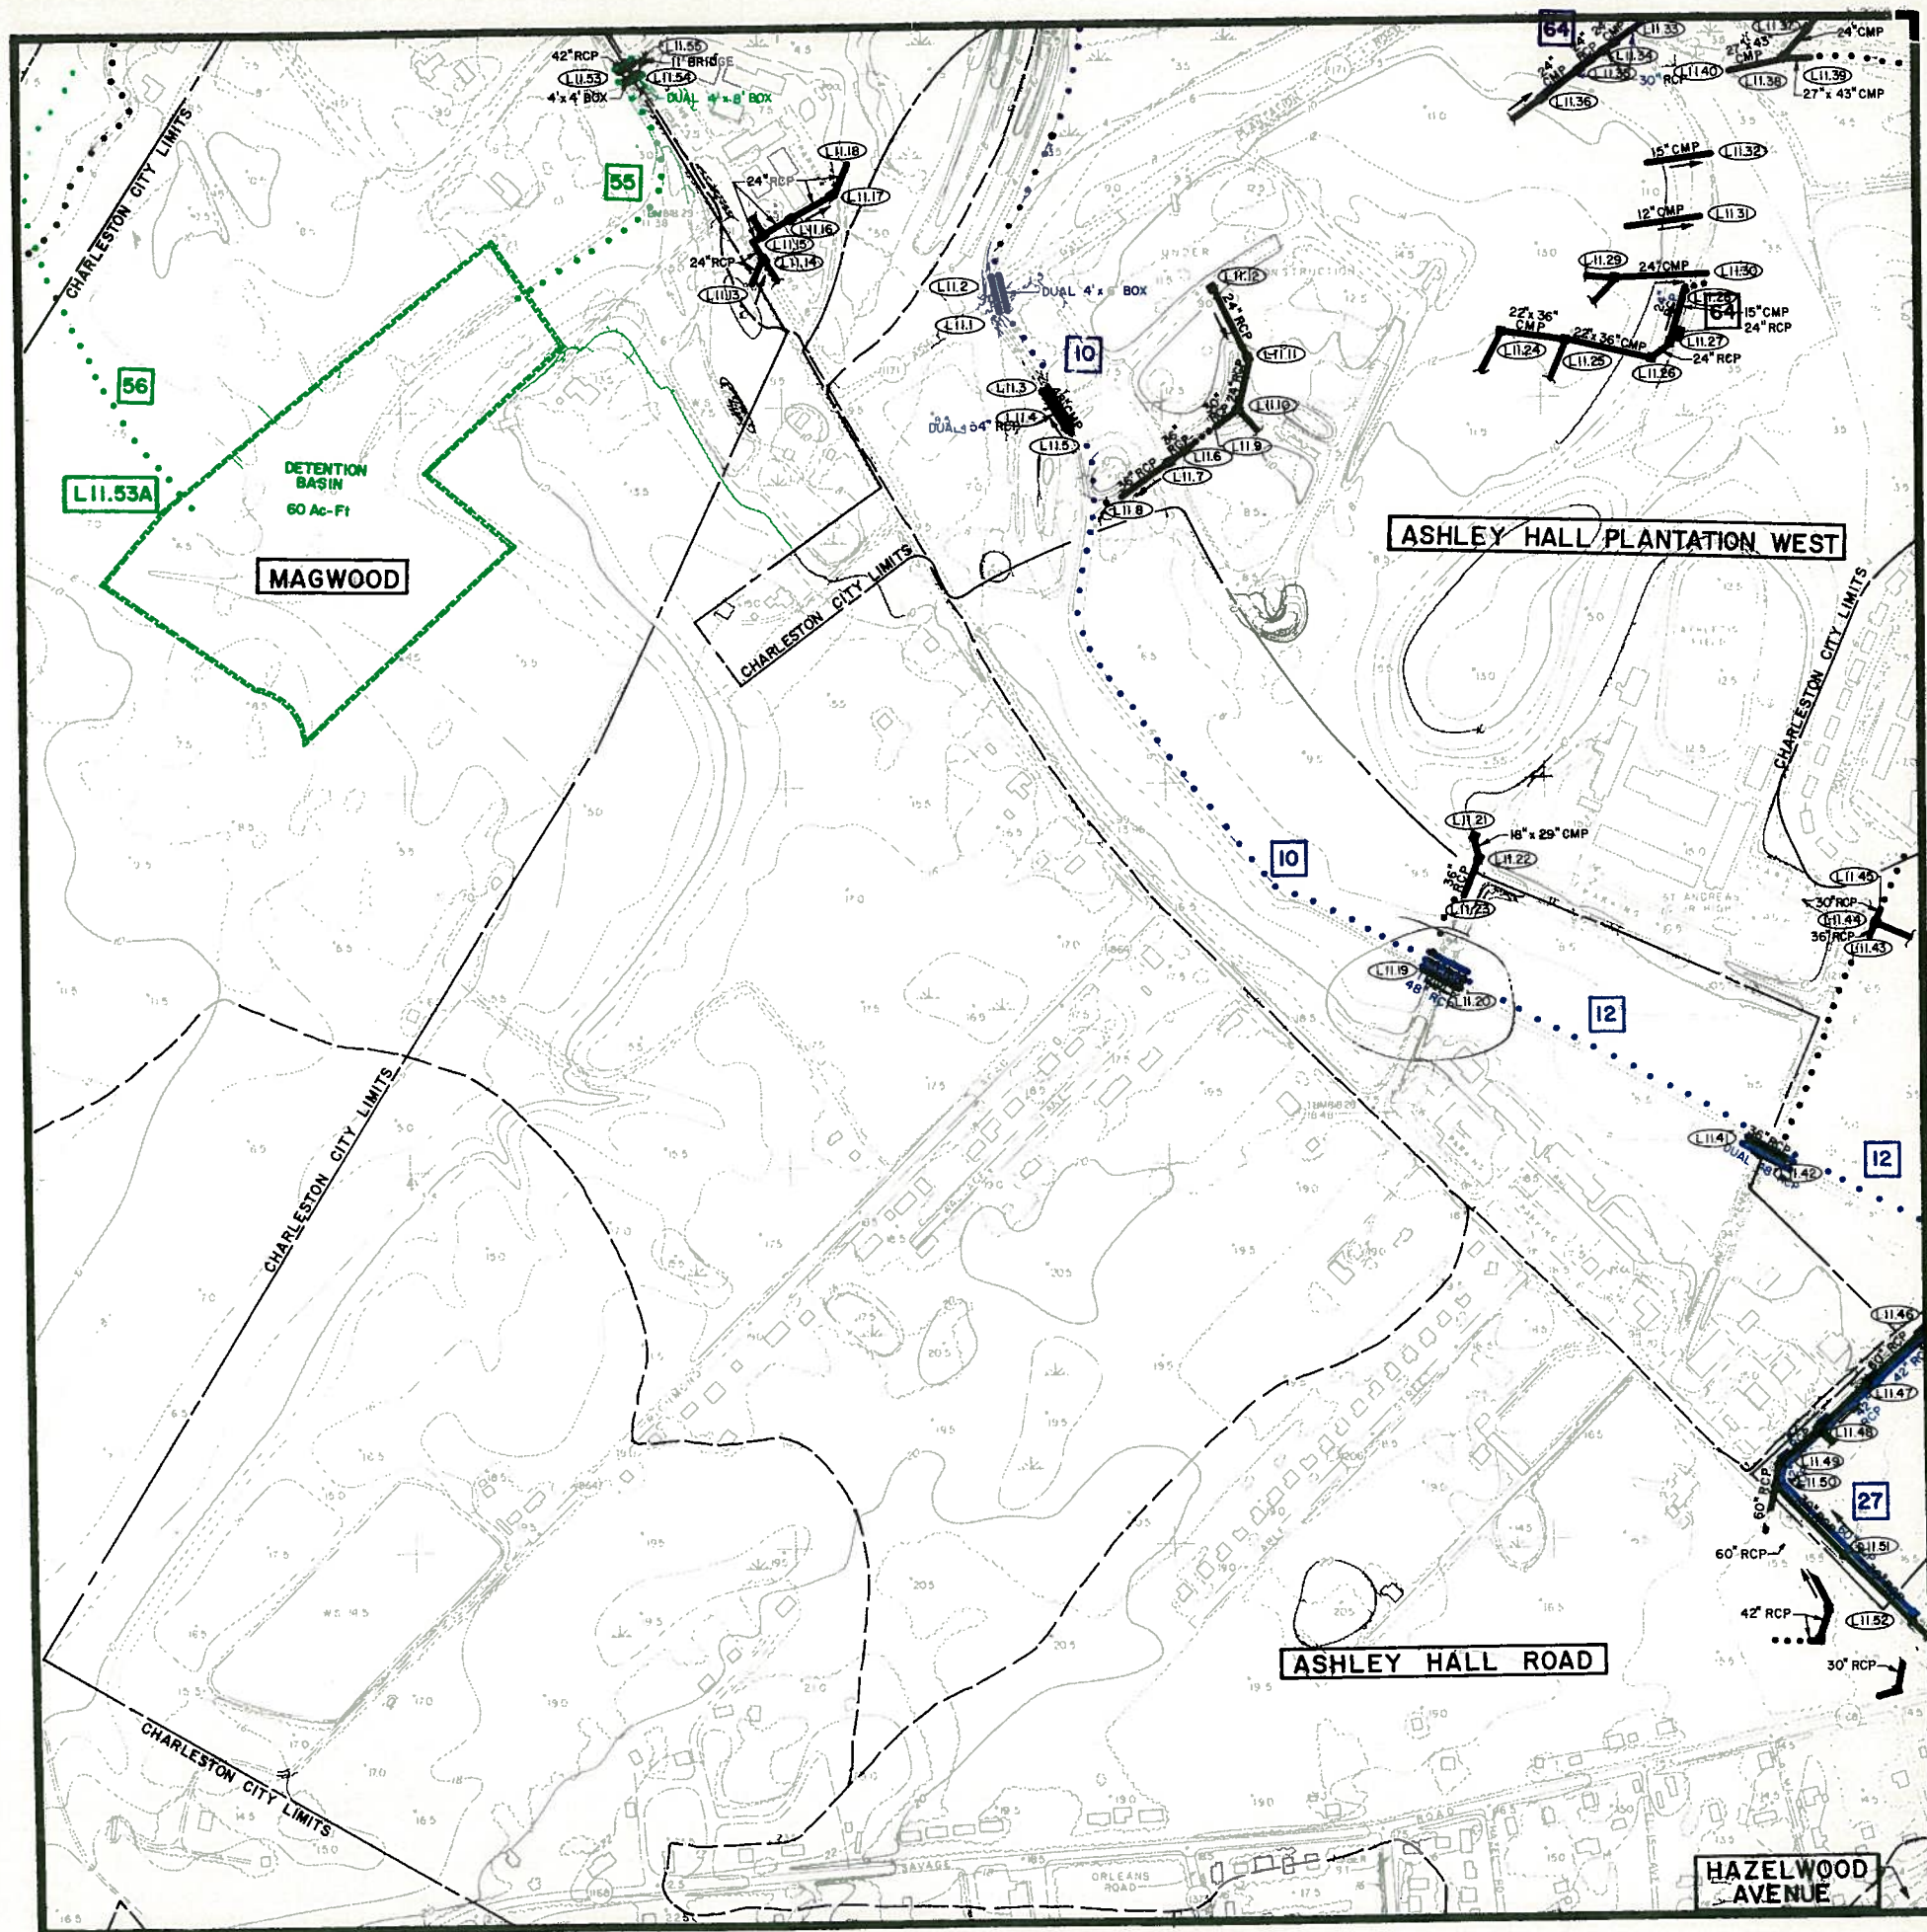


DRAINAGE SYSTEMS

MAP L12

recommended improvements

CITY OF CHARLESTON

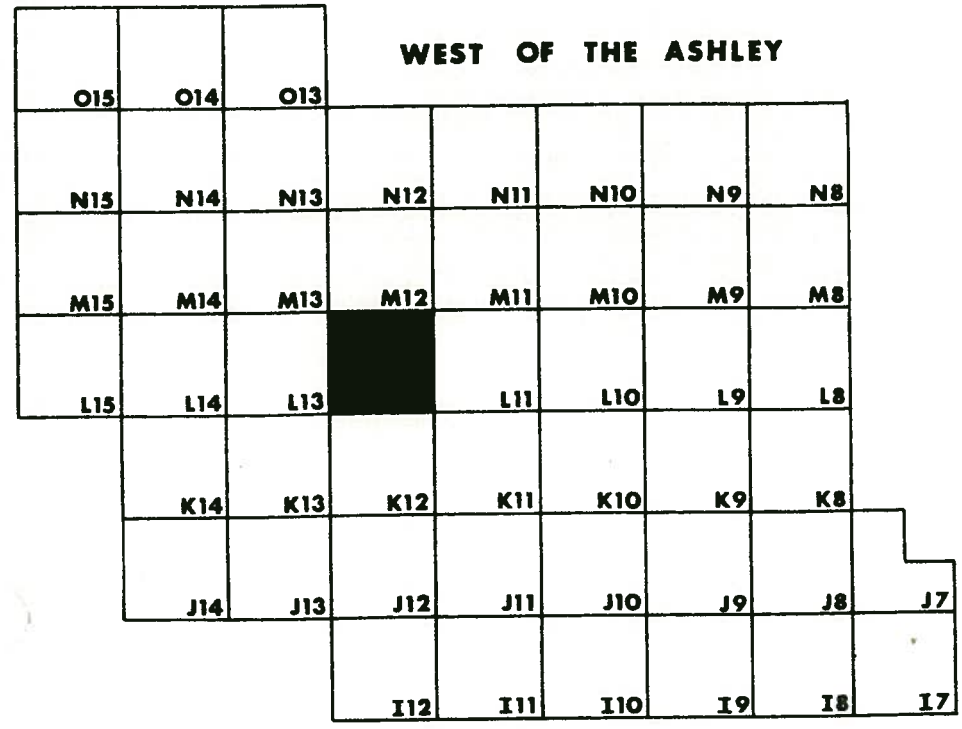

- PROPOSED SYSTEM PRIORITIES
- BLACK

EXISTING SYSTEMS TO REMAIN OPERATIONAL
- RED

FIRST PRIORITY
- GREEN

SECOND PRIORITY
- BLUE

THIRD PRIORITY

LEGEND

—

DRAINAGE PIPE

.....

DRAINAGE CHANNEL

CHARLESTON CITY LIMITS

WATERSHED BOUNDARY

CROSSCREEK

WATERSHED NAME

DETENTION BASIN

BRIDGE

MANHOLE IDENTIFICATION NO.

PUMPING STATION

GRAPHIC SCALE

500


0

500

1000

1500

FEET

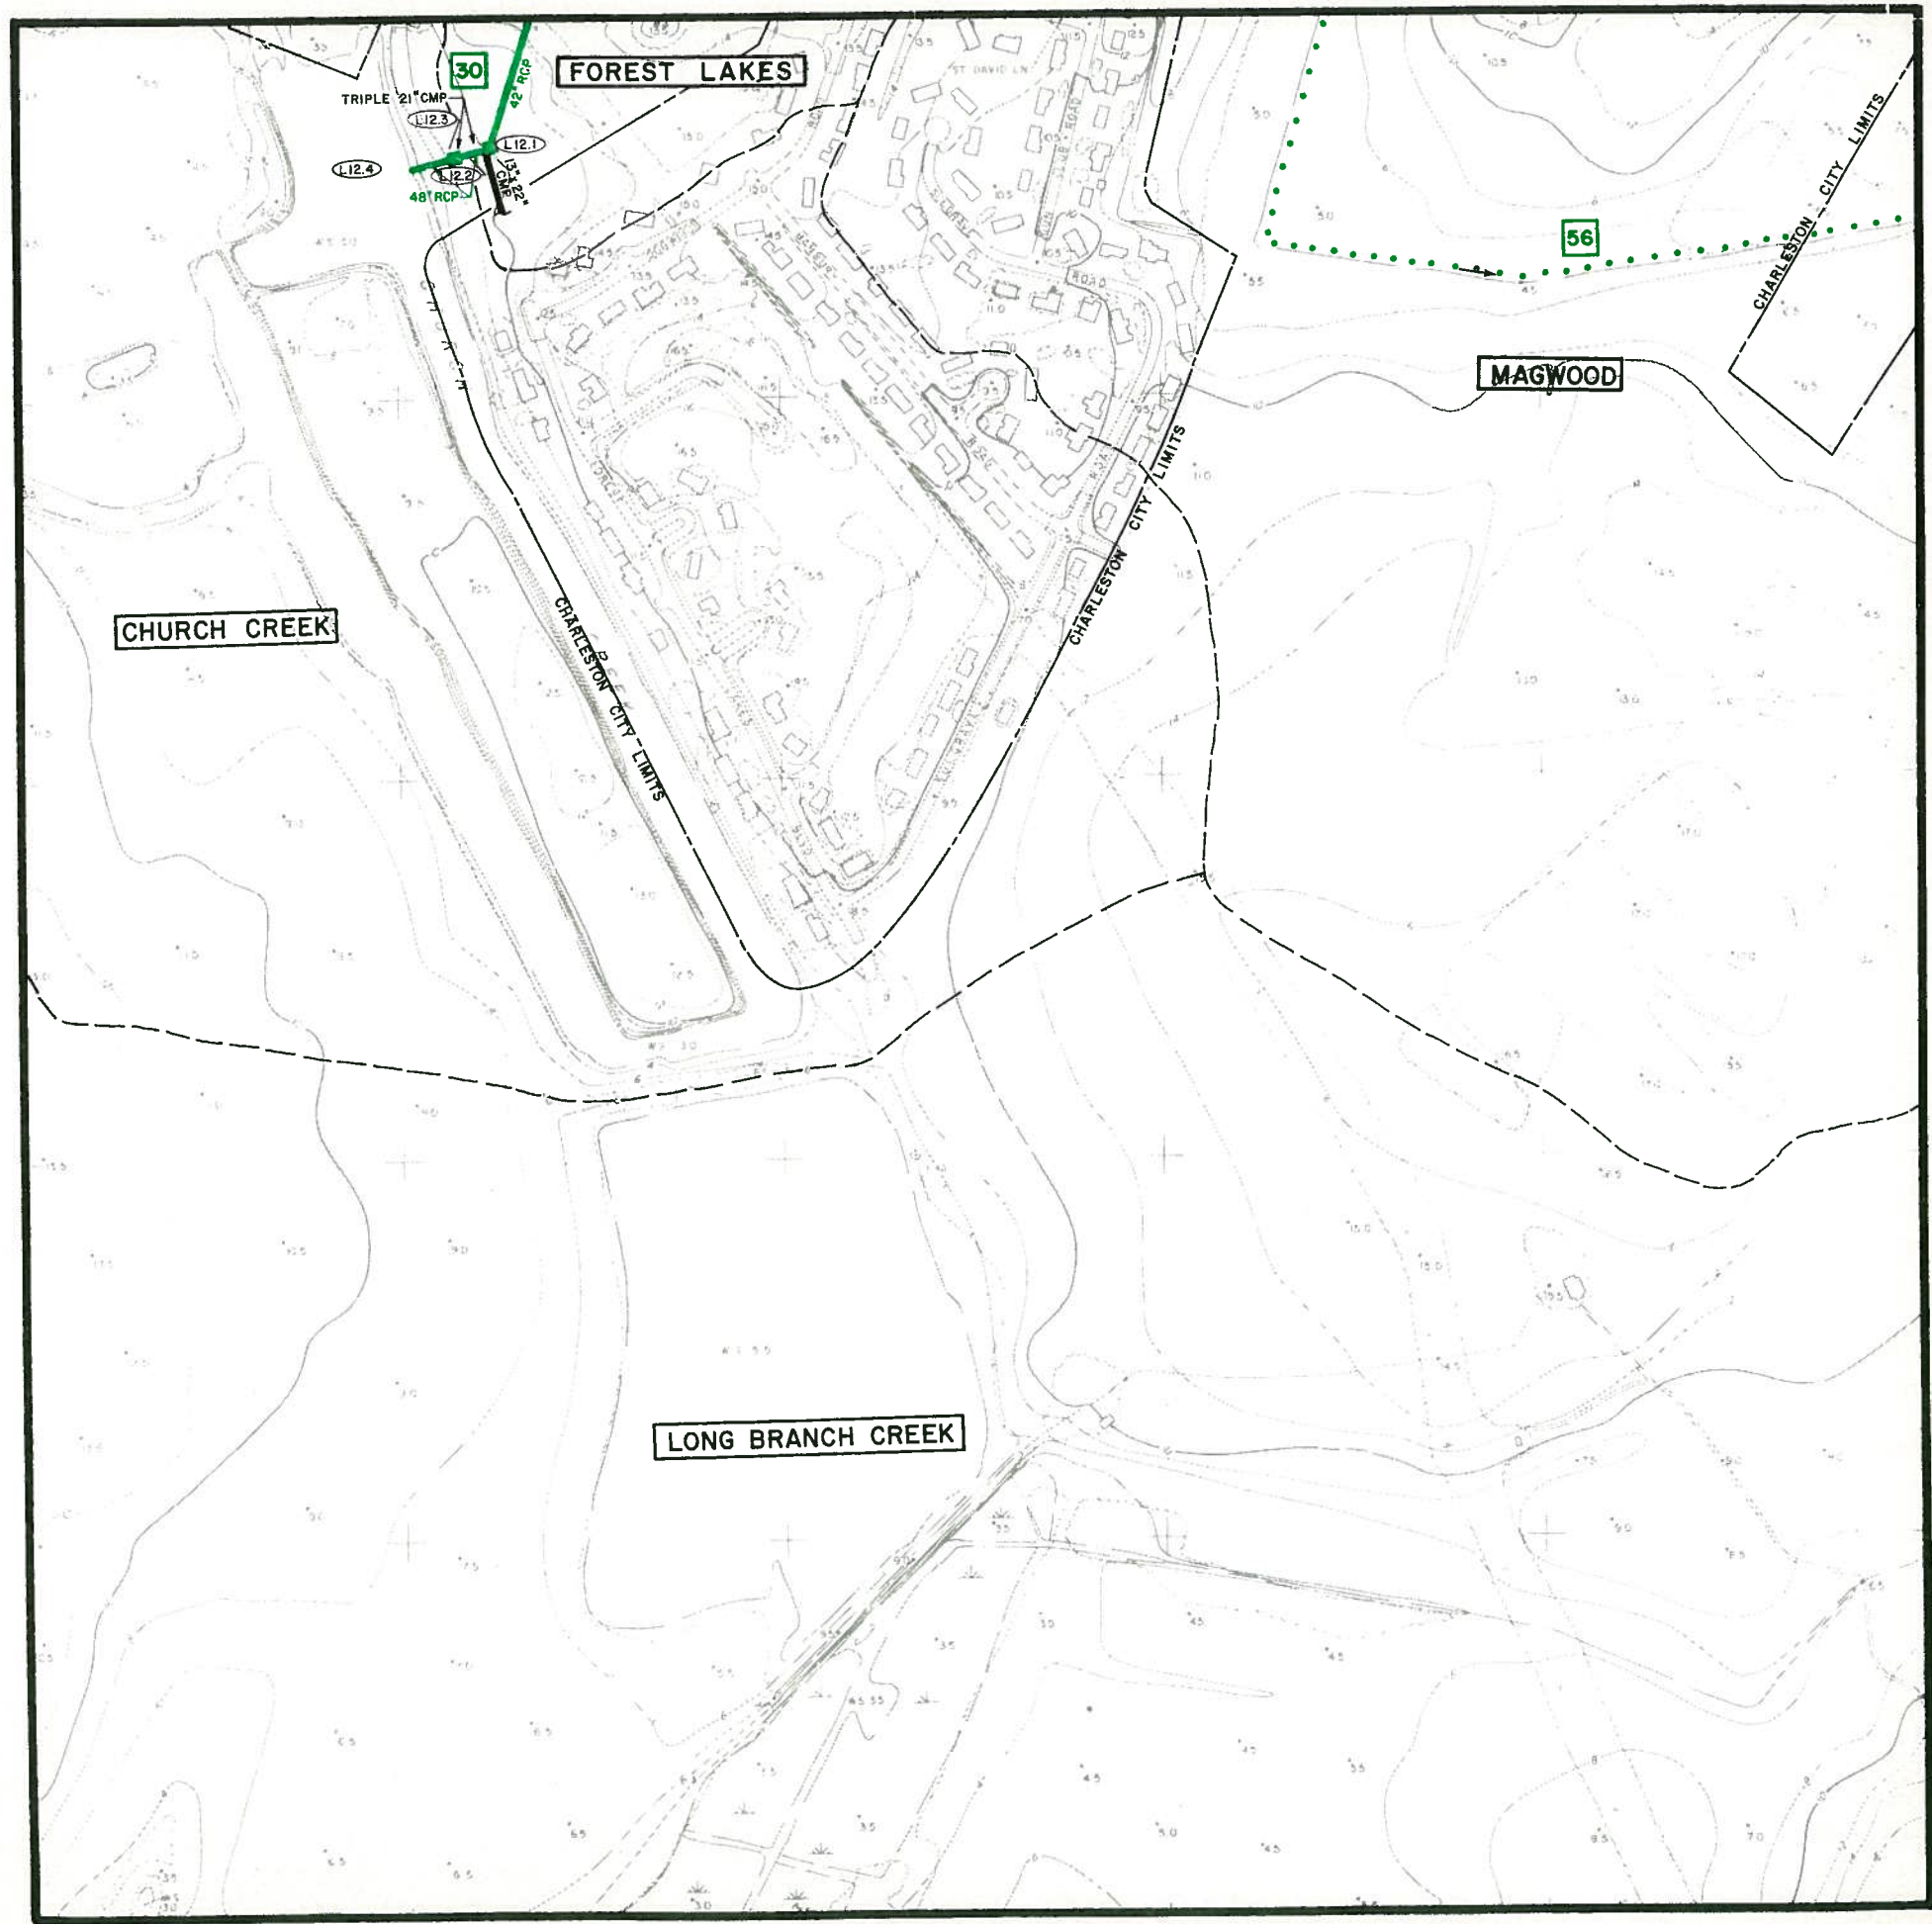

DRAINAGE SYSTEMS | MAP L13

recommended improvements
CITY OF CHARLESTON

WEST OF THE ASHLEY									
O15	O14	O13							
N15	N14	N13	N12	N11	N10	N9	N8		
M15	M14	M13	M12	M11	M10	M9	M8		
L15	L14		L12	L11	L10	L9	L8		
	K14	K13	K12	K11	K10	K9	K8		
	J14	J13	J12	J11	J10	J9	J8	J7	
			I12	I11	I10	I9	I8	I7	

PROPOSED SYSTEM PRIORITIES

BLACK	EXISTING SYSTEMS TO REMAIN OPERATIONAL
RED	FIRST PRIORITY
GREEN	SECOND PRIORITY
BLUE	THIRD PRIORITY


LEGEND

- | | |
|---|----------------------------|
|  | DRAINAGE PIPE |
|  | DRAINAGE CHANNEL |
|  | CHARLESTON CITY LIMITS |
|  | WATERSHED BOUNDARY |
|  | WATERSHED NAME |
|  | DETENTION BASIN |
|  | BRIDGE |
|  | MANHOLE IDENTIFICATION NO. |
|  | PUMPING STATION |

GRAPHIC SCALE

500 0 500 1000 1500

FEET

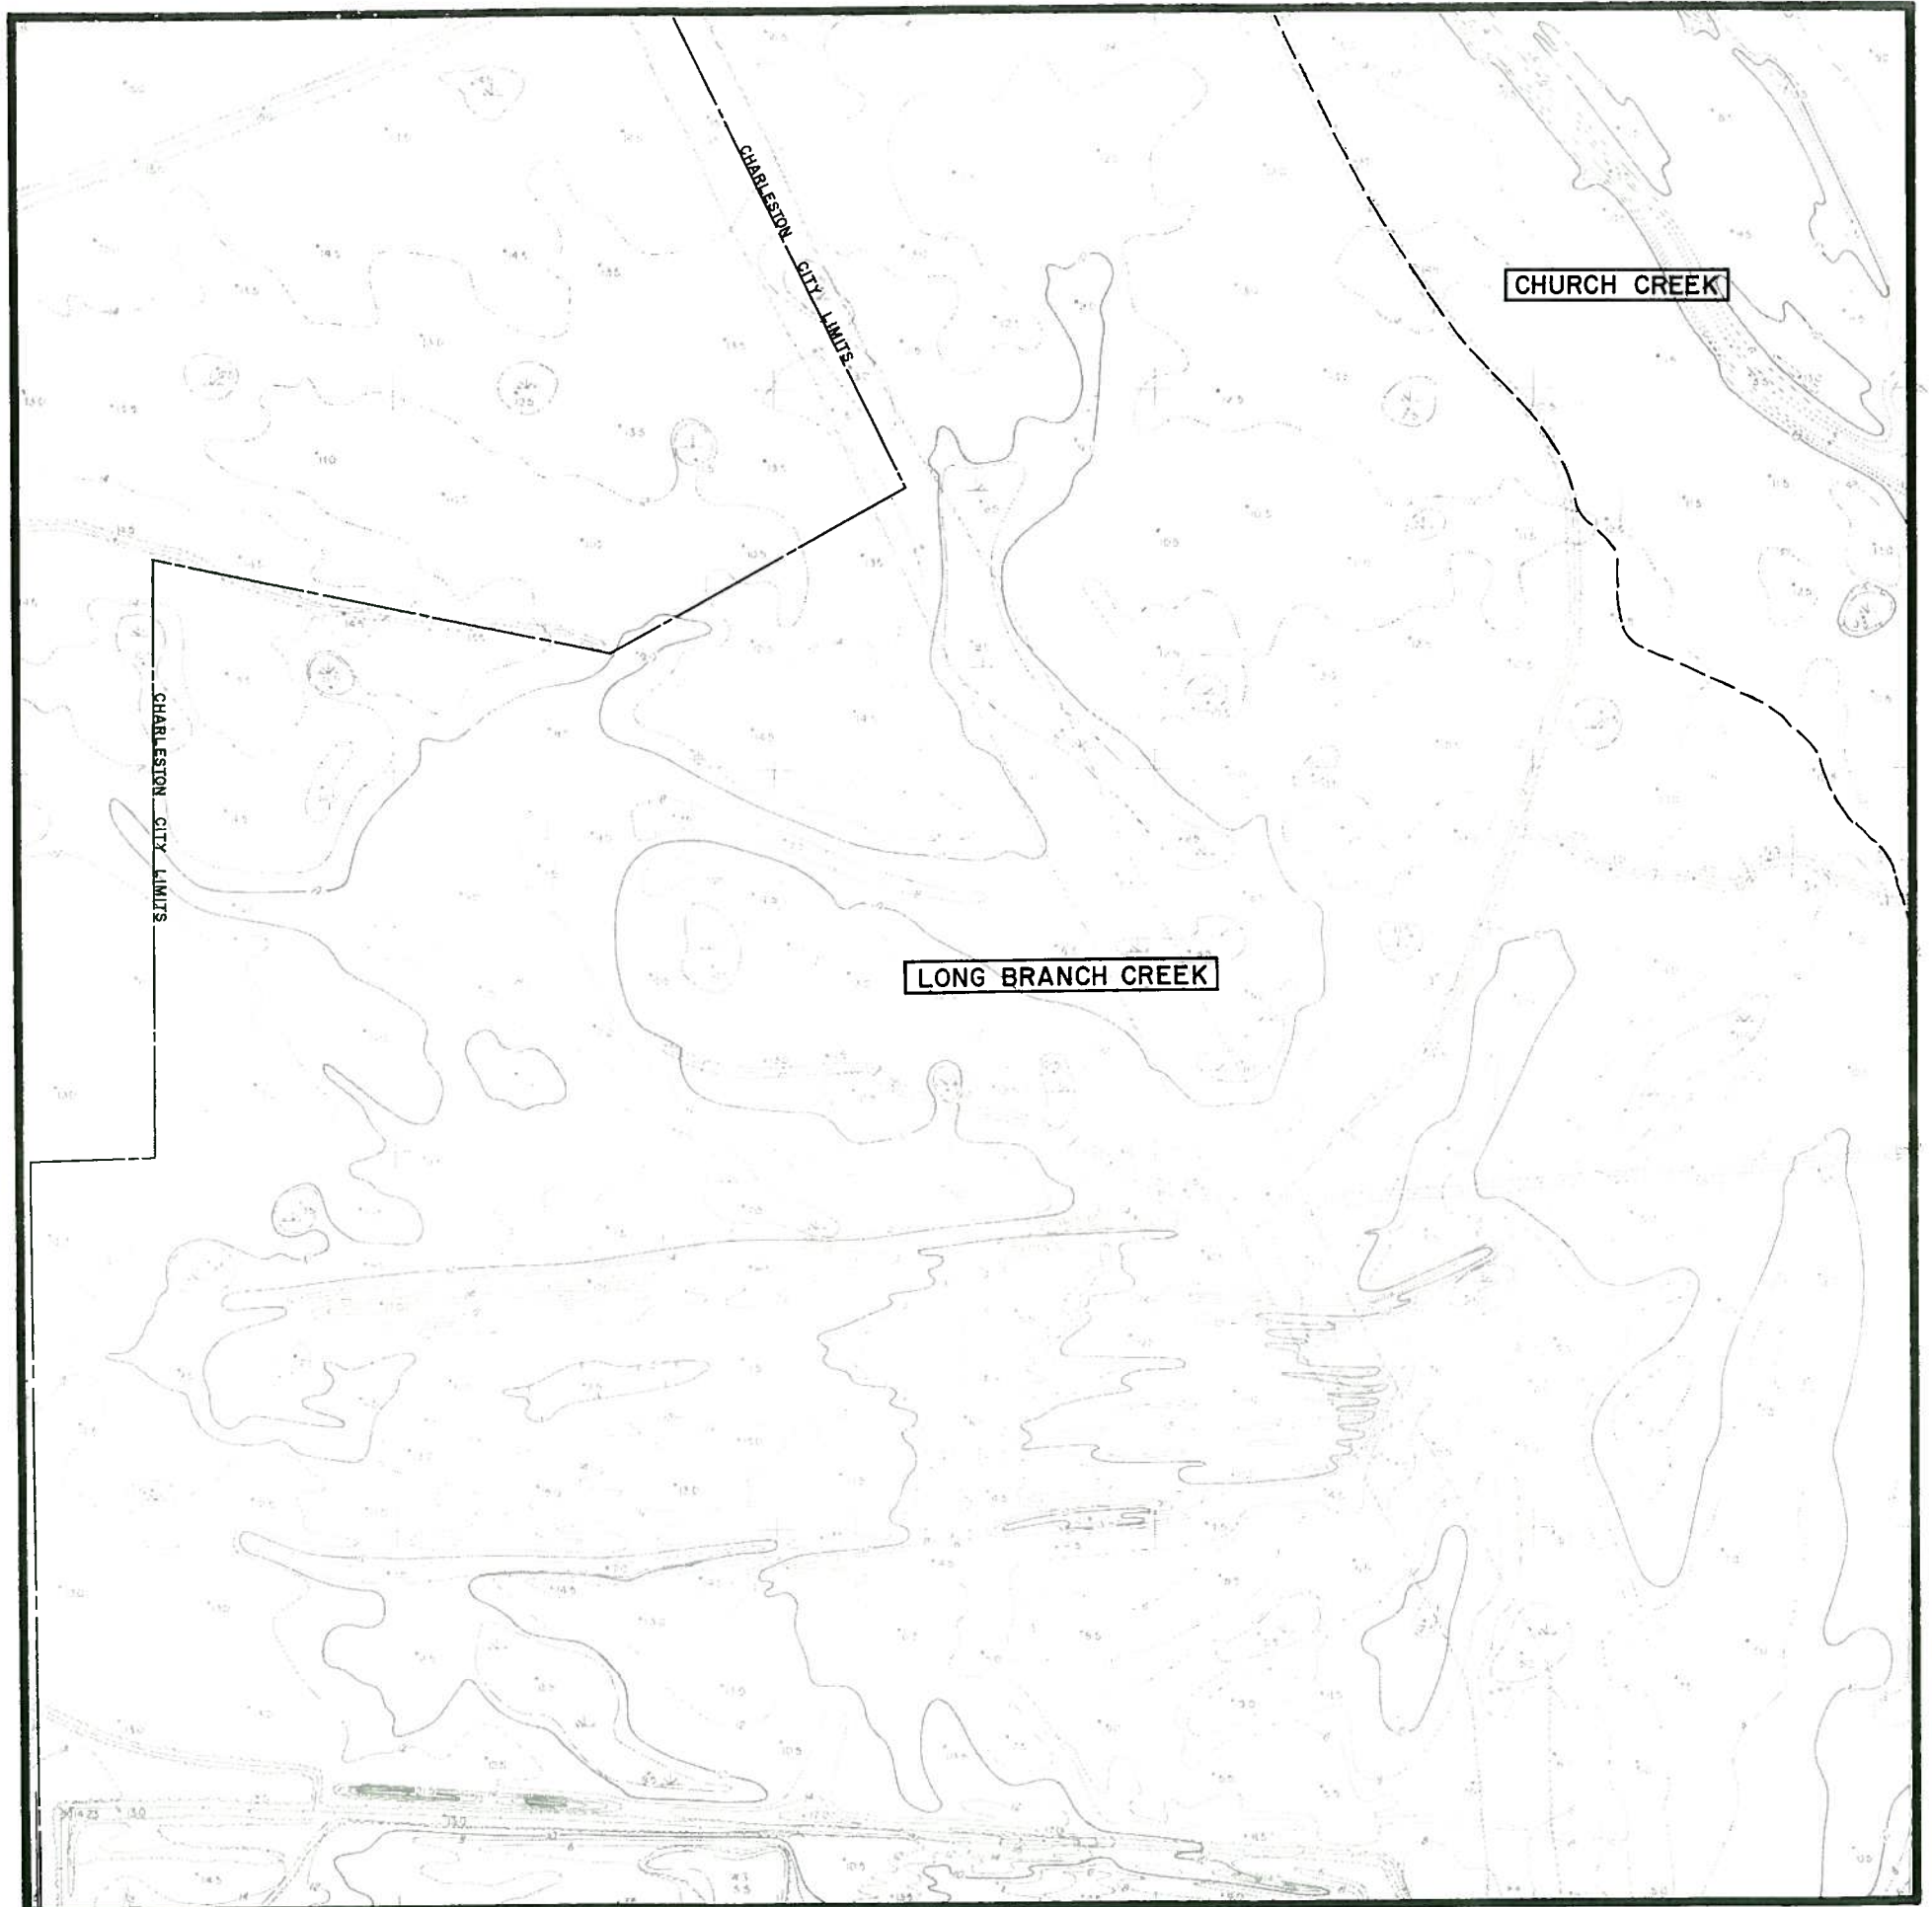

DRAINAGE SYSTEMS

recommended improvements
CITY OF CHARLESTON

WEST OF THE ASHLEY									
O15	O14	O13							
N15	N14	N13	N12	N11	N10	N9	N8		
M15	M14	M13	M12	M11	M10	M9	M8		
L15		L13	L12	L11	L10	L9	L8		
	K14	K13	K12	K11	K10	K9	K8		
	J14	J13	J12	J11	J10	J9	J8	J7	
			I12	I11	I10	I9	I8	I7	

PROPOSED SYSTEM PRIORITIES

BLACK	EXISTING SYSTEMS TO REMAIN OPERATIONAL
RED	FIRST PRIORITY
GREEN	SECOND PRIORITY
BLUE	THIRD PRIORITY


LEGEND

- | | |
|---|----------------------------|
|  | DRAINAGE PIPE |
|  | DRAINAGE CHANNEL |
|  | CHARLESTON CITY LIMITS |
|  | WATERSHED BOUNDARY |
|  | WATERSHED NAME |
|  | DETENTION BASIN |
|  | BRIDGE |
|  | MANHOLE IDENTIFICATION NO. |
|  | PUMPING STATION |

GRAPHIC SCALE

500 0 500 1000 1500

FEET

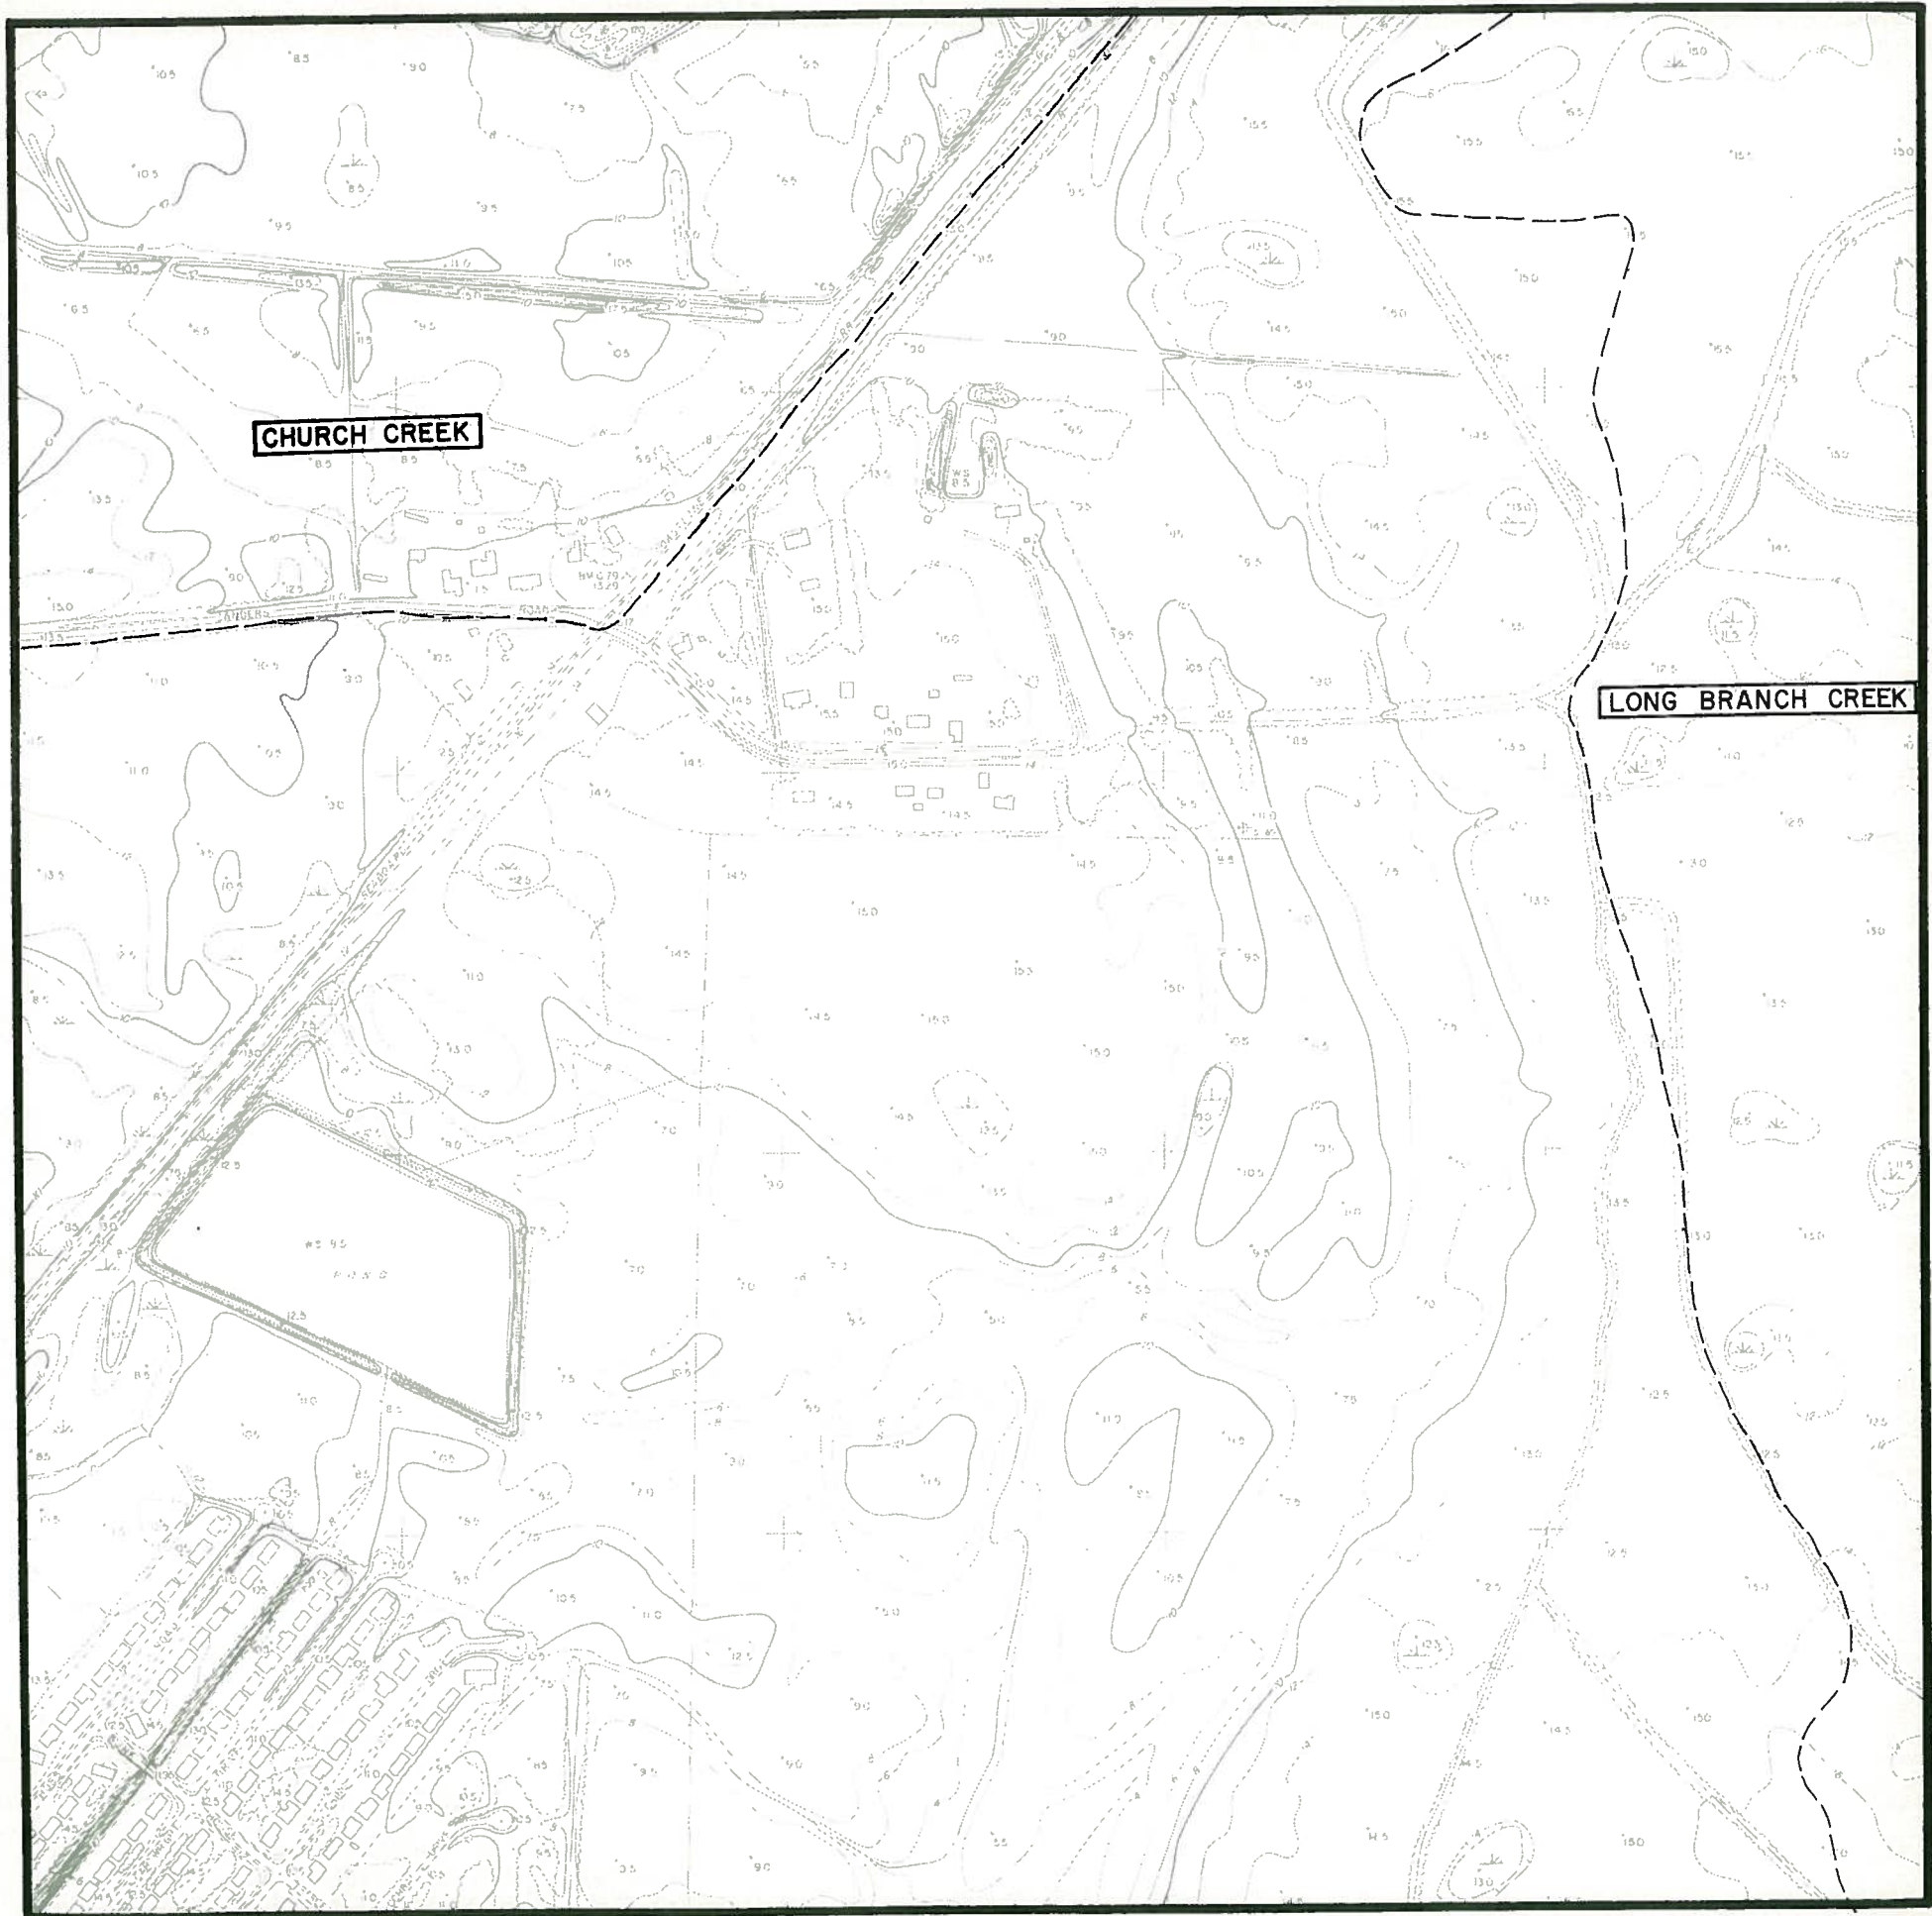

INVENTORY

MAP L15


existing drainage facilities
CITY OF CHARLESTON

WEST OF THE ASHLEY

O15	O14	O13						
N15	N14	N13	N12	N11	N10	N9	N8	
M15	M14	M13	M12	M11	M10	M9	M8	
	L14	L13	L12	L11	L10	L9	L8	
	K14	K13	K12	K11	K10	K9	K8	
	J14	J13	J12	J11	J10	J9	J8	J7
			I11	I10	I9	I8	I7	



LEGEND

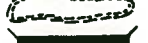-  DRAINAGE PIPE
-  DRAINAGE CHANNEL
-  CHARLESTON CITY LIMITS
-  WATERSHED BOUNDARY
-  CROSSCREEK WATERSHED NAME
-  DETENTION BASIN
-  BRIDGE
-  MANHOLE IDENTIFICATION NO. J5.13
-  PUMPING STATION

GRAPHIC SCALE 500 0 500 1000 1500
FEET



DRAINAGE SYSTEMS

MAP M8

recommended improvements

CITY OF CHARLESTON

WEST OF THE ASHLEY

O15	O14	O13						
N15	N14	N13	N12	N11	N10	N9	N8	
M15	M14	M13	M12	M11	M10	M9		
L15	L14	L13	L12	L11	L10	L9	L8	
	K14	K13	K12	K11	K10	K9	K8	
	J14	J13	J12	J11	J10	J9	J8	J7
		I12	I11	I10	I9	I8	I7	

PROPOSED SYSTEM PRIORITIES

BLACK

EXISTING SYSTEMS TO REMAIN OPERATIONAL

RED

FIRST PRIORITY

GREEN

SECOND PRIORITY

BLUE

THIRD PRIORITY

LEGEND

—

DRAINAGE PIPE

.....

DRAINAGE CHANNEL

CHARLESTON CITY LIMITS

WATERSHED BOUNDARY

CROSSCREEK

WATERSHED NAME

DETENTION BASIN

BRIDGE

J5.13

MANHOLE IDENTIFICATION NO.


P

PUMPING STATION

GRAPHIC SCALE

500 0 500 1000 1500

FEET

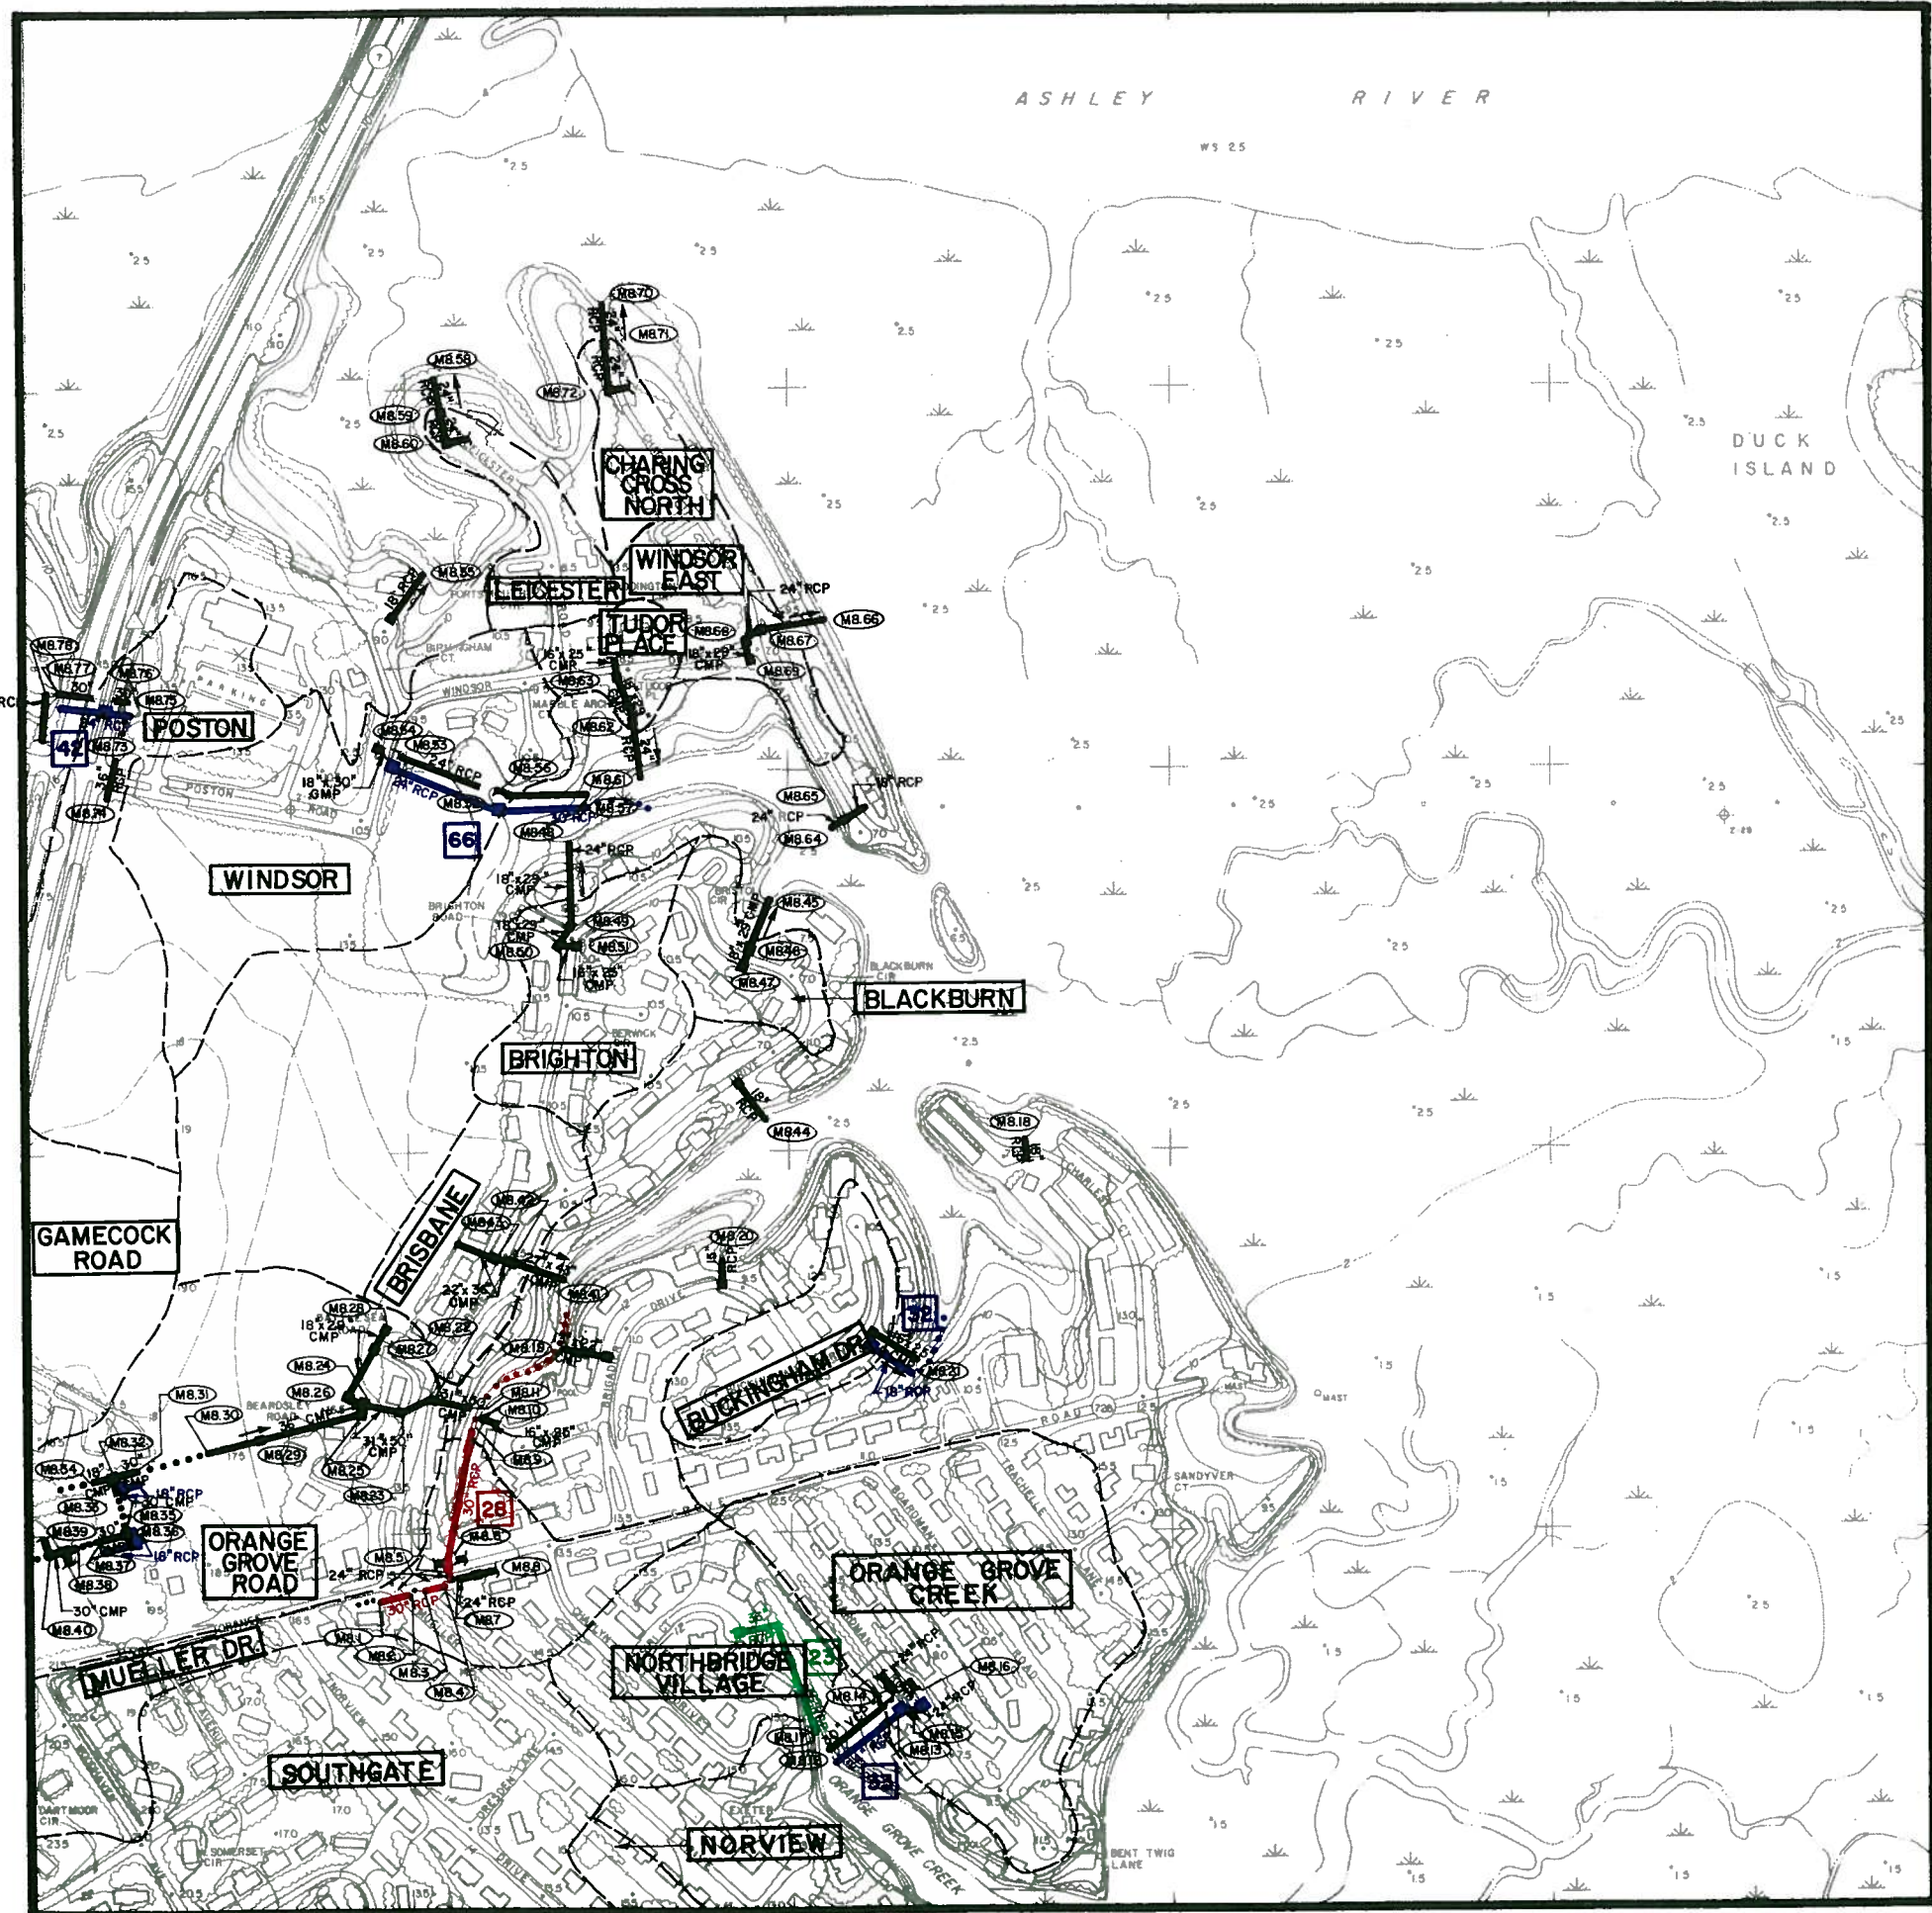

DRAINAGE SYSTEMS | MAP M9

recommended improvements
CITY OF CHARLESTON

WEST OF THE ASHLEY									
O15	O14	O13							
N15	N14	N13	N12	N11	N10	N9	N8		
M15	M14	M13	M12	M11	M10		M8		
L15	L14	L13	L12	L11	L10	L9	L8		
	K14	K13	K12	K11	K10	K9	K8		
	J14	J13	J12	J11	J10	J9	J8	J7	
			I12	I11	I10	I9	I8	I7	

PROPOSED SYSTEM PRIORITIES

BLACK EXISTING SYSTEMS TO
REMAIN OPERATIONAL

RED FIRST PRIORITY

GREEN SECOND PRIORITY

BLUE THIRD PRIORITY

LEGEND

- | | |
|---|----------------------------|
|  | DRAINAGE PIPE |
|  | DRAINAGE CHANNEL |
|  | CHARLESTON CITY LIMITS |
|  | WATERSHED BOUNDARY |
|  | WATERSHED NAME |
|  | DETENTION BASIN |
|  | BRIDGE |
|  | MANHOLE IDENTIFICATION NO. |
|  | PUMPING STATION |

GRAPHIC SCALE

500 0 500 1000 1500

FEET

