


DRAINAGE SYSTEMS

MAP M10

recommended improvements

CITY OF CHARLESTON

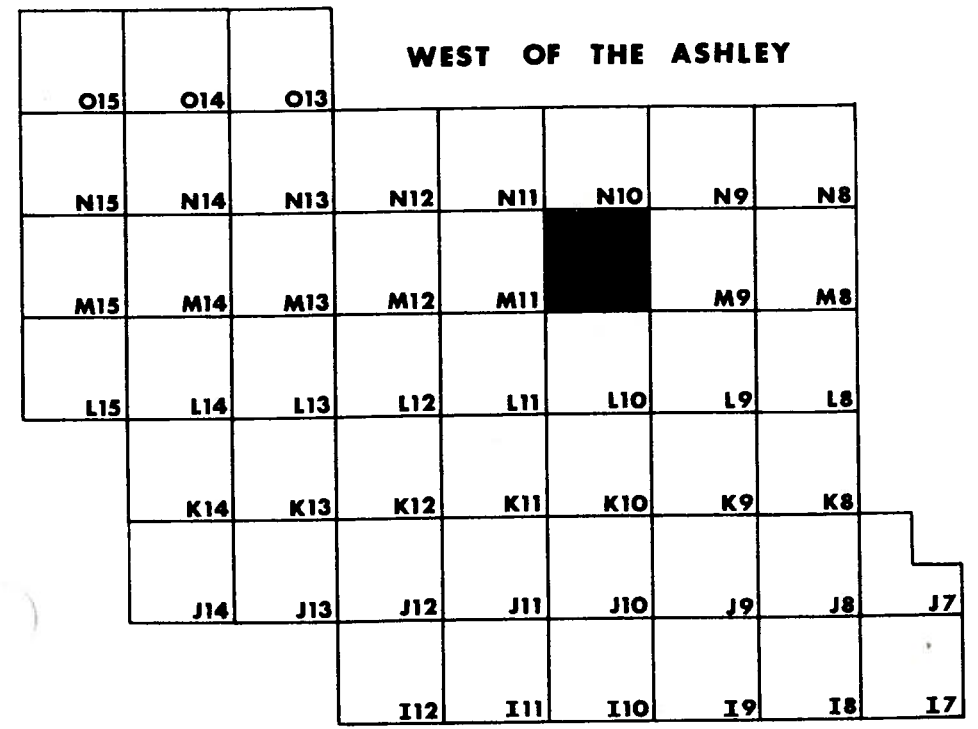

- PROPOSED SYSTEM PRIORITIES
- BLACK

EXISTING SYSTEMS TO REMAIN OPERATIONAL
- RED

FIRST PRIORITY
- GREEN

SECOND PRIORITY
- BLUE

THIRD PRIORITY

LEGEND

DRAINAGE PIPE

.....

DRAINAGE CHANNEL

CHARLESTON CITY LIMITS

WATERSHED BOUNDARY

CROSSCREEK

WATERSHED NAME

DETENTION BASIN

BRIDGE

J5.13

MANHOLE IDENTIFICATION NO.

P

PUMPING STATION

GRAPHIC SCALE

500


0

500

1000

1500

FEET

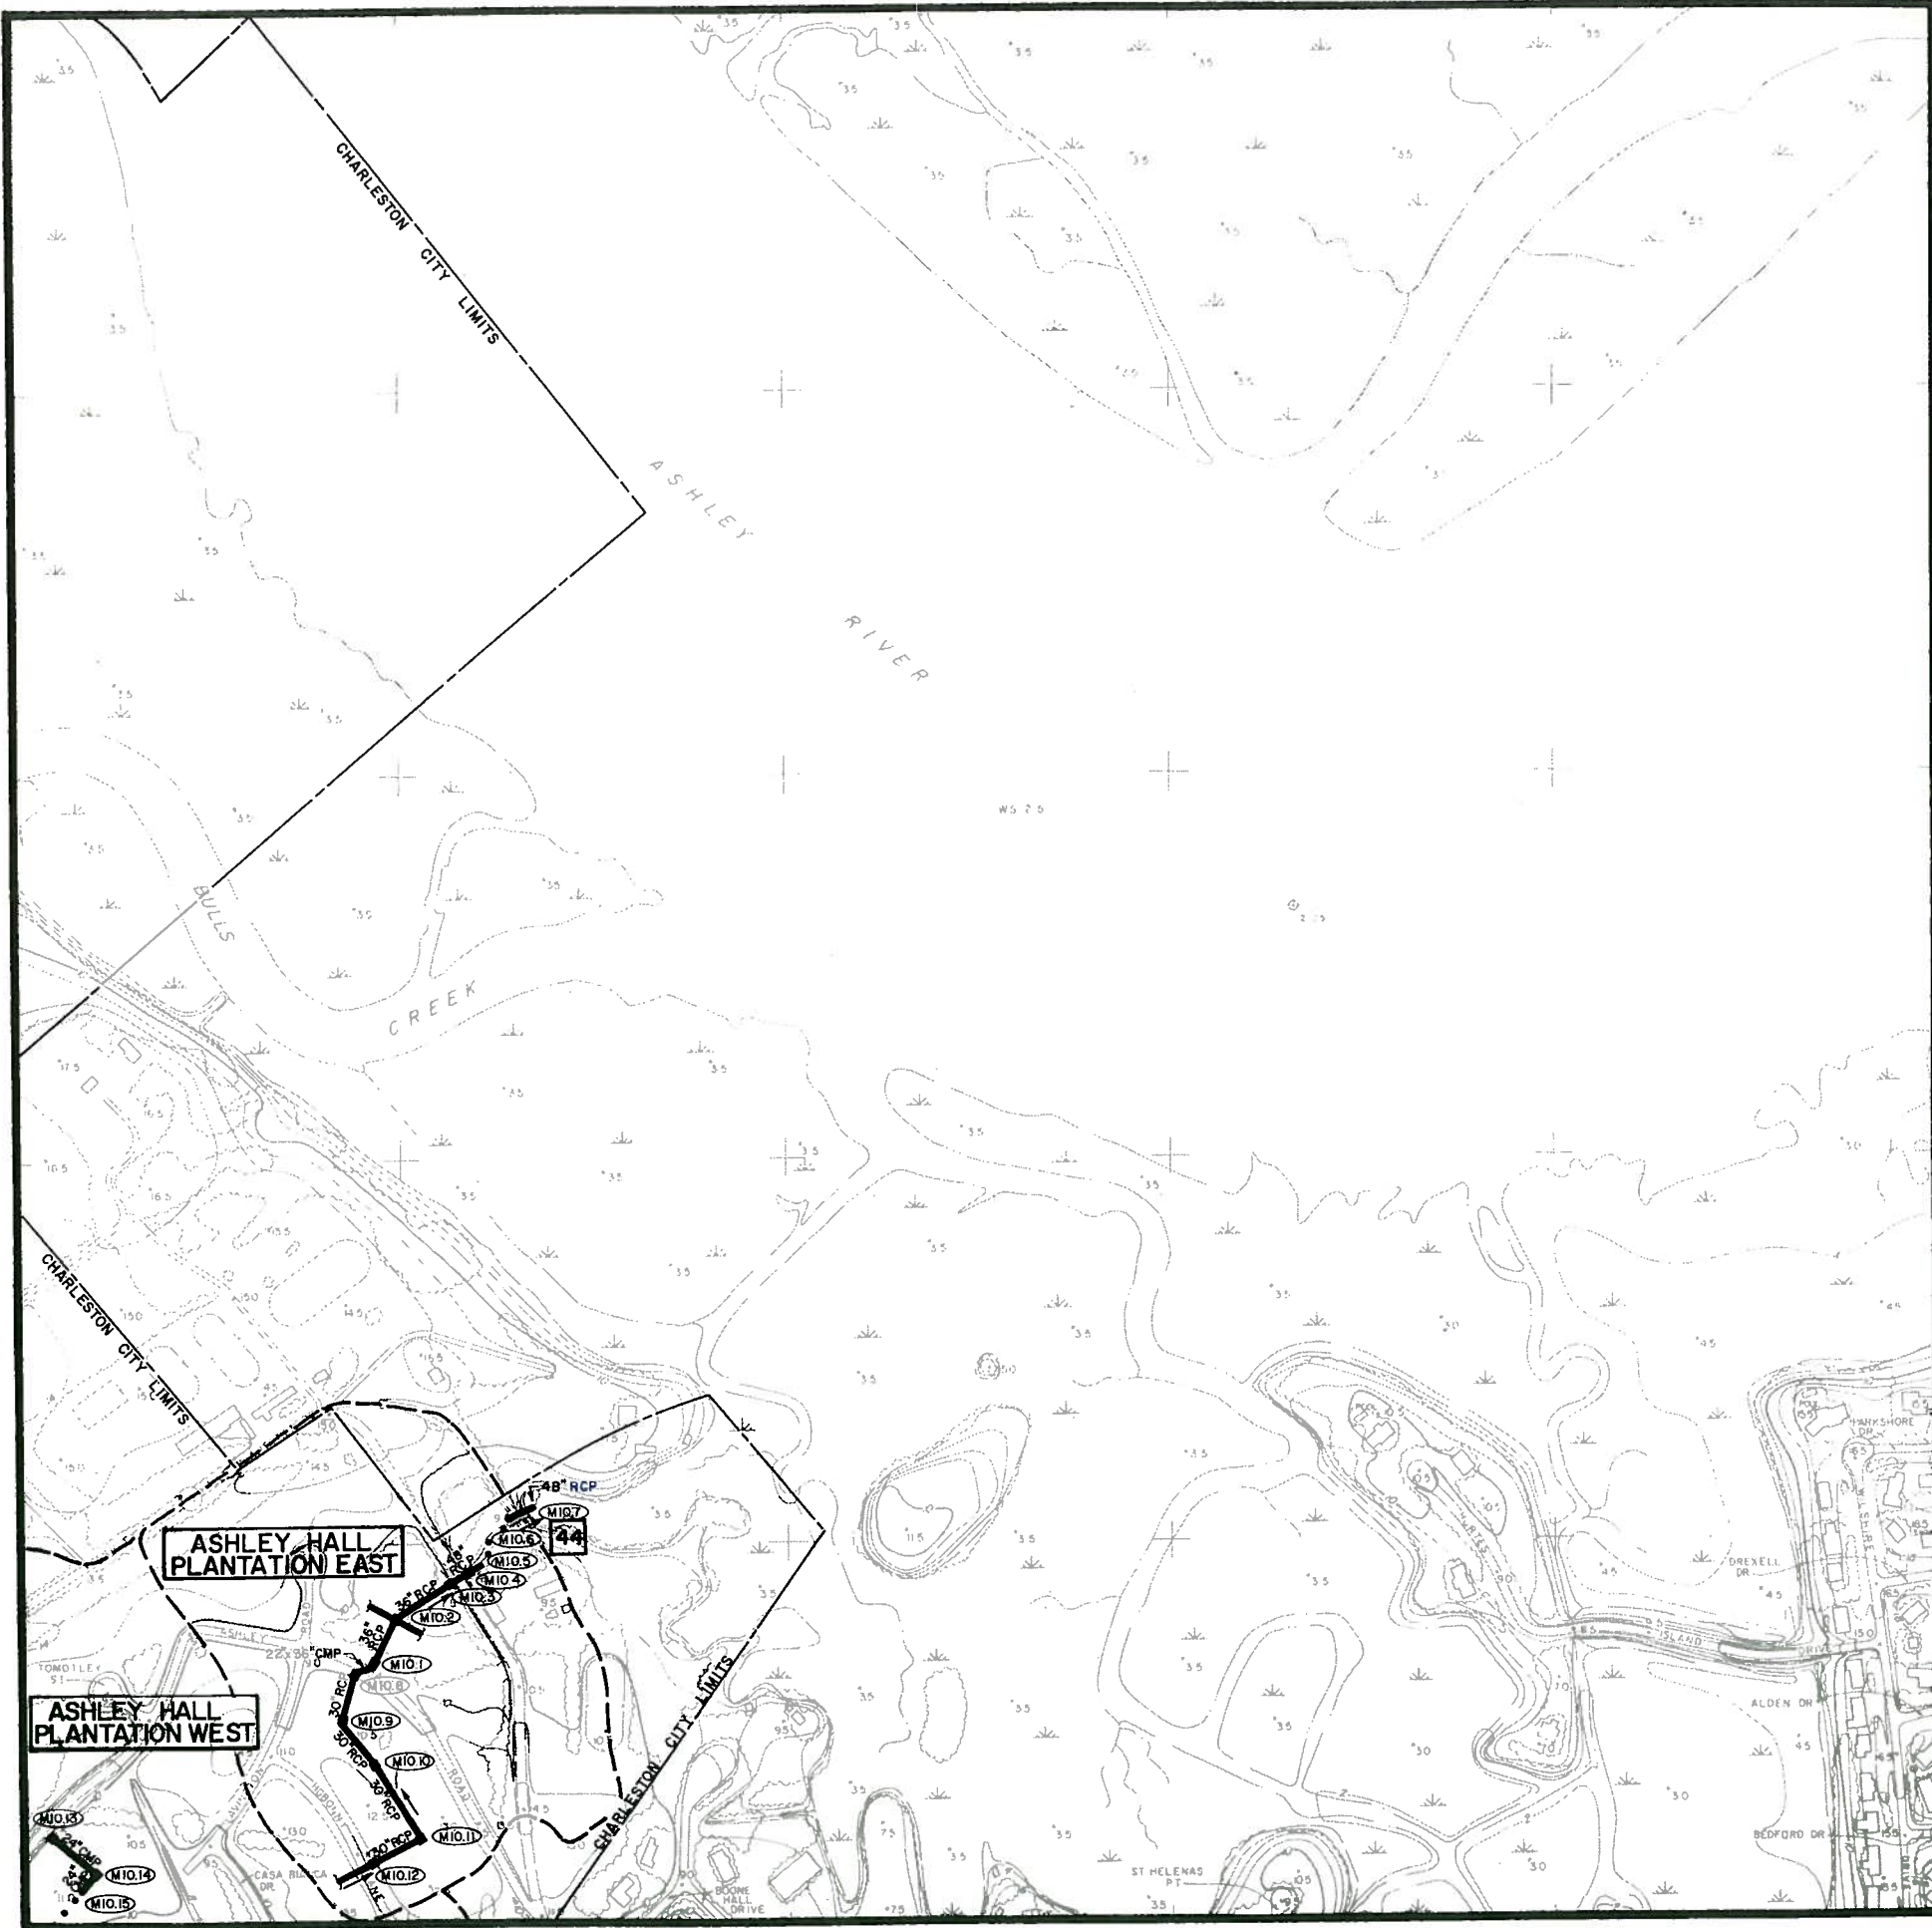

DRAINAGE SYSTEMS MAP M11

recommended improvements CITY OF CHARLESTON

WEST OF THE ASHLEY															
O15	O14	O13													
N15	N14	N13	N12	N11	N10	N9	N8								
M15	M14	M13	M12		M10	M9	M8								
L15	L14	L13	L12	L11	L10	L9	L8								
	K14	K13	K12	K11	K10	K9	K8								
	J14	J13	J12	J11	J10	J9	J8	J7							
			I12	I11	I10	I9	I8	I7							



PROPOSED SYSTEM PRIORITIES	
BLACK	EXISTING SYSTEMS TO REMAIN OPERATIONAL
RED	FIRST PRIORITY
GREEN	SECOND PRIORITY
BLUE	THIRD PRIORITY

LEGEND

DRAINAGE PIPE

DRAINAGE CHANNEL

CHARLESTON CITY LIMITS

WATERSHED BOUNDARY

WATERSHED NAME

DETENTION BASIN

BRIDGE

MANHOLE IDENTIFICATION NO.

PUMPING STATION

CROSSCREEK

J5.13

P

GRAPHIC SCALE

500


0

500

1000

1500

FEET

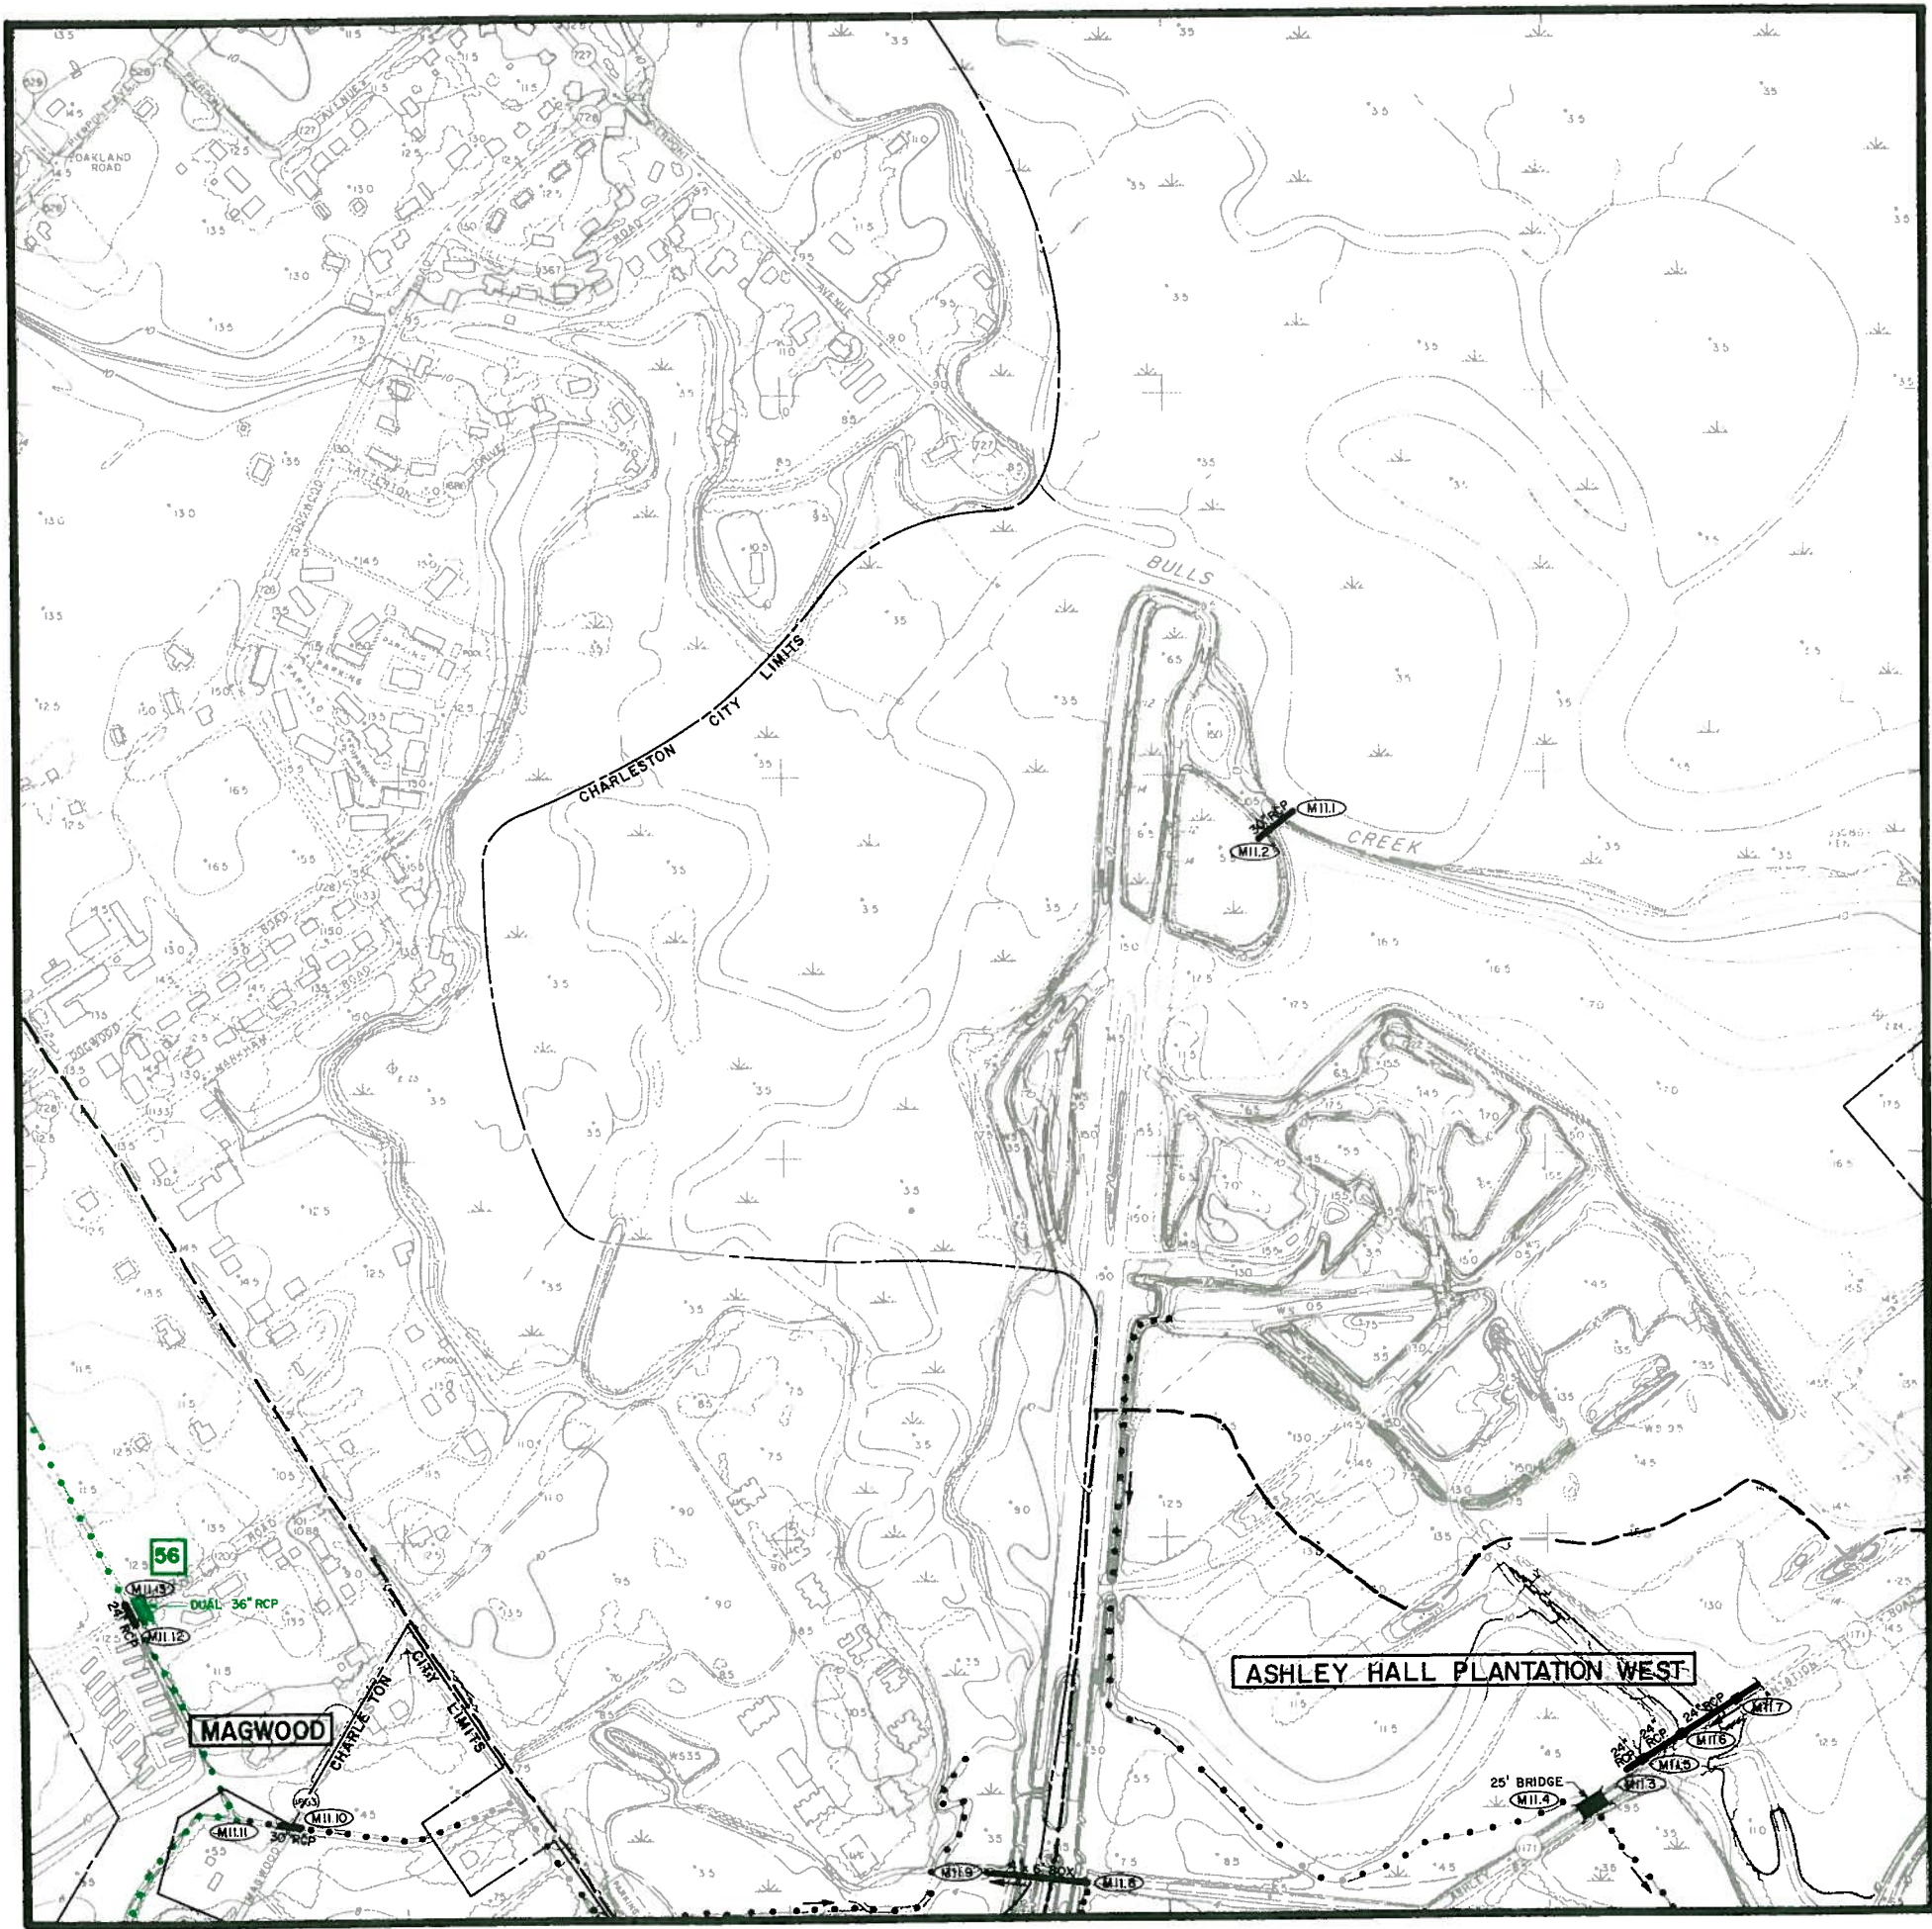

DRAINAGE SYSTEMS | MAP M12

recommended improvements
CITY OF CHARLESTON

WEST OF THE ASHLEY									
O15	O14	O13							
N15	N14	N13	N12	N11	N10	N9	N8		
M15	M14	M13		M11	M10	M9	M8		
L15	L14	L13	L12	L11	L10	L9	L8		
	K14	K13	K12	K11	K10	K9	K8		
	J14	J13	J12	J11	J10	J9	J8	J7	
			I12	I11	I10	I9	I8	I7	

PROPOSED SYSTEM PRIORITIES

BLACK EXISTING SYSTEMS TO
REMAIN OPERATIONAL

RED FIRST PRIORITY


GREEN SECOND PRIORITY

BLUE THIRD PRIORITY

LEGEND


- | | |
|---|----------------------------|
|  | DRAINAGE PIPE |
|  | DRAINAGE CHANNEL |
|  | CHARLESTON CITY LIMITS |
|  | WATERSHED BOUNDARY |
|  | WATERSHED NAME |
|  | DETENTION BASIN |
|  | BRIDGE |
|  | MANHOLE IDENTIFICATION NO. |
|  | PUMPING STATION |

GRAPHIC SCALE

 

500 0 500 1000 1500

FEET

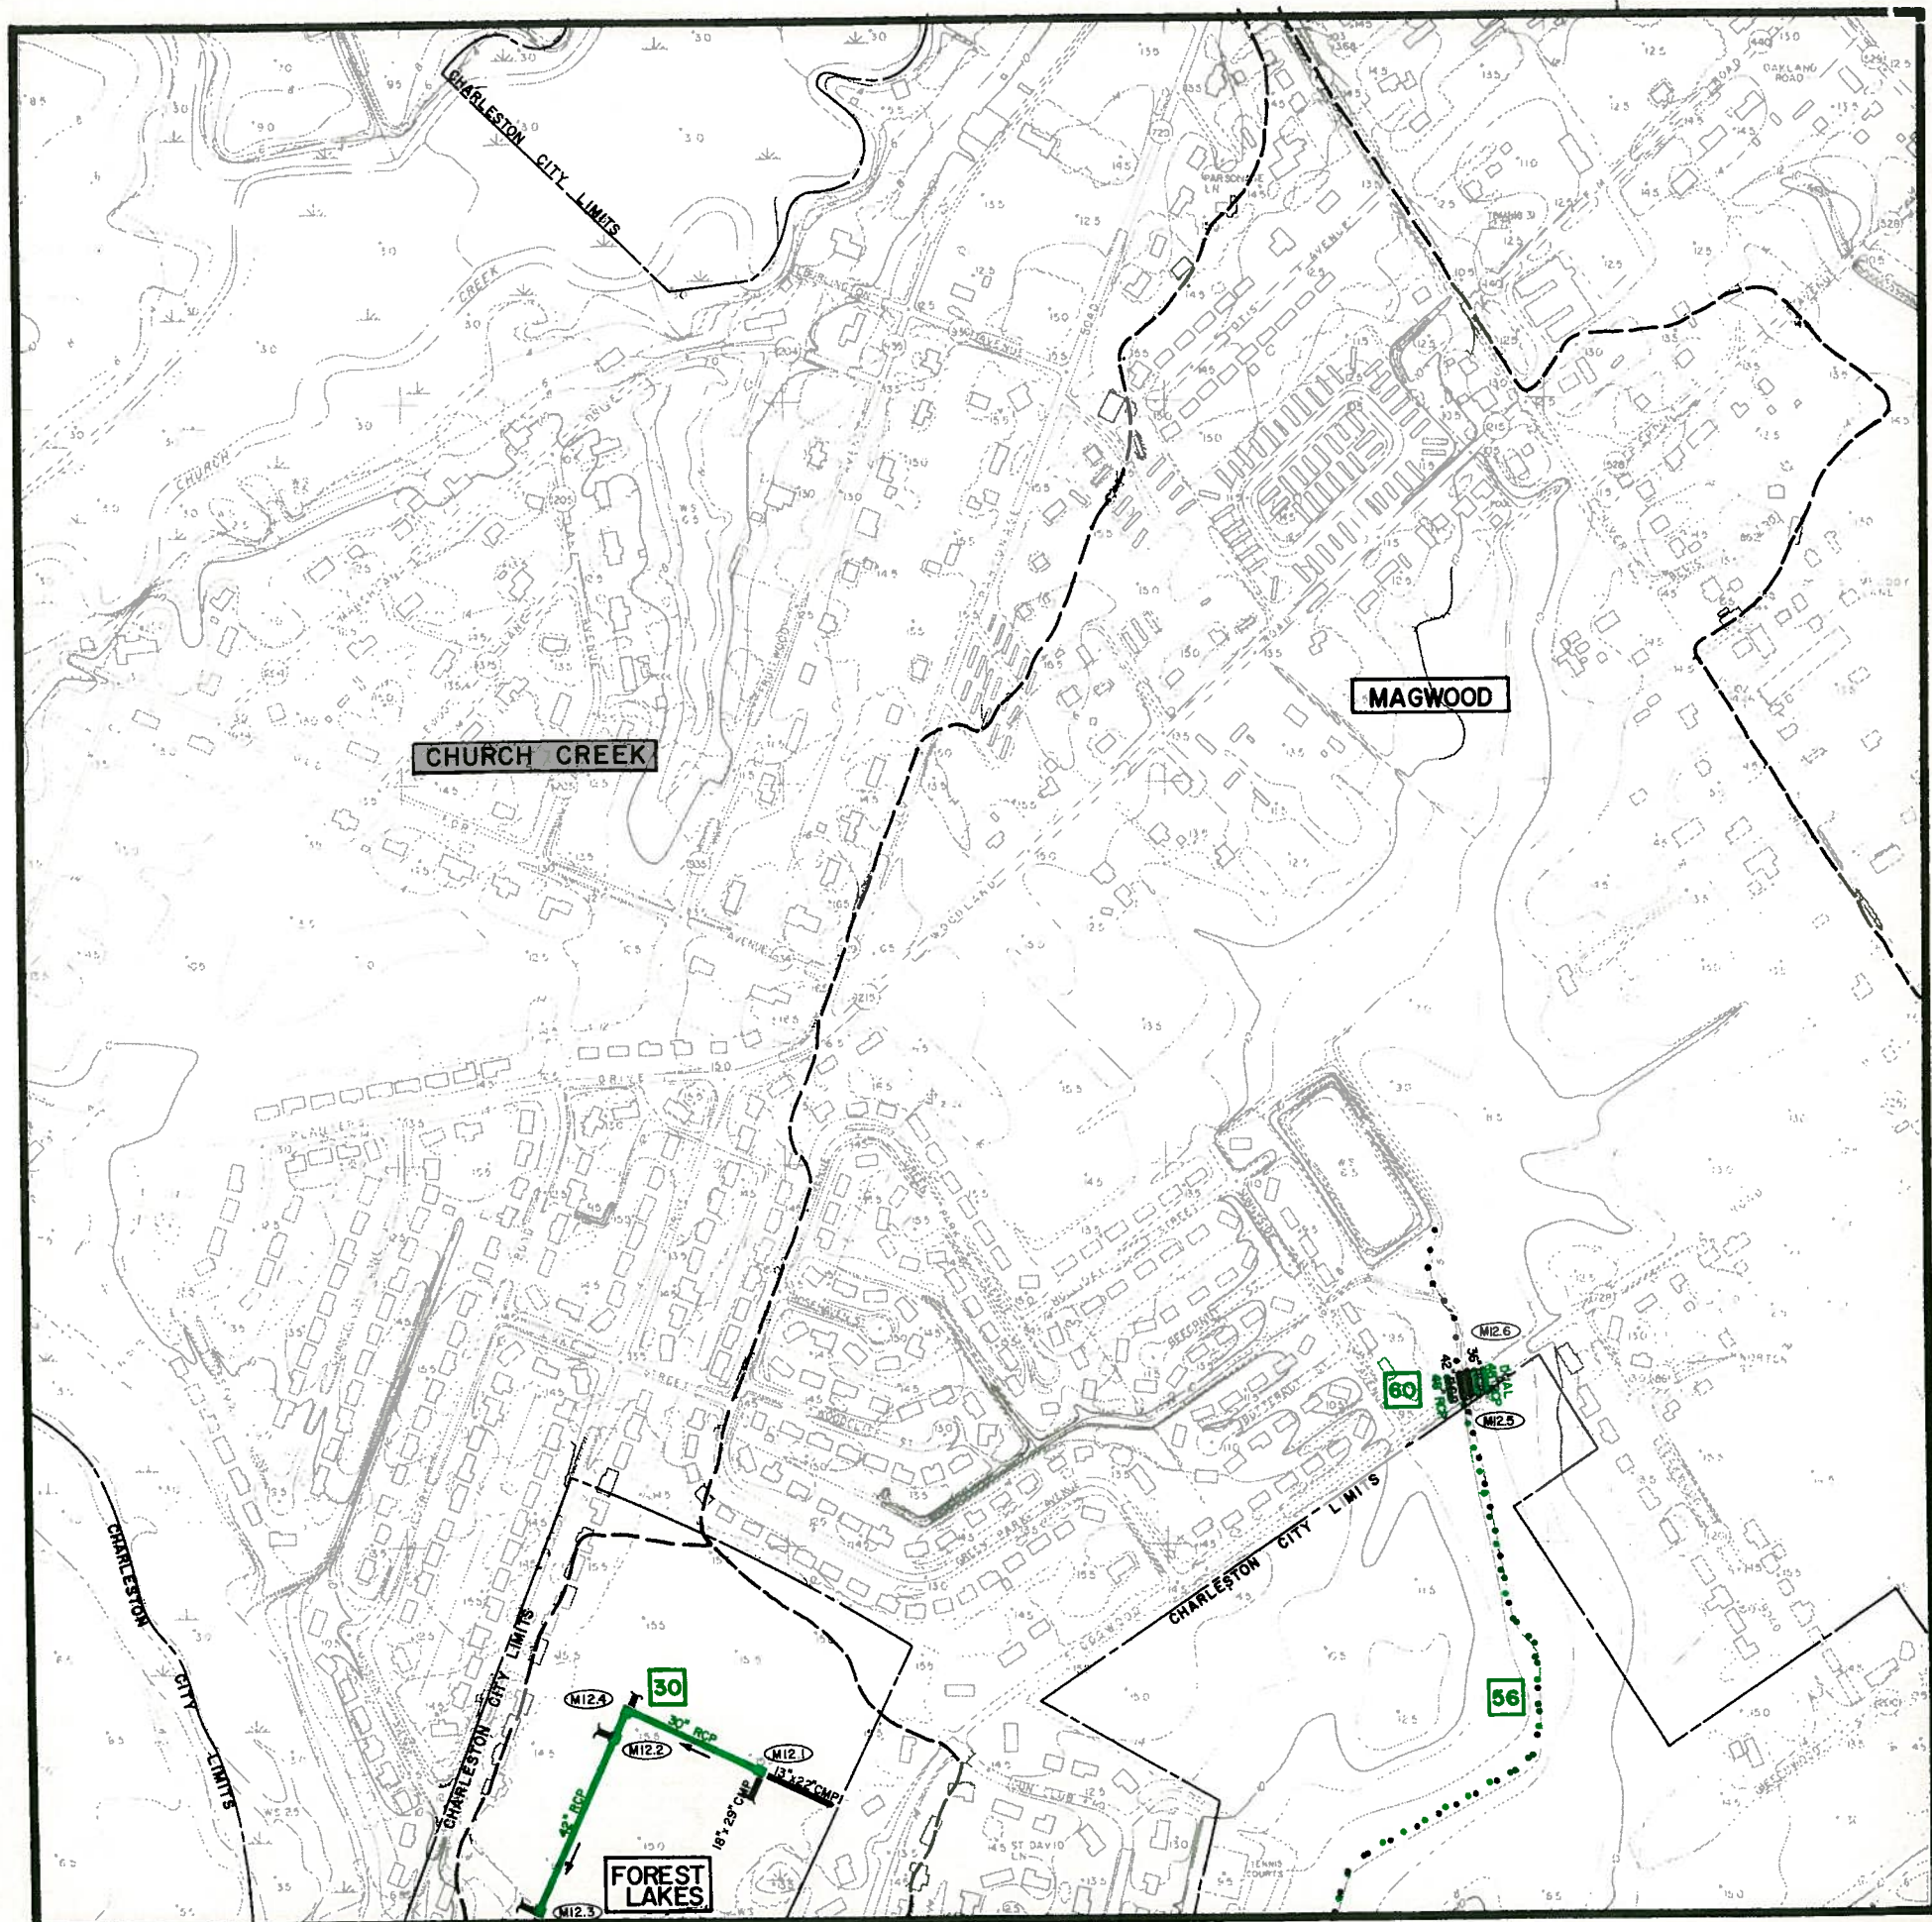


DRAINAGE SYSTEMS

MAP M13

recommended improvements

CITY OF CHARLESTON

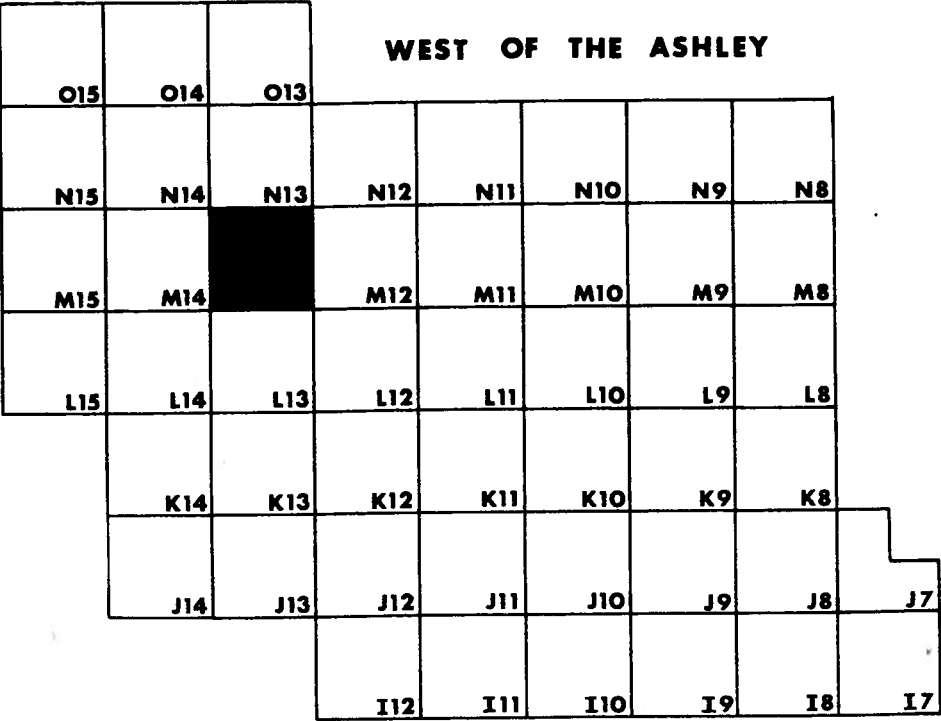

PROPOSED SYSTEM PRIORITIES

BLACK	EXISTING SYSTEMS TO REMAIN OPERATIONAL
RED	FIRST PRIORITY
GREEN	SECOND PRIORITY
BLUE	THIRD PRIORITY

LEGEND

DRAINAGE PIPE

.....

DRAINAGE CHANNEL

CHARLESTON CITY LIMITS

WATERSHED BOUNDARY

CROSSCREEK

WATERSHED NAME

DETENTION BASIN

BRIDGE

J5.13

MANHOLE IDENTIFICATION NO.

P

PUMPING STATION

GRAPHIC SCALE

500


0

500

1000

1500

FEET

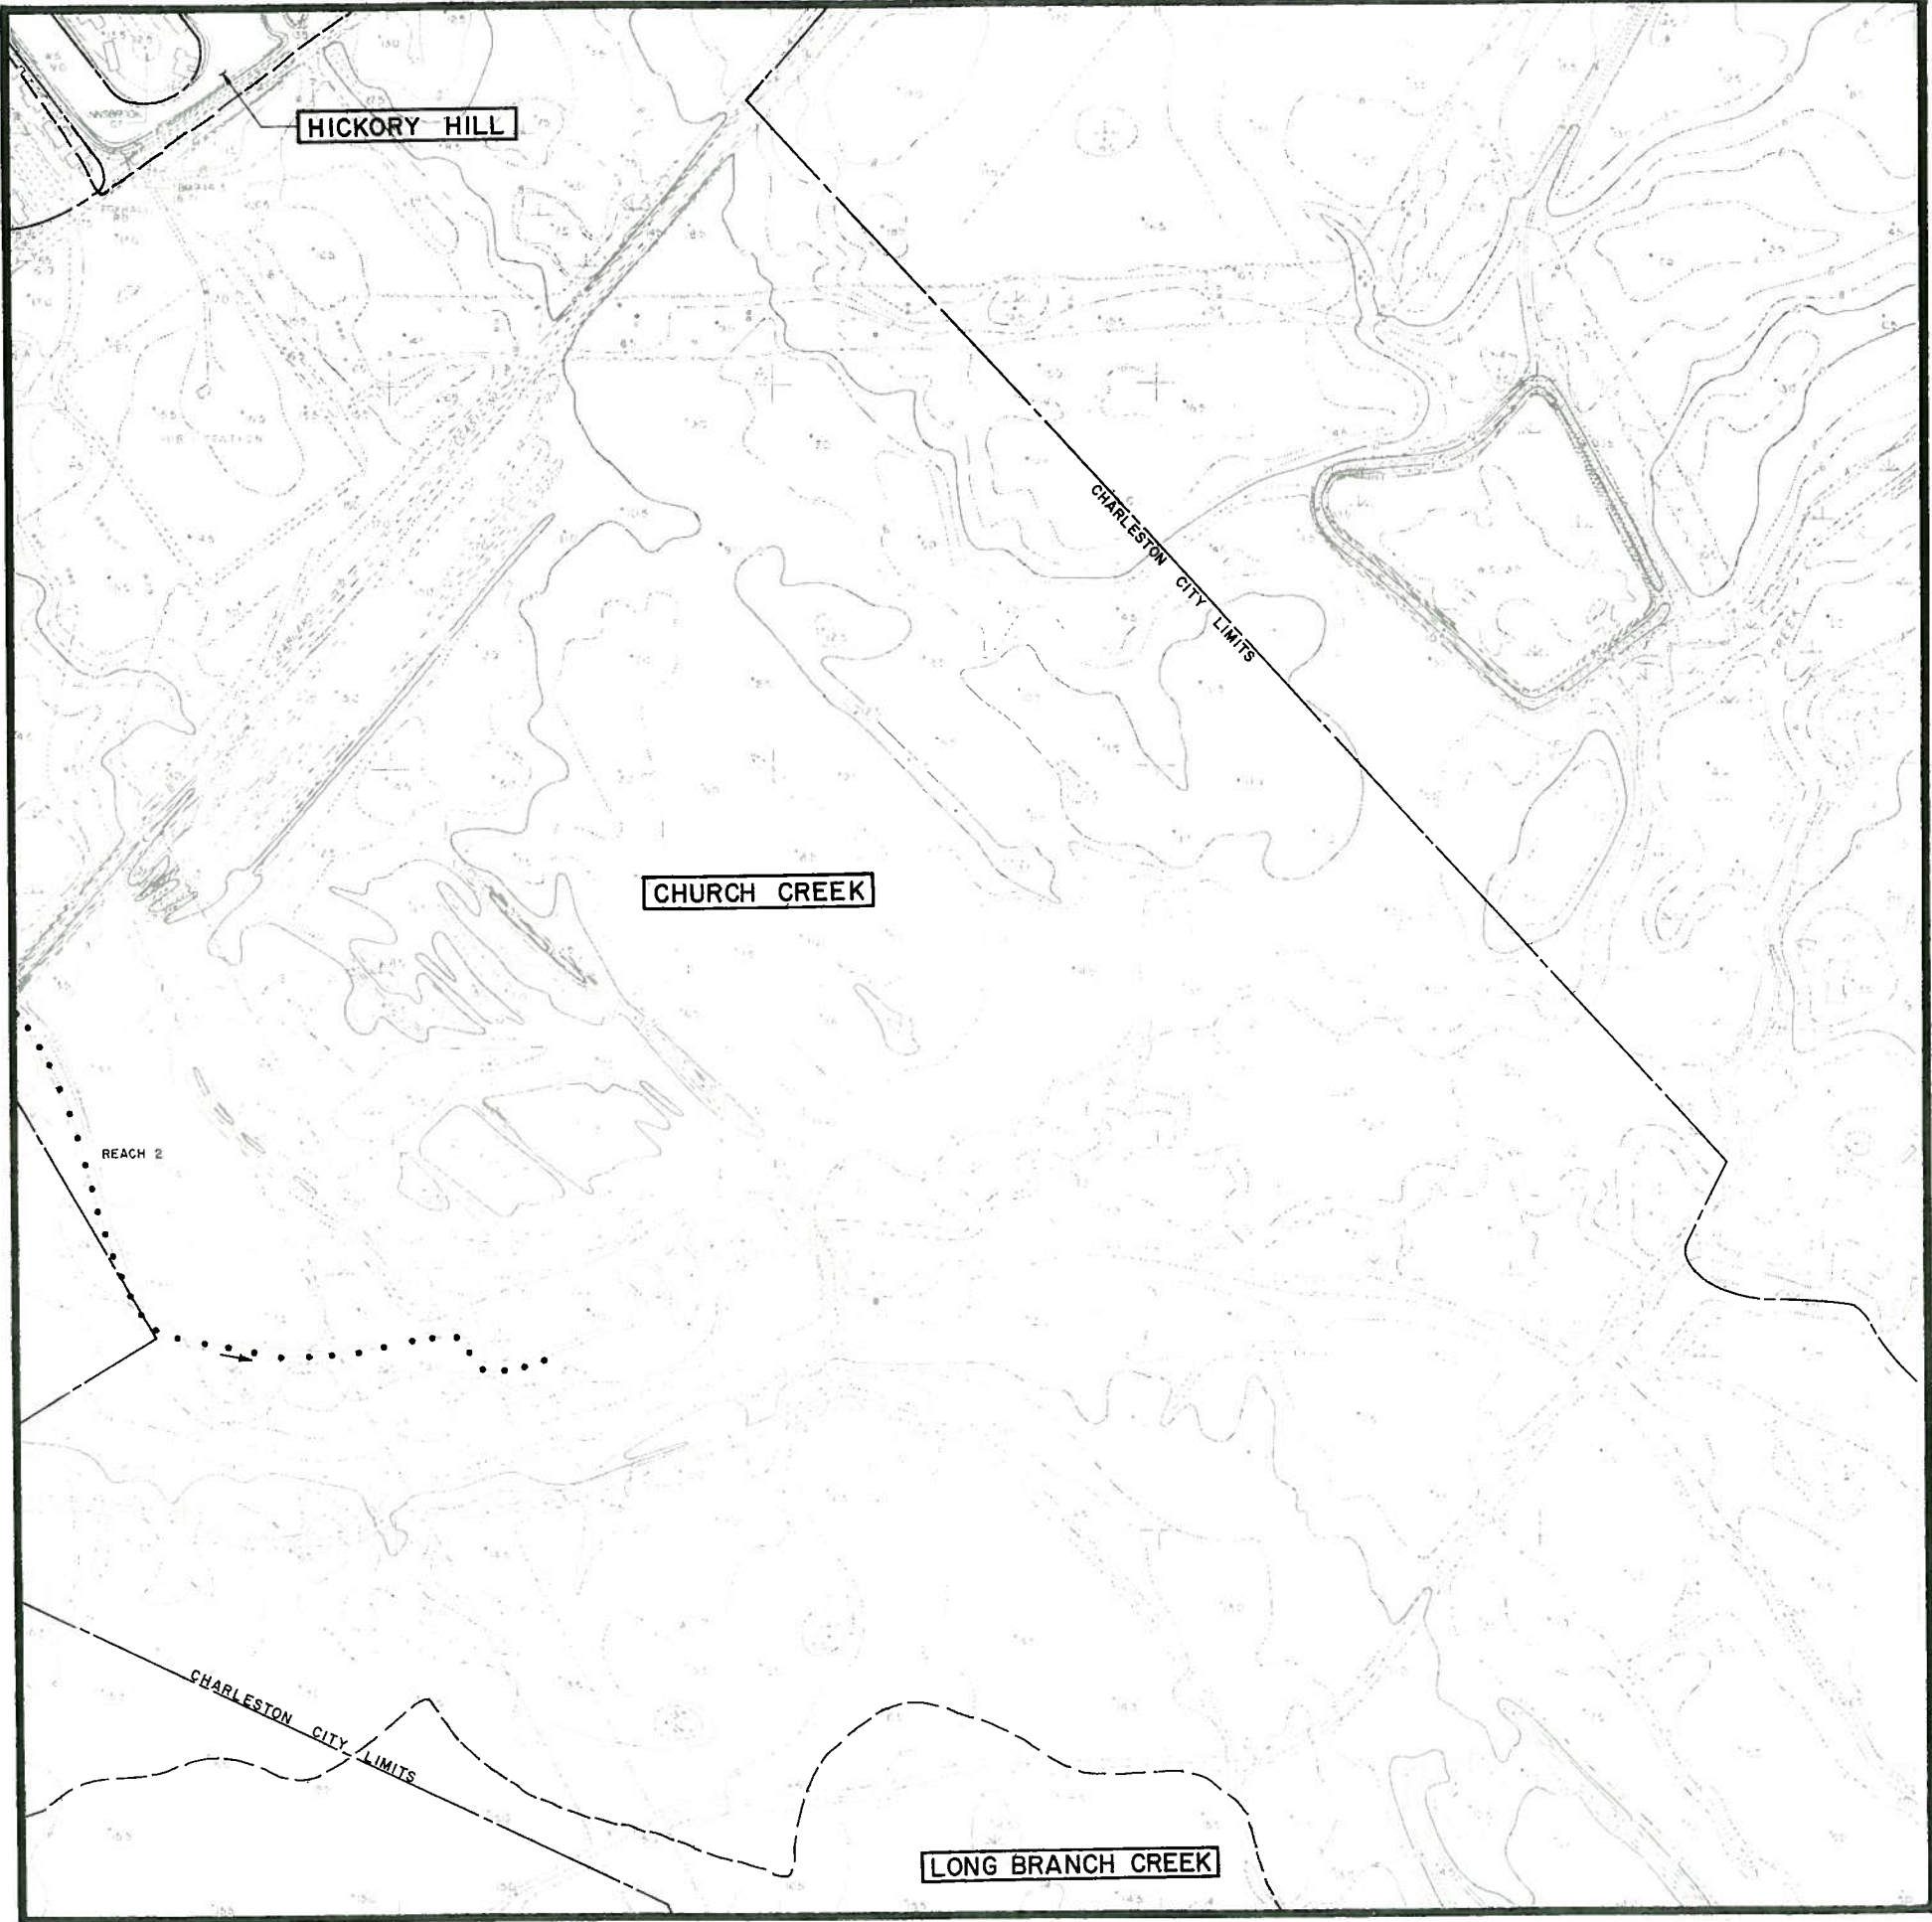

DRAINAGE SYSTEMS

MAP M14

recommended improvements

CITY OF CHARLESTON

WEST OF THE ASHLEY

O15	O14	O13						
N15	N14	N13	N12	N11	N10	N9	N8	
M15		M13	M12	M11	M10	M9	M8	
L15	L14	L13	L12	L11	L10	L9	L8	
	K14	K13	K12	K11	K10	K9	K8	
	J14	J13	J12	J11	J10	J9	J8	J7
		I12	I11	I10	I9	I8	I7	



- PROPOSED SYSTEM PRIORITIES
- BLACK

EXISTING SYSTEMS TO REMAIN OPERATIONAL
- RED

FIRST PRIORITY
- GREEN

SECOND PRIORITY
- BLUE

THIRD PRIORITY

LEGEND

—————

DRAINAGE PIPE

.....

DRAINAGE CHANNEL

CHARLESTON CITY LIMITS

WATERSHED BOUNDARY

CROSSCREEK

WATERSHED NAME

DETENTION BASIN

BRIDGE

MANHOLE IDENTIFICATION NO.

PUMPING STATION

GRAPHIC SCALE

500


0

500

1000

1500

FEET

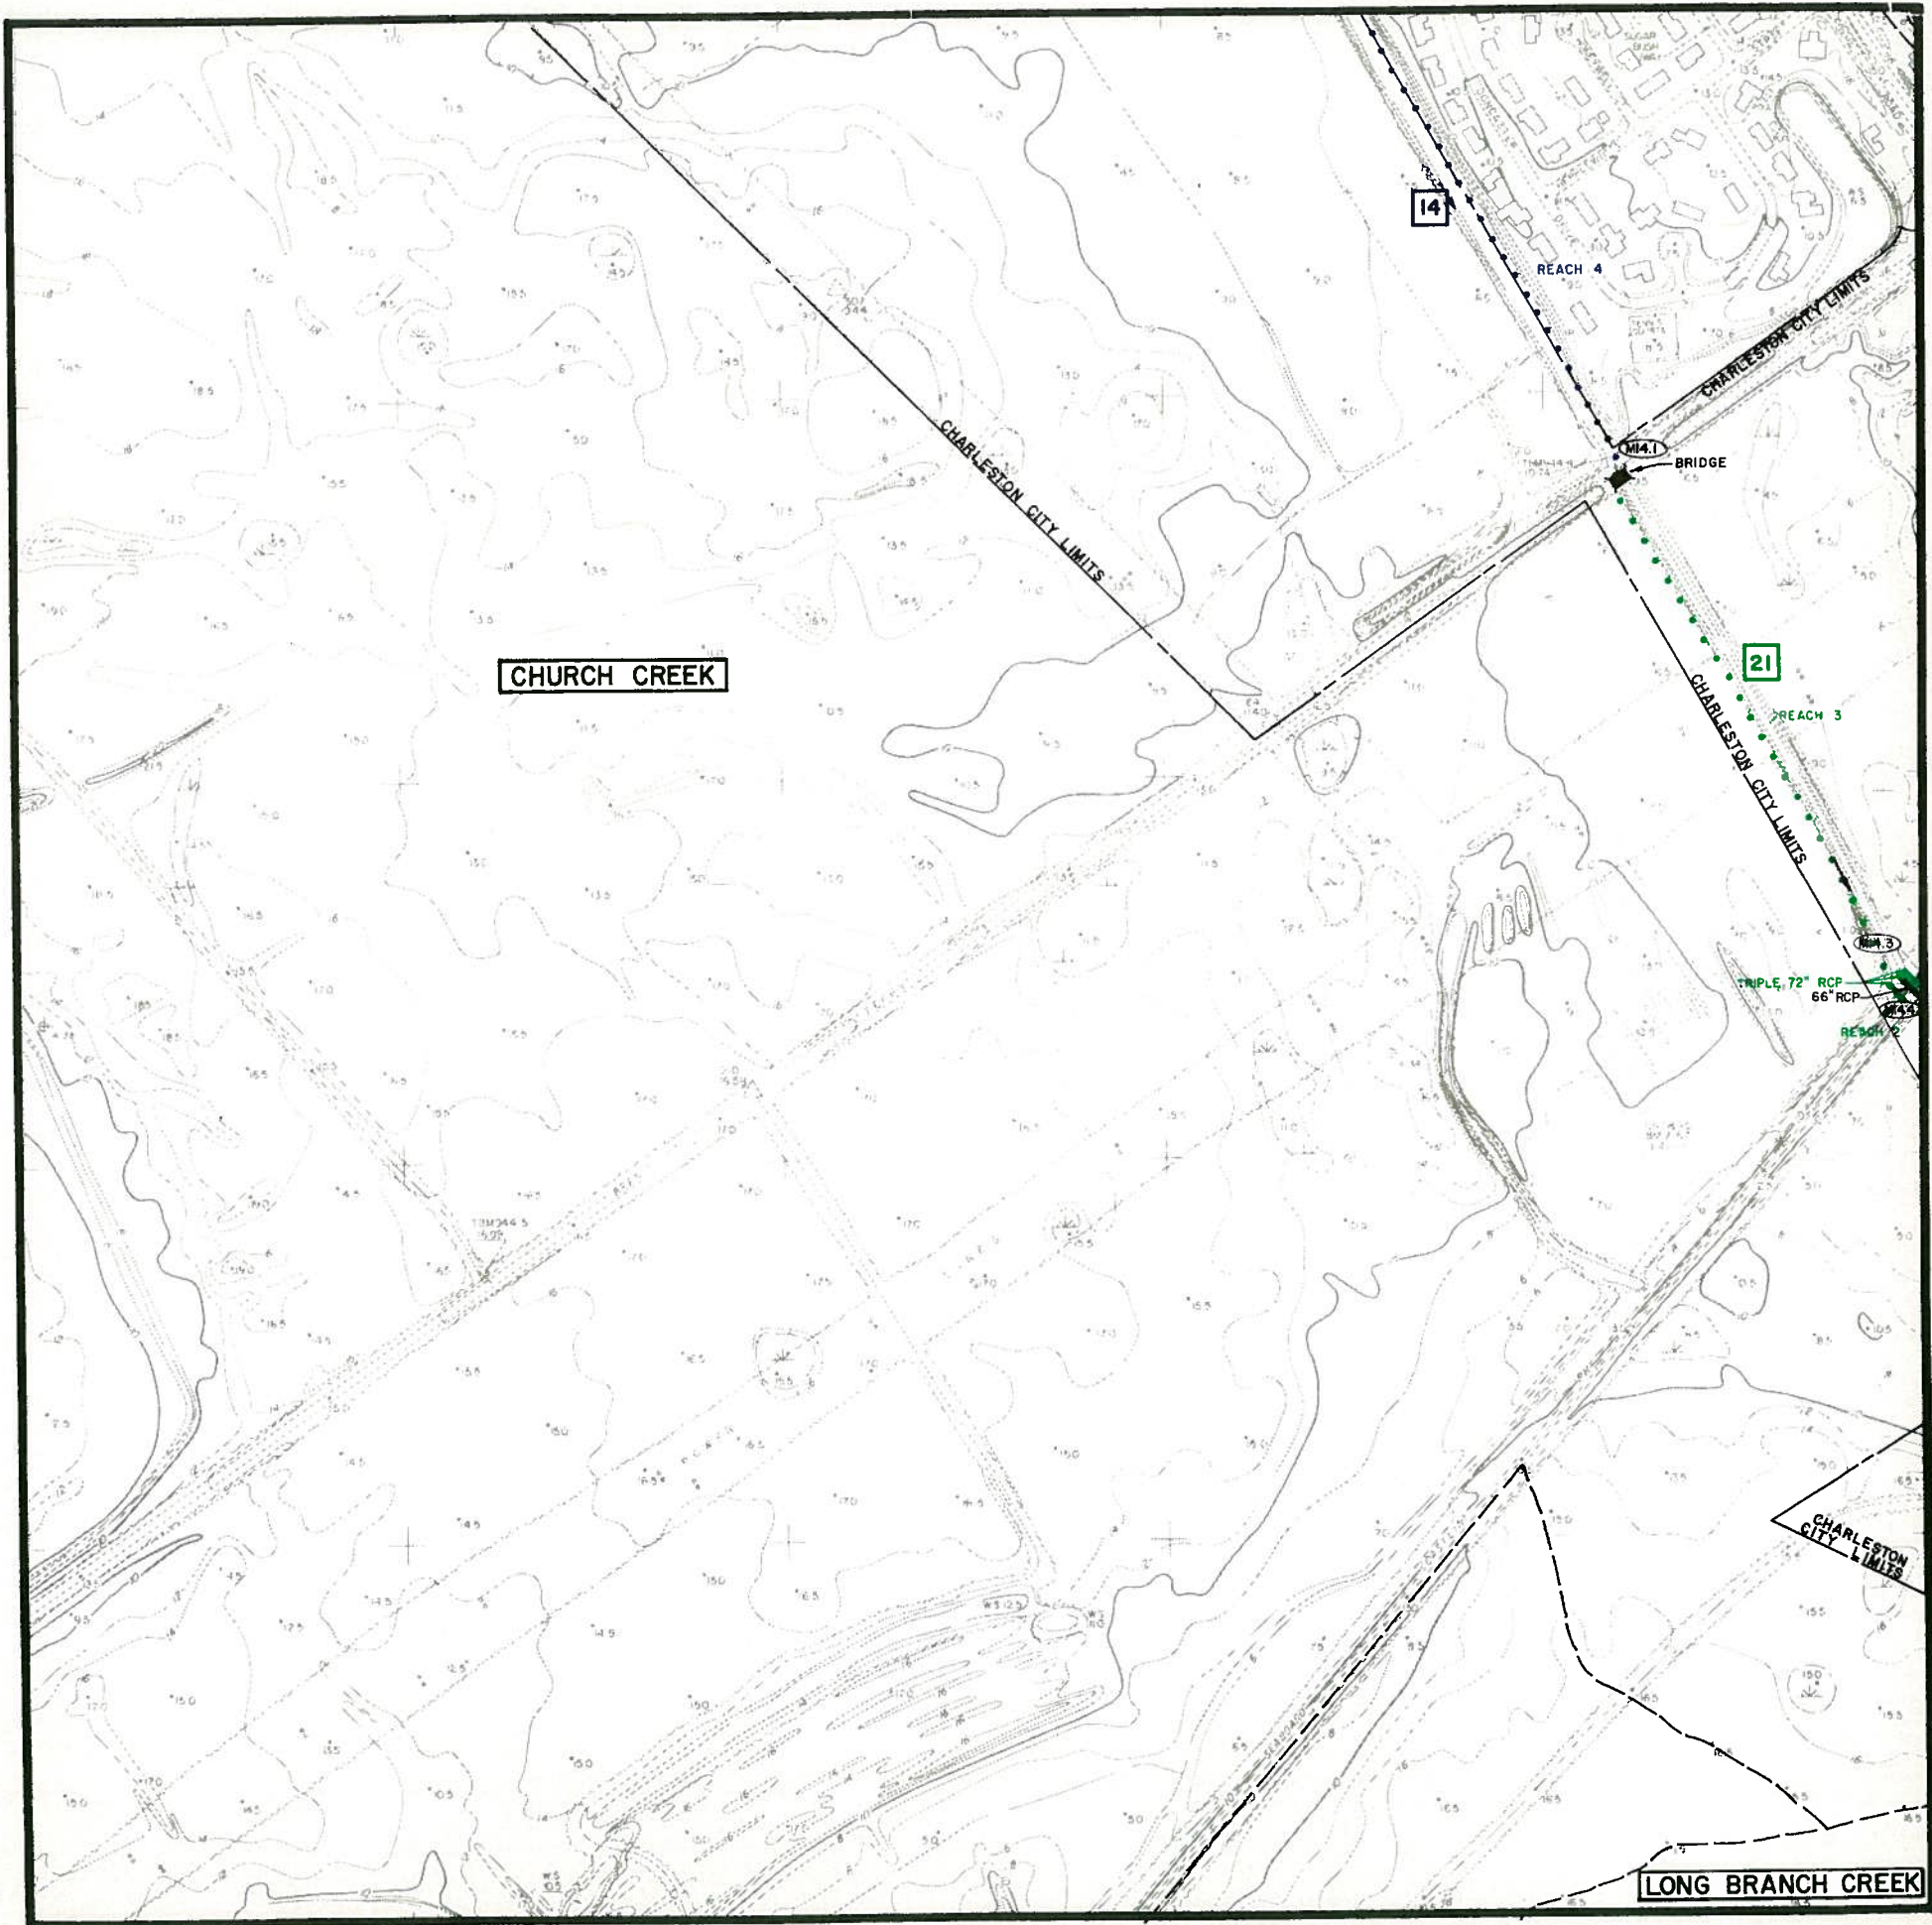


DRAINAGE SYSTEMS

MAP M15

recommended improvements

CITY OF CHARLESTON

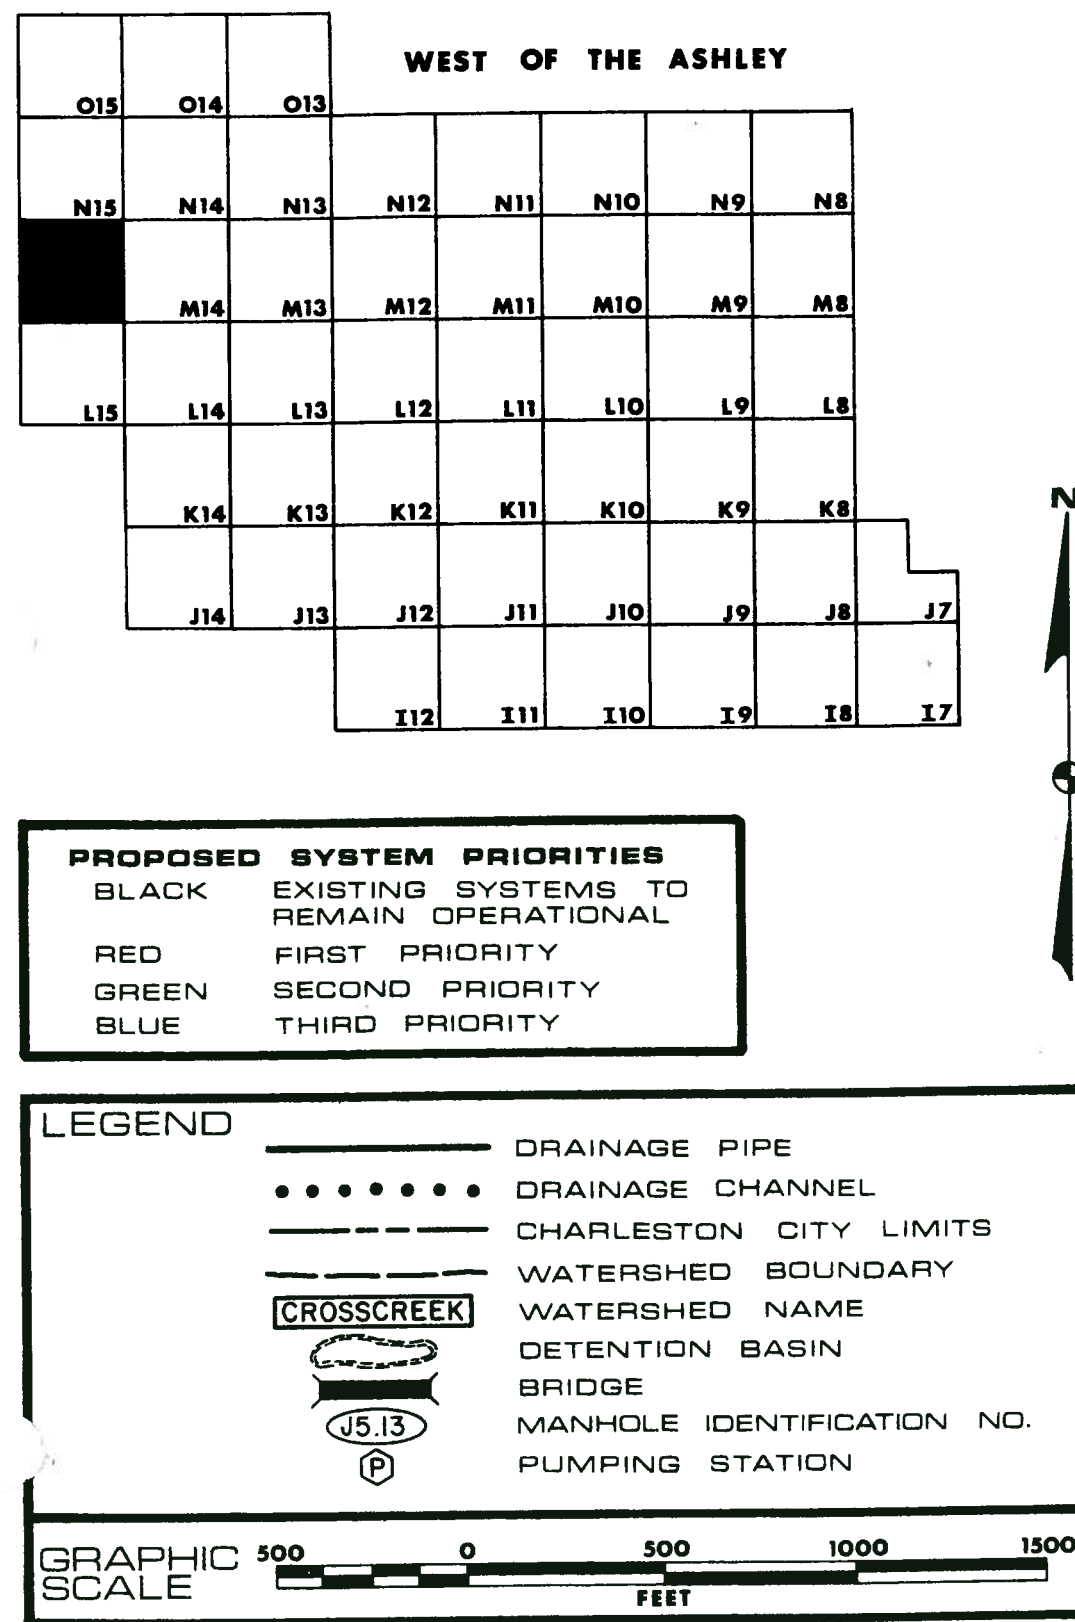


DRAINAGE SYSTEMS

MAP N11

recommended improvements

CITY OF CHARLESTON

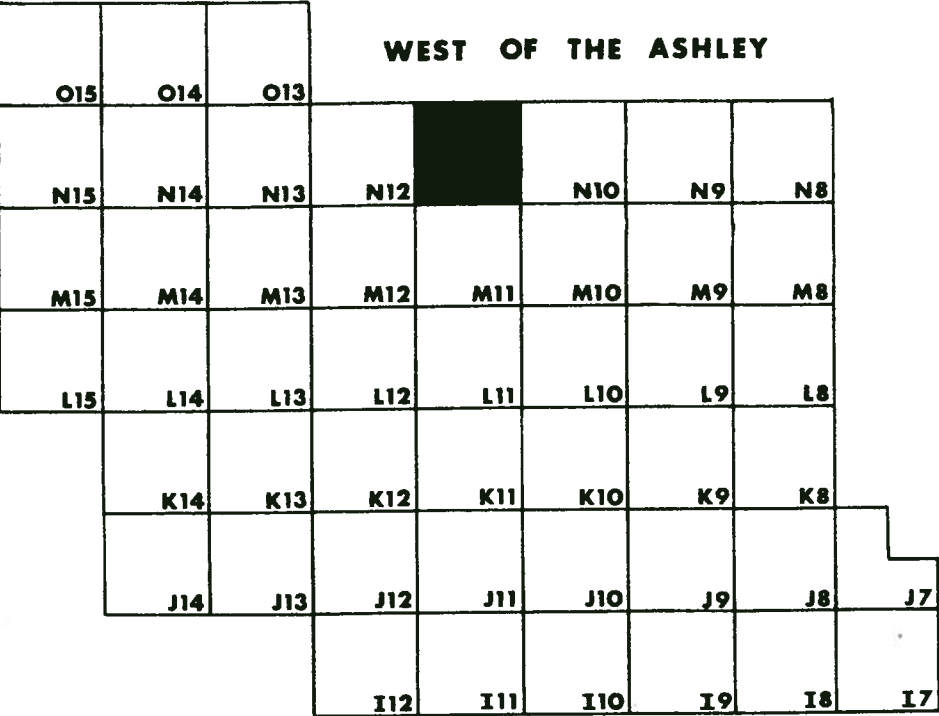

PROPOSED SYSTEM PRIORITIES	
BLACK	EXISTING SYSTEMS TO REMAIN OPERATIONAL
RED	FIRST PRIORITY
GREEN	SECOND PRIORITY
BLUE	THIRD PRIORITY

LEGEND

.....

CROSSCREEK



J5.13



DRAINAGE PIPE

DRAINAGE CHANNEL

CHARLESTON CITY LIMITS

WATERSHED BOUNDARY

WATERSHED NAME

DETENTION BASIN

BRIDGE

MANHOLE IDENTIFICATION NO.

PUMPING STATION

GRAPHIC SCALE

500050010001500

FEET



DRAINAGE SYSTEMS MAP N12

recommended improvements
CITY OF CHARLESTON

WEST OF THE ASHLEY									
O15	O14	O13							
N15	N14	N13		N11	N10	N9	N8		
M15	M14	M13	M12	M11	M10	M9	M8		
L15	L14	L13	L12	L11	L10	L9	L8		
	K14	K13	K12	K11	K10	K9	K8		
	J14	J13	J12	J11	J10	J9	J8	J7	
			I12	I11	I10	I9	I8	I7	


PROPOSED SYSTEM PRIORITIES

BLACK	EXISTING SYSTEMS TO REMAIN OPERATIONAL
RED	FIRST PRIORITY
GREEN	SECOND PRIORITY
BLUE	THIRD PRIORITY

LEGEND


	DRAINAGE PIPE
	DRAINAGE CHANNEL
	CHARLESTON CITY LIMITS
	WATERSHED BOUNDARY
	WATERSHED NAME
	DETENTION BASIN
	BRIDGE
	MANHOLE IDENTIFICATION NO.
	PUMPING STATION

GRAPHIC SCALE 500 0 500 1000 1500 FEET

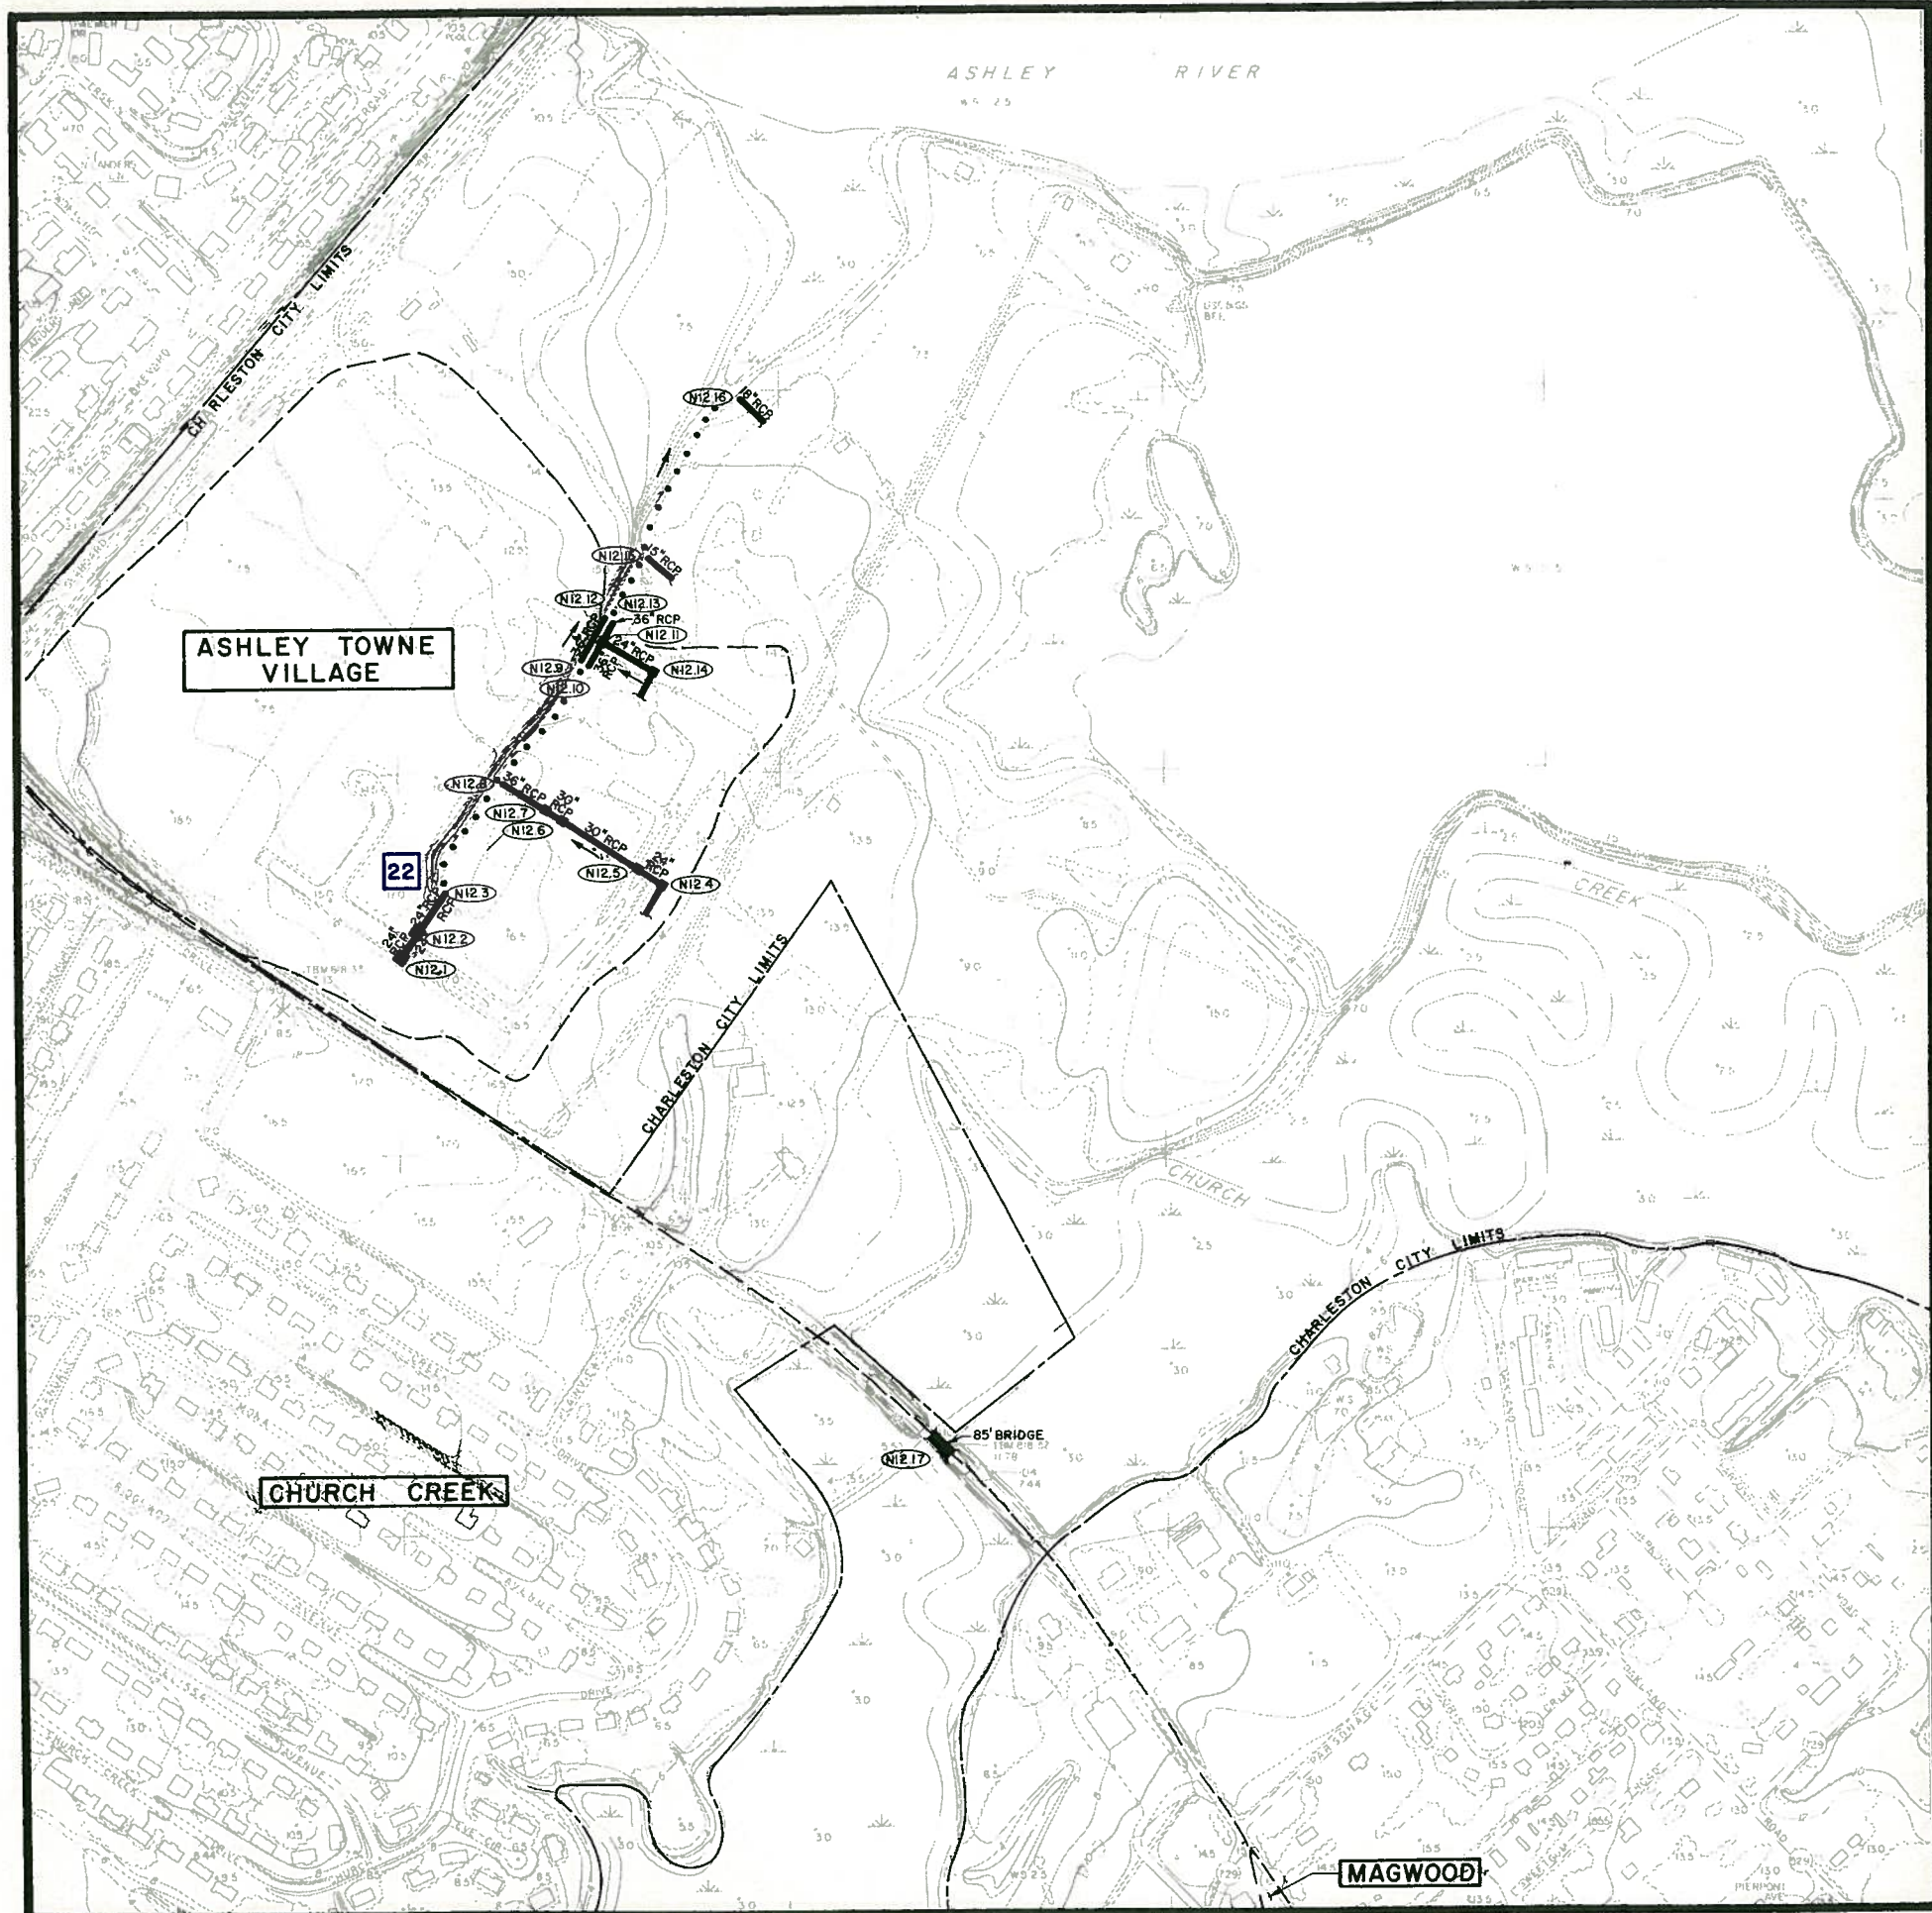

DRAINAGE SYSTEMS MAP N13

recommended improvements CITY OF CHARLESTON

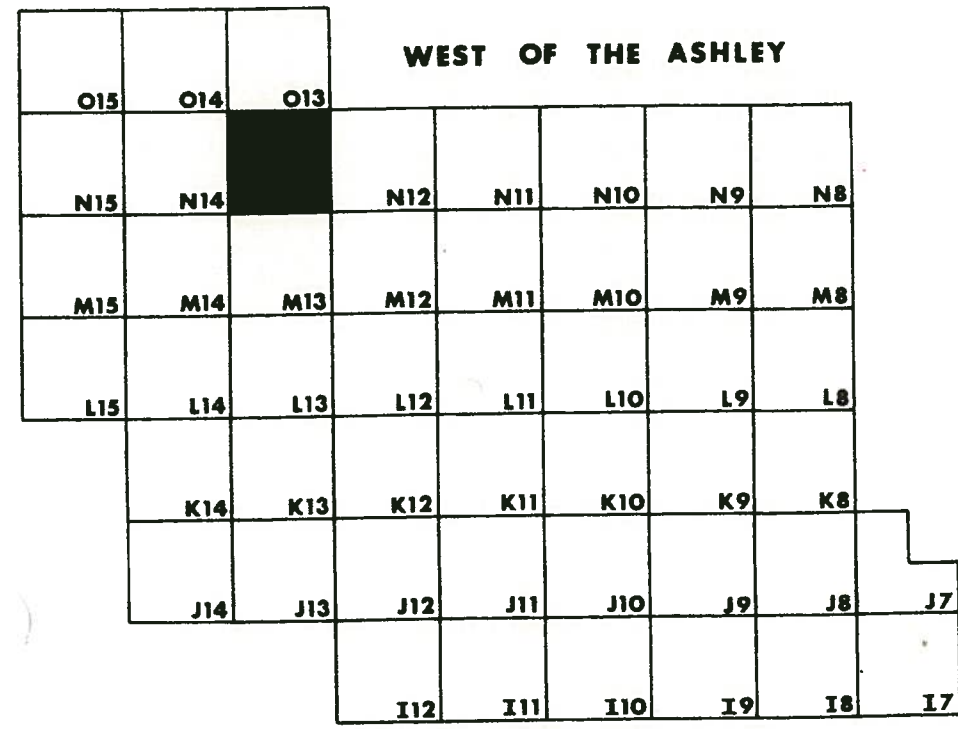


- PROPOSED SYSTEM PRIORITIES**
- BLACK EXISTING SYSTEMS TO REMAIN OPERATIONAL
 - RED FIRST PRIORITY
 - GREEN SECOND PRIORITY
 - BLUE THIRD PRIORITY

LEGEND

- DRAINAGE PIPE
- DRAINAGE CHANNEL
- CHARLESTON CITY LIMITS
- WATERSHED BOUNDARY
- WATERSHED NAME
- DETENTION BASIN
- BRIDGE
- MANHOLE IDENTIFICATION NO.
- PUMPING STATION

GRAPHIC SCALE

500 0 500 1000 1500
FEET

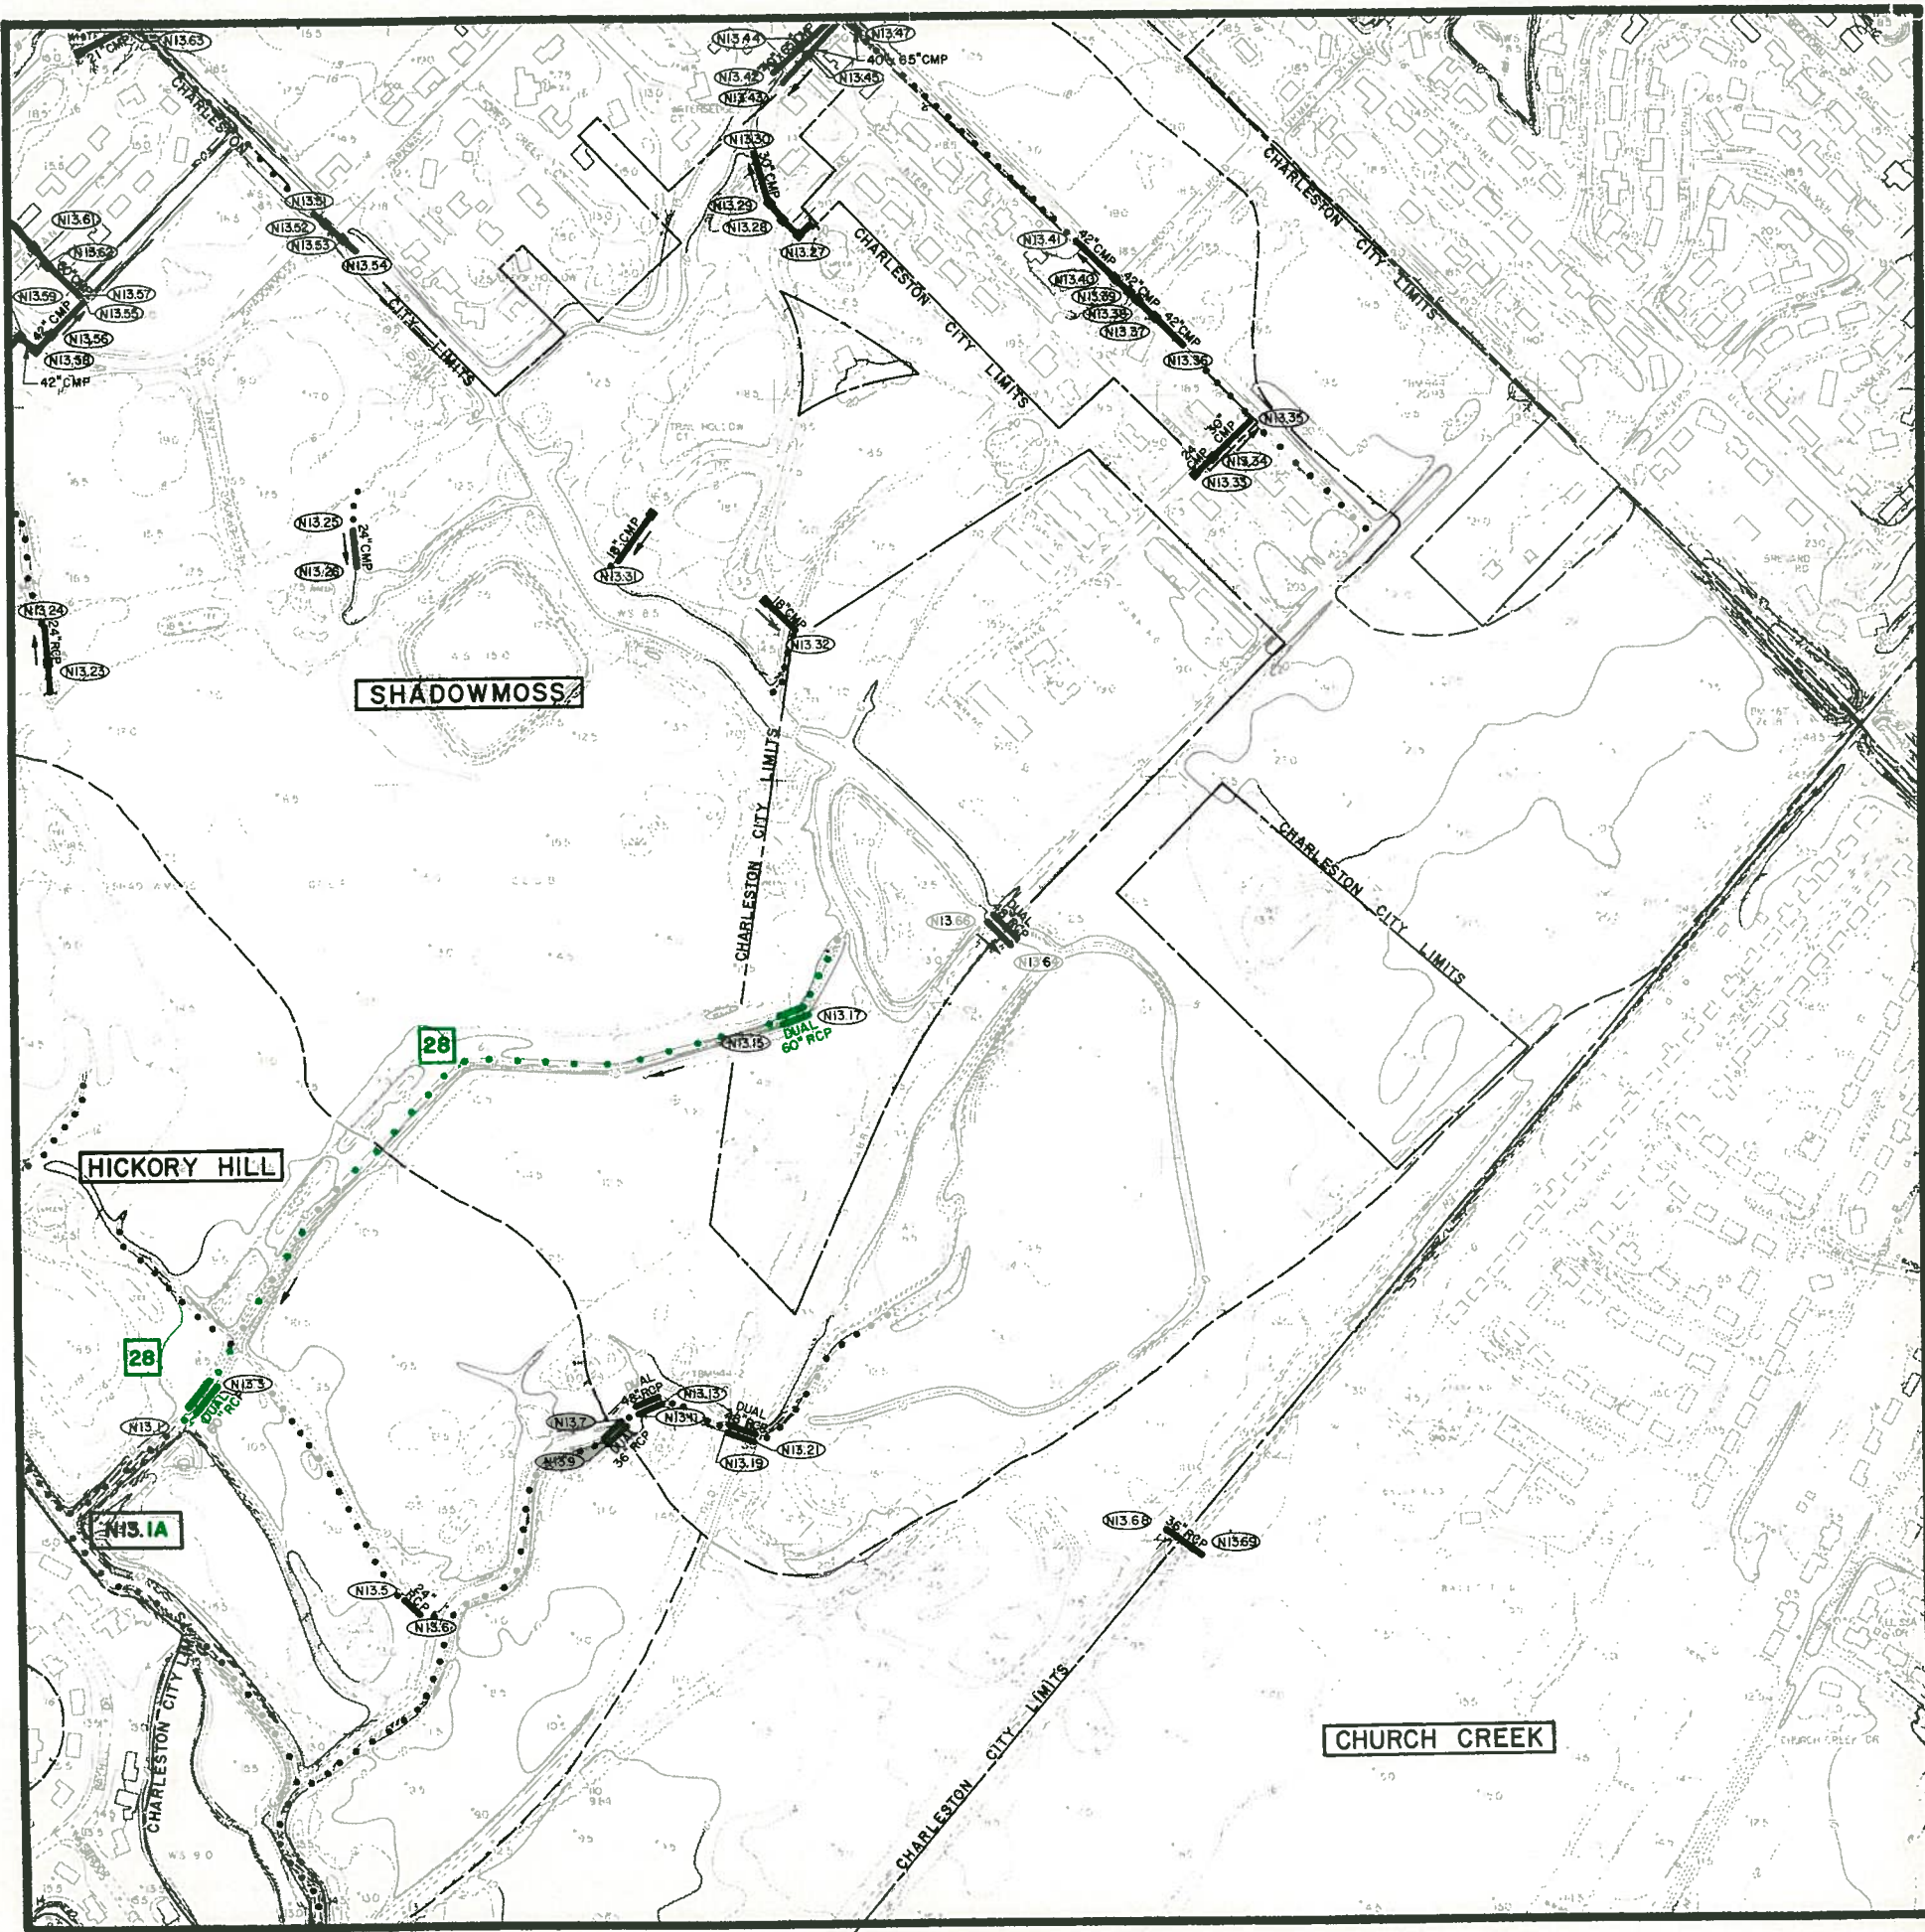

recommended improvements
CITY OF CHARLESTON

			WEST OF THE ASHLEY									
O15	O14	O13										
N15		N13	N12	N11	N10	N9	N8					
M15	M14	M13	M12	M11	M10	M9	M8					
L15	L14	L13	L12	L11	L10	L9	L8					
	K14	K13	K12	K11	K10	K9	K8					
	J14	J13	J12	J11	J10	J9	J8	J7				
			I12	I11	I10	I9	I8	I7				


RED	FIRST PRIORITY
GREEN	SECOND PRIORITY
BLUE	THIRD PRIORITY

	DRAINAGE PIPE
	DRAINAGE CHANNEL
	CHARLESTON CITY LIMITS
	WATERSHED BOUNDARY
	WATERSHED NAME
	DETENTION BASIN
	BRIDGE
	MANHOLE IDENTIFICATION NO.
	PUMPING STATION

GRAPHIC SCALE

500 0 500 1000 1500

FEET


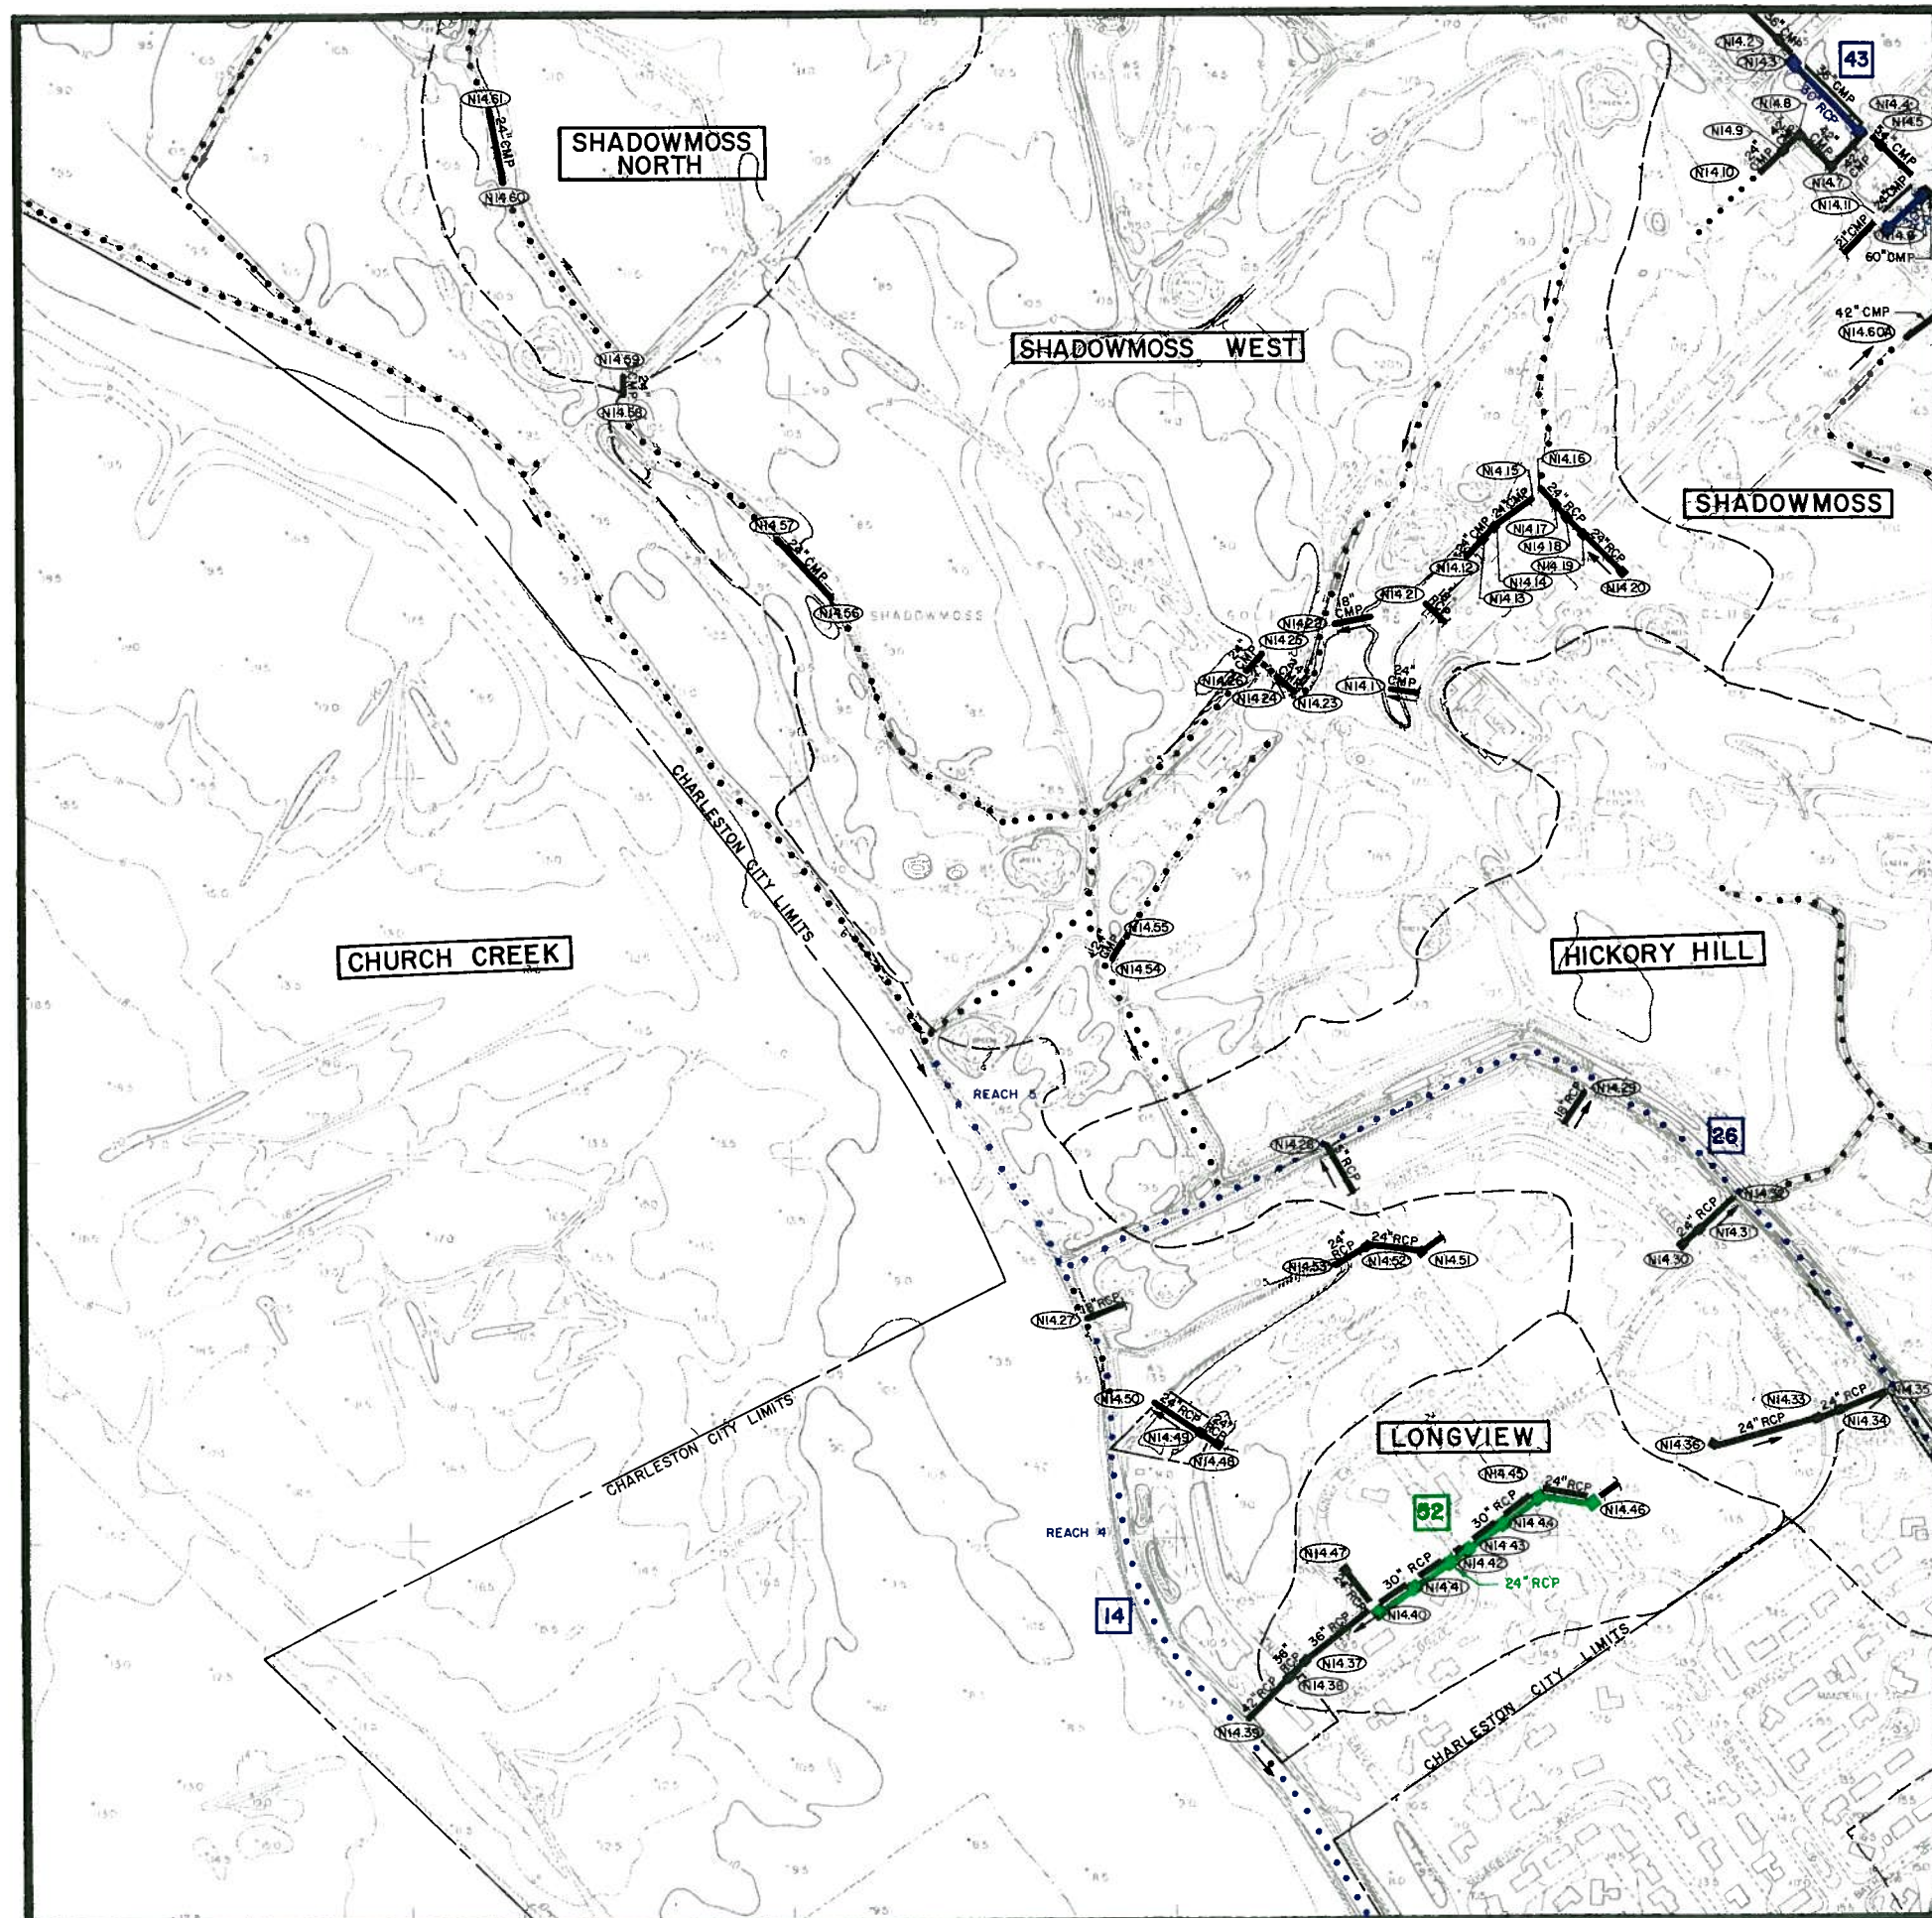


DRAINAGE SYSTEMS

MAP N15

recommended improvements

CITY OF CHARLESTON

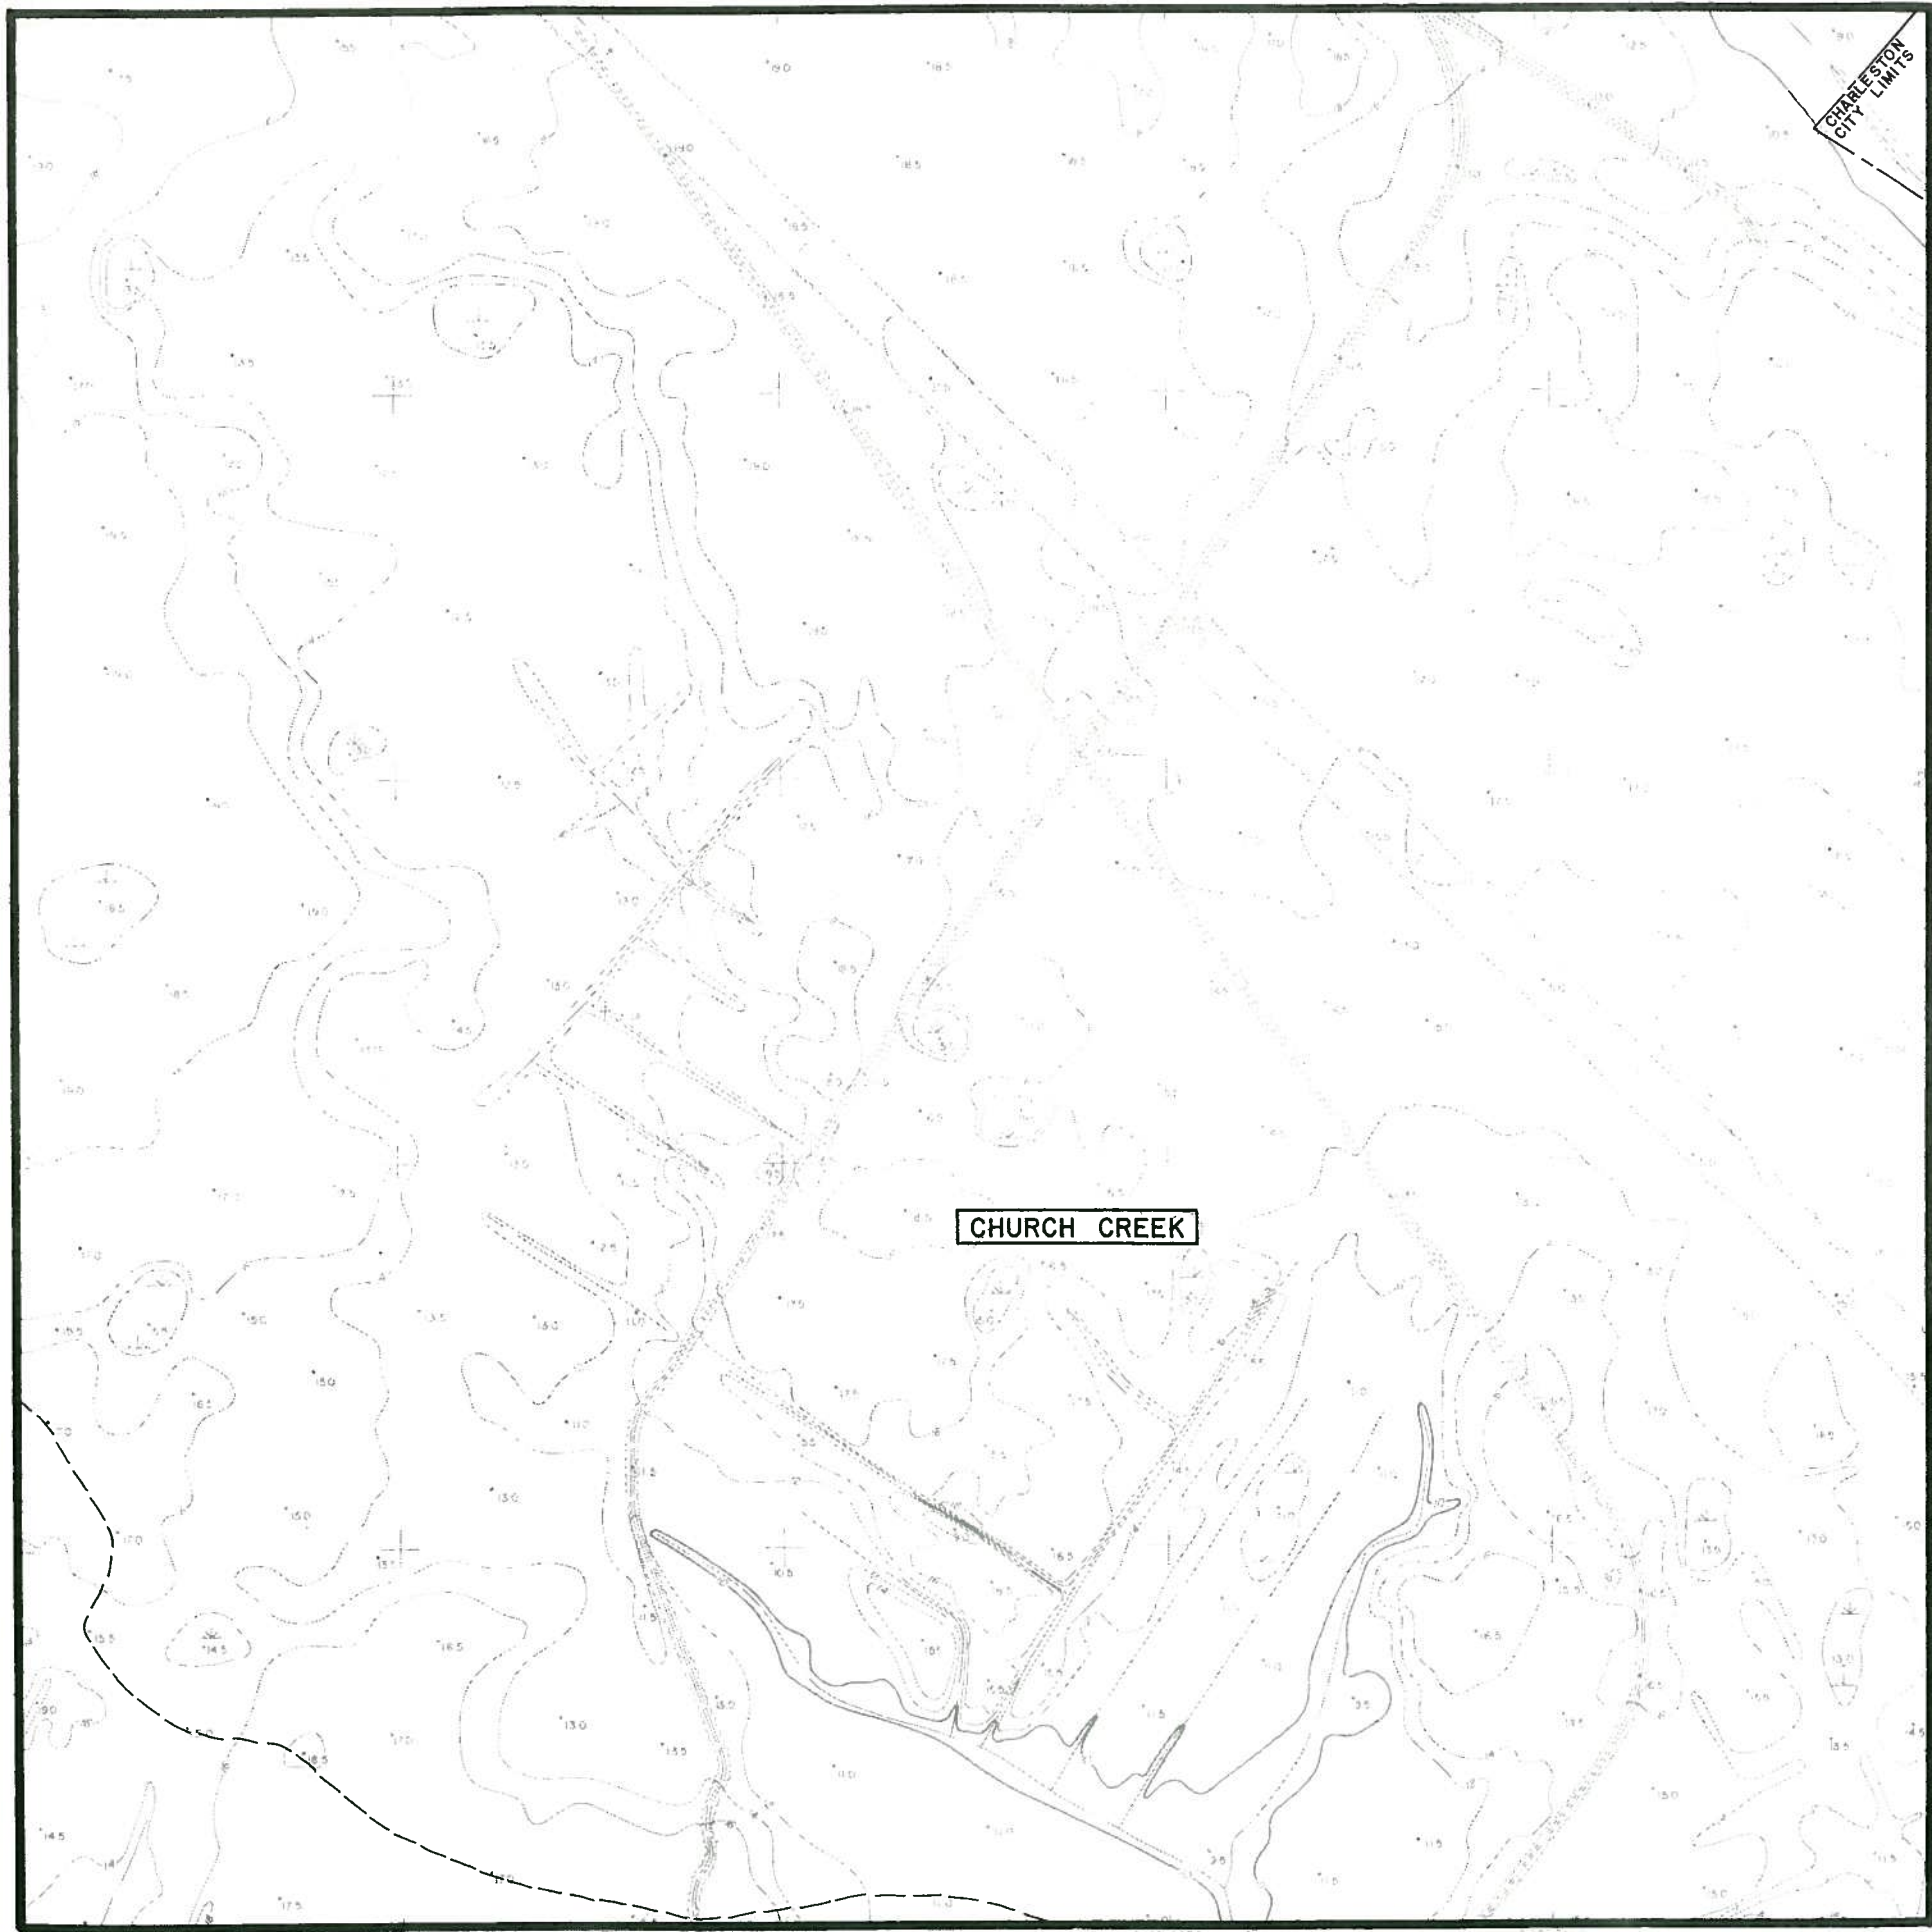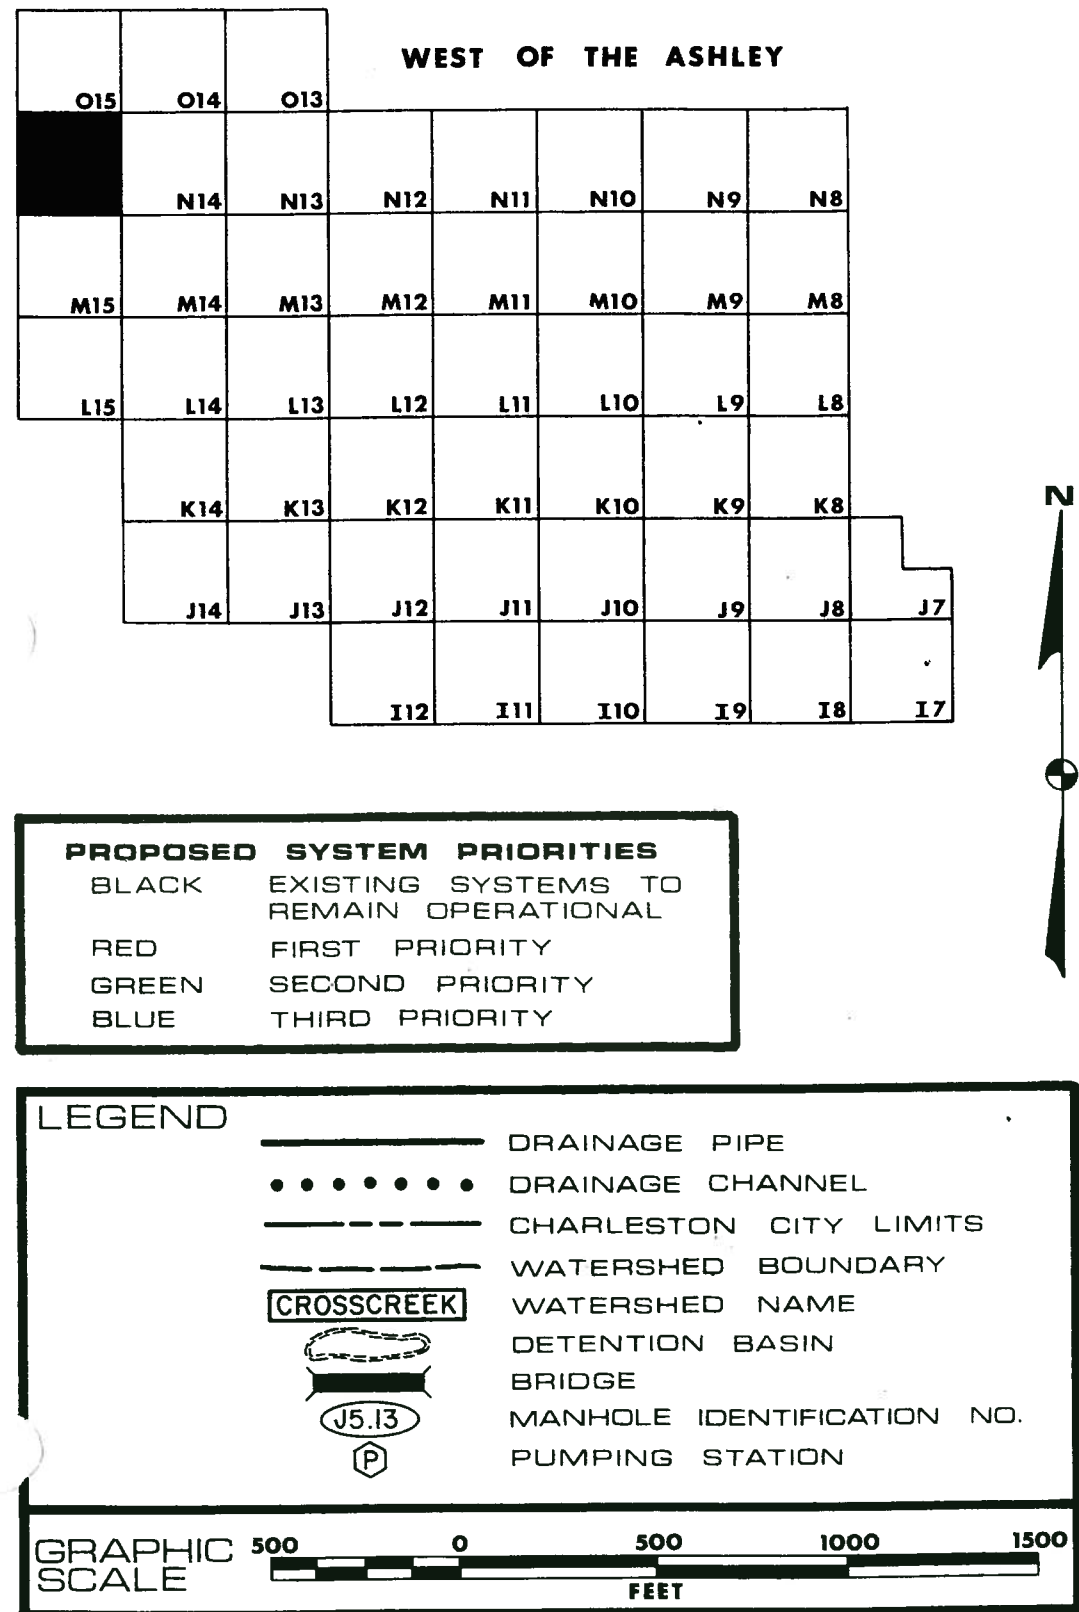


DRAINAGE SYSTEMS

MAP 013

recommended improvements

CITY OF CHARLESTON

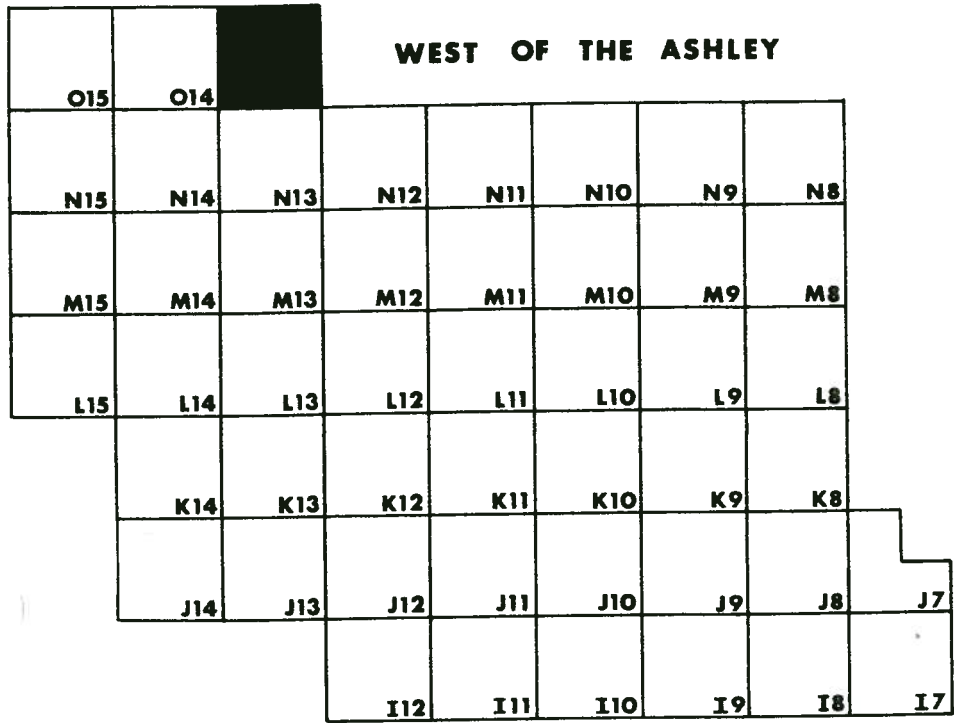

PROPOSED SYSTEM PRIORITIES	
BLACK	EXISTING SYSTEMS TO REMAIN OPERATIONAL
RED	FIRST PRIORITY
GREEN	SECOND PRIORITY
BLUE	THIRD PRIORITY

LEGEND

CROSSCREEK

DRAINAGE PIPE

DRAINAGE CHANNEL

CHARLESTON CITY LIMITS

WATERSHED BOUNDARY

WATERSHED NAME

DETENTION BASIN

BRIDGE

MANHOLE IDENTIFICATION NO.

PUMPING STATION

GRAPHIC SCALE

500


0

500

1000

1500

FEET

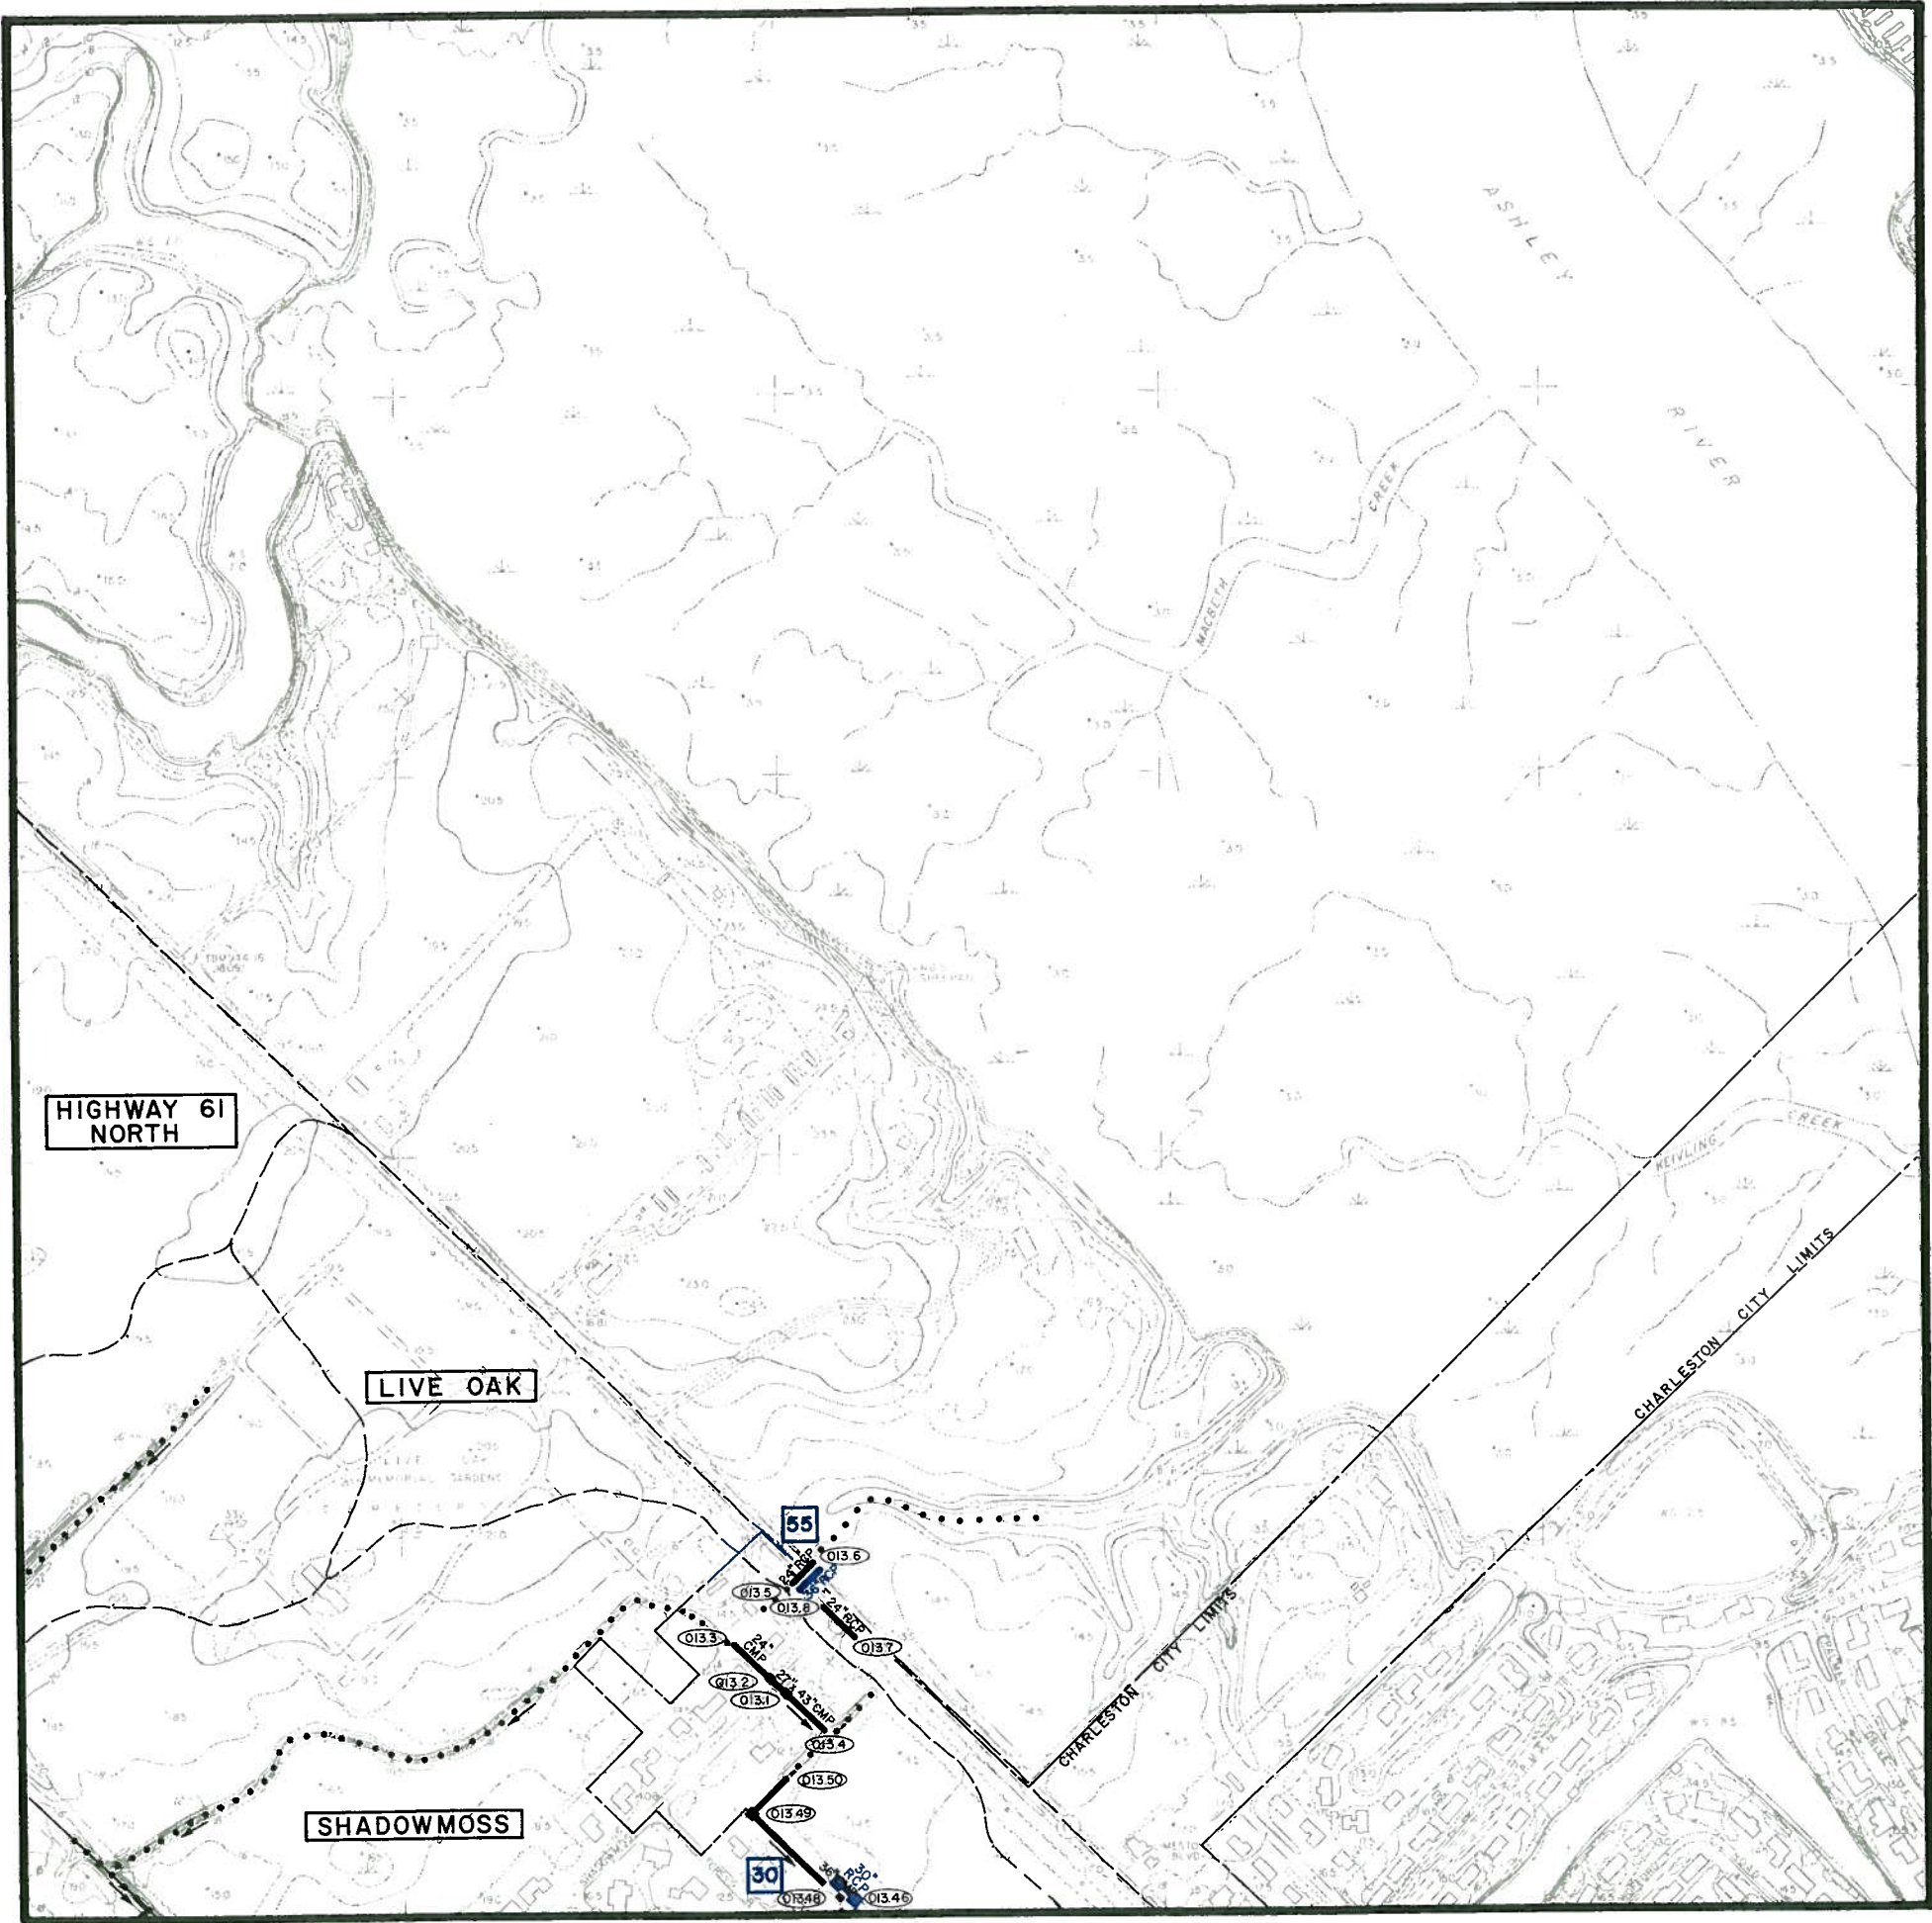


DRAINAGE SYSTEMS

MAP 014

recommended improvements

CITY OF CHARLESTON

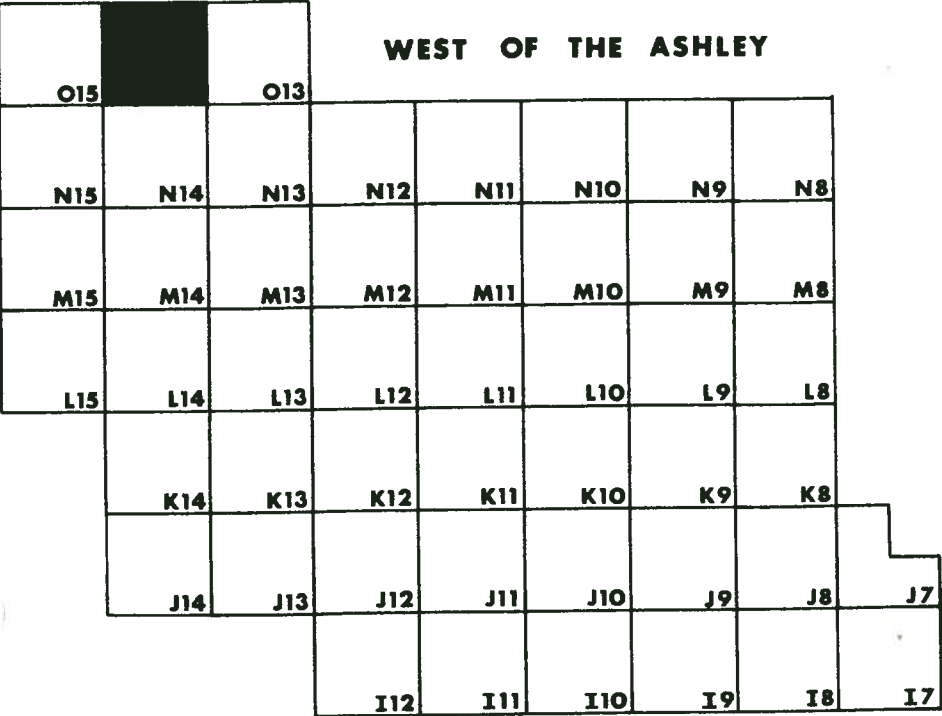

PROPOSED SYSTEM PRIORITIES

BLACK	EXISTING SYSTEMS TO REMAIN OPERATIONAL
RED	FIRST PRIORITY
GREEN	SECOND PRIORITY
BLUE	THIRD PRIORITY

