




MAP of the CITY  
with  
Profiles of Streets in which  
THE TIDAL DRAINS  
are built

Showing the irregularities of the drain  
bottom with reference to, M.L.W. and  
the original line of construction

*Low J. Bartol*  
1878

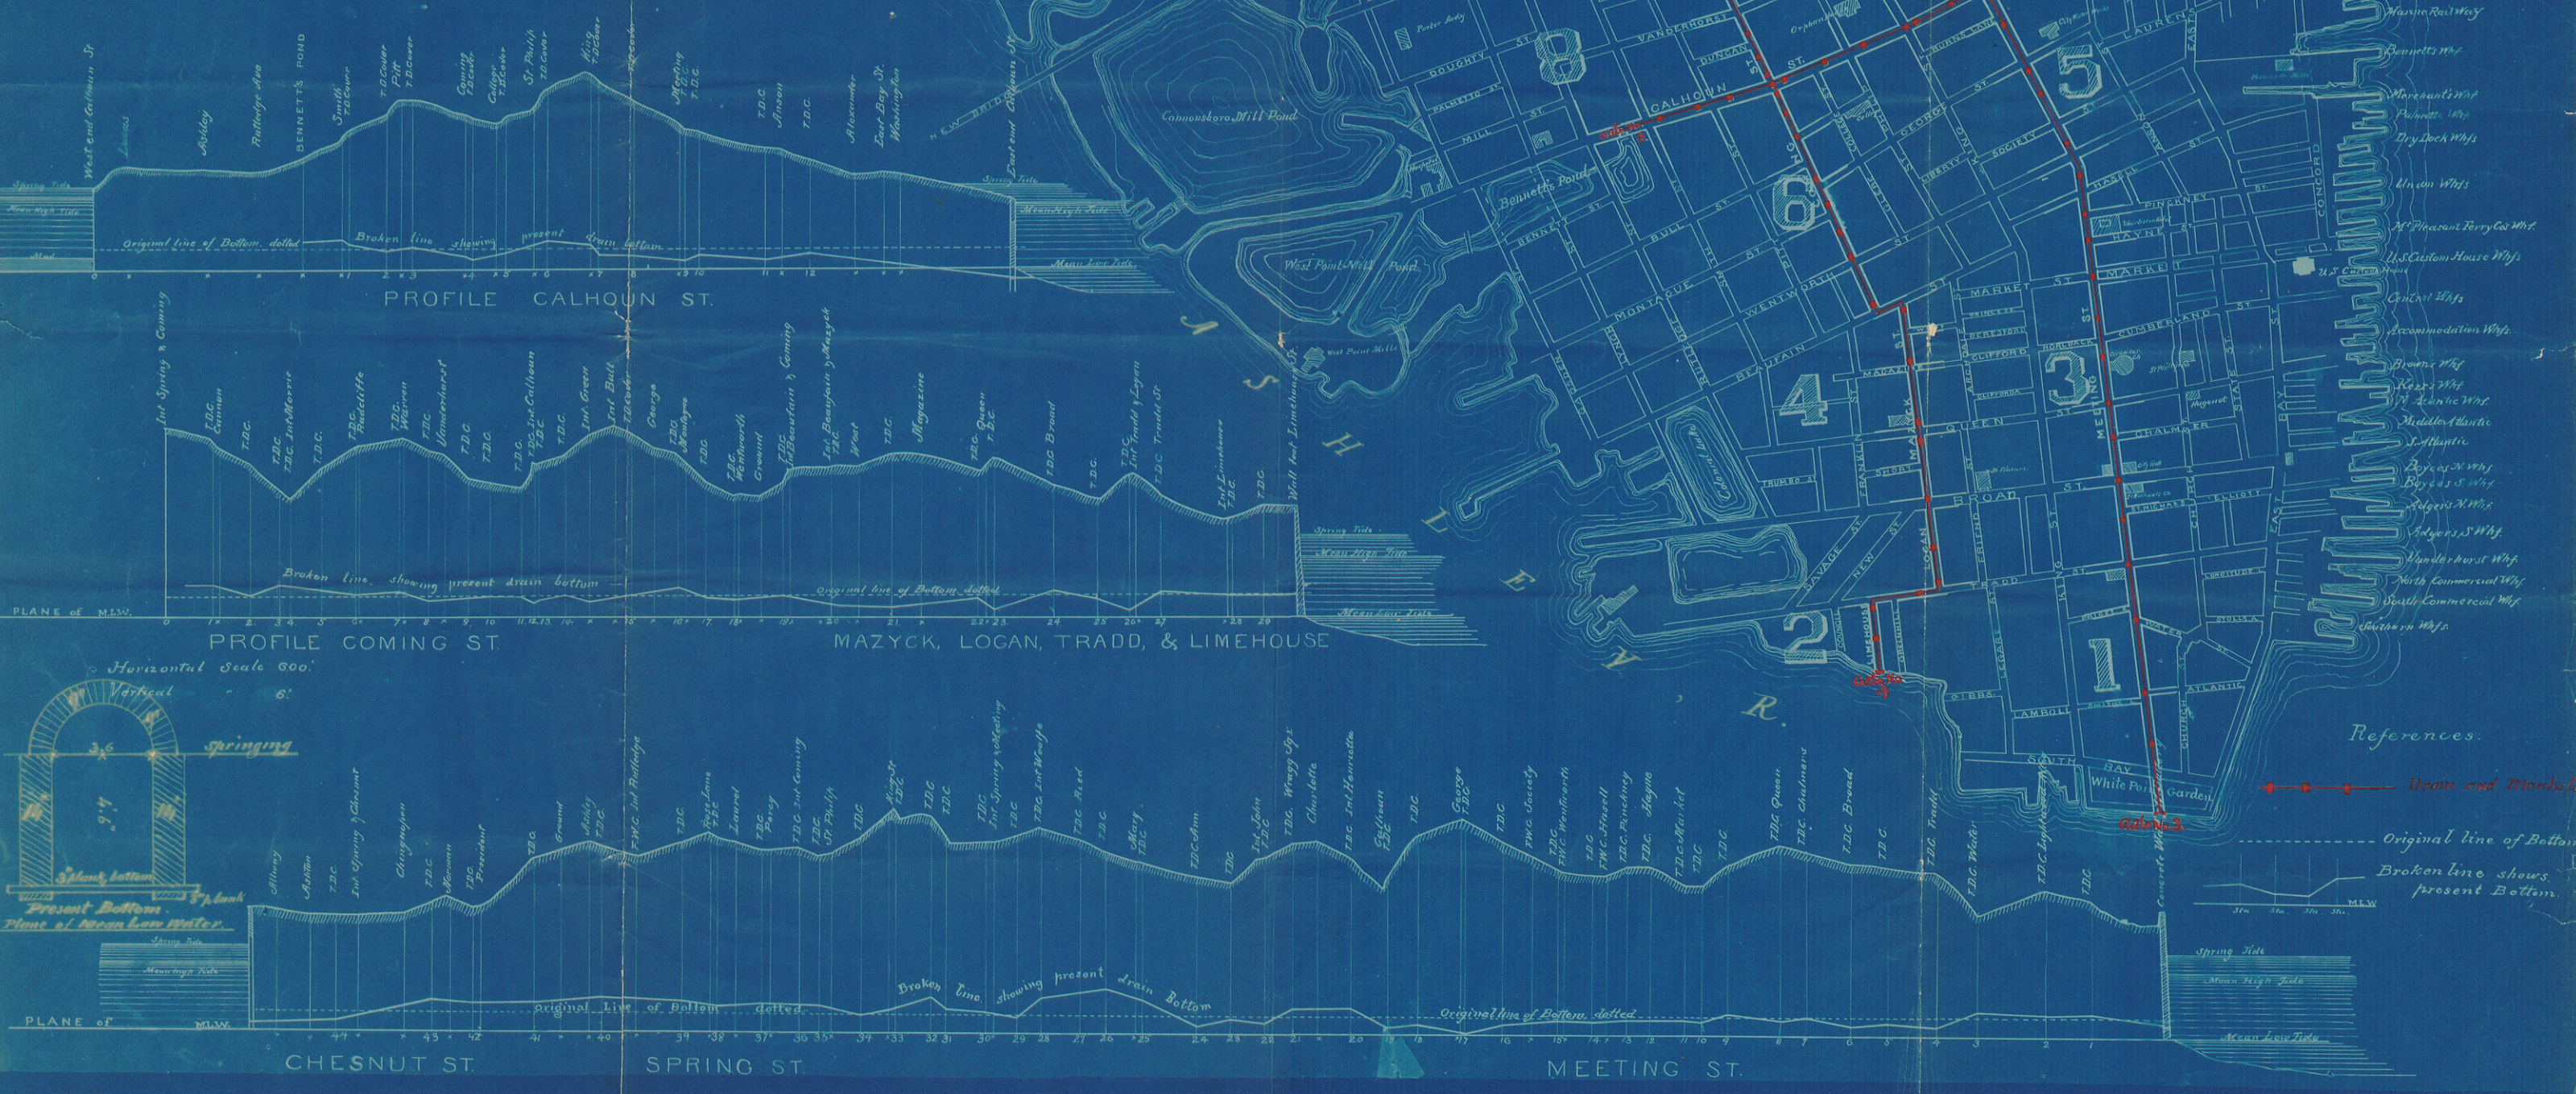

References:

Original line of Bottom  
Broken line shows  
present Bottom.

