


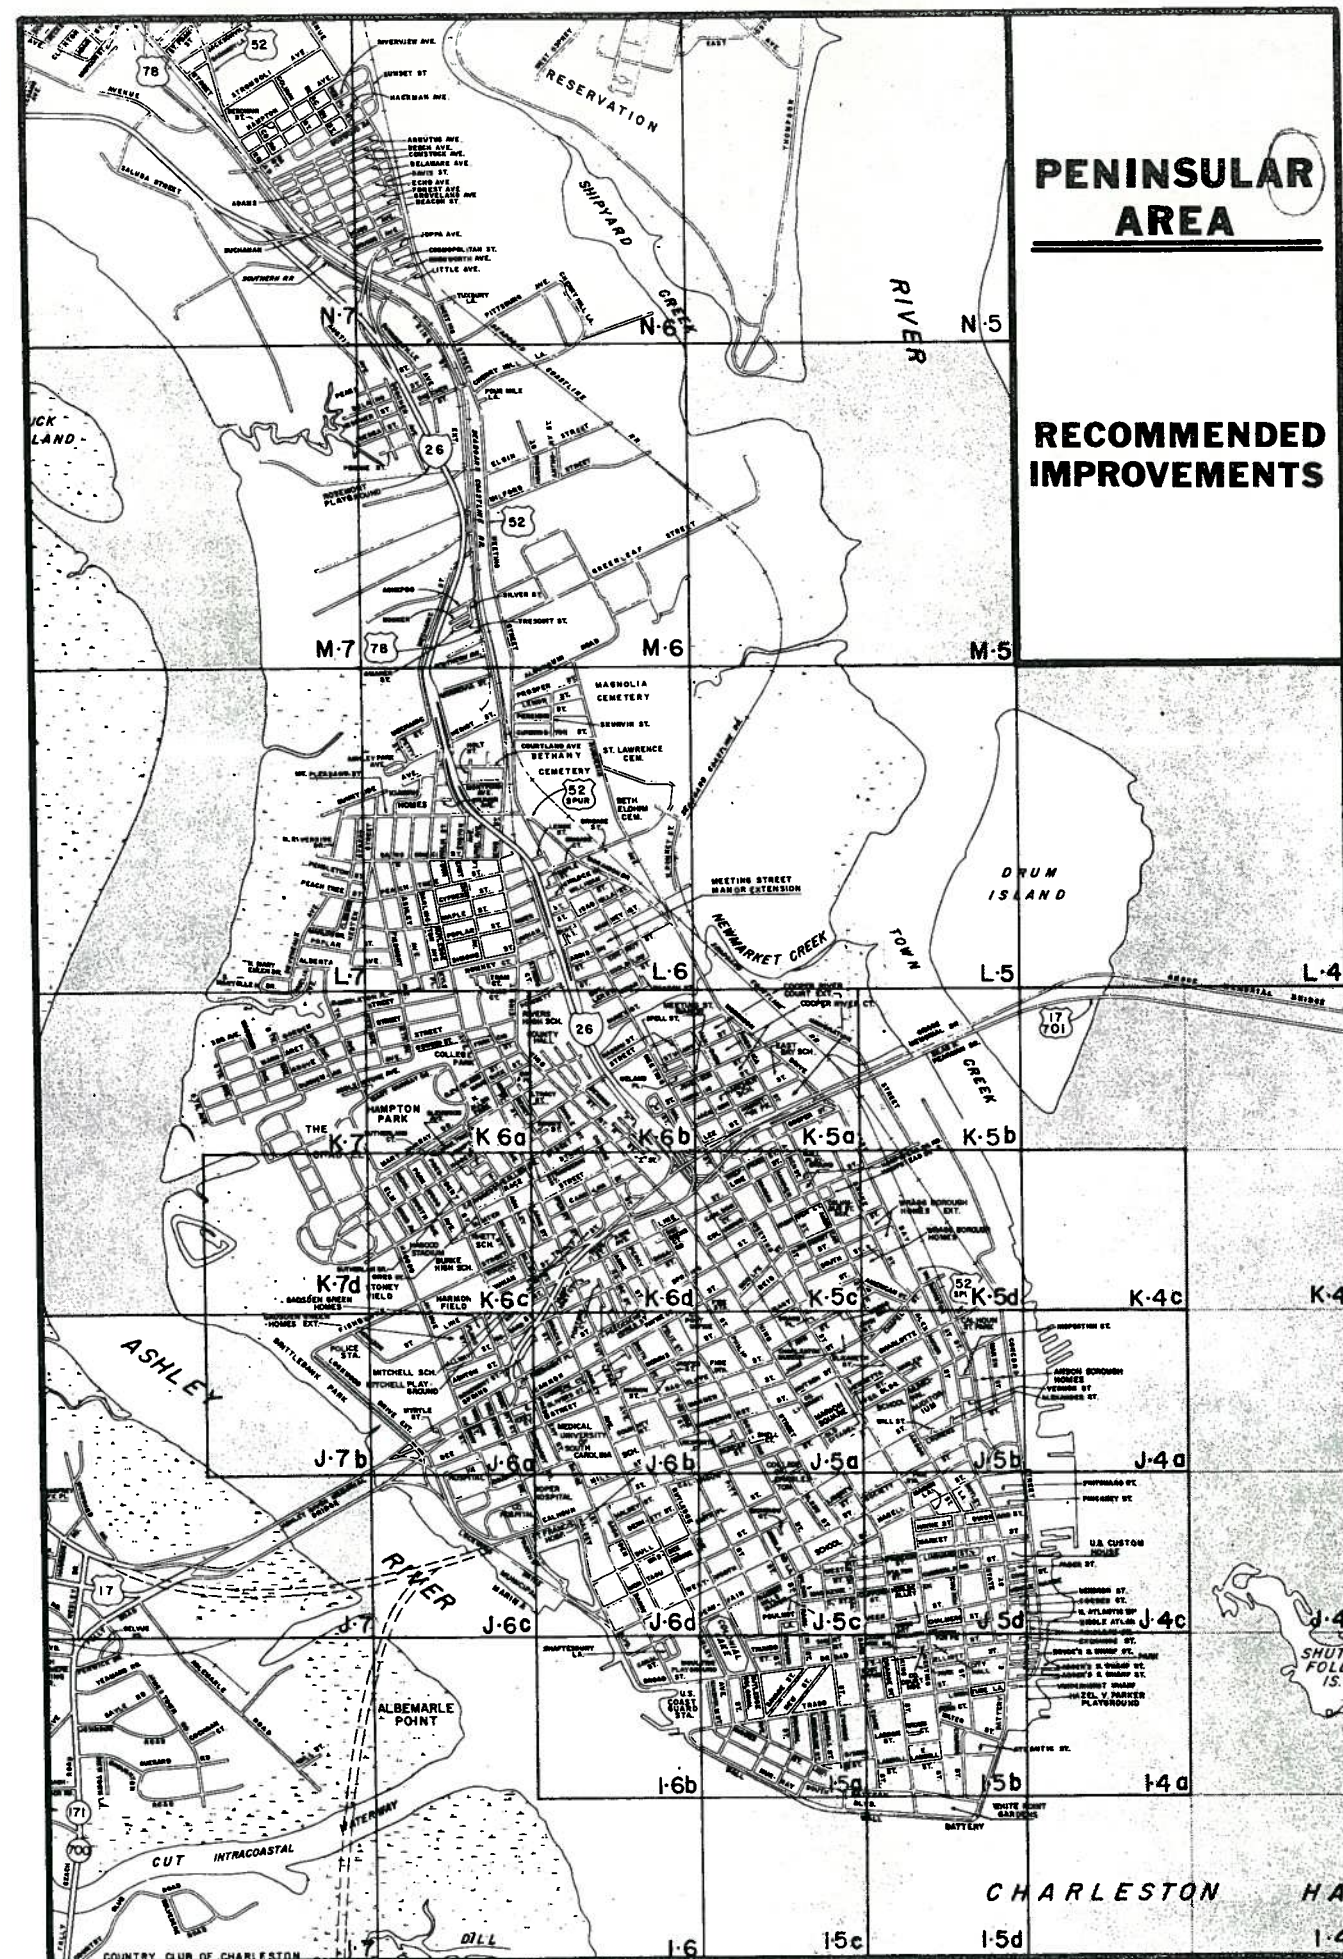


DRAINAGE SYSTEMS

MAP I5d

recommended improvements

CITY OF CHARLESTON


PENINSULAR AREA

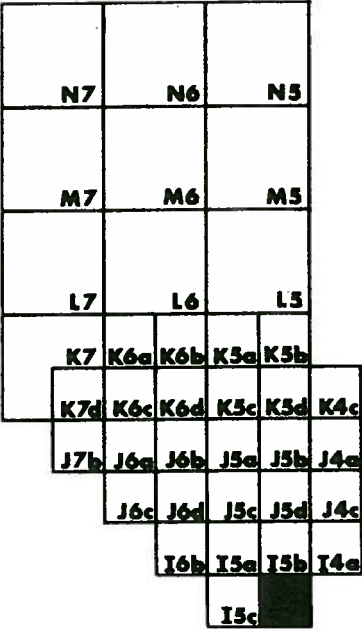

PROPOSED SYSTEM PRIORITIES	
BLACK	EXISTING SYSTEMS TO REMAIN OPERATIONAL
RED	FIRST PRIORITY
GREEN	SECOND PRIORITY
BLUE	THIRD PRIORITY

LEGEND

- DRAINAGE PIPE
- DRAINAGE CHANNEL
- CHARLESTON CITY LIMITS
- WATERSHED BOUNDARY
- CROSSCREEK WATERSHED NAME
- DETENTION BASIN
- BRIDGE
- MANHOLE IDENTIFICATION NO.
- PUMPING STATION

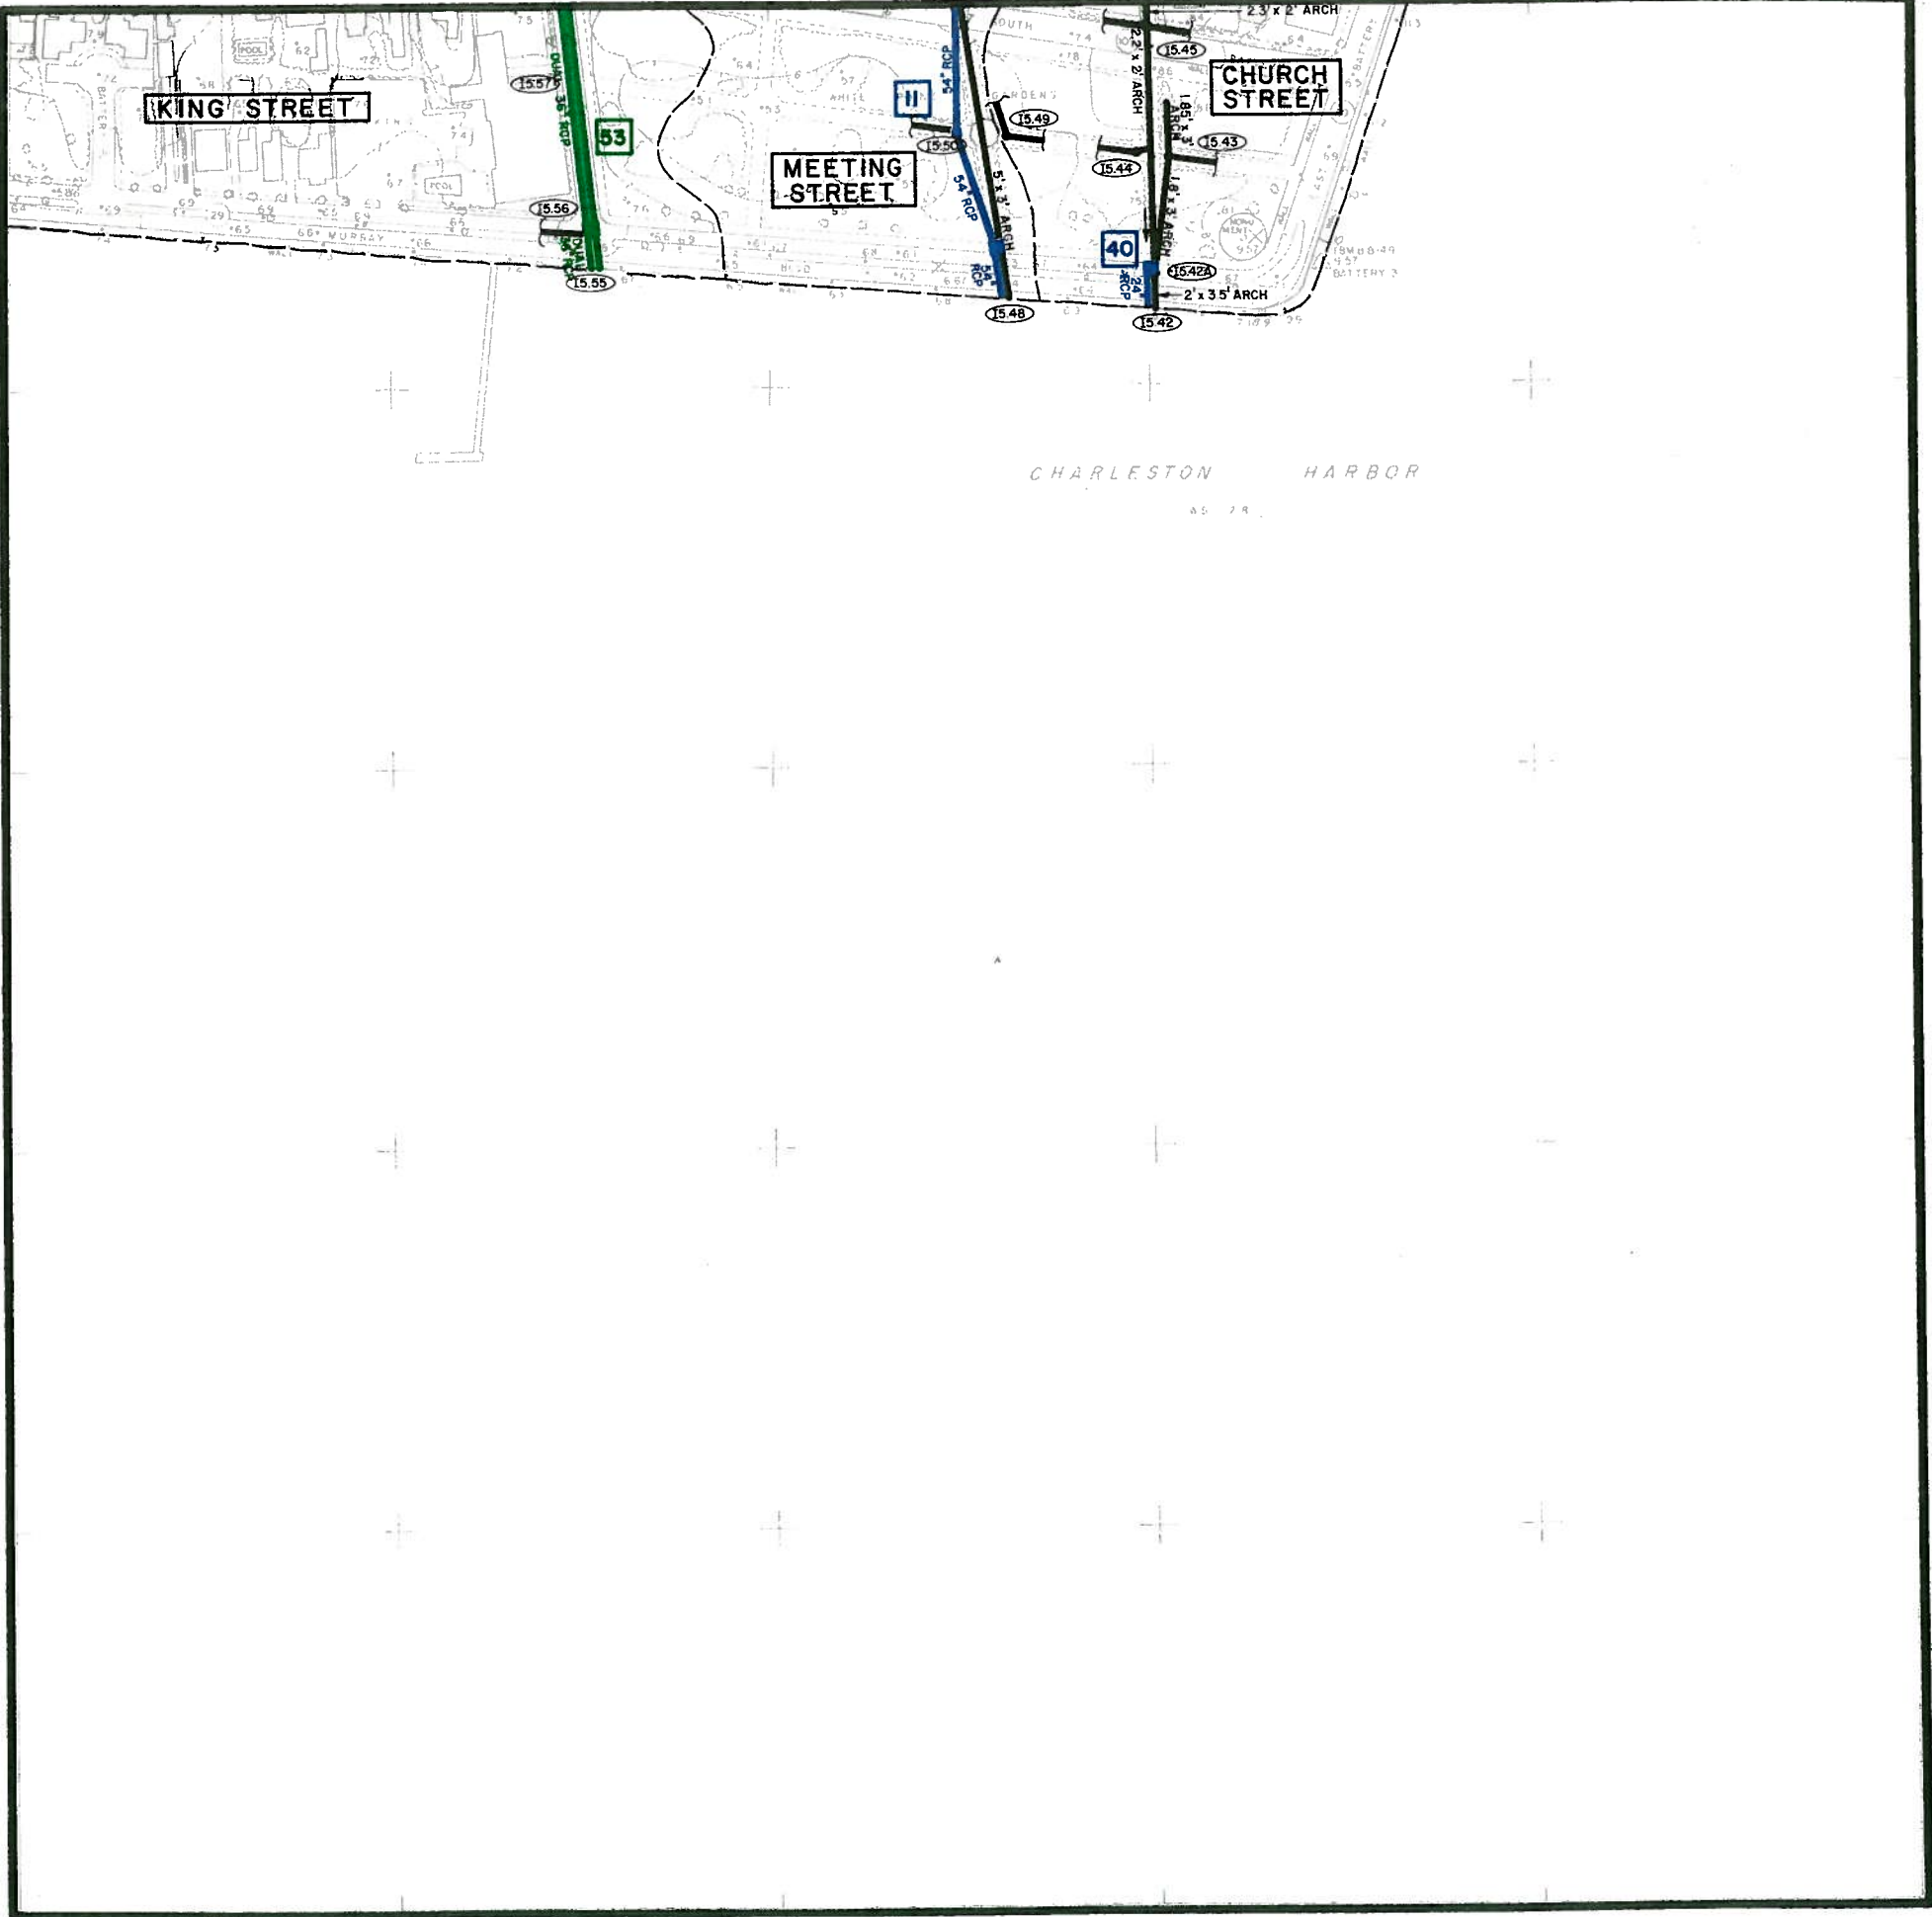


DRAINAGE SYSTEMS

MAP I5c

recommended improvements

CITY OF CHARLESTON


PENINSULAR AREA

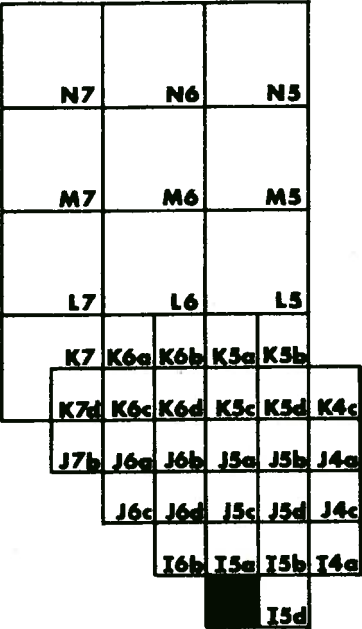

- PROPOSED SYSTEM PRIORITIES**
- BLACK EXISTING SYSTEMS TO REMAIN OPERATIONAL
 - RED FIRST PRIORITY
 - GREEN SECOND PRIORITY
 - BLUE THIRD PRIORITY

LEGEND

- DRAINAGE PIPE
- DRAINAGE CHANNEL
- CHARLESTON CITY LIMITS
- WATERSHED BOUNDARY
- CROSSCREEK WATERSHED NAME
- DETENTION BASIN
- BRIDGE
- MANHOLE IDENTIFICATION NO.
- PUMPING STATION

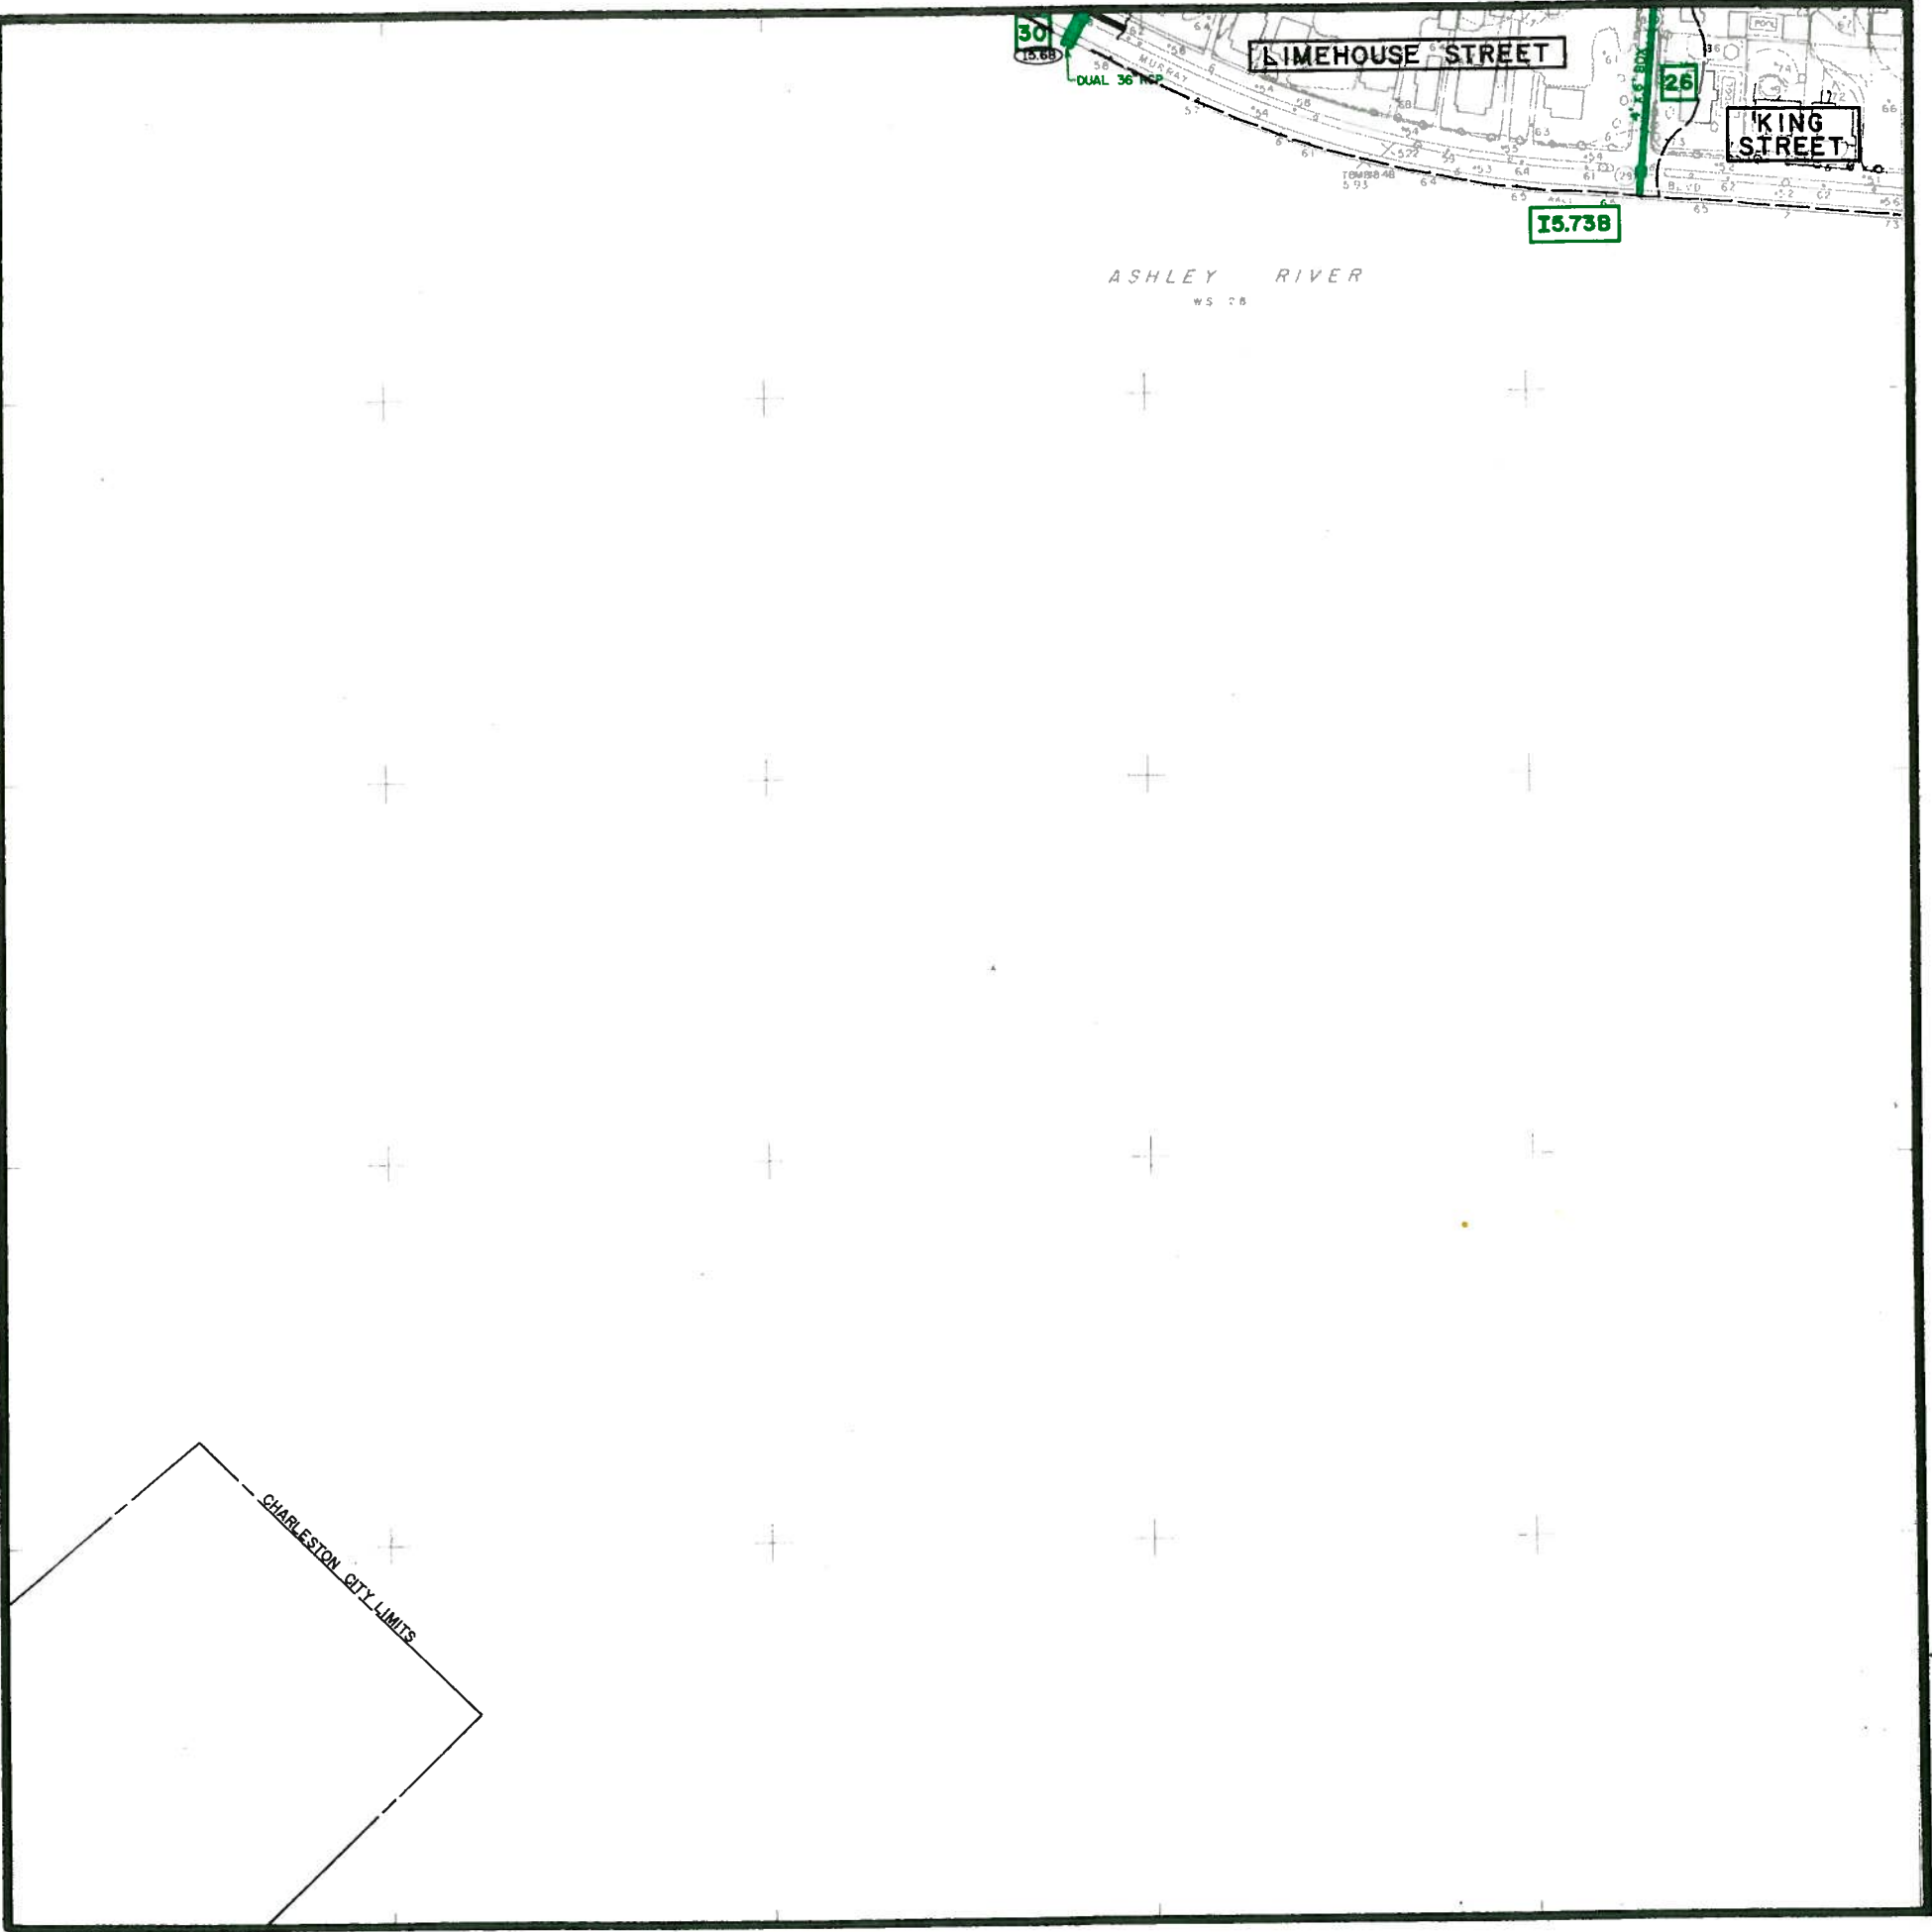


DRAINAGE SYSTEMS

MAP I4a

recommended improvements
CITY OF CHARLESTON

PENINSULAR AREA

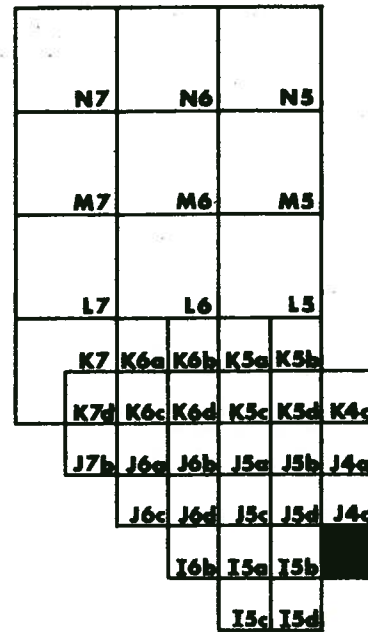


PROPOSED SYSTEM PRIORITIES

BLACK EXISTING SYSTEMS TO
REMAIN OPERATIONAL
RED FIRST PRIORITY
GREEN SECOND PRIORITY
BLUE THIRD PRIORITY

LEGEND

- DRAINAGE PIPE
- DRAINAGE CHANNEL
- CHARLESTON CITY LIMITS
- WATERSHED BOUNDARY
- CROSSCREEK WATERSHED NAME
- RETENTION POND
- BRIDGE
- J5.13 MANHOLE IDENTIFICATION NO.
- P PUMPING STATION

GRAPHIC SCALE 250 0 250 500 750
FEET

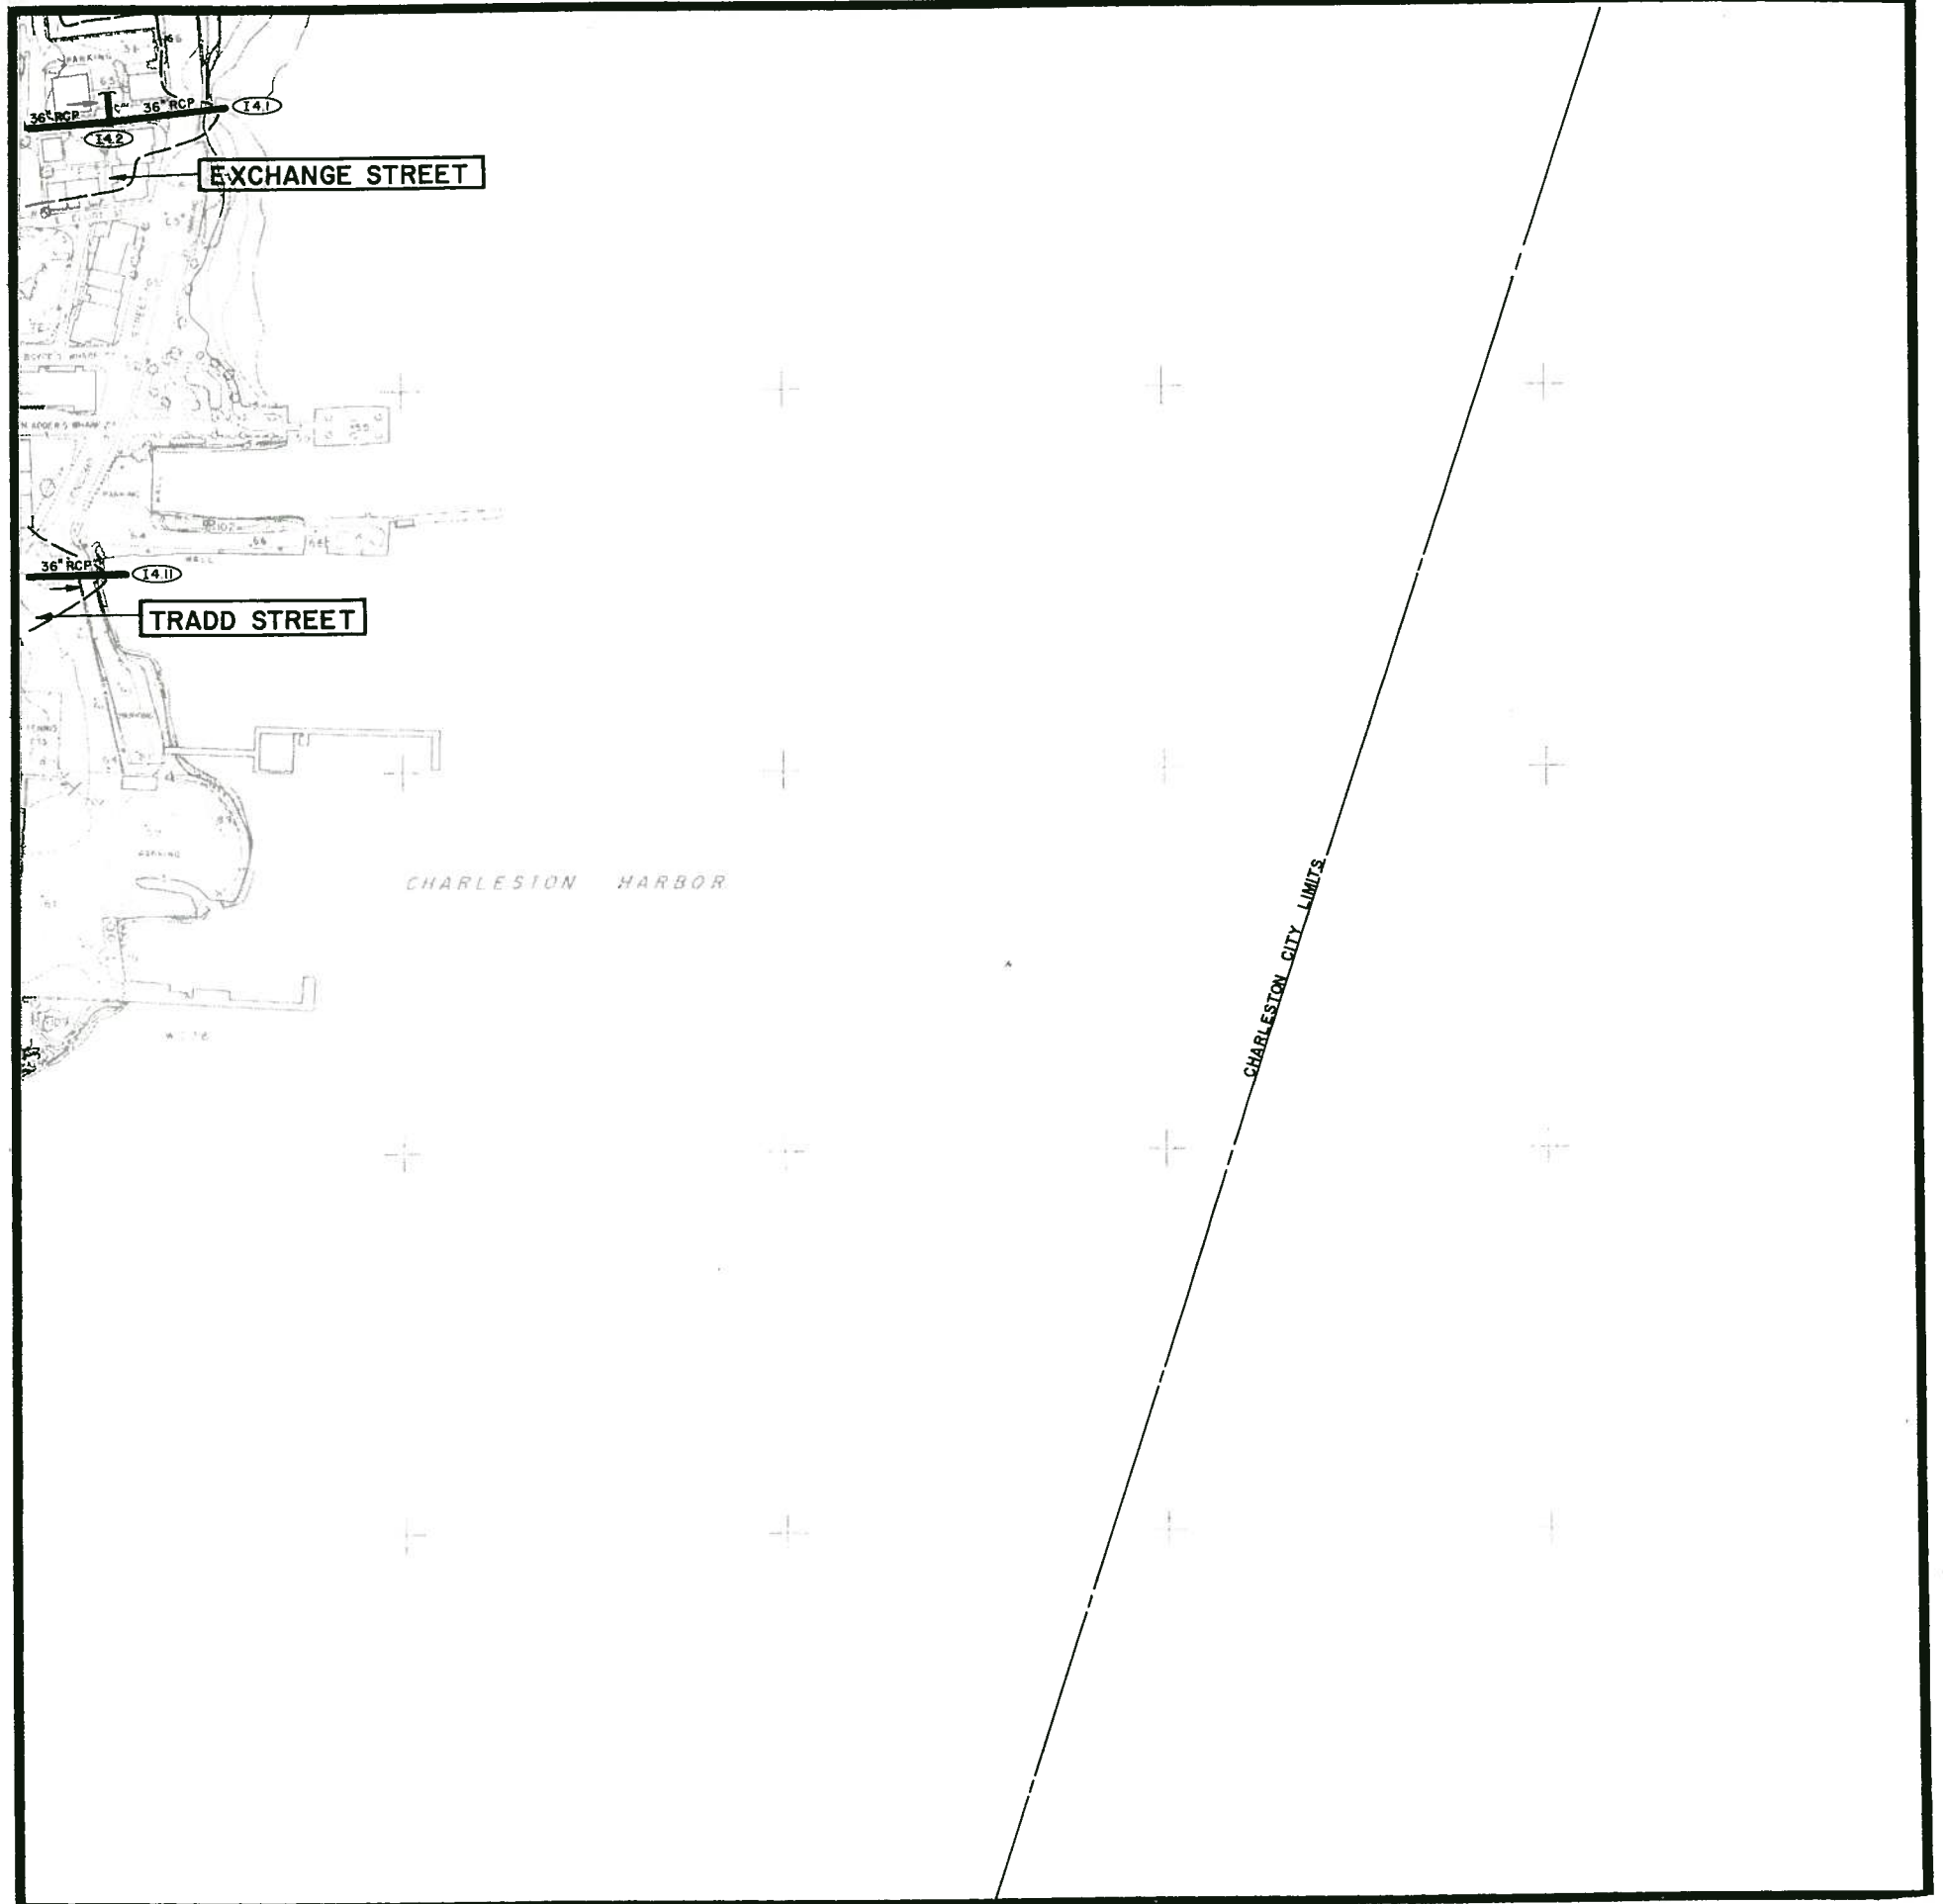

DRAINAGE SYSTEMS MAP I5b

recommended improvements CITY OF CHARLESTON

PENINSULAR AREA

N7	N6	N5			
M7	M6	M5			
L7	L6	L5			
K7	K6a	K6b	K5a	K5b	
K7d	K6c	K6d	K5c	K5d	K4c
J7b	J6a	J6b	J5a	J5b	J4a
	J6c	J6d	J5c	J5d	J4c
		I6b	I5a		I4a
			I5c	I5d	




PROPOSED SYSTEM PRIORITIES

BLACK	EXISTING SYSTEMS TO REMAIN OPERATIONAL
RED	FIRST PRIORITY
GREEN	SECOND PRIORITY
BLUE	THIRD PRIORITY

LEGEND

	DRAINAGE PIPE
	DRAINAGE CHANNEL
	CHARLESTON CITY LIMITS
	WATERSHED BOUNDARY
	CROSSCREEK WATERSHED NAME
	DETENTION BASIN
	BRIDGE
	MANHOLE IDENTIFICATION NO.
	PUMPING STATION

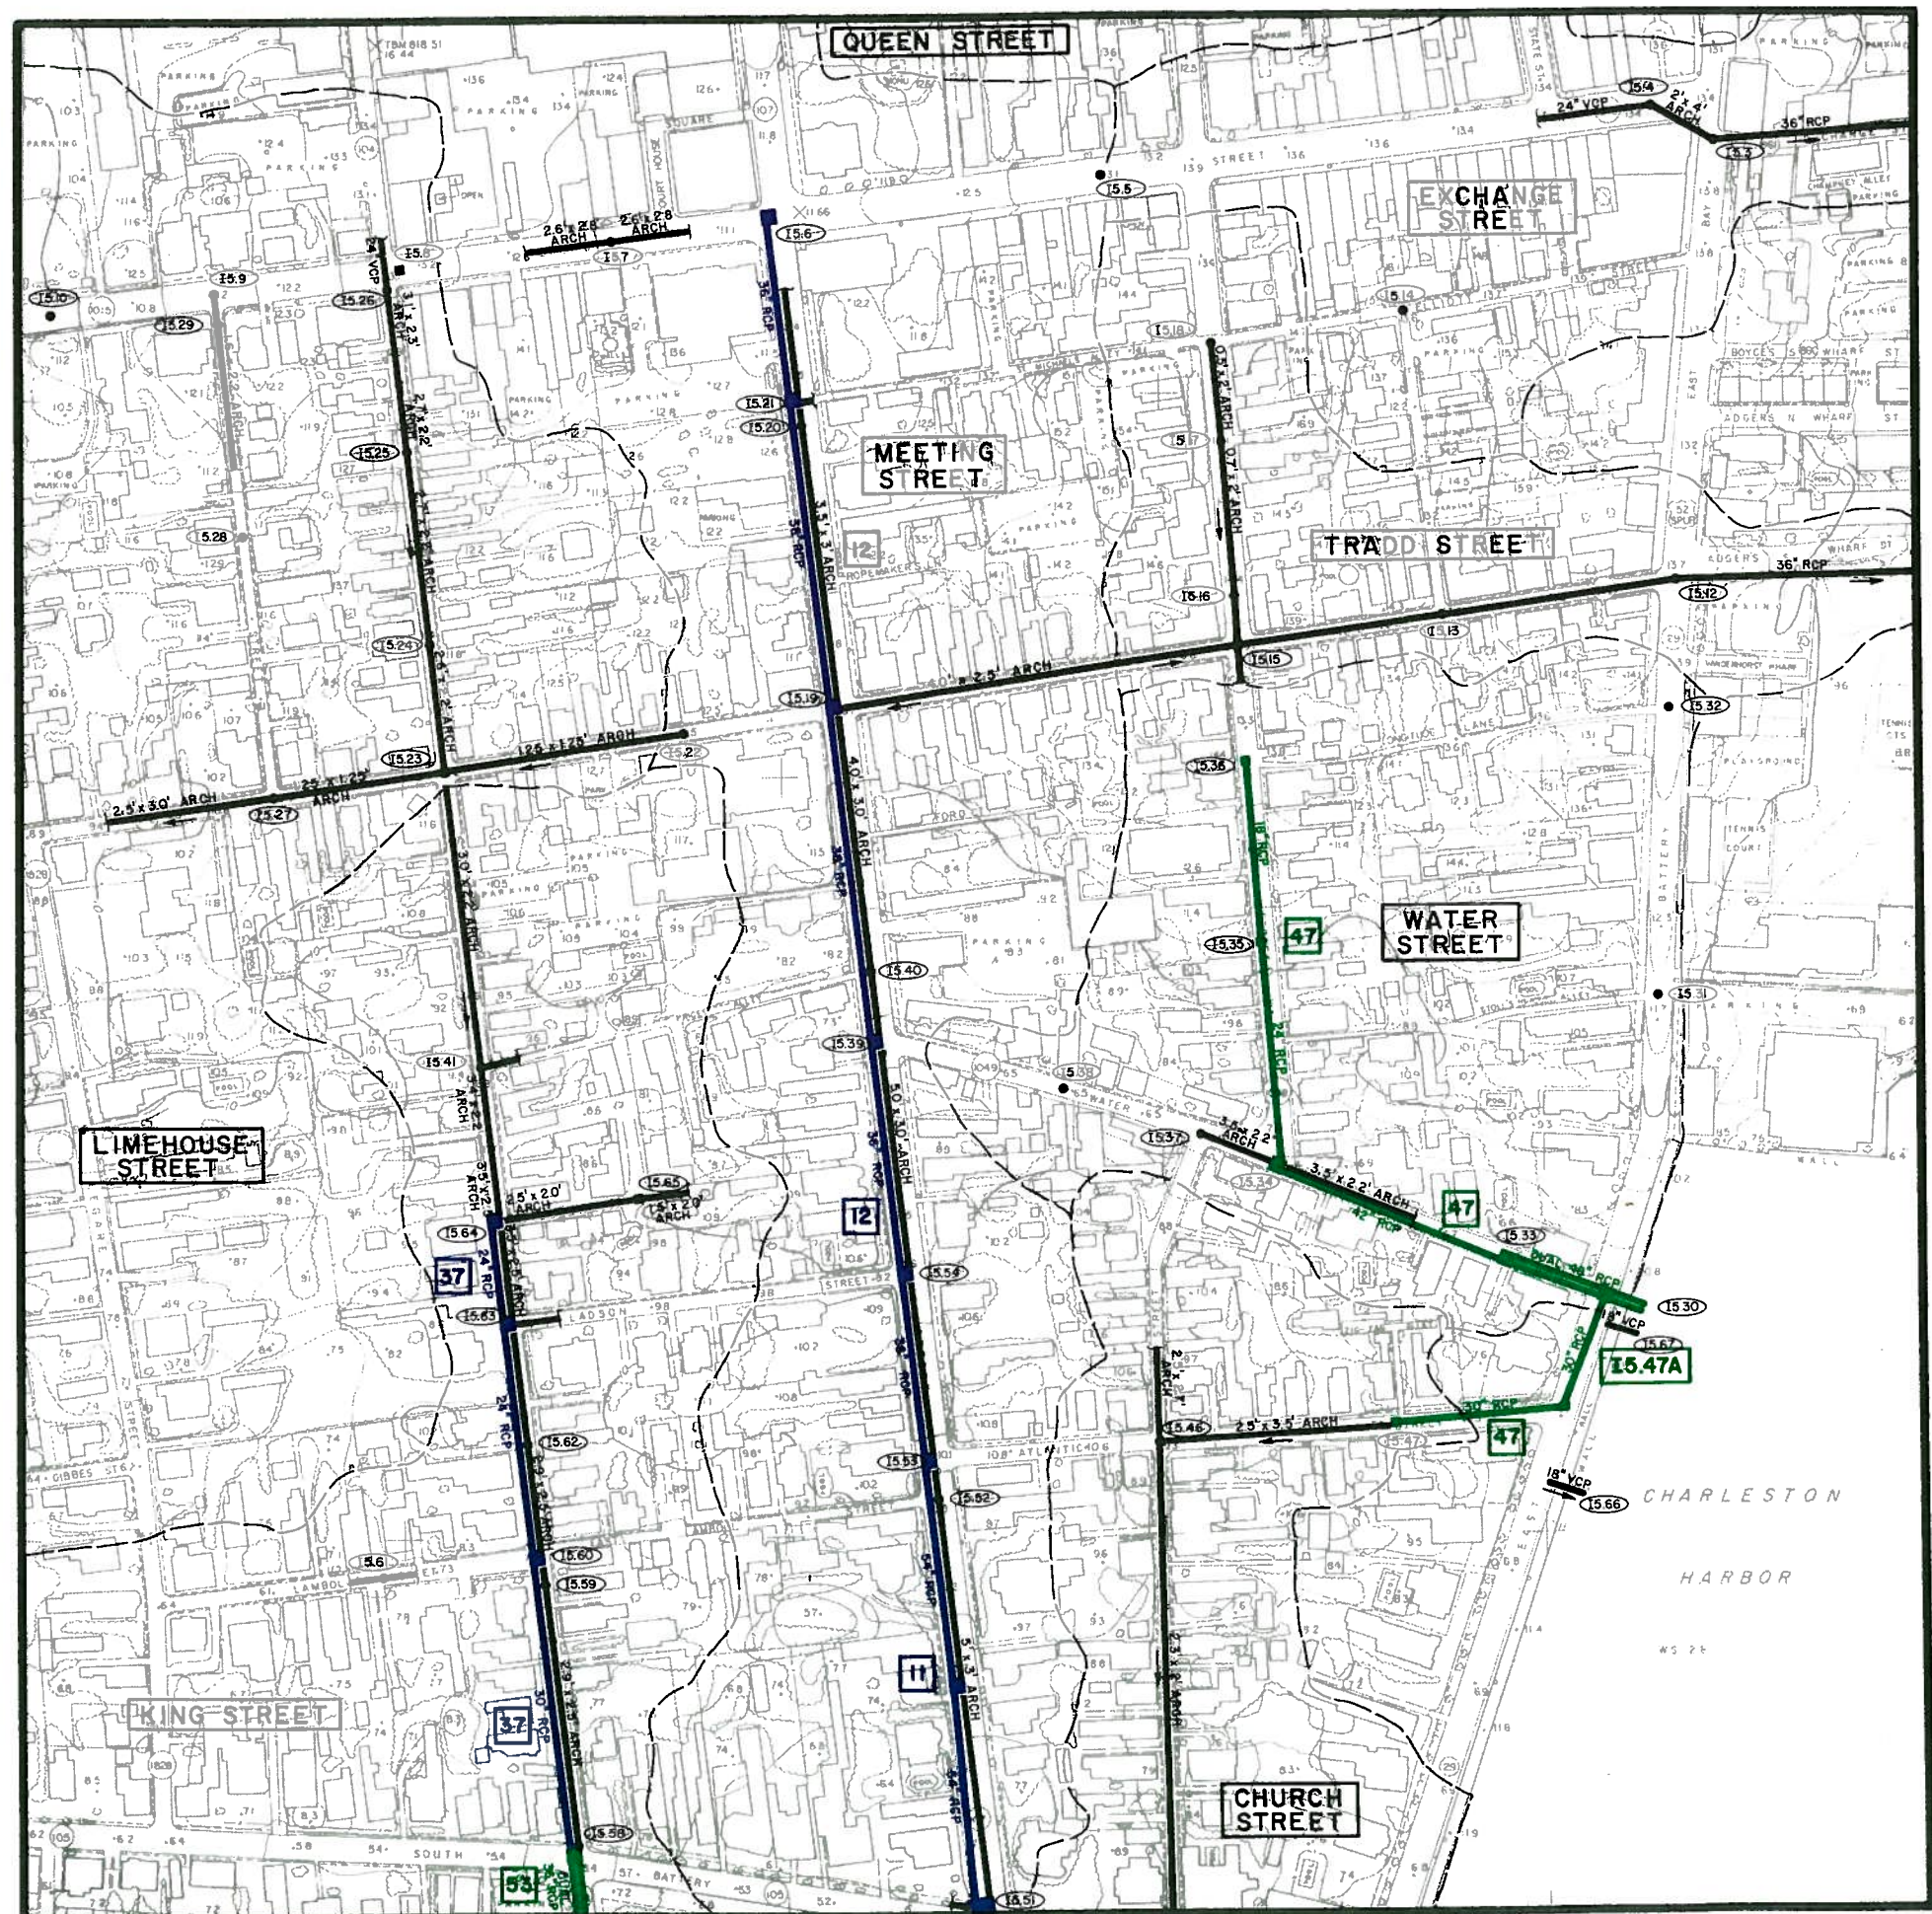

DRAINAGE SYSTEMS

MAP I5a

recommended improvements

CITY OF CHARLESTON

PENINSULAR AREA

N7	N6	N5			
M7	M6	M5			
L7	L6	L5			
K7	K6a	K6b	K5a	K5b	
K7d	K6c	K6d	K5c	K5d	K4c
J7b	J6a	J6b	J5a	J5b	J4a
	J6c	J6d	J5c	J5d	J4c
		I6b		I5b	I4a
				I5c	I5d



- PROPOSED SYSTEM PRIORITIES
- BLACK

EXISTING SYSTEMS TO REMAIN OPERATIONAL
- RED


FIRST PRIORITY
- GREEN

SECOND PRIORITY
- BLUE

THIRD PRIORITY

LEGEND

- DRAINAGE PIPE
- DRAINAGE CHANNEL
- CHARLESTON CITY LIMITS
- WATERSHED BOUNDARY
- WATERSHED NAME
- DETENTION BASIN
- BRIDGE
- MANHOLE IDENTIFICATION NO.
- PUMPING STATION

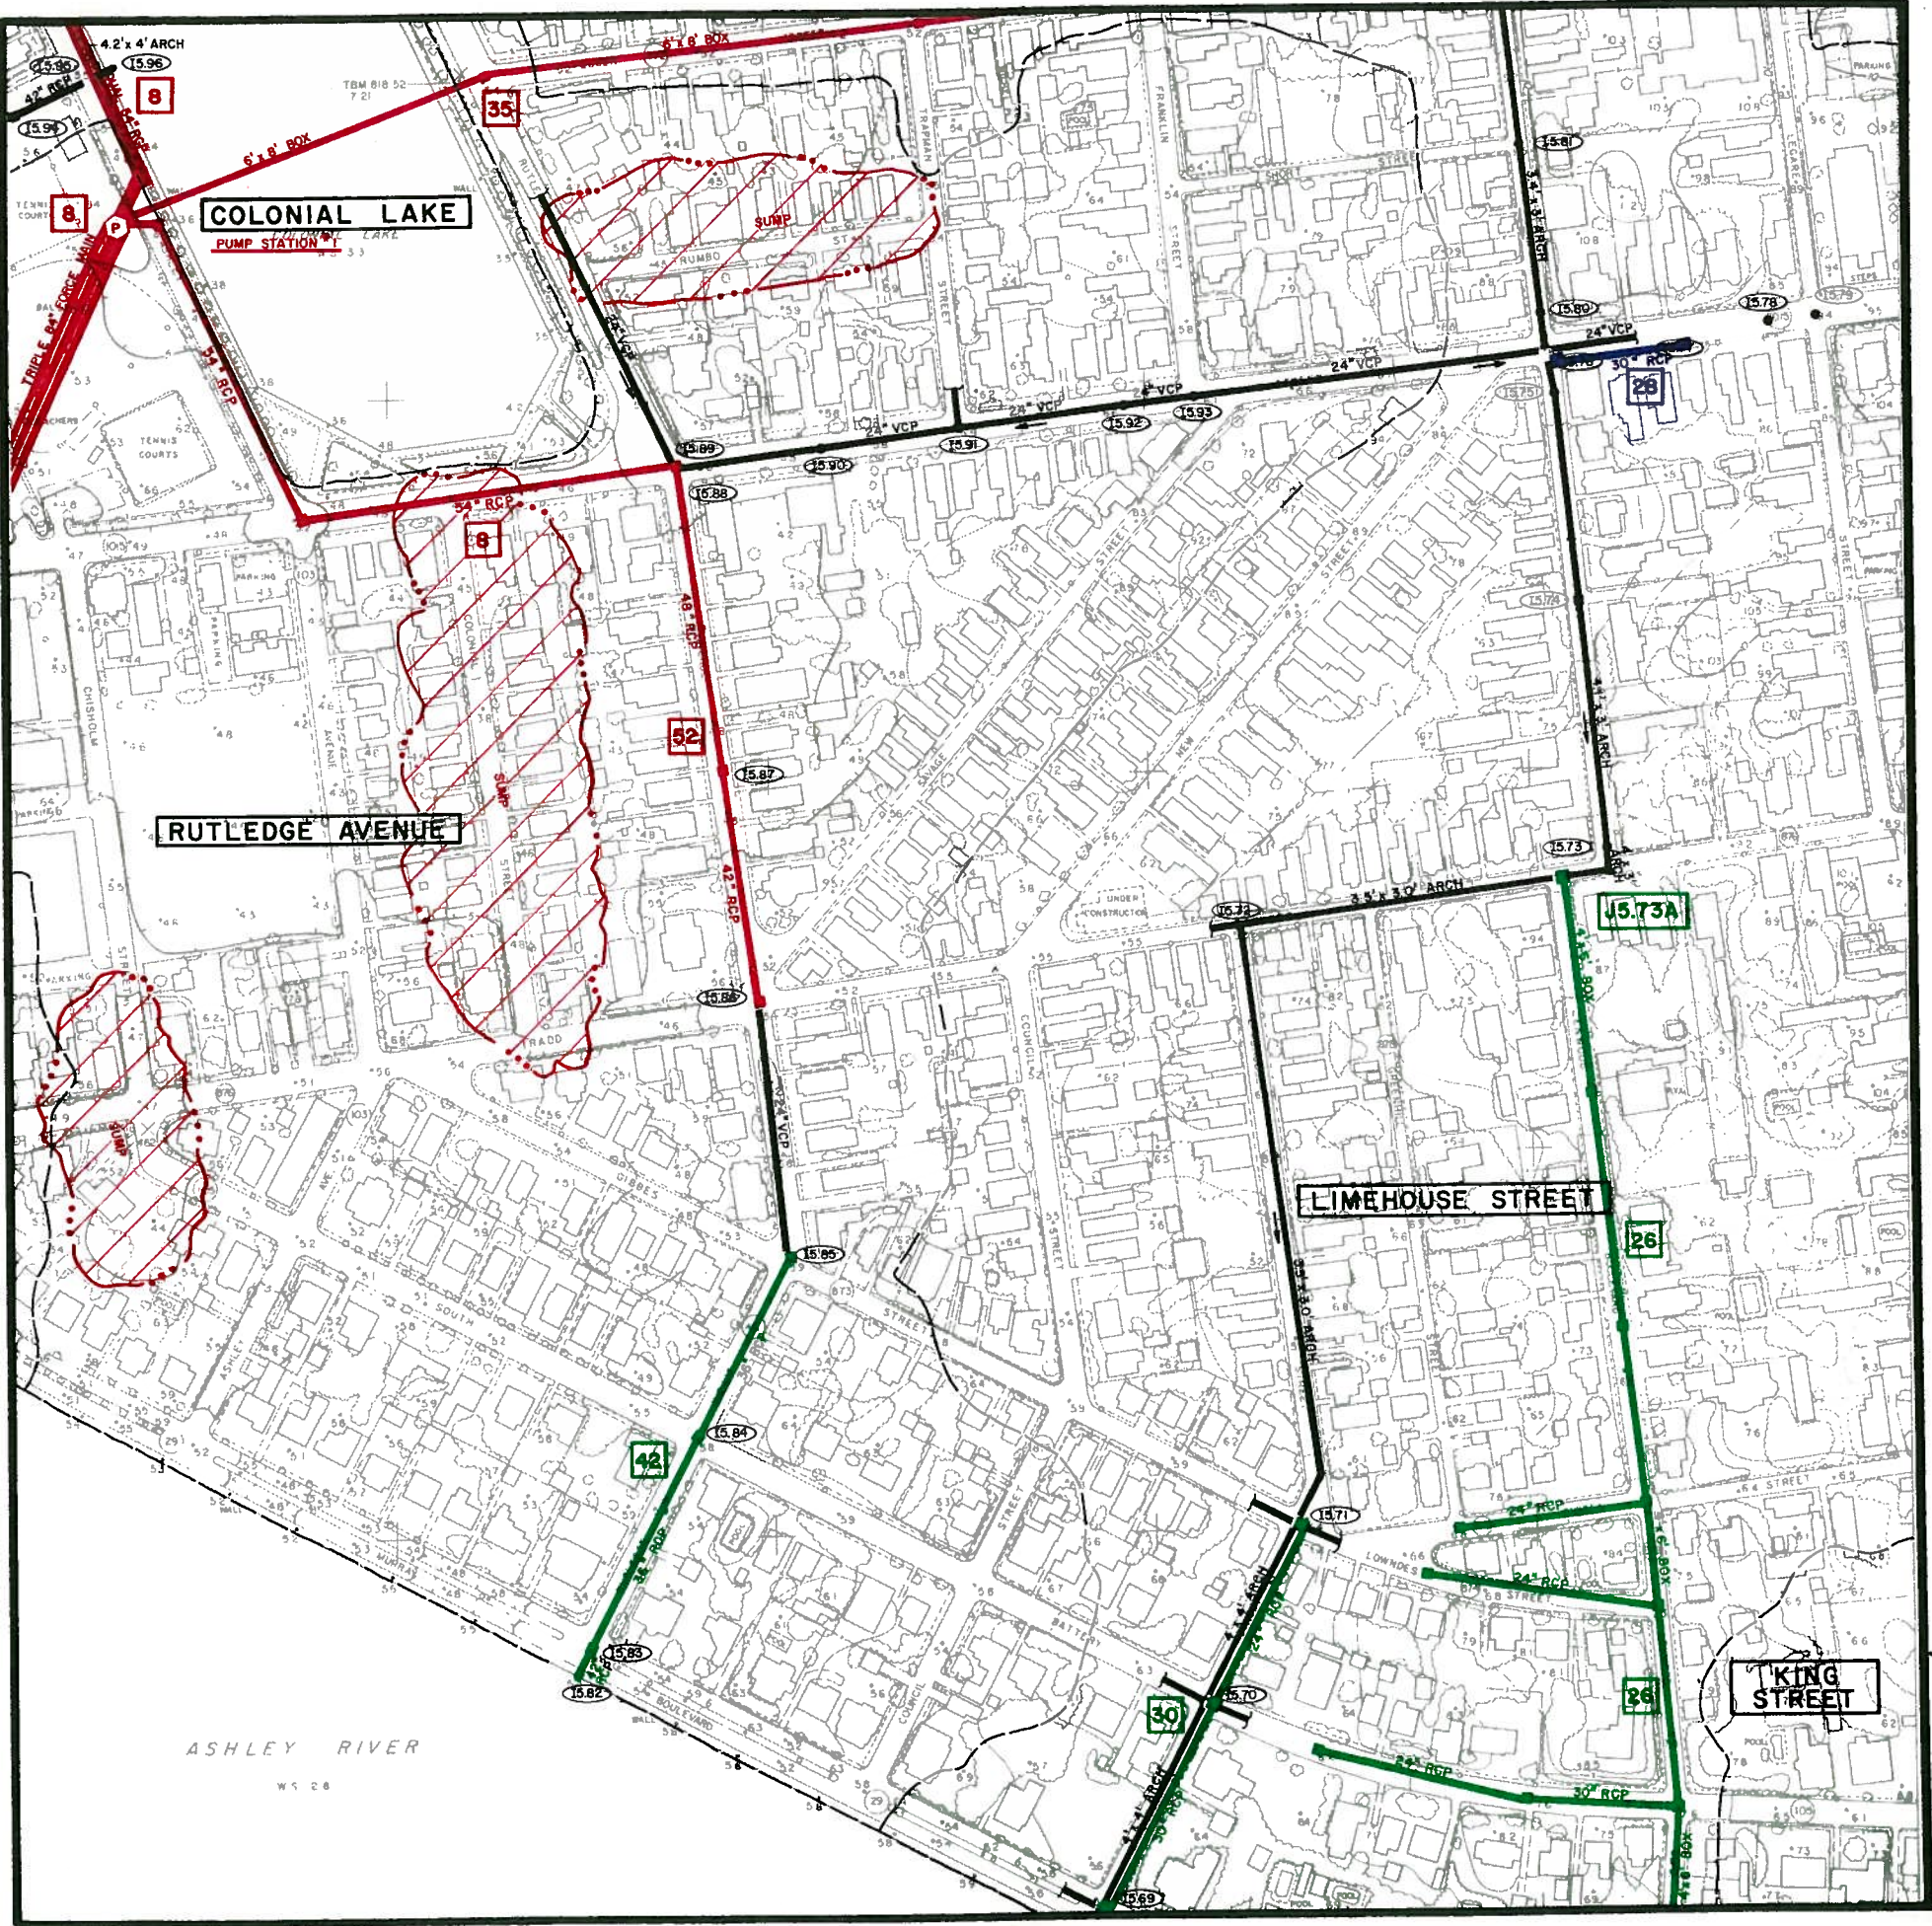


DRAINAGE SYSTEMS

MAP I6b

recommended improvements



CITY OF CHARLESTON

PENINSULAR AREA

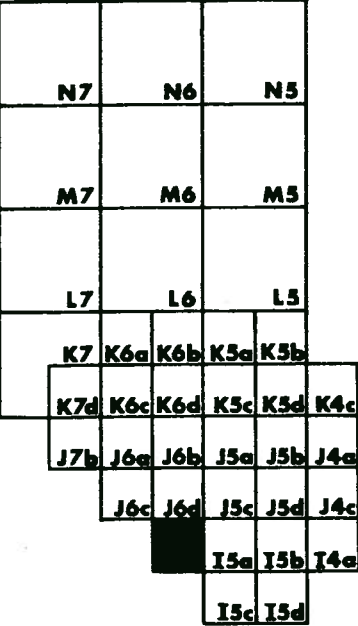

PROPOSED SYSTEM PRIORITIES	
BLACK	EXISTING SYSTEMS TO REMAIN OPERATIONAL
RED	FIRST PRIORITY
GREEN	SECOND PRIORITY
BLUE	THIRD PRIORITY

LEGEND

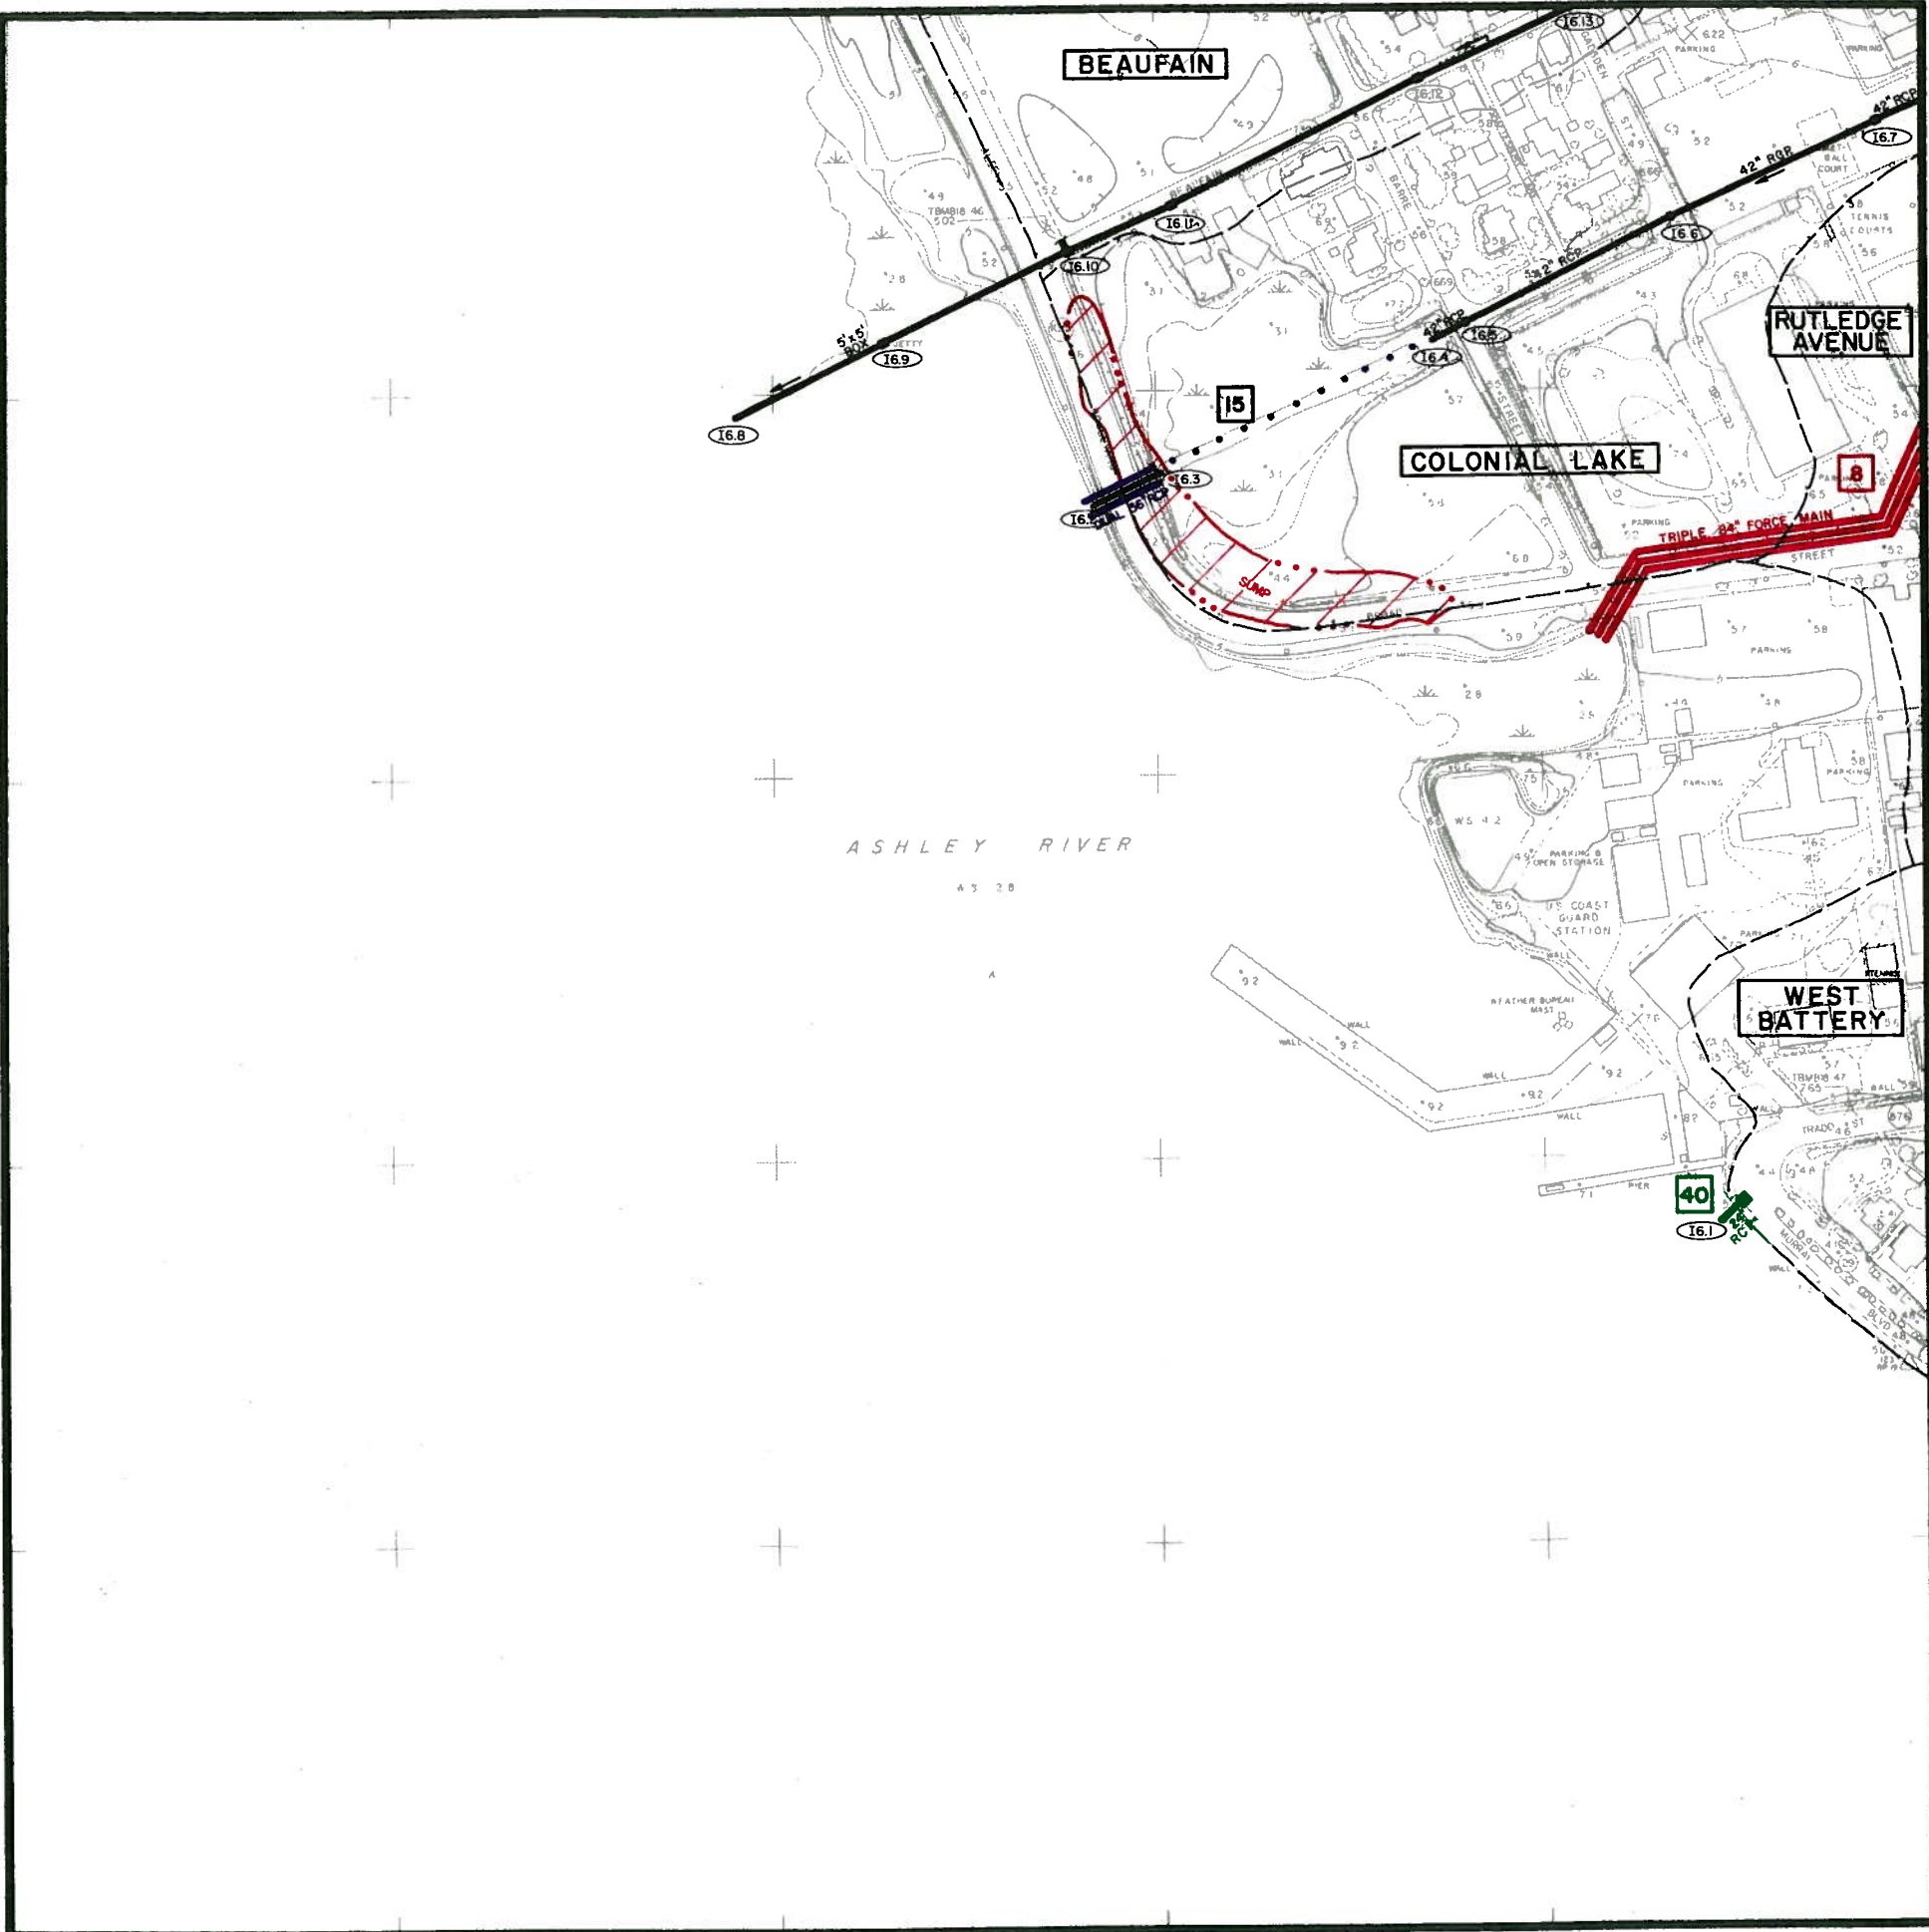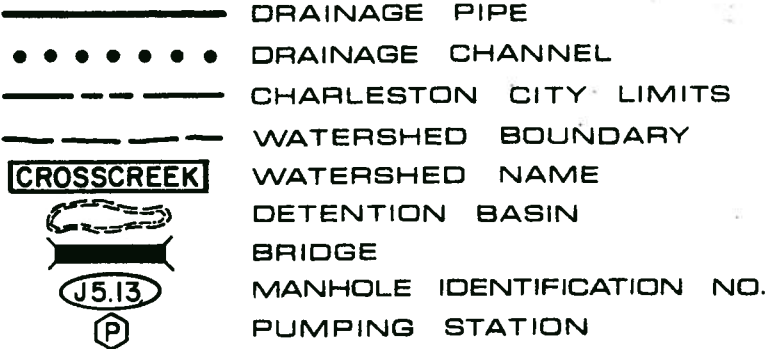


DRAINAGE SYSTEMS

MAP J4c

recommended improvements

CITY OF CHARLESTON

PENINSULAR AREA

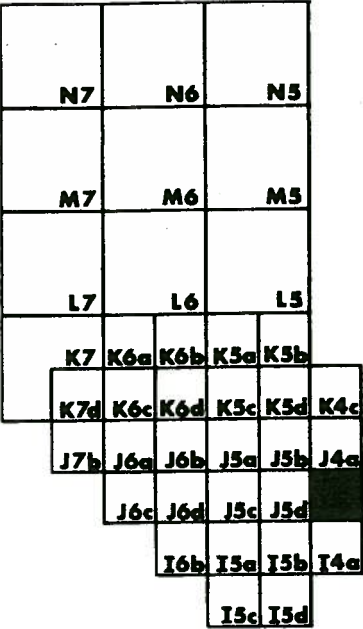

- PROPOSED SYSTEM PRIORITIES

BLACK

EXISTING SYSTEMS TO REMAIN OPERATIONAL

RED

FIRST PRIORITY

GREEN

SECOND PRIORITY

BLUE


THIRD PRIORITY

LEGEND

- DRAINAGE PIPE
-

DRAINAGE CHANNEL
- CHARLESTON CITY LIMITS
- WATERSHED BOUNDARY
- CROSSCREEK

WATERSHED NAME
- DETENTION BASIN
- BRIDGE
- MANHOLE IDENTIFICATION NO.
- PUMPING STATION

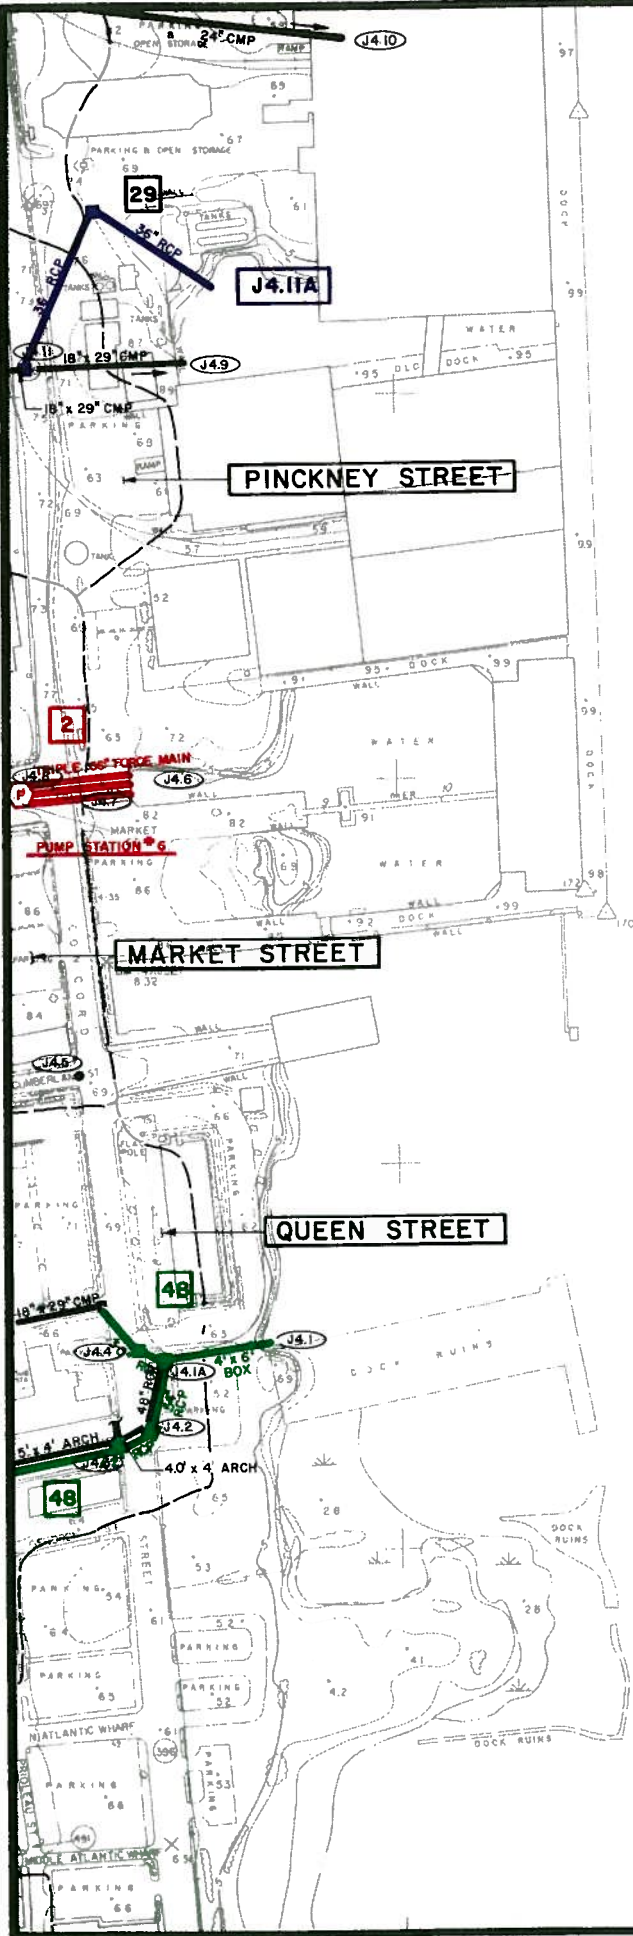

CHARLESTON CITY LIMITS

DRAINAGE SYSTEMS

MAP J5d

recommended improvements

CITY OF CHARLESTON

PENINSULAR AREA

	N7		N6		N5	
	M7		M6		M5	
	L7		L6		L5	
	K7	K6a	K6b	K5a	K5b	
	K7d	K6c	K6d	K5c	K5d	K4c
	J7b	J6a	J6b	J5a	J5b	J4a
		J6c	J6d	J5c		J4c
			I6b	I5a	I5b	I4a
				I5c	I5d	



PROPOSED SYSTEM PRIORITIES

BLACK

EXISTING SYSTEMS TO REMAIN OPERATIONAL

RED

FIRST PRIORITY

GREEN


SECOND PRIORITY

BLUE

THIRD PRIORITY

LEGEND

- DRAINAGE PIPE
- DRAINAGE CHANNEL
- CHARLESTON CITY LIMITS
- WATERSHED BOUNDARY
- CROSSCREEK
- WATERSHED NAME
- DETENTION BASIN
- BRIDGE
- MANHOLE IDENTIFICATION NO.
- PUMPING STATION

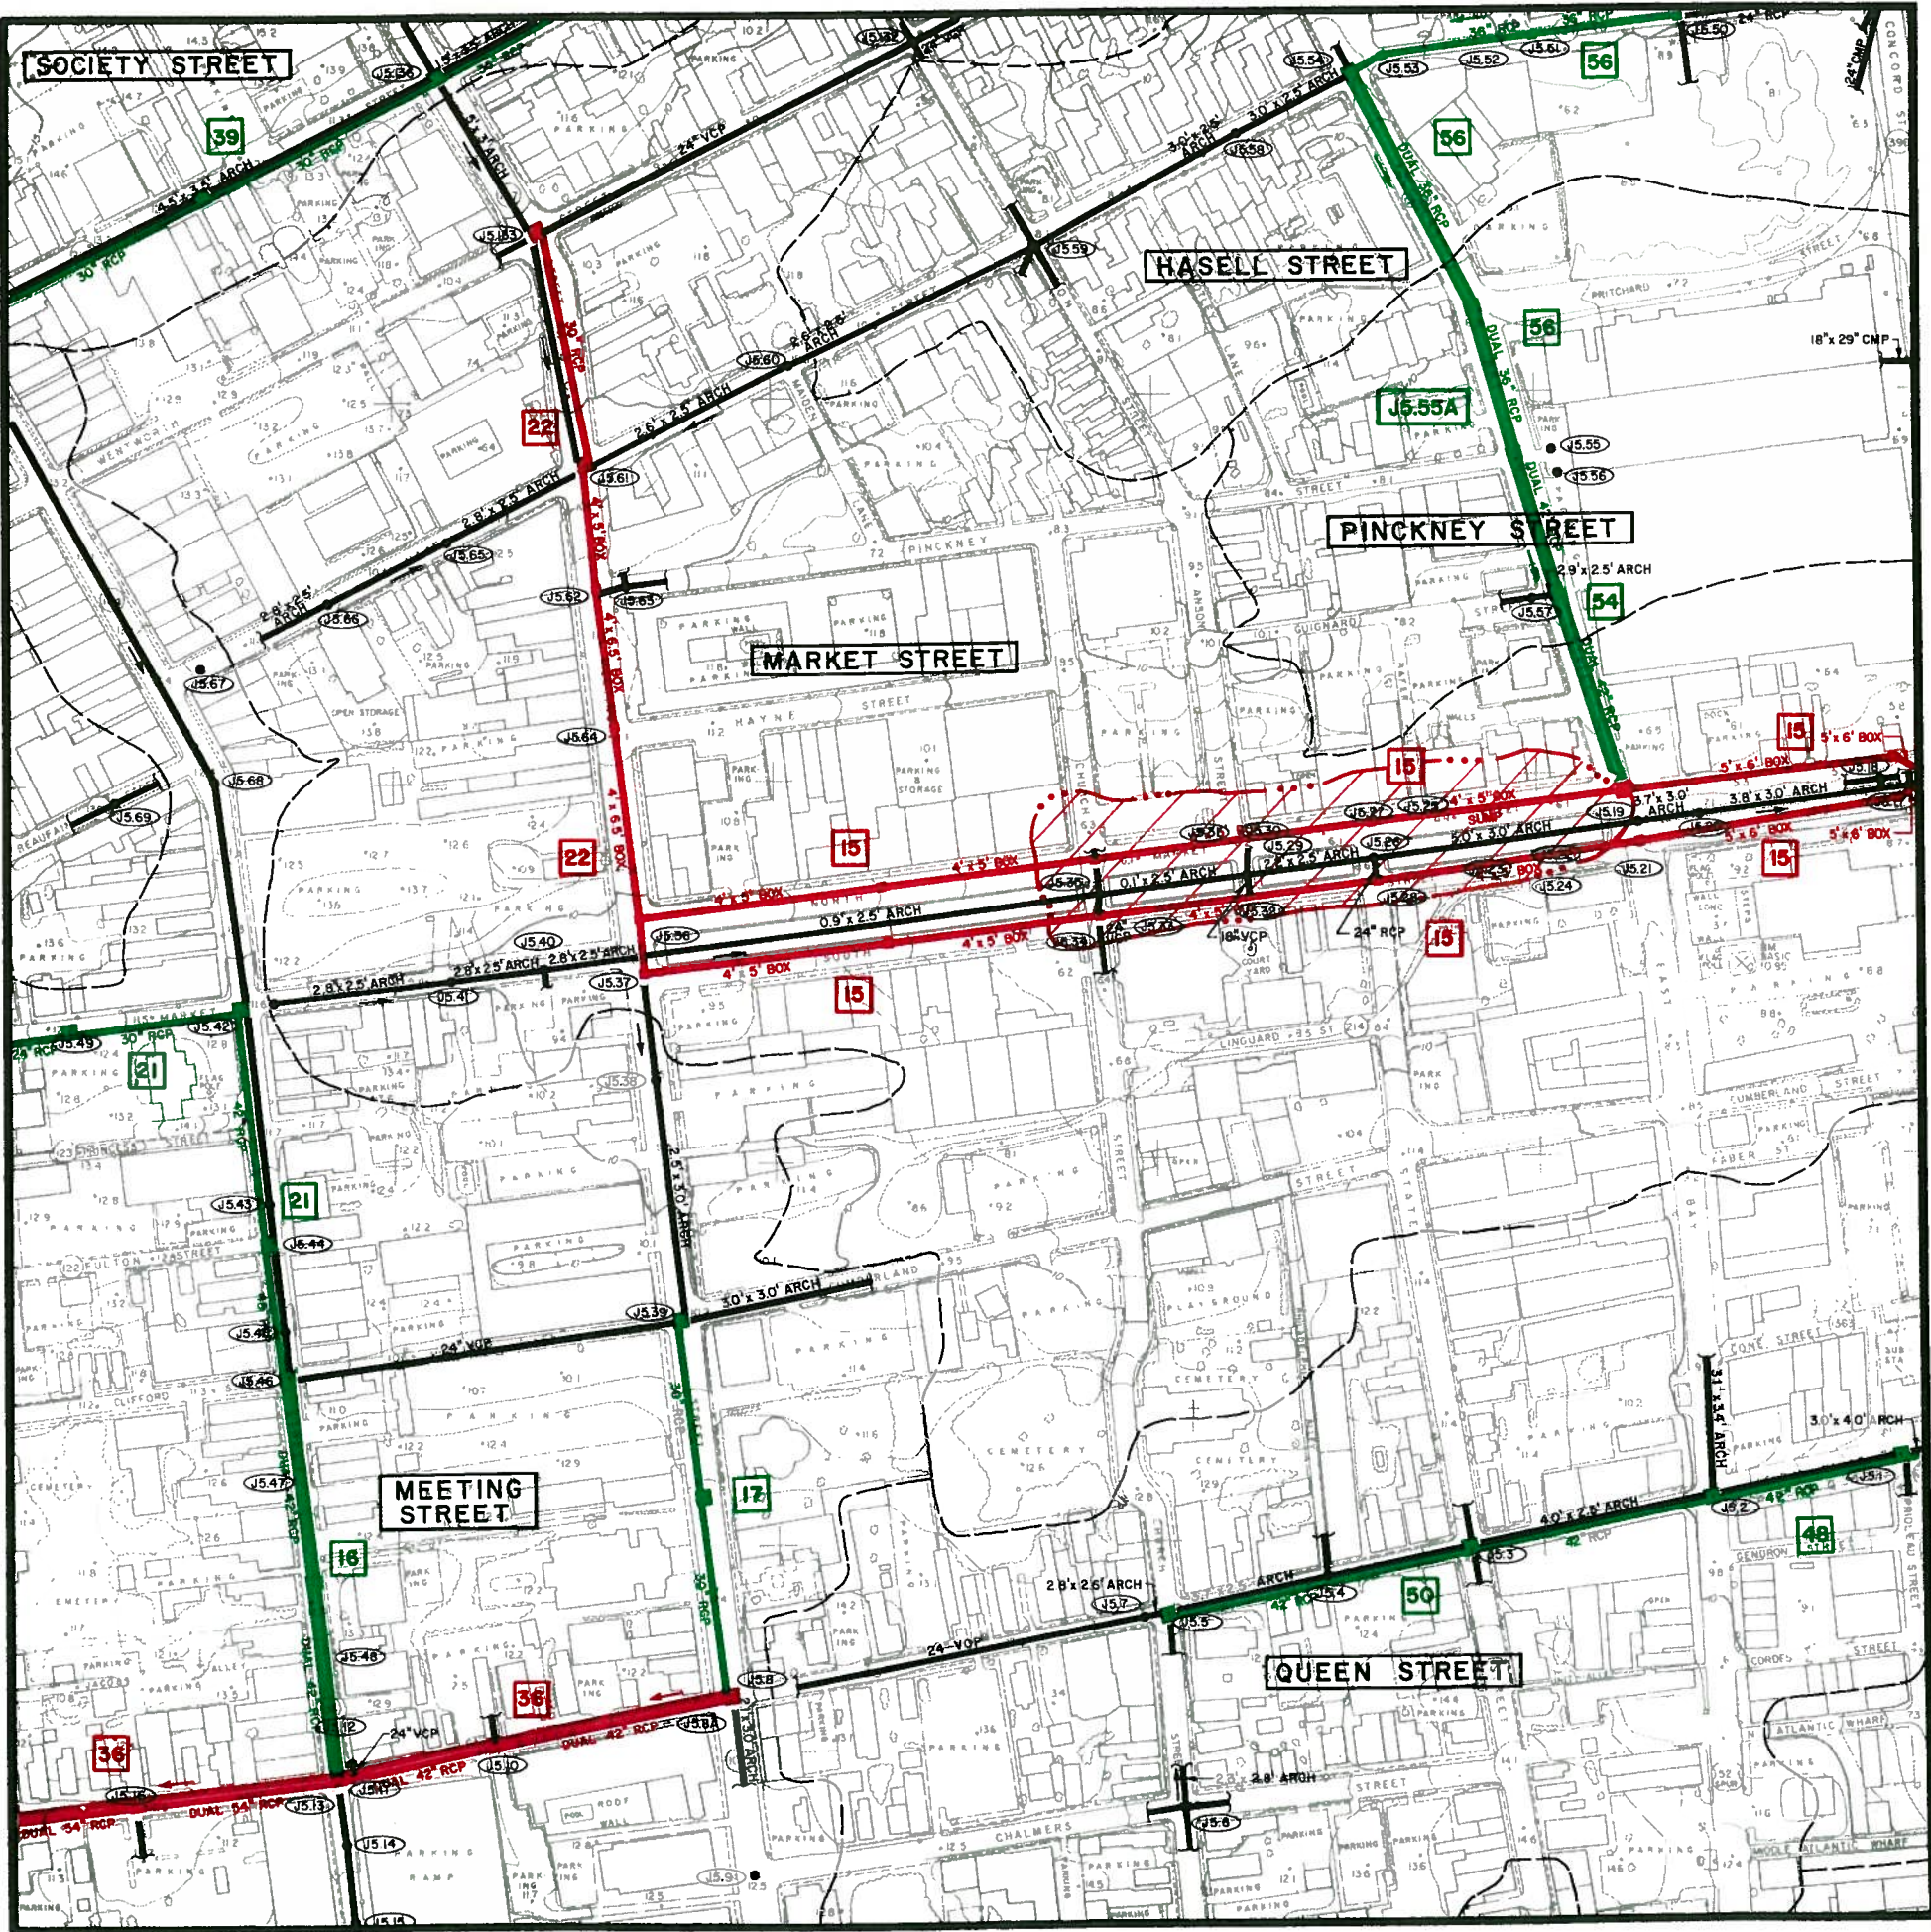

DRAINAGE SYSTEMS

MAP J5c

recommended improvements

CITY OF CHARLESTON

PENINSULAR AREA

N7		N6		N5		
M7		M6		M5		
L7		L6		L5		
	K7	K6a	K6b	K5a	K5b	
	K7d	K6c	K6d	K5c	K5d	K4c
	J7b	J6a	J6b	J5a	J5b	J4a
		J6c	J6d		J5d	J4c
			I6b	I5a	I5b	I4a
				I5c	I5d	




PROPOSED SYSTEM PRIORITIES

BLACK	EXISTING SYSTEMS TO REMAIN OPERATIONAL
RED	FIRST PRIORITY
GREEN	SECOND PRIORITY
BLUE	THIRD PRIORITY

LEGEND

	DRAINAGE PIPE
	DRAINAGE CHANNEL
	CHARLESTON CITY LIMITS
	WATERSHED BOUNDARY
	WATERSHED NAME
	DETENTION BASIN
	BRIDGE
	MANHOLE IDENTIFICATION NO.
	PUMPING STATION

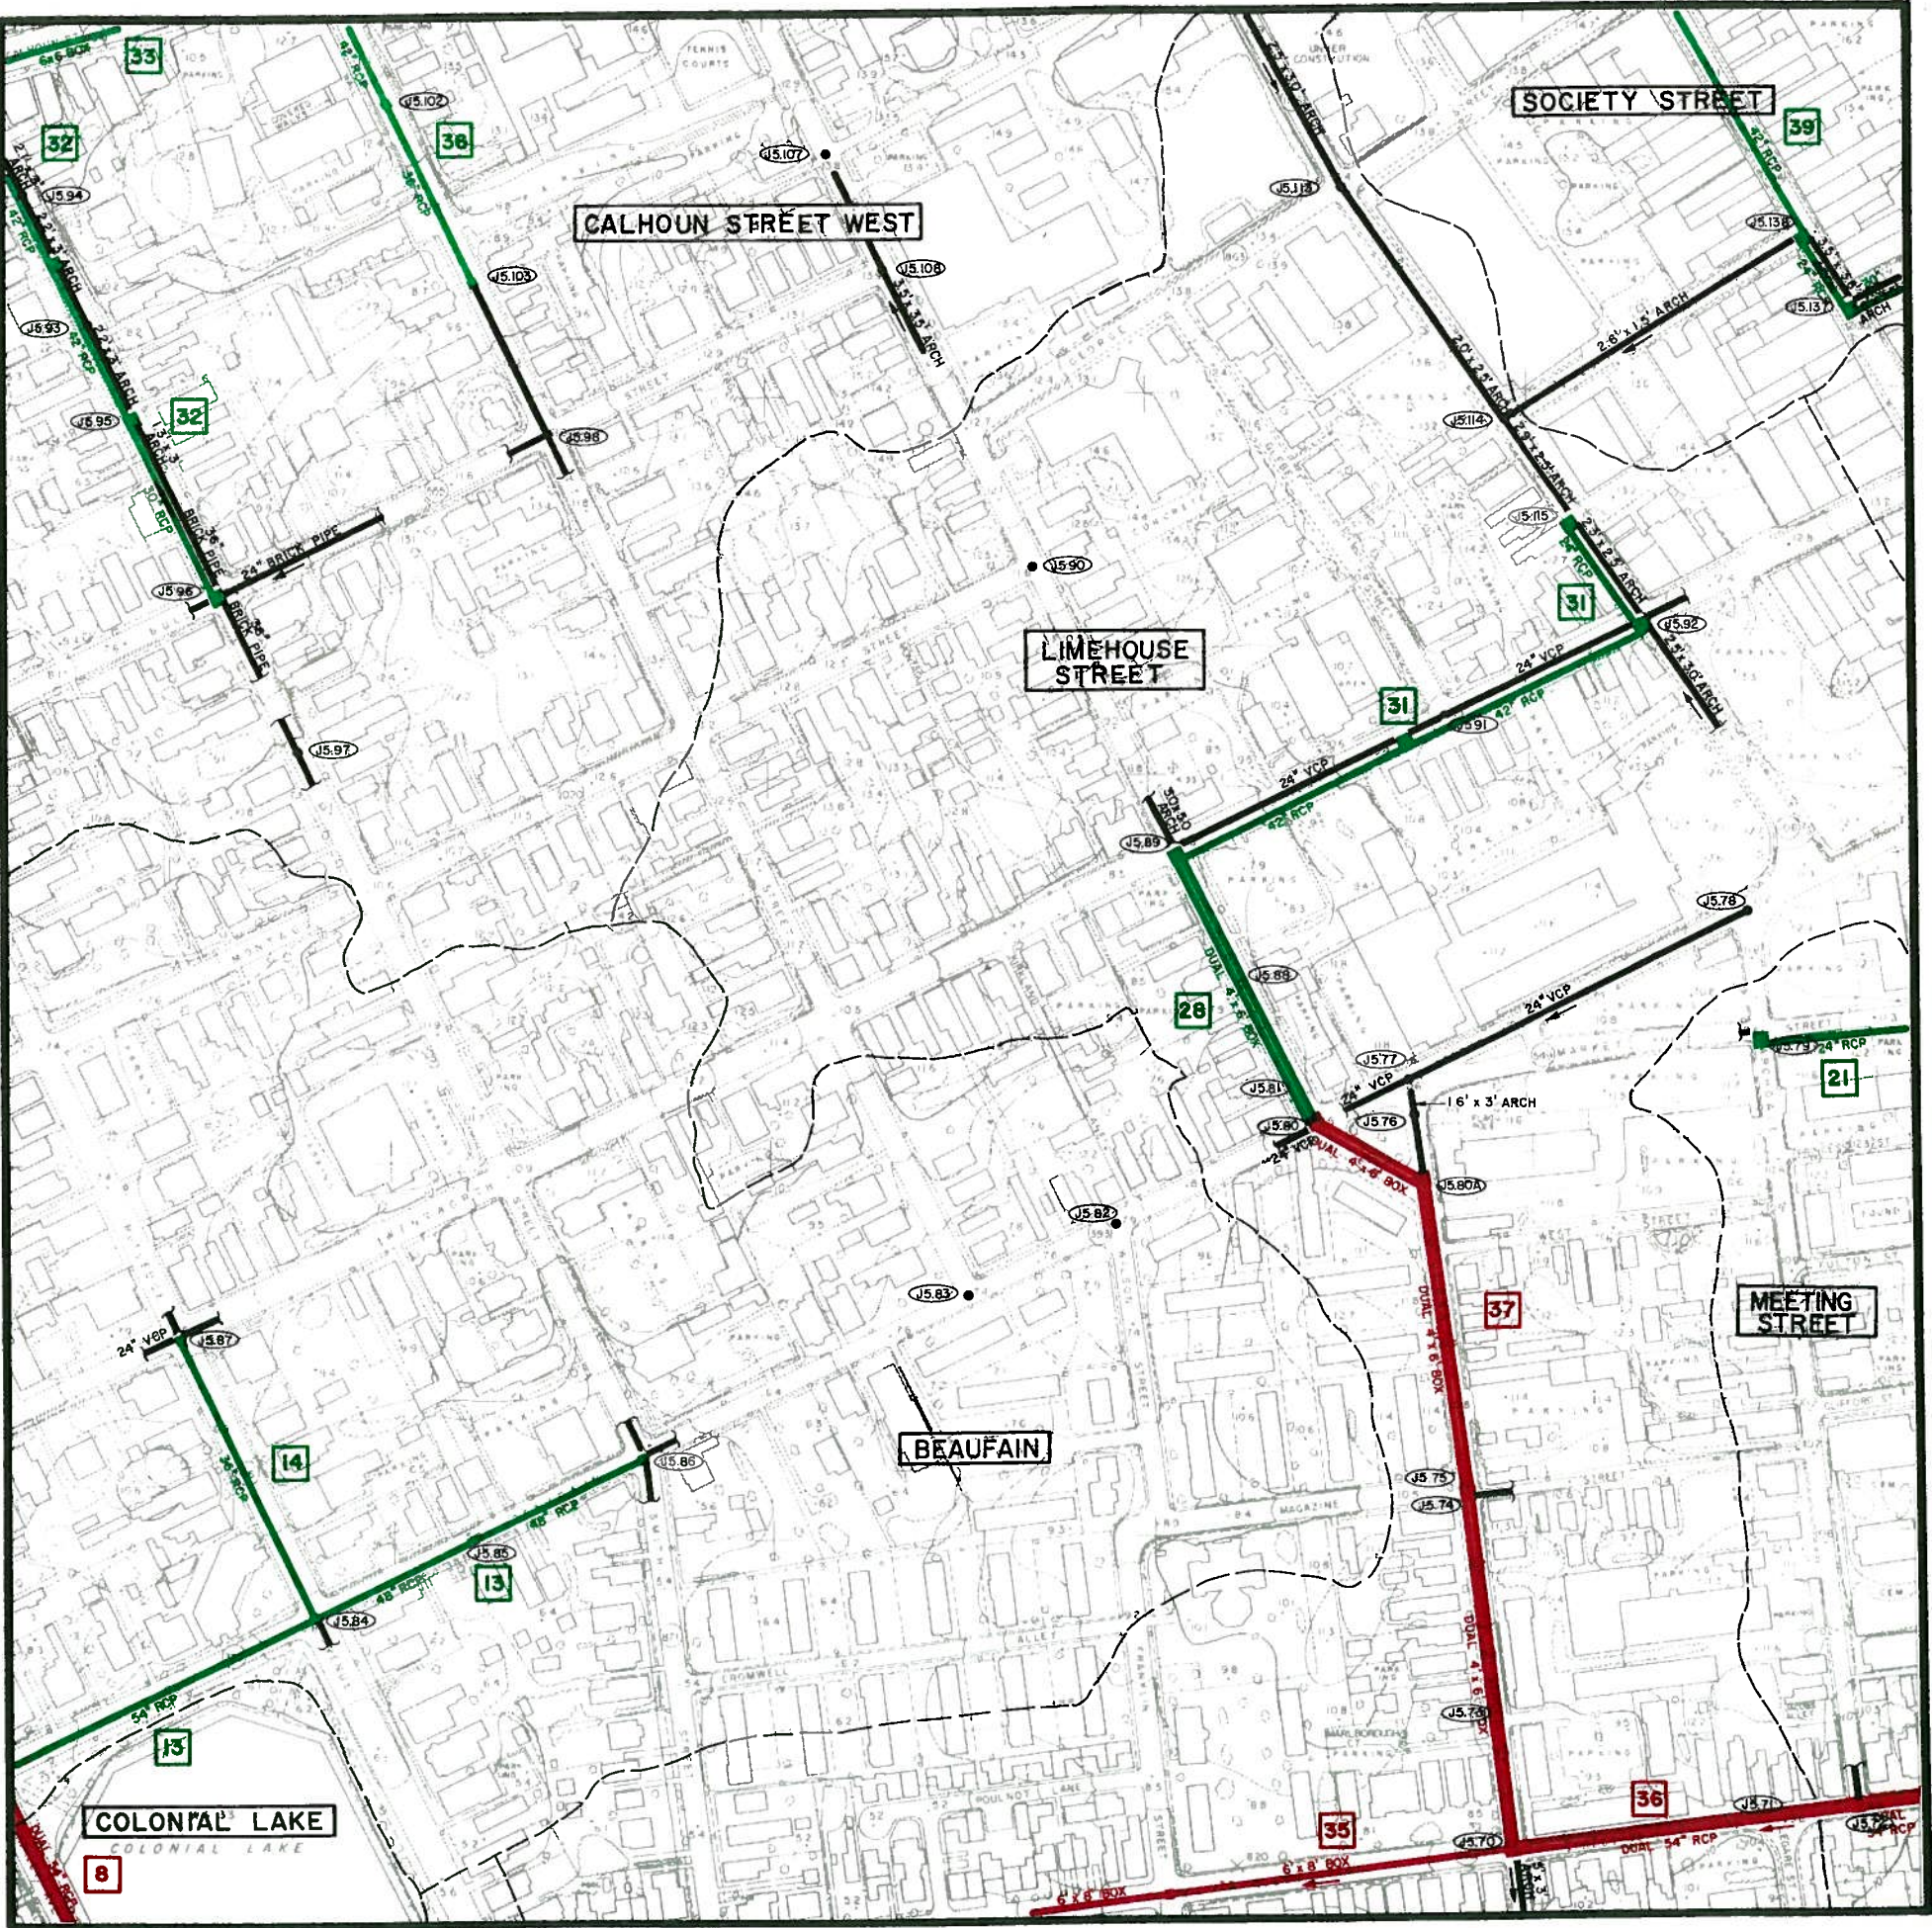

DRAINAGE SYSTEMS

MAP J6d

recommended improvements

CITY OF CHARLESTON

PENINSULAR AREA

	N7	N6	N5		
	M7	M6	M5		
	L7	L6	L5		
	K7	K6a	K6b	K5a	K5b
	K7d	K6c	K6d	K5c	K5d
	J7b	J6a	J6b	J5a	J5b
		J6c		J5c	J5d
			I6b	I5a	I5b
				I5c	I5d



PROPOSED SYSTEM PRIORITIES

BLACK	EXISTING SYSTEMS TO REMAIN OPERATIONAL
RED	FIRST PRIORITY
GREEN	SECOND PRIORITY
BLUE	THIRD PRIORITY

LEGEND

DRAINAGE PIPE

DRAINAGE CHANNEL

CHARLESTON CITY LIMITS

WATERSHED BOUNDARY

CROSSCREEK

WATERSHED NAME

DETENTION BASIN

BRIDGE

J5.13

MANHOLE IDENTIFICATION NO.

P

PUMPING STATION

GRAPHIC SCALE

250


0

250

500

750

FEET

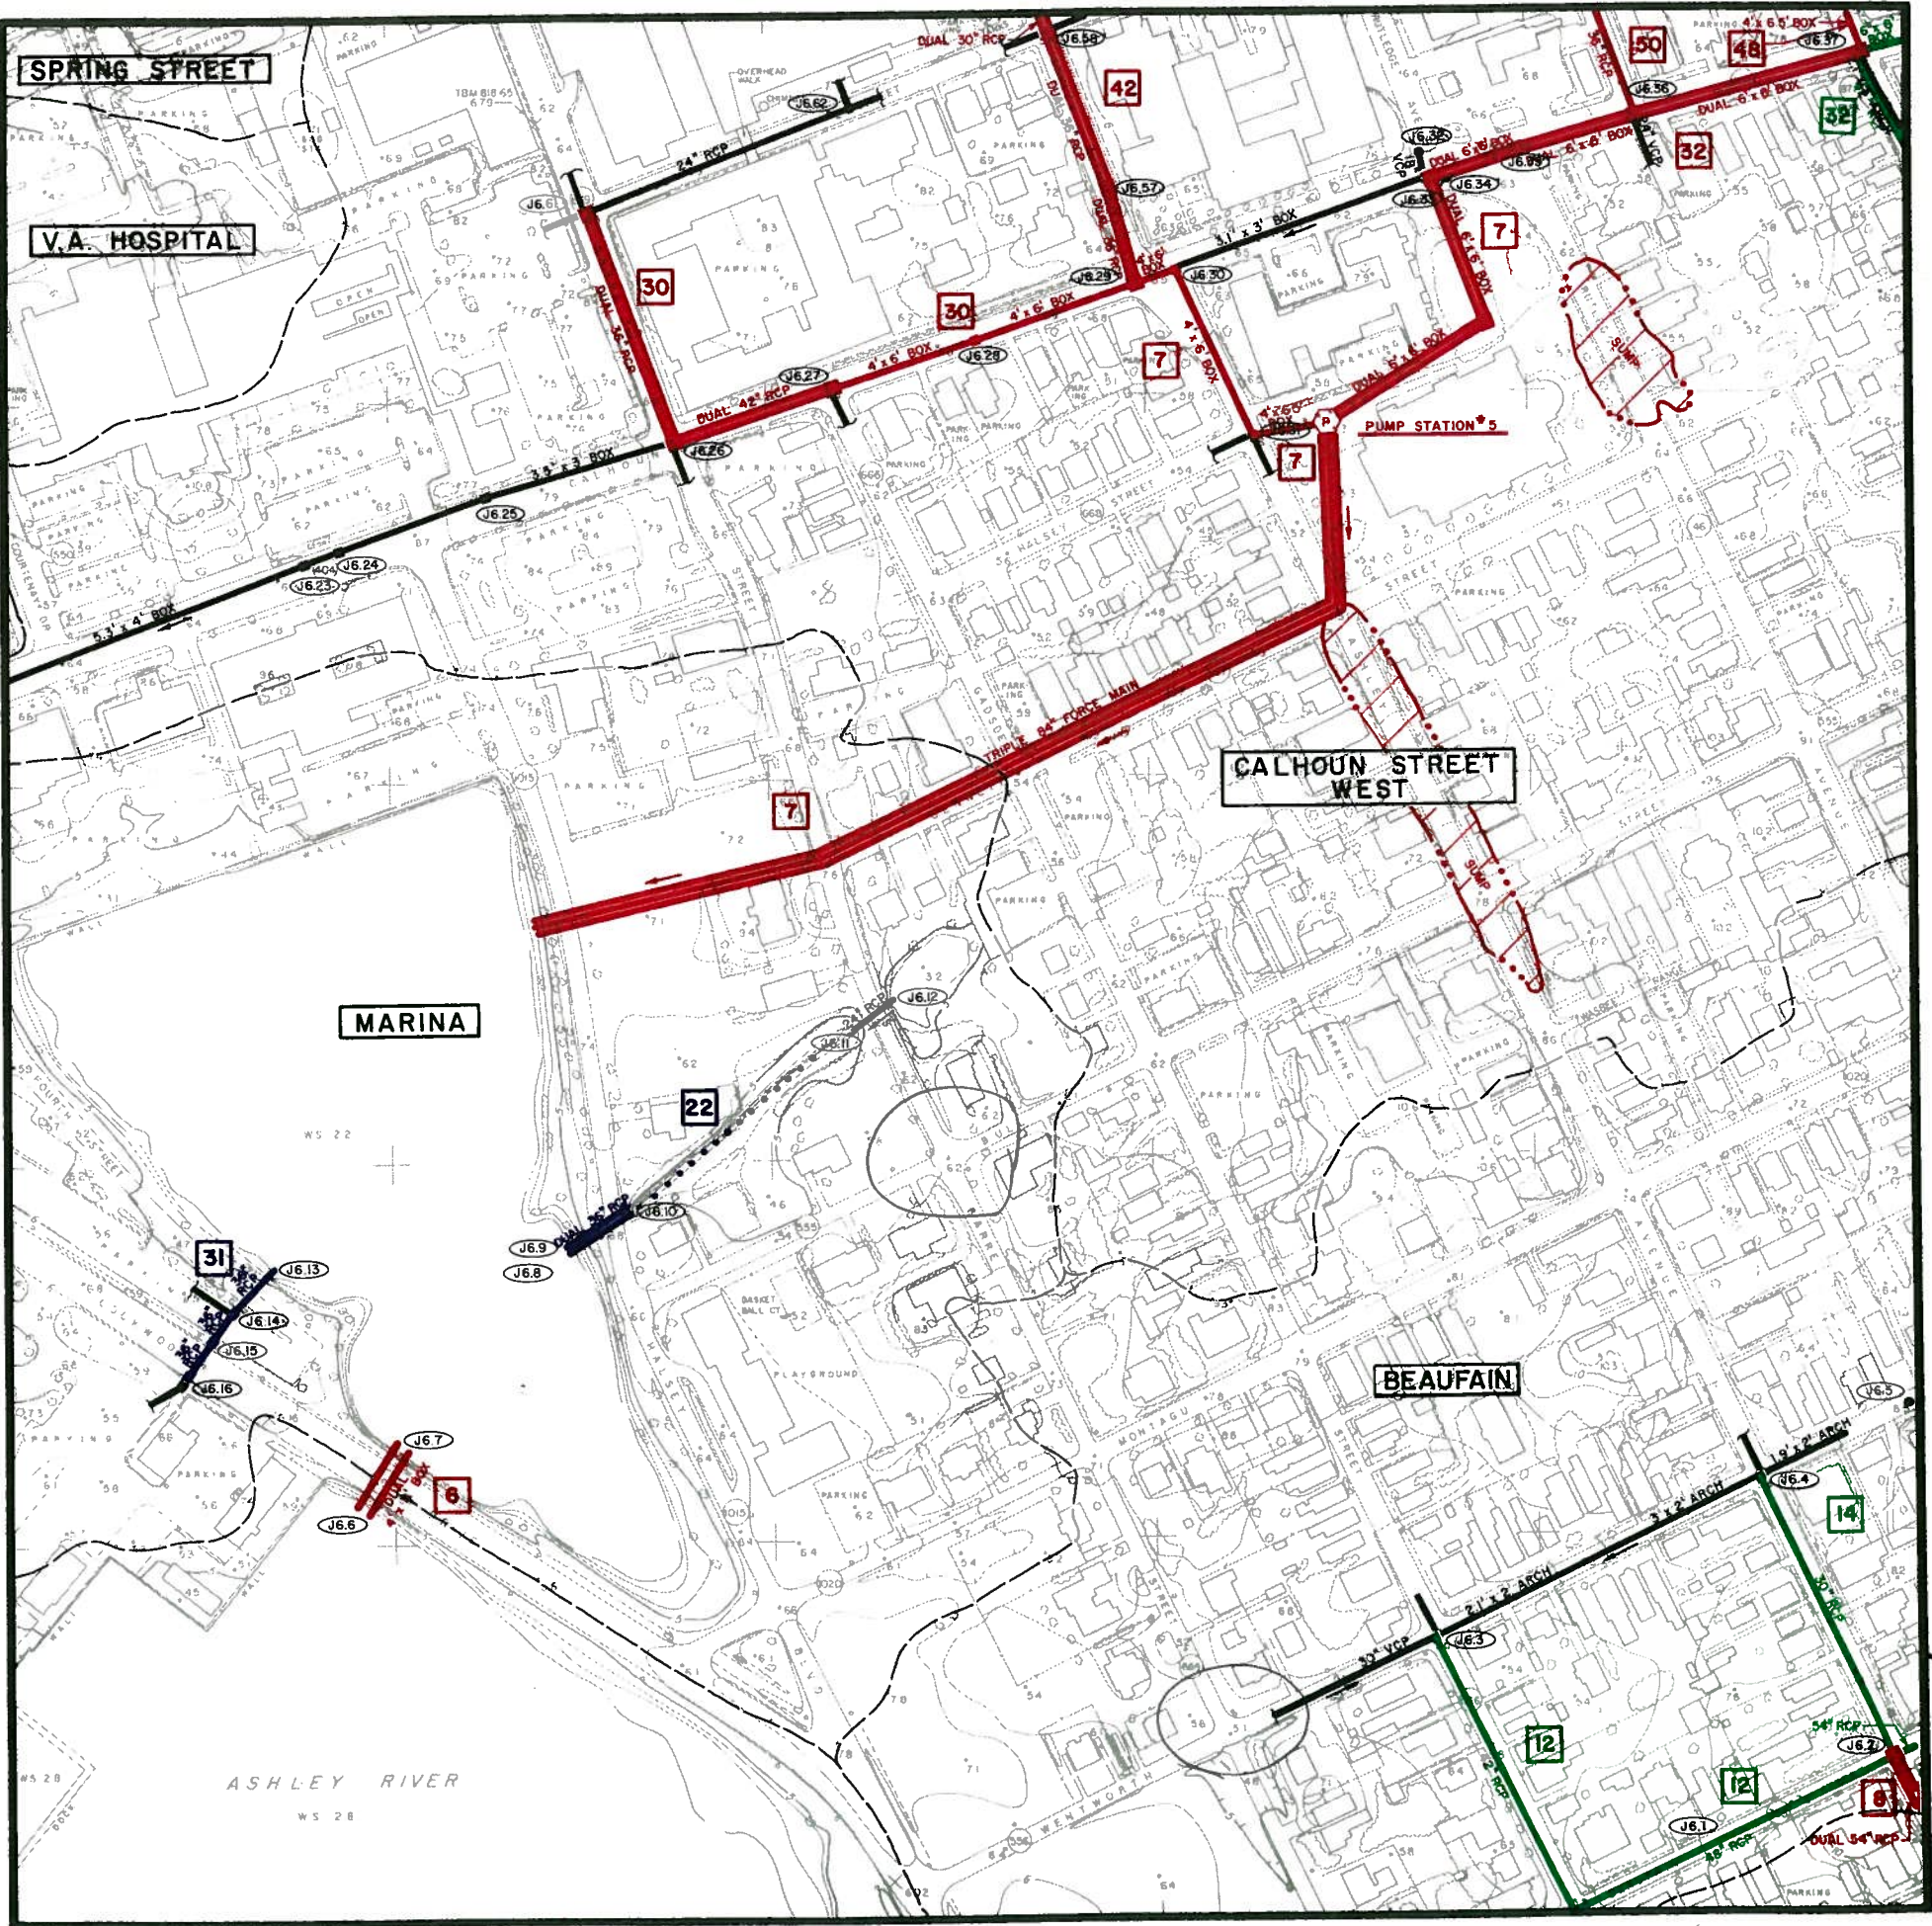

DRAINAGE SYSTEMS

MAP J6c

recommended improvements

CITY OF CHARLESTON

PENINSULAR AREA

N7		N6		N5	
M7		M6		M5	
L7		L6		L5	
K7	K6a	K6b	K5a	K5b	
K7d	K6c	K6d	K5c	K5d	K4c
J7b	J6a	J6b	J5a	J5b	J4a
		J6d	J5c	J5d	J4c
		I6b	I5a	I5b	I4a
			I5c	I5d	



PROPOSED SYSTEM PRIORITIES

BLACK	EXISTING SYSTEMS TO REMAIN OPERATIONAL
RED	FIRST PRIORITY
GREEN	SECOND PRIORITY
BLUE	THIRD PRIORITY

LEGEND

DRAINAGE PIPE

DRAINAGE CHANNEL

CHARLESTON CITY LIMITS

WATERSHED BOUNDARY

WATERSHED NAME

DETENTION BASIN

BRIDGE

MANHOLE IDENTIFICATION NO.

PUMPING STATION

GRAPHIC SCALE

250


0

250

500

750

FEET

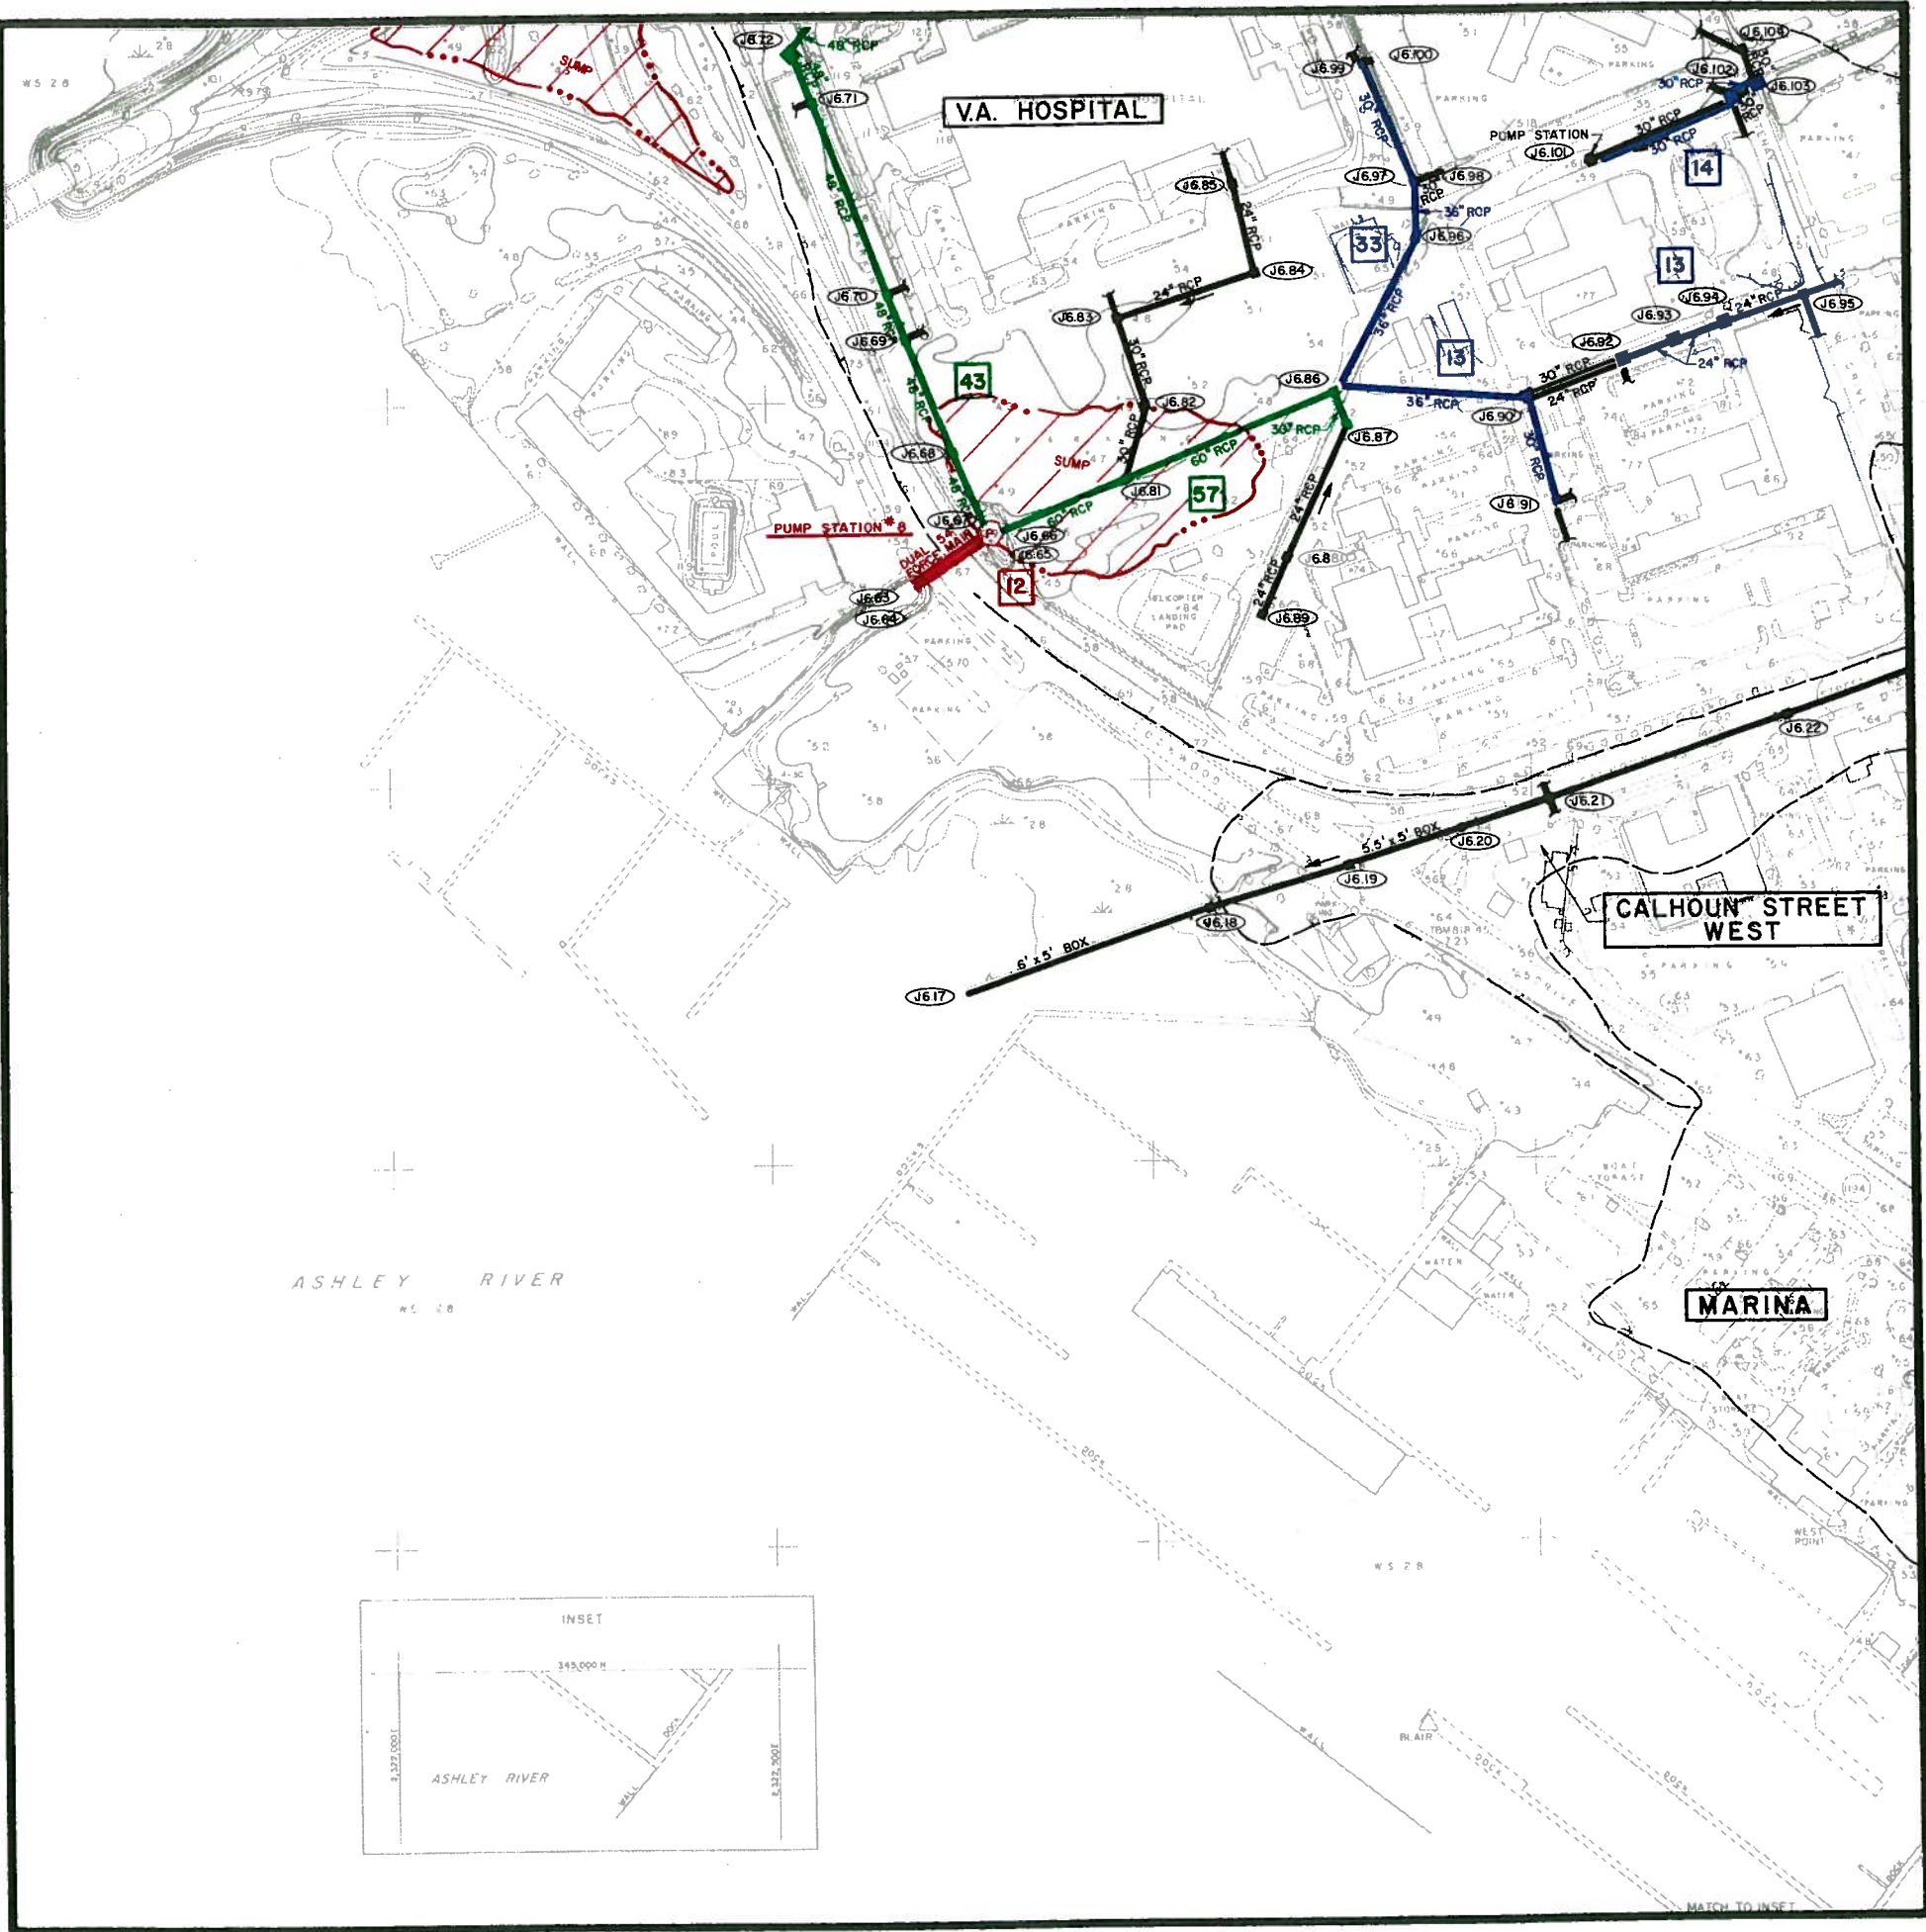


DRAINAGE SYSTEMS

MAP J4a

recommended improvements
CITY OF CHARLESTON

PENINSULAR AREA

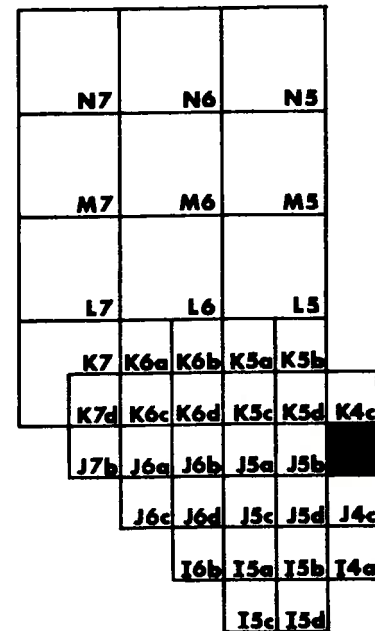


PROPOSED SYSTEM PRIORITIES

BLACK EXISTING SYSTEMS TO REMAIN OPERATIONAL
RED FIRST PRIORITY
GREEN SECOND PRIORITY
BLUE THIRD PRIORITY

LEGEND

- DRAINAGE PIPE
- DRAINAGE CHANNEL
- CHARLESTON CITY LIMITS
- WATERSHED BOUNDARY
- CROSSCREEK** WATERSHED NAME
- DETENTION BASIN
- BRIDGE
- MANHOLE IDENTIFICATION NO.
- PUMPING STATION

GRAPHIC SCALE 250 0 250 500 750
FEET

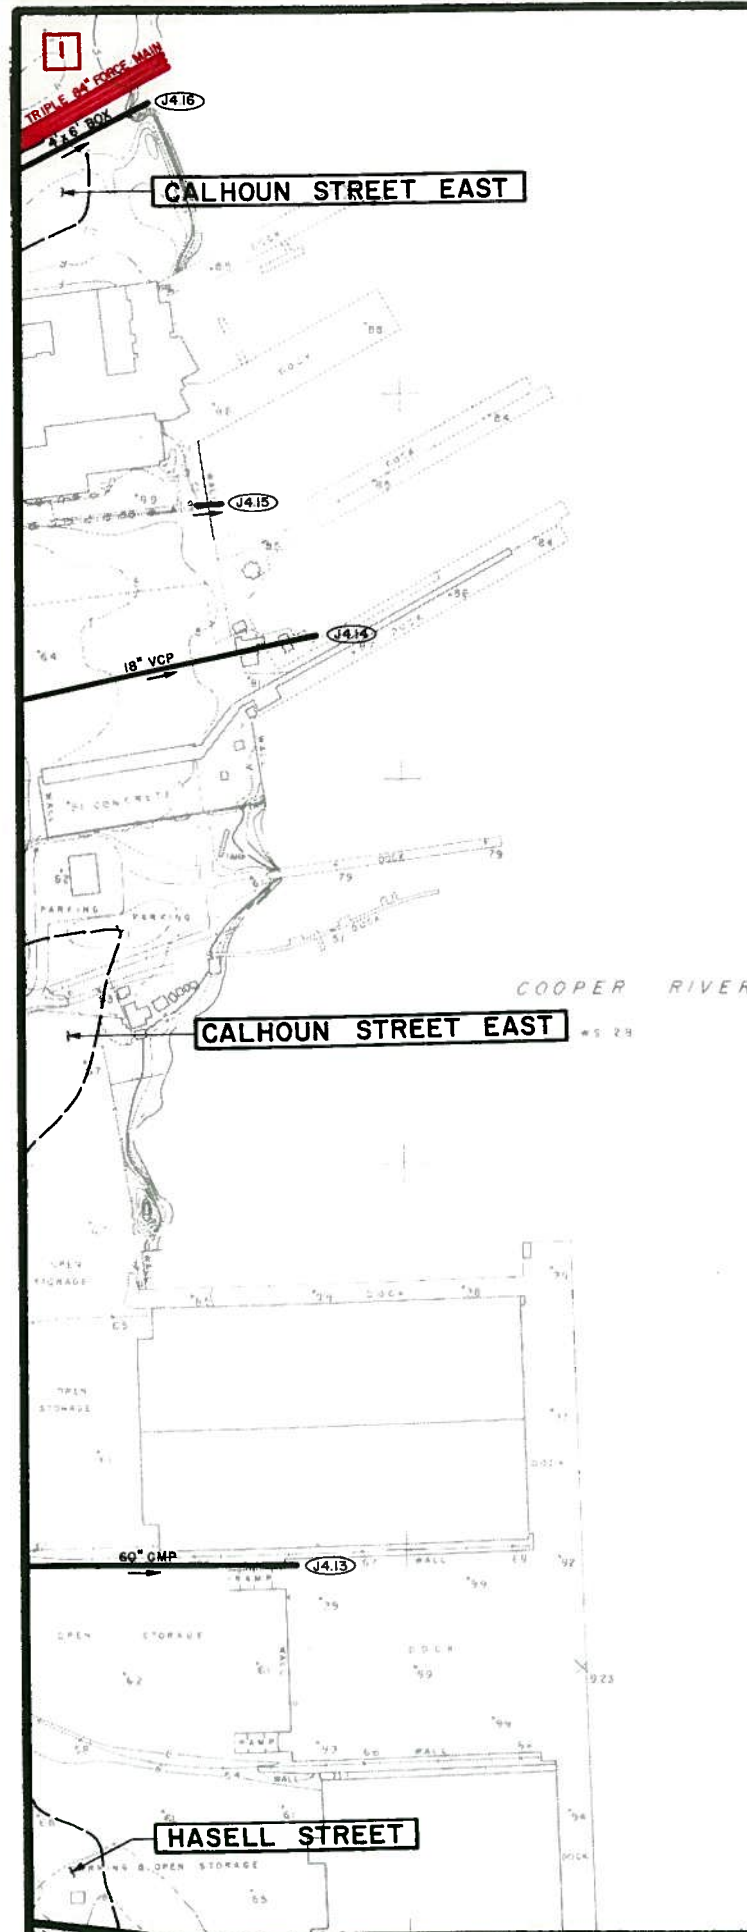

DRAINAGE SYSTEMS

MAP J5b

recommended improvements

CITY OF CHARLESTON

PENINSULAR AREA

N7	N6	N5		
M7	M6	M5		
L7	L6	L5		
K7	K6a	K6b	K5a	K5b
K7d	K6c	K6d	K5c	K5d
J7b	J6a	J6b	J5a	J4a
	J6c	J6d	J5c	J5d
		I6b	I5a	I5b
			I5c	I5d



PROPOSED SYSTEM PRIORITIES

BLACK

EXISTING SYSTEMS TO REMAIN OPERATIONAL

RED

FIRST PRIORITY

GREEN

SECOND PRIORITY

BLUE

THIRD PRIORITY

LEGEND

—

DRAINAGE PIPE

.....

DRAINAGE CHANNEL

CHARLESTON CITY LIMITS

WATERSHED BOUNDARY

CROSSCREEK

WATERSHED NAME

DETENTION BASIN

BRIDGE

MANHOLE IDENTIFICATION NO.

PUMPING STATION

GRAPHIC SCALE

250


0

250

500

750

FEET

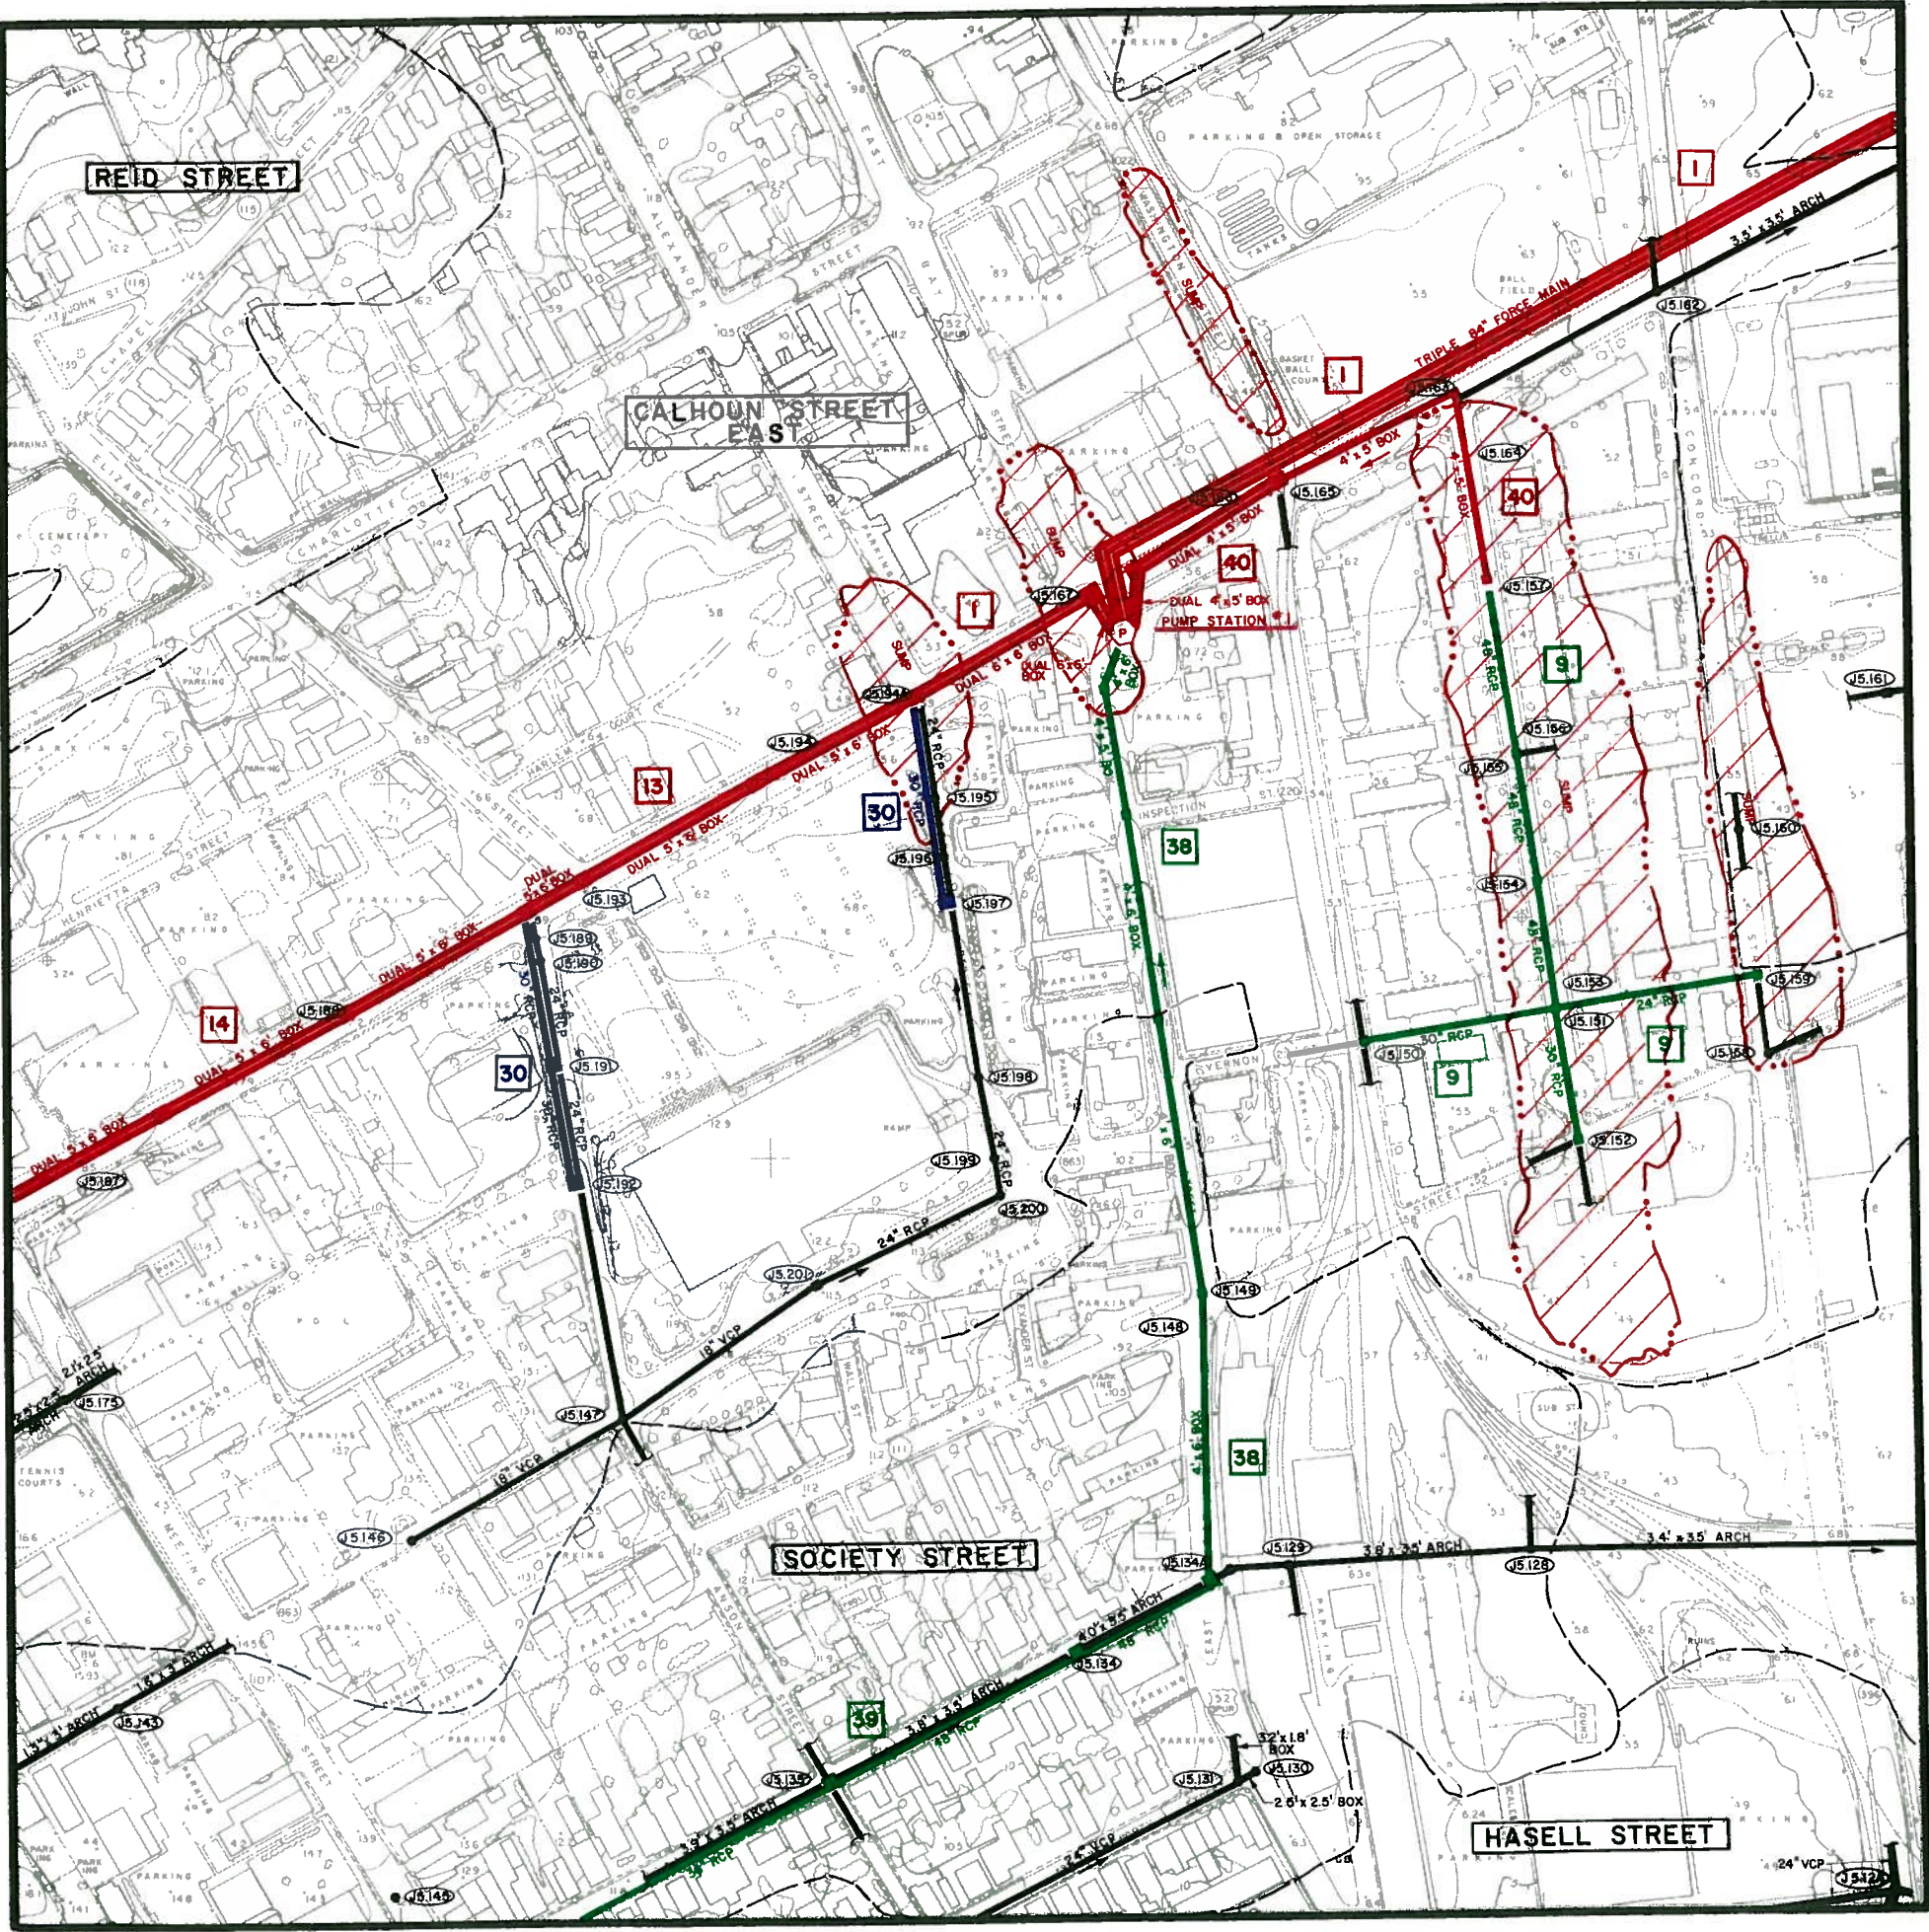

DRAINAGE SYSTEMS

MAP J5a

recommended improvements

CITY OF CHARLESTON

PENINSULAR AREA

N7	N6	N5		
M7	M6	M5		
L7	L6	L5		
K7	K6a	K6b	K5a	K5b
K7d	K6c	K6d	K5c	K5d
J7b	J6a	J6b	J5b	J4a
	J6c	J6d	J5c	J5d
		I6b	I5a	I5b
			I5c	I5d



PROPOSED SYSTEM PRIORITIES

BLACK	EXISTING SYSTEMS TO REMAIN OPERATIONAL
RED	FIRST PRIORITY
GREEN	SECOND PRIORITY
BLUE	THIRD PRIORITY

LEGEND

DRAINAGE PIPE

DRAINAGE CHANNEL

CHARLESTON CITY LIMITS

WATERSHED BOUNDARY

CROSSCREEK

WATERSHED NAME

DETENTION BASIN

BRIDGE

J5.13

MANHOLE IDENTIFICATION NO.

P

PUMPING STATION

GRAPHIC SCALE

250


0

250

500

750

FEET

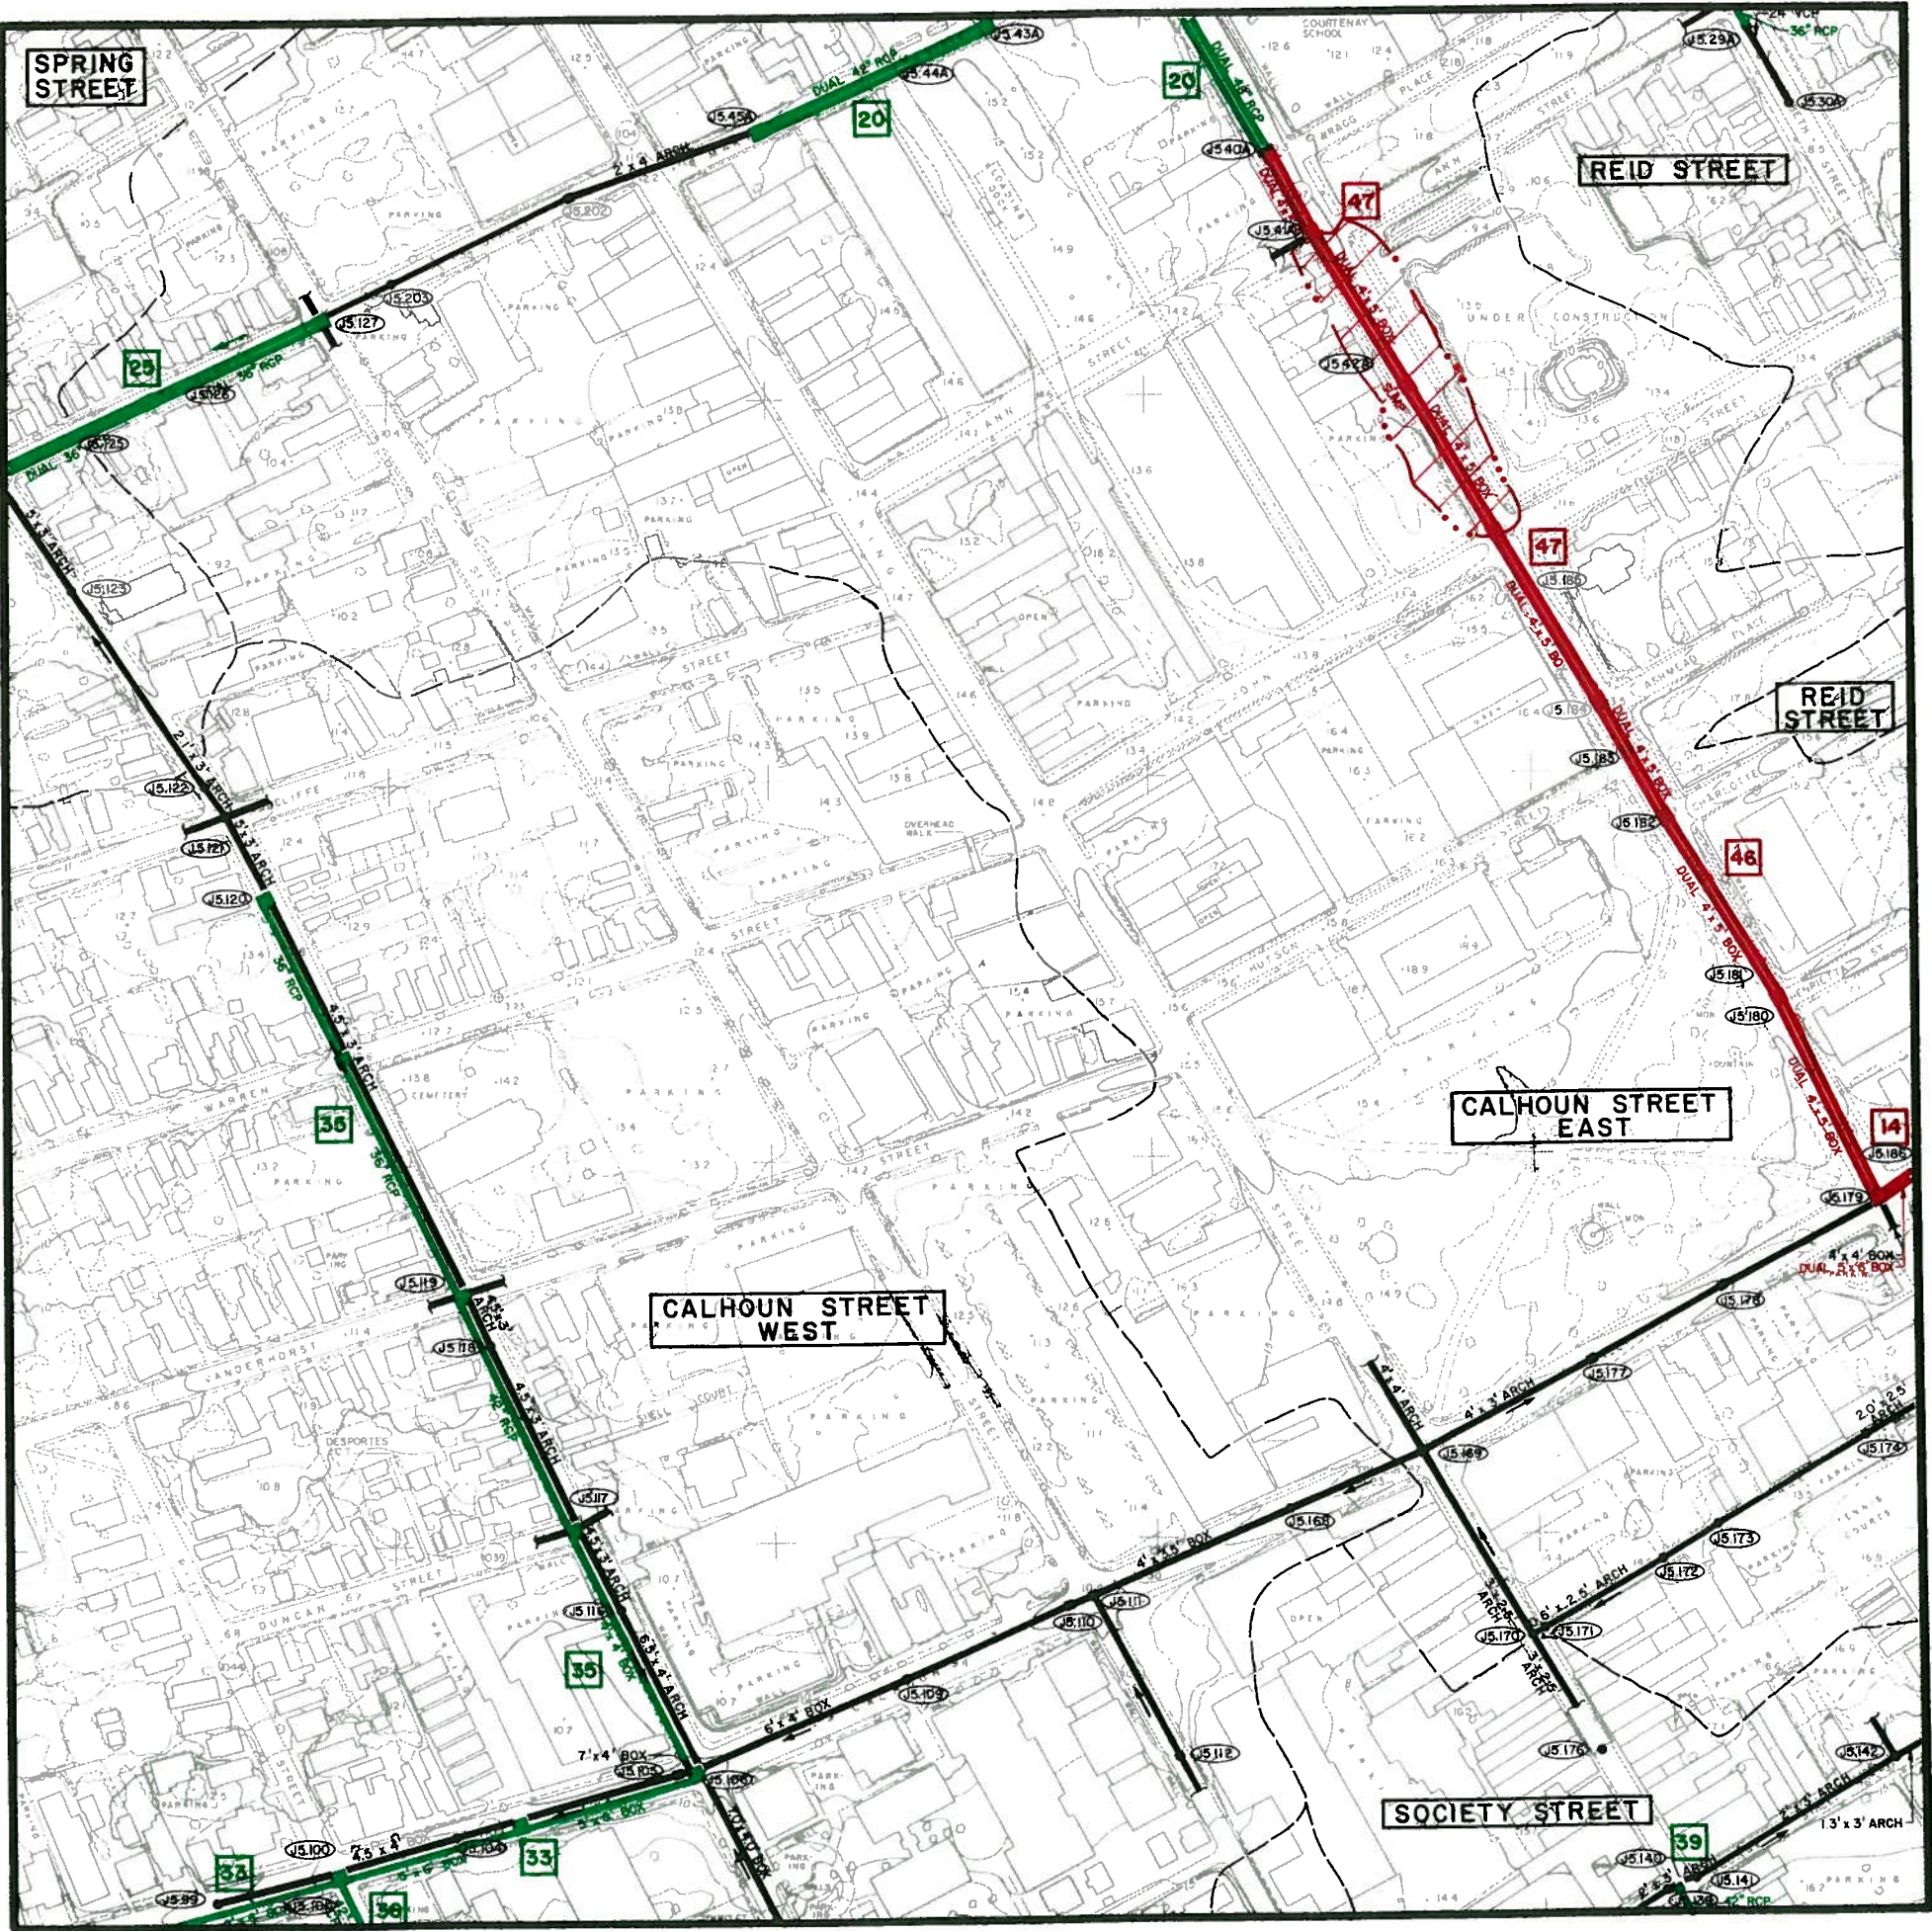

DRAINAGE SYSTEMS

MAP J6b

recommended improvements

CITY OF CHARLESTON

PENINSULAR AREA

		N7		N6		N5	
		M7		M6		M5	
		L7		L6		L5	
K7		K6a	K6b	K5a	K5b		
K7d	K6c	K6d	K5c	K5d	K4c		
J7b	J6a		J5a	J5b	J4a		
	J6c	J6d	J5c	J5d	J4c		
		I6b	I5a	I5b	I4a		
			I5c	I5d			




PROPOSED SYSTEM PRIORITIES

BLACK	EXISTING SYSTEMS TO REMAIN OPERATIONAL
RED	FIRST PRIORITY
GREEN	SECOND PRIORITY
BLUE	THIRD PRIORITY

LEGEND

DRAINAGE PIPE
 DRAINAGE CHANNEL
 CHARLESTON CITY LIMITS
 WATERSHED BOUNDARY
 CROSSCREEK
 WATERSHED NAME
 DETENTION BASIN
 BRIDGE
 MANHOLE IDENTIFICATION NO.
 PUMPING STATION

GRAPHIC SCALE 250 0 250 500 750 FEET

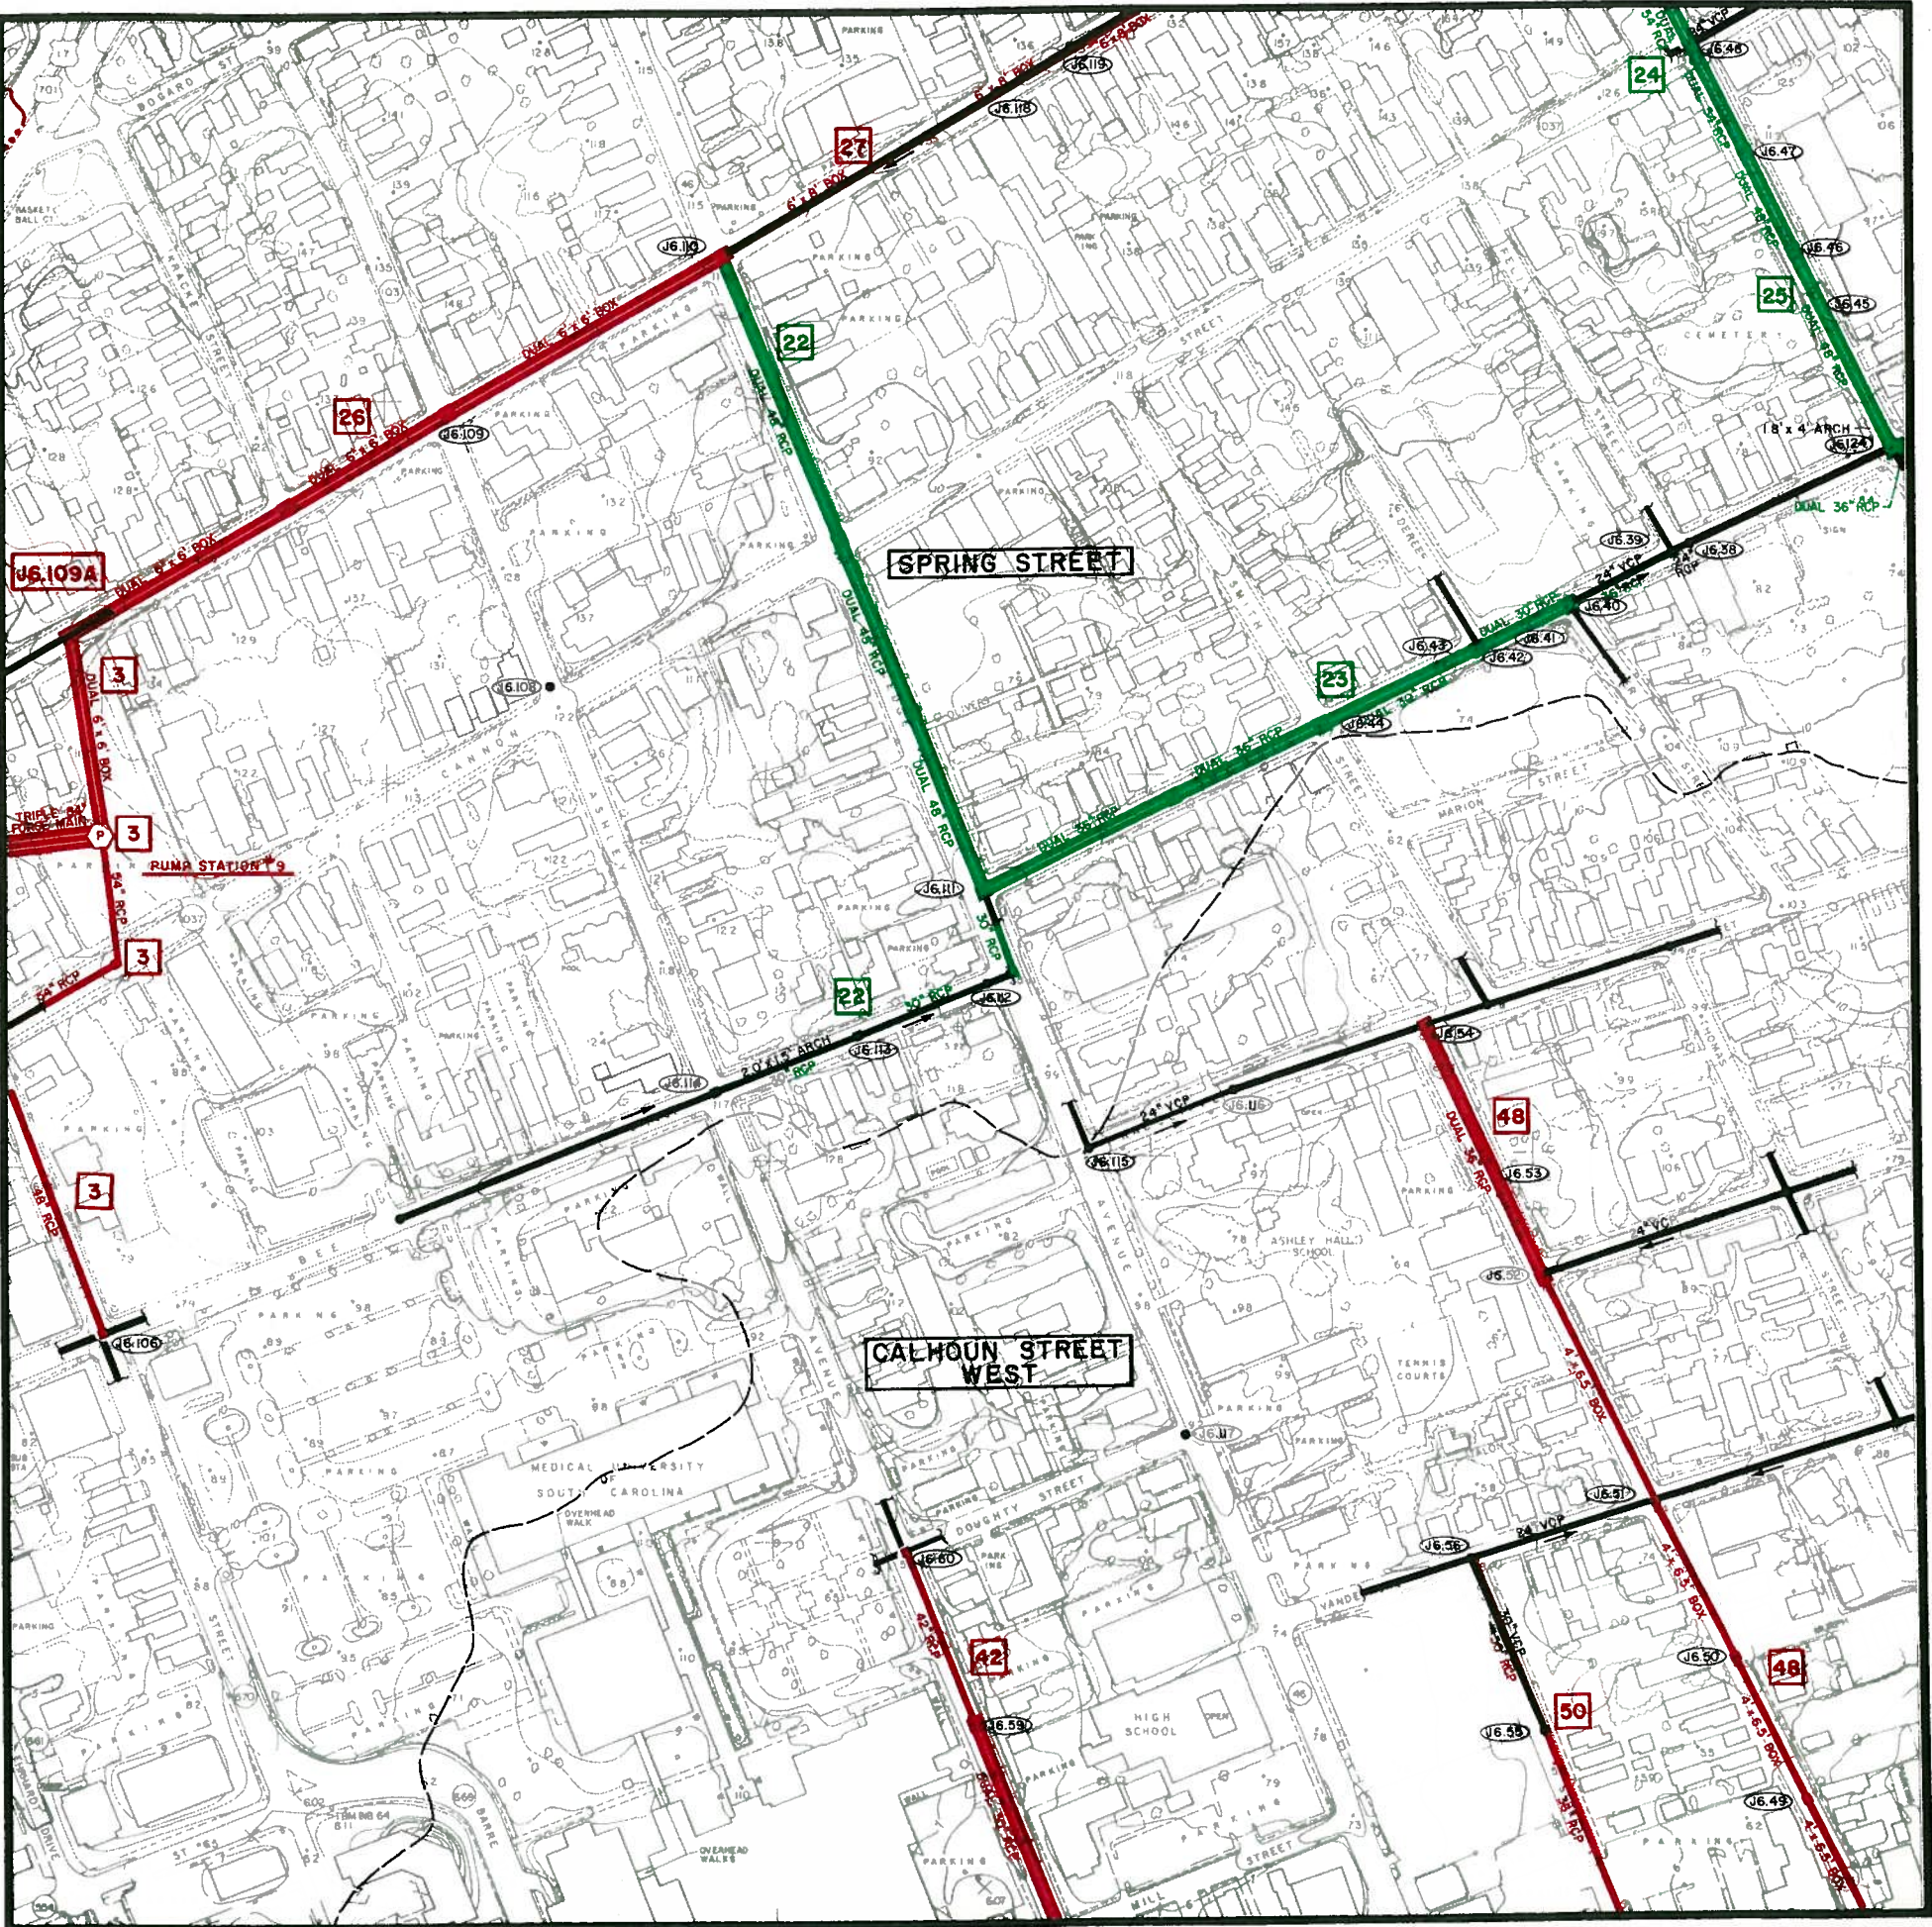

DRAINAGE SYSTEMS

MAP J6a

recommended improvements

CITY OF CHARLESTON

PENINSULAR AREA

N7	N6	N5		
M7	M6	M5		
L7	L6	L5		
K7	K6a	K6b	K5a	K5b
K7d	K6c	K6d	K5c	K5d
J7b	J6b	J5a	J5b	J4a
	J6c	J6d	J5c	J5d
		I6b	I5a	I5b
			I5c	I5d



PROPOSED SYSTEM PRIORITIES

BLACK

EXISTING SYSTEMS TO REMAIN OPERATIONAL

RED

FIRST PRIORITY

GREEN

SECOND PRIORITY

BLUE

THIRD PRIORITY

LEGEND

—

DRAINAGE PIPE

.....

DRAINAGE CHANNEL

CHARLESTON CITY LIMITS

WATERSHED BOUNDARY

CROSSCREEK

WATERSHED NAME

DETENTION BASIN

BRIDGE

MANHOLE IDENTIFICATION NO.

PUMPING STATION

GRAPHIC SCALE

250


0

250

500

750

FEET

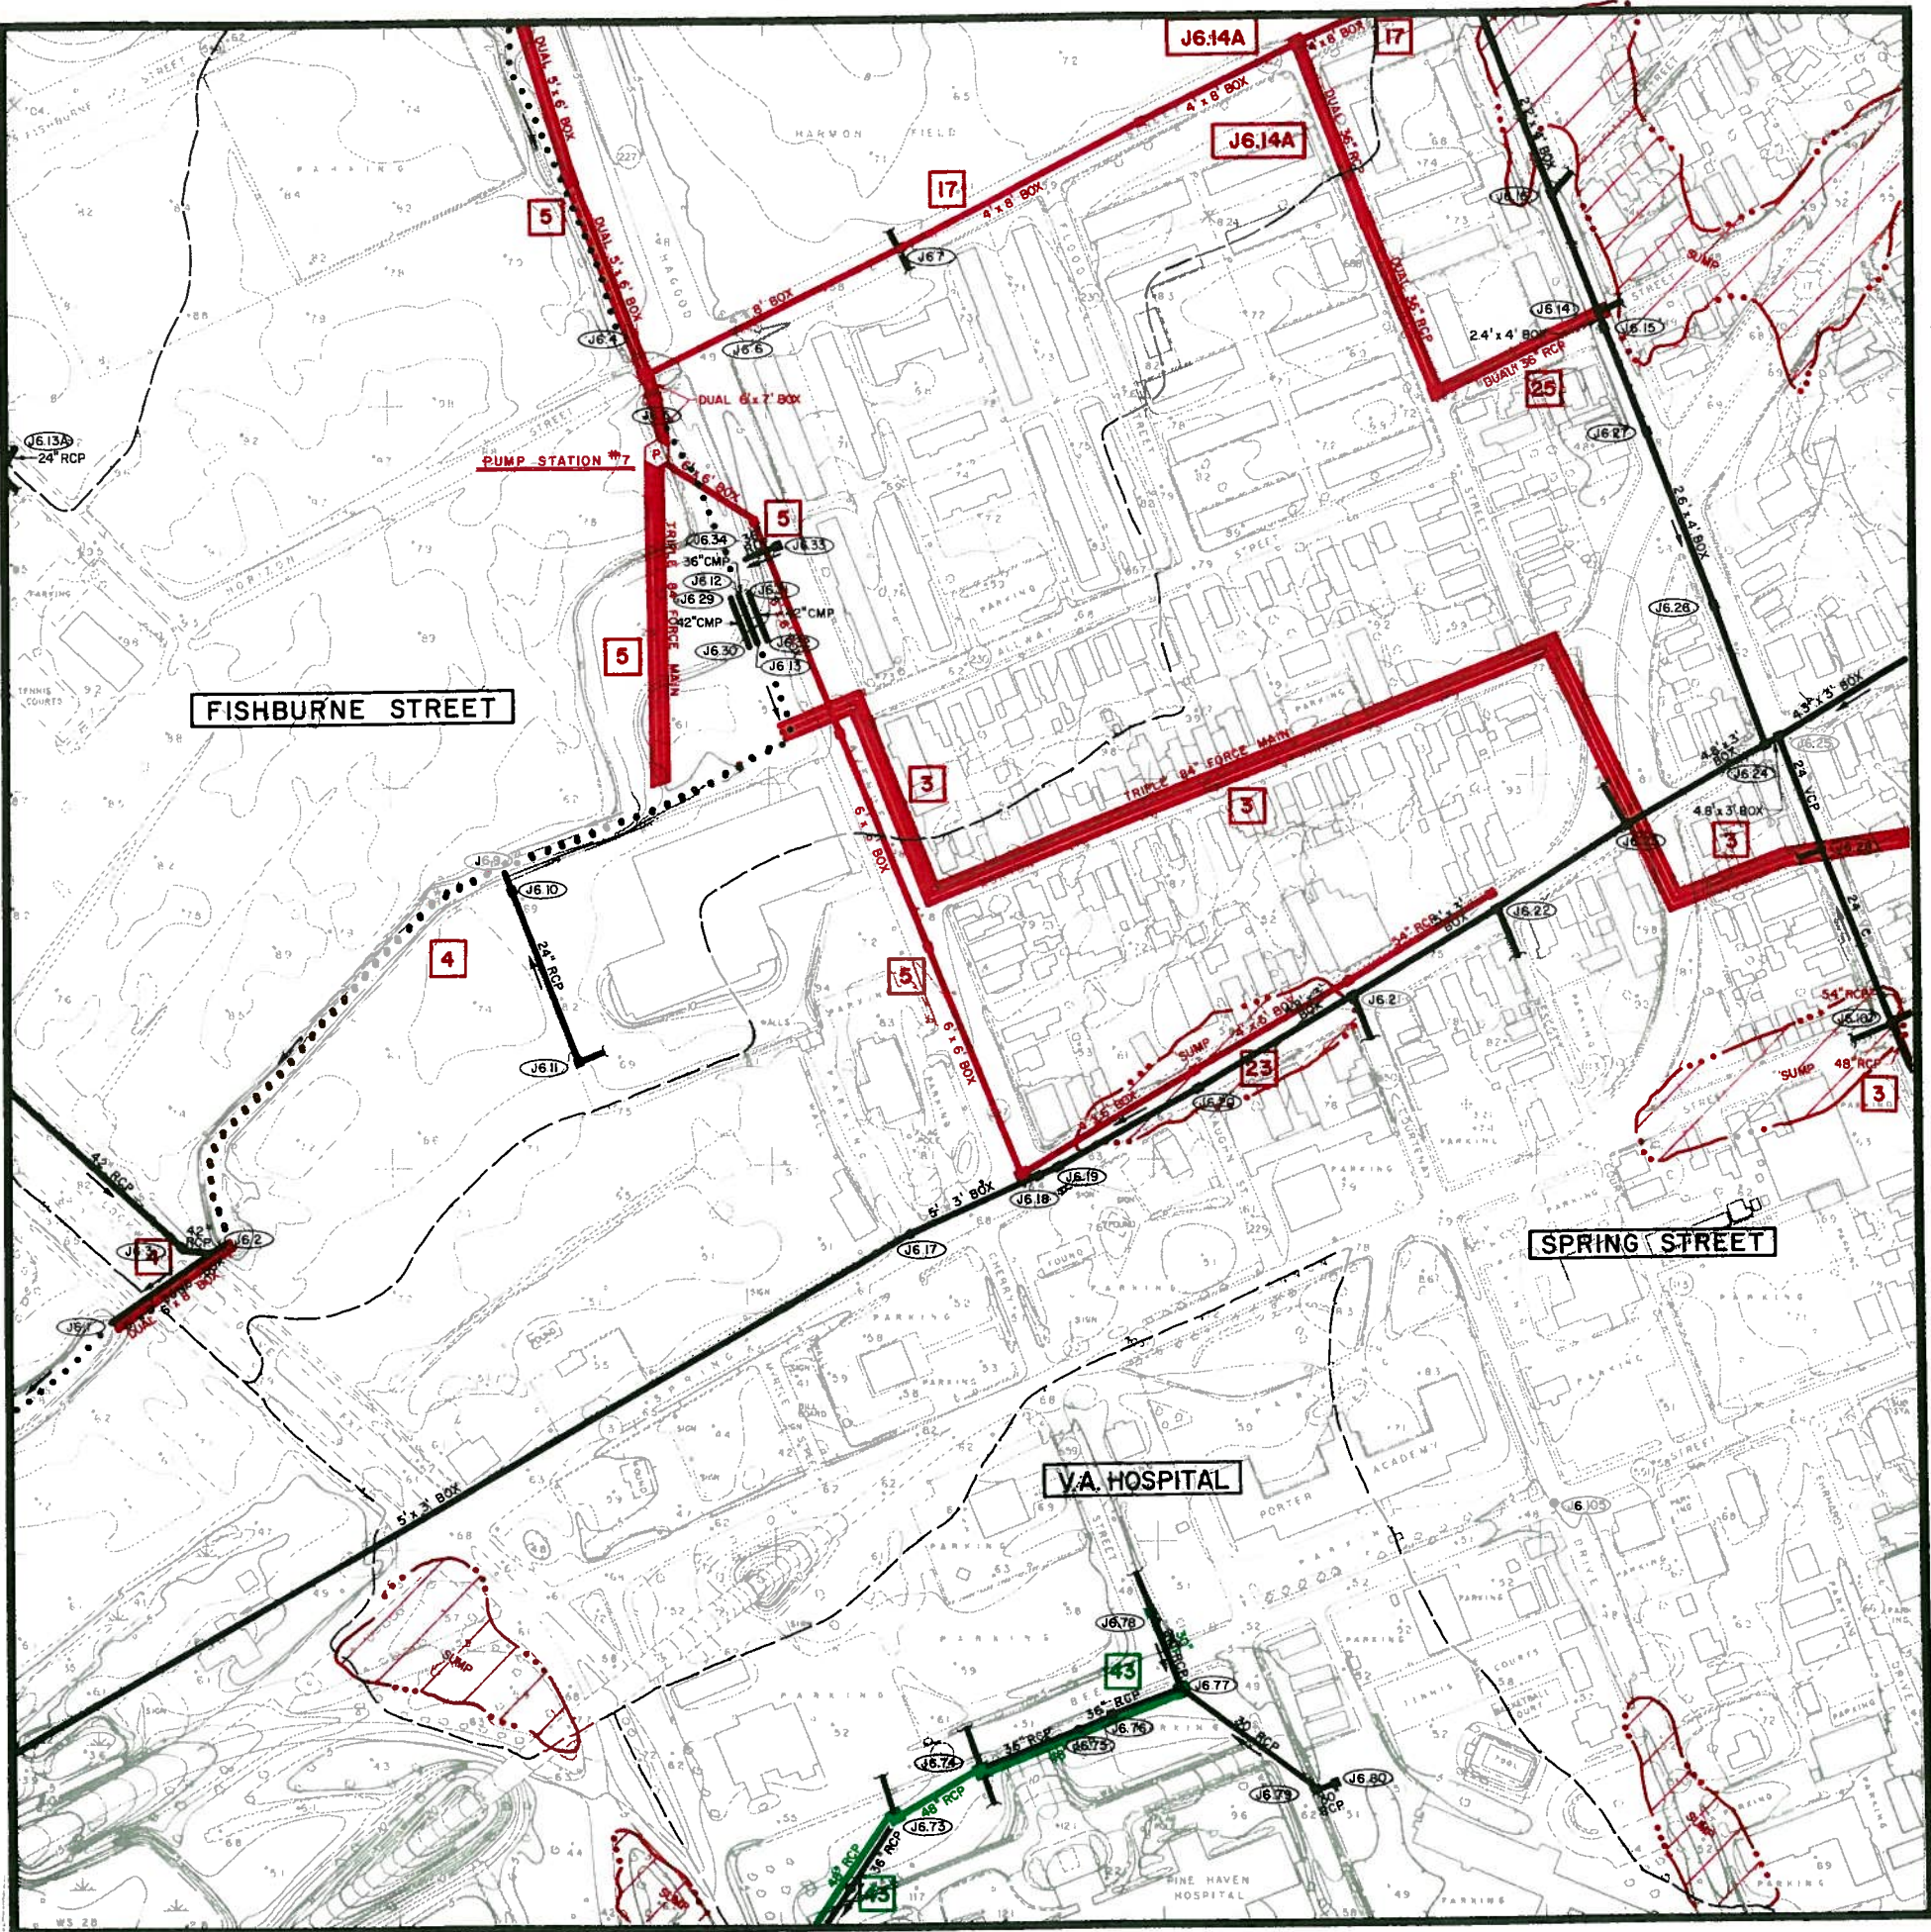


DRAINAGE SYSTEMS

MAP J7b

recommended improvements

CITY OF CHARLESTON


PENINSULAR AREA

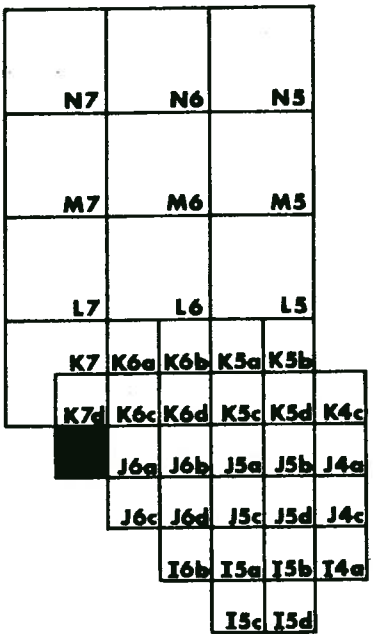

- PROPOSED SYSTEM PRIORITIES**
- BLACK EXISTING SYSTEMS TO REMAIN OPERATIONAL
 - RED FIRST PRIORITY
 - GREEN SECOND PRIORITY
 - BLUE THIRD PRIORITY

LEGEND

- DRAINAGE PIPE
- DRAINAGE CHANNEL
- CHARLESTON CITY LIMITS
- WATERSHED BOUNDARY
- WATERSHED NAME
- DETENTION BASIN
- BRIDGE
- MANHOLE IDENTIFICATION NO.
- PUMPING STATION

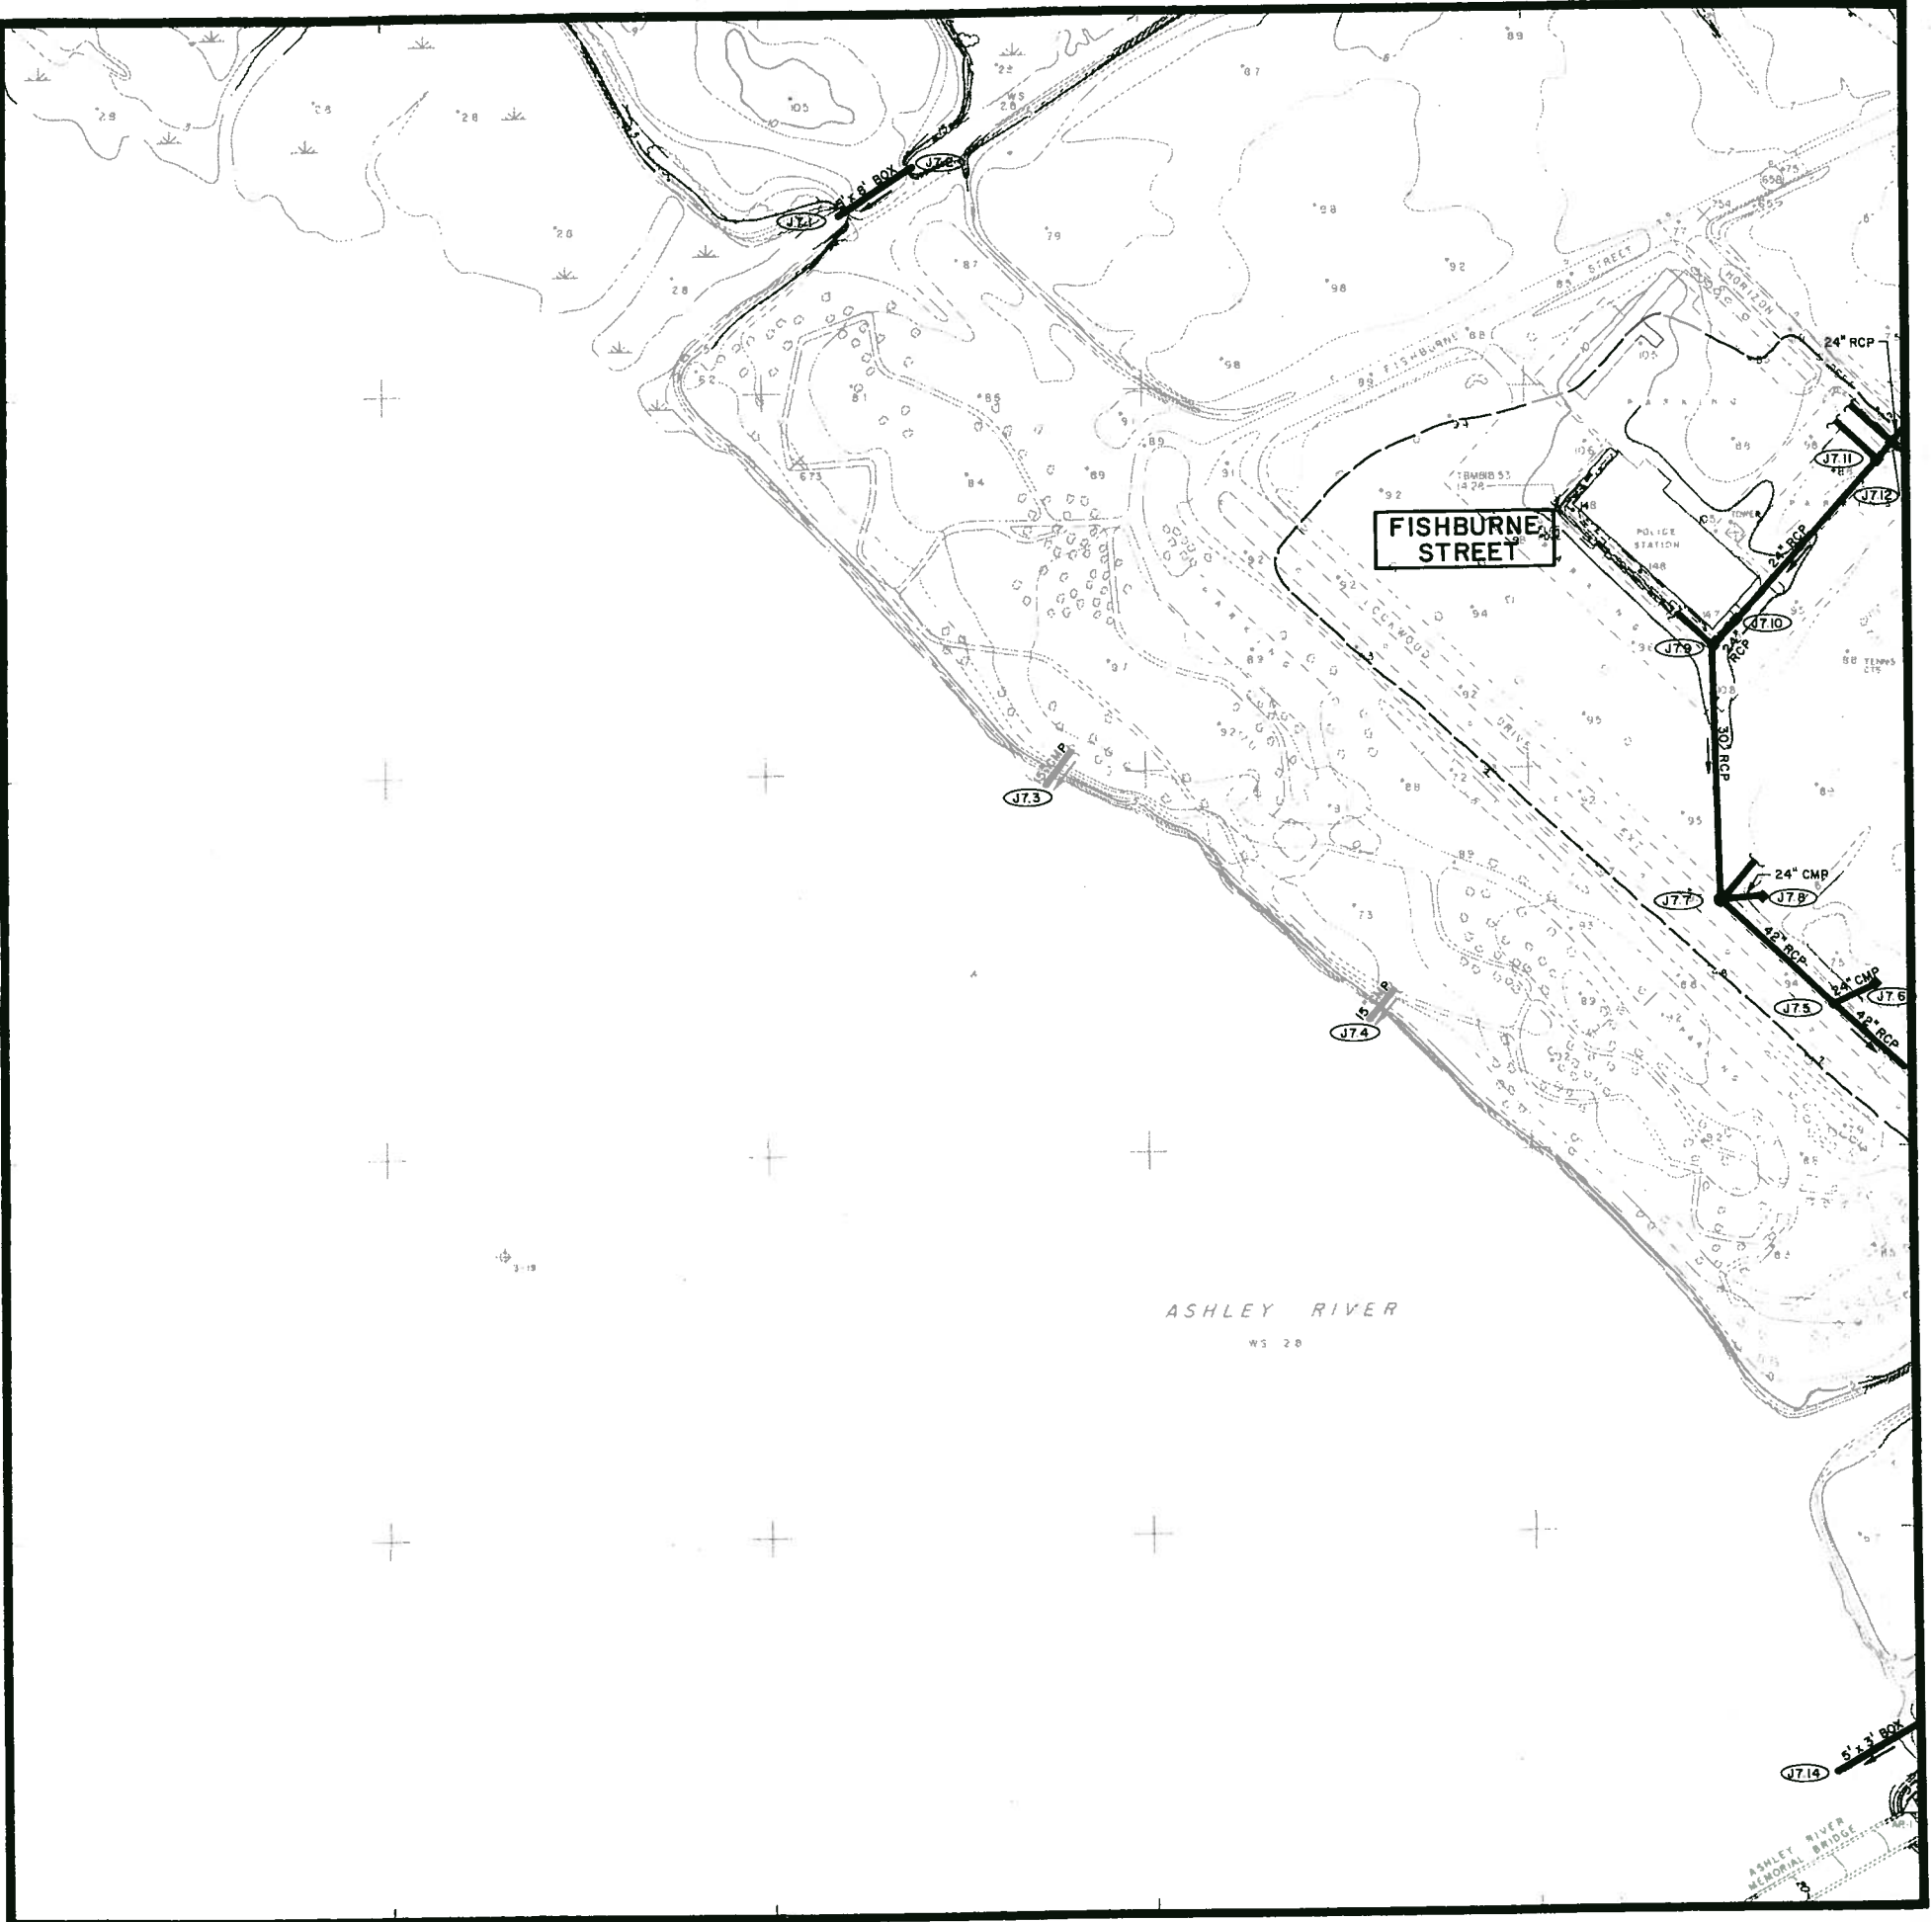


DRAINAGE SYSTEMS

MAP K4c

recommended improvements

CITY OF CHARLESTON

PENINSULAR AREA

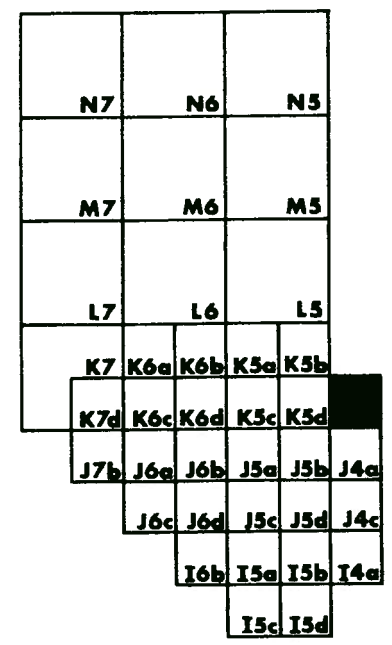

- PROPOSED SYSTEM PRIORITIES
- BLACK EXISTING SYSTEMS TO REMAIN OPERATIONAL
 - RED FIRST PRIORITY
 - GREEN SECOND PRIORITY
 - BLUE THIRD PRIORITY

LEGEND

—————

DRAINAGE PIPE

.....

DRAINAGE CHANNEL

CHARLESTON CITY LIMITS

WATERSHED BOUNDARY

CROSSCREEK

WATERSHED NAME

DETENTION BASIN

BRIDGE

MANHOLE IDENTIFICATION NO.

PUMPING STATION

GRAPHIC SCALE

250


0

250

500

750

FEET

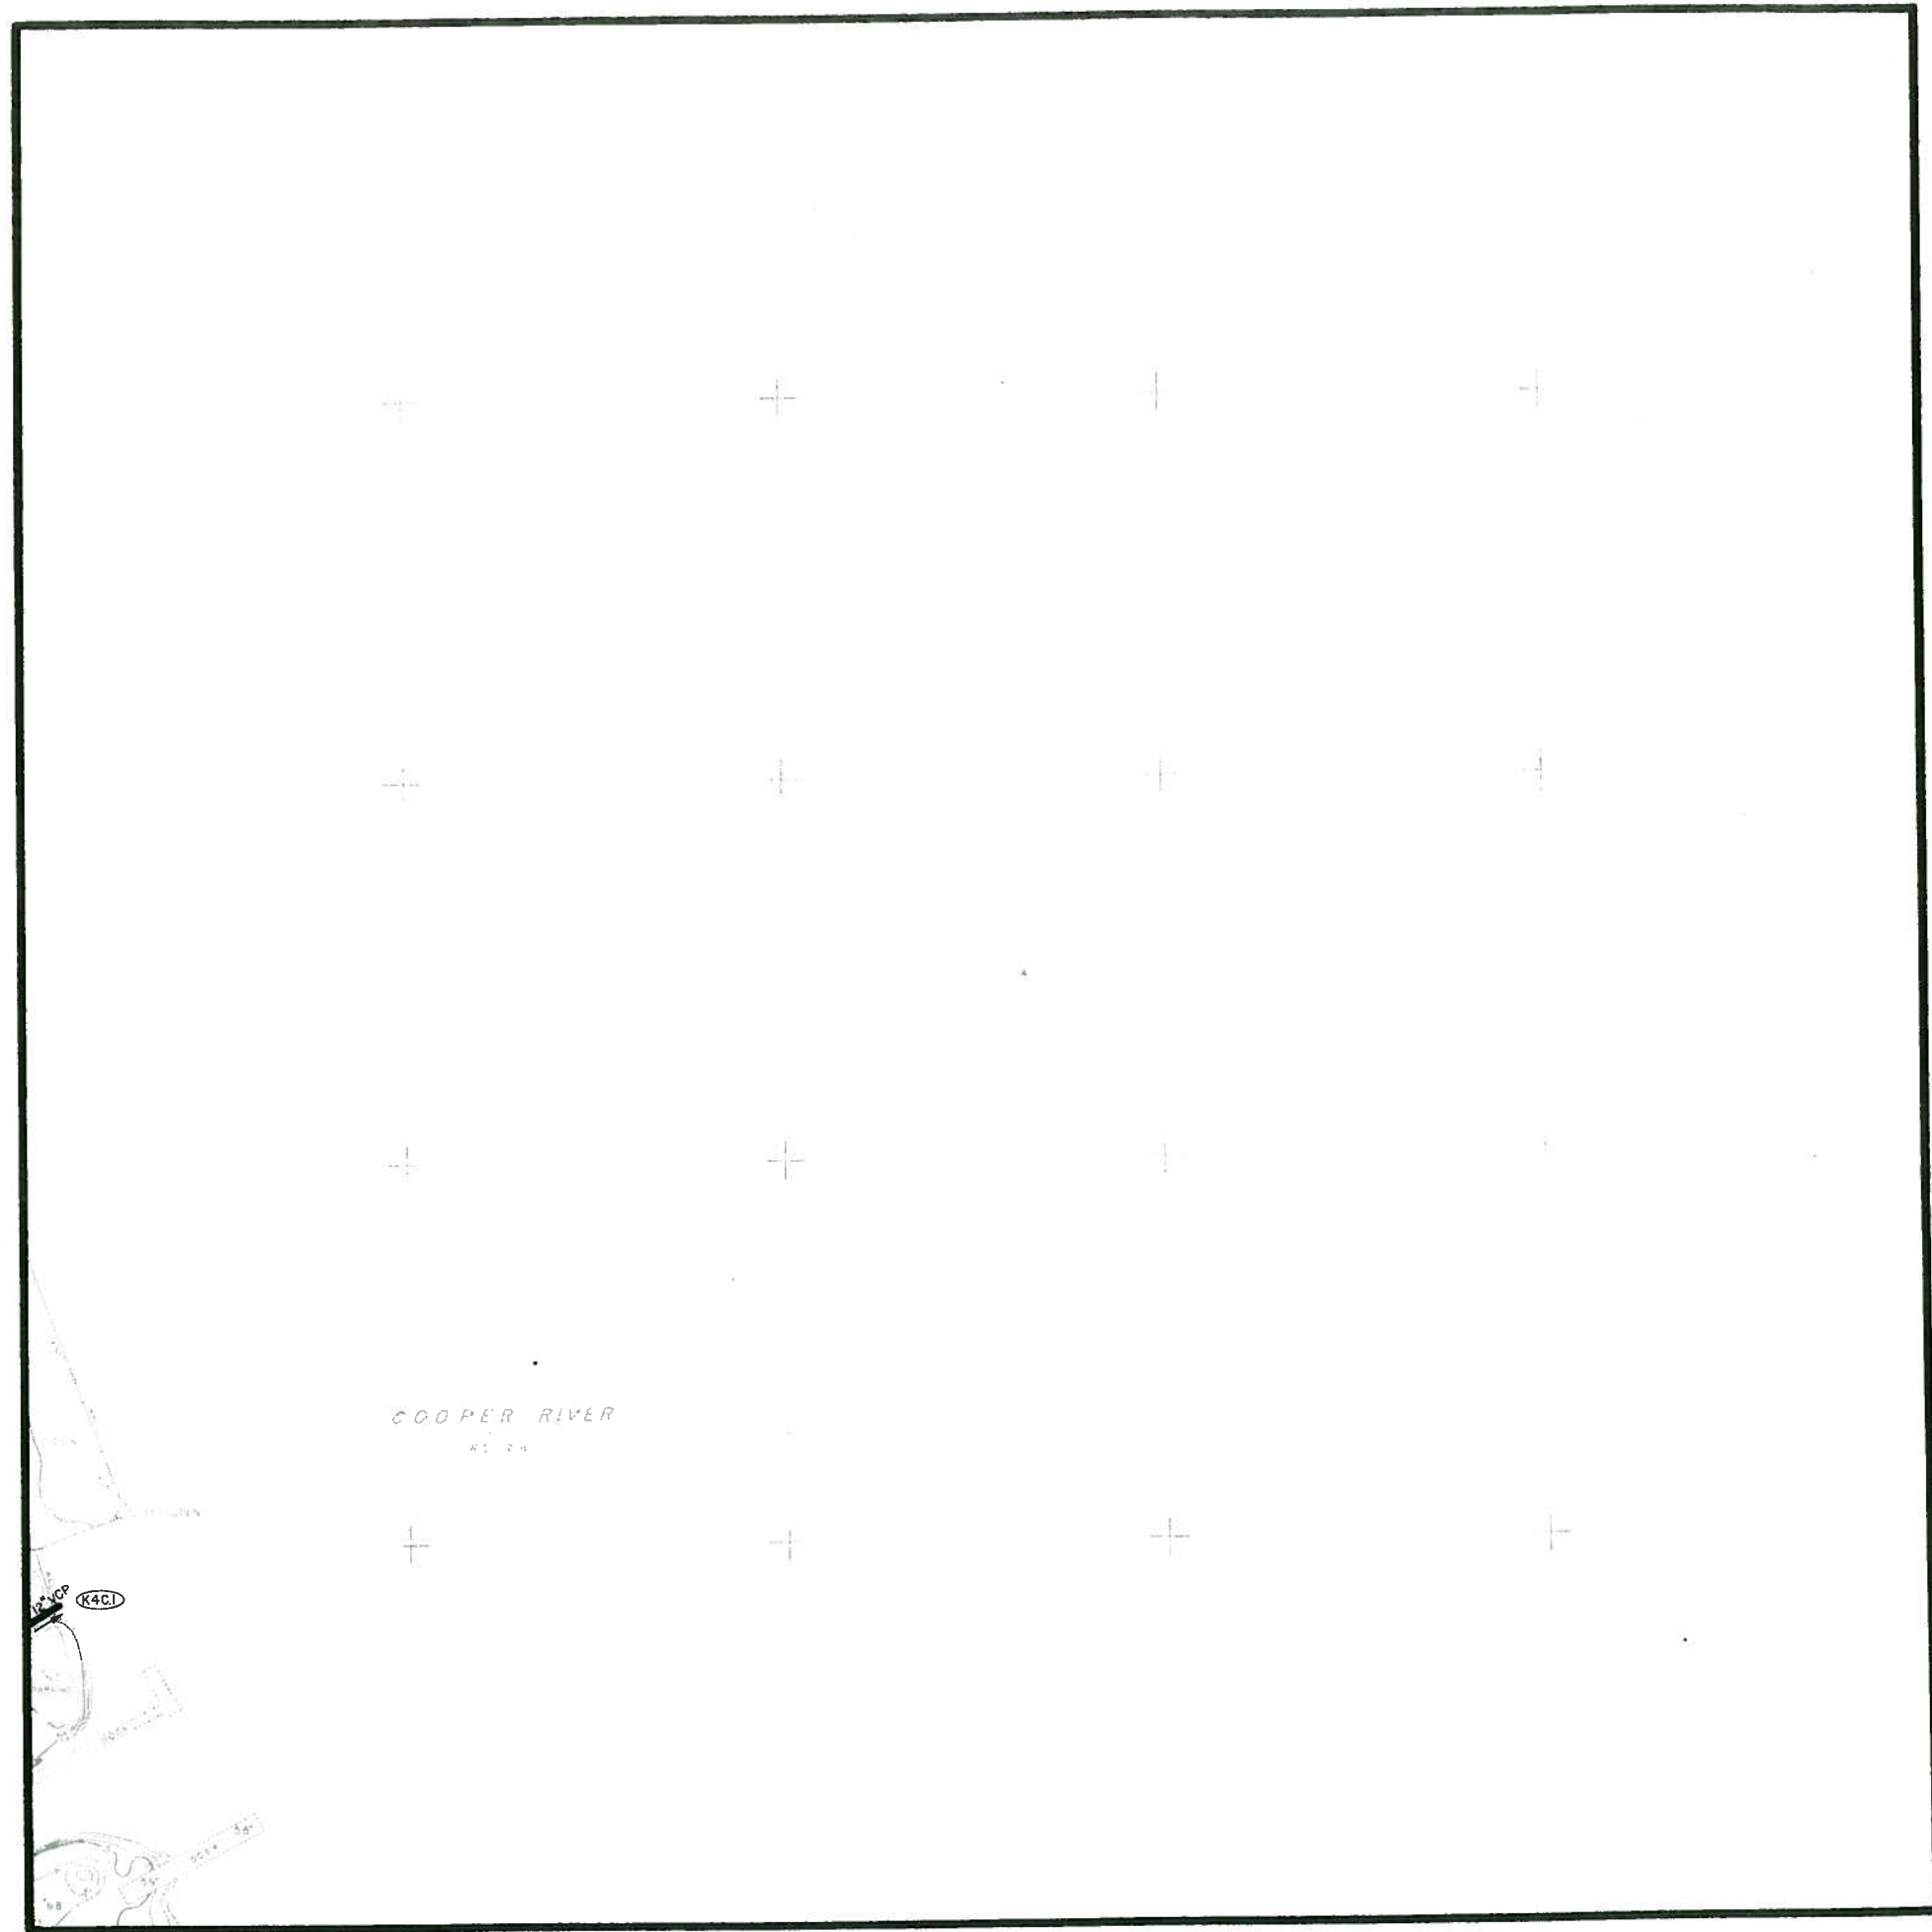

DRAINAGE SYSTEMS

MAP K5d

recommended improvements

CITY OF CHARLESTON

PENINSULAR AREA

N7	N6	N5		
M7	M6	M5		
L7	L6	L5		
K7	K6a	K6b	K5a	K5b
K7d	K6c	K6d	K5c	K4c
J7b	J6a	J6b	J5a	J5b
	J6c	J6d	J5c	J5d
		I6b	I5a	I5b
			I5c	I5d



PROPOSED SYSTEM PRIORITIES

BLACK	EXISTING SYSTEMS TO REMAIN OPERATIONAL
RED	FIRST PRIORITY
GREEN	SECOND PRIORITY
BLUE	THIRD PRIORITY

LEGEND

DRAINAGE PIPE

DRAINAGE CHANNEL

CHARLESTON CITY LIMITS

WATERSHED BOUNDARY

CROSSCREEK

WATERSHED NAME

DETENTION BASIN

BRIDGE

J5.13

MANHOLE IDENTIFICATION NO.

P

PUMPING STATION

GRAPHIC SCALE

250


0

250

500

750

FEET

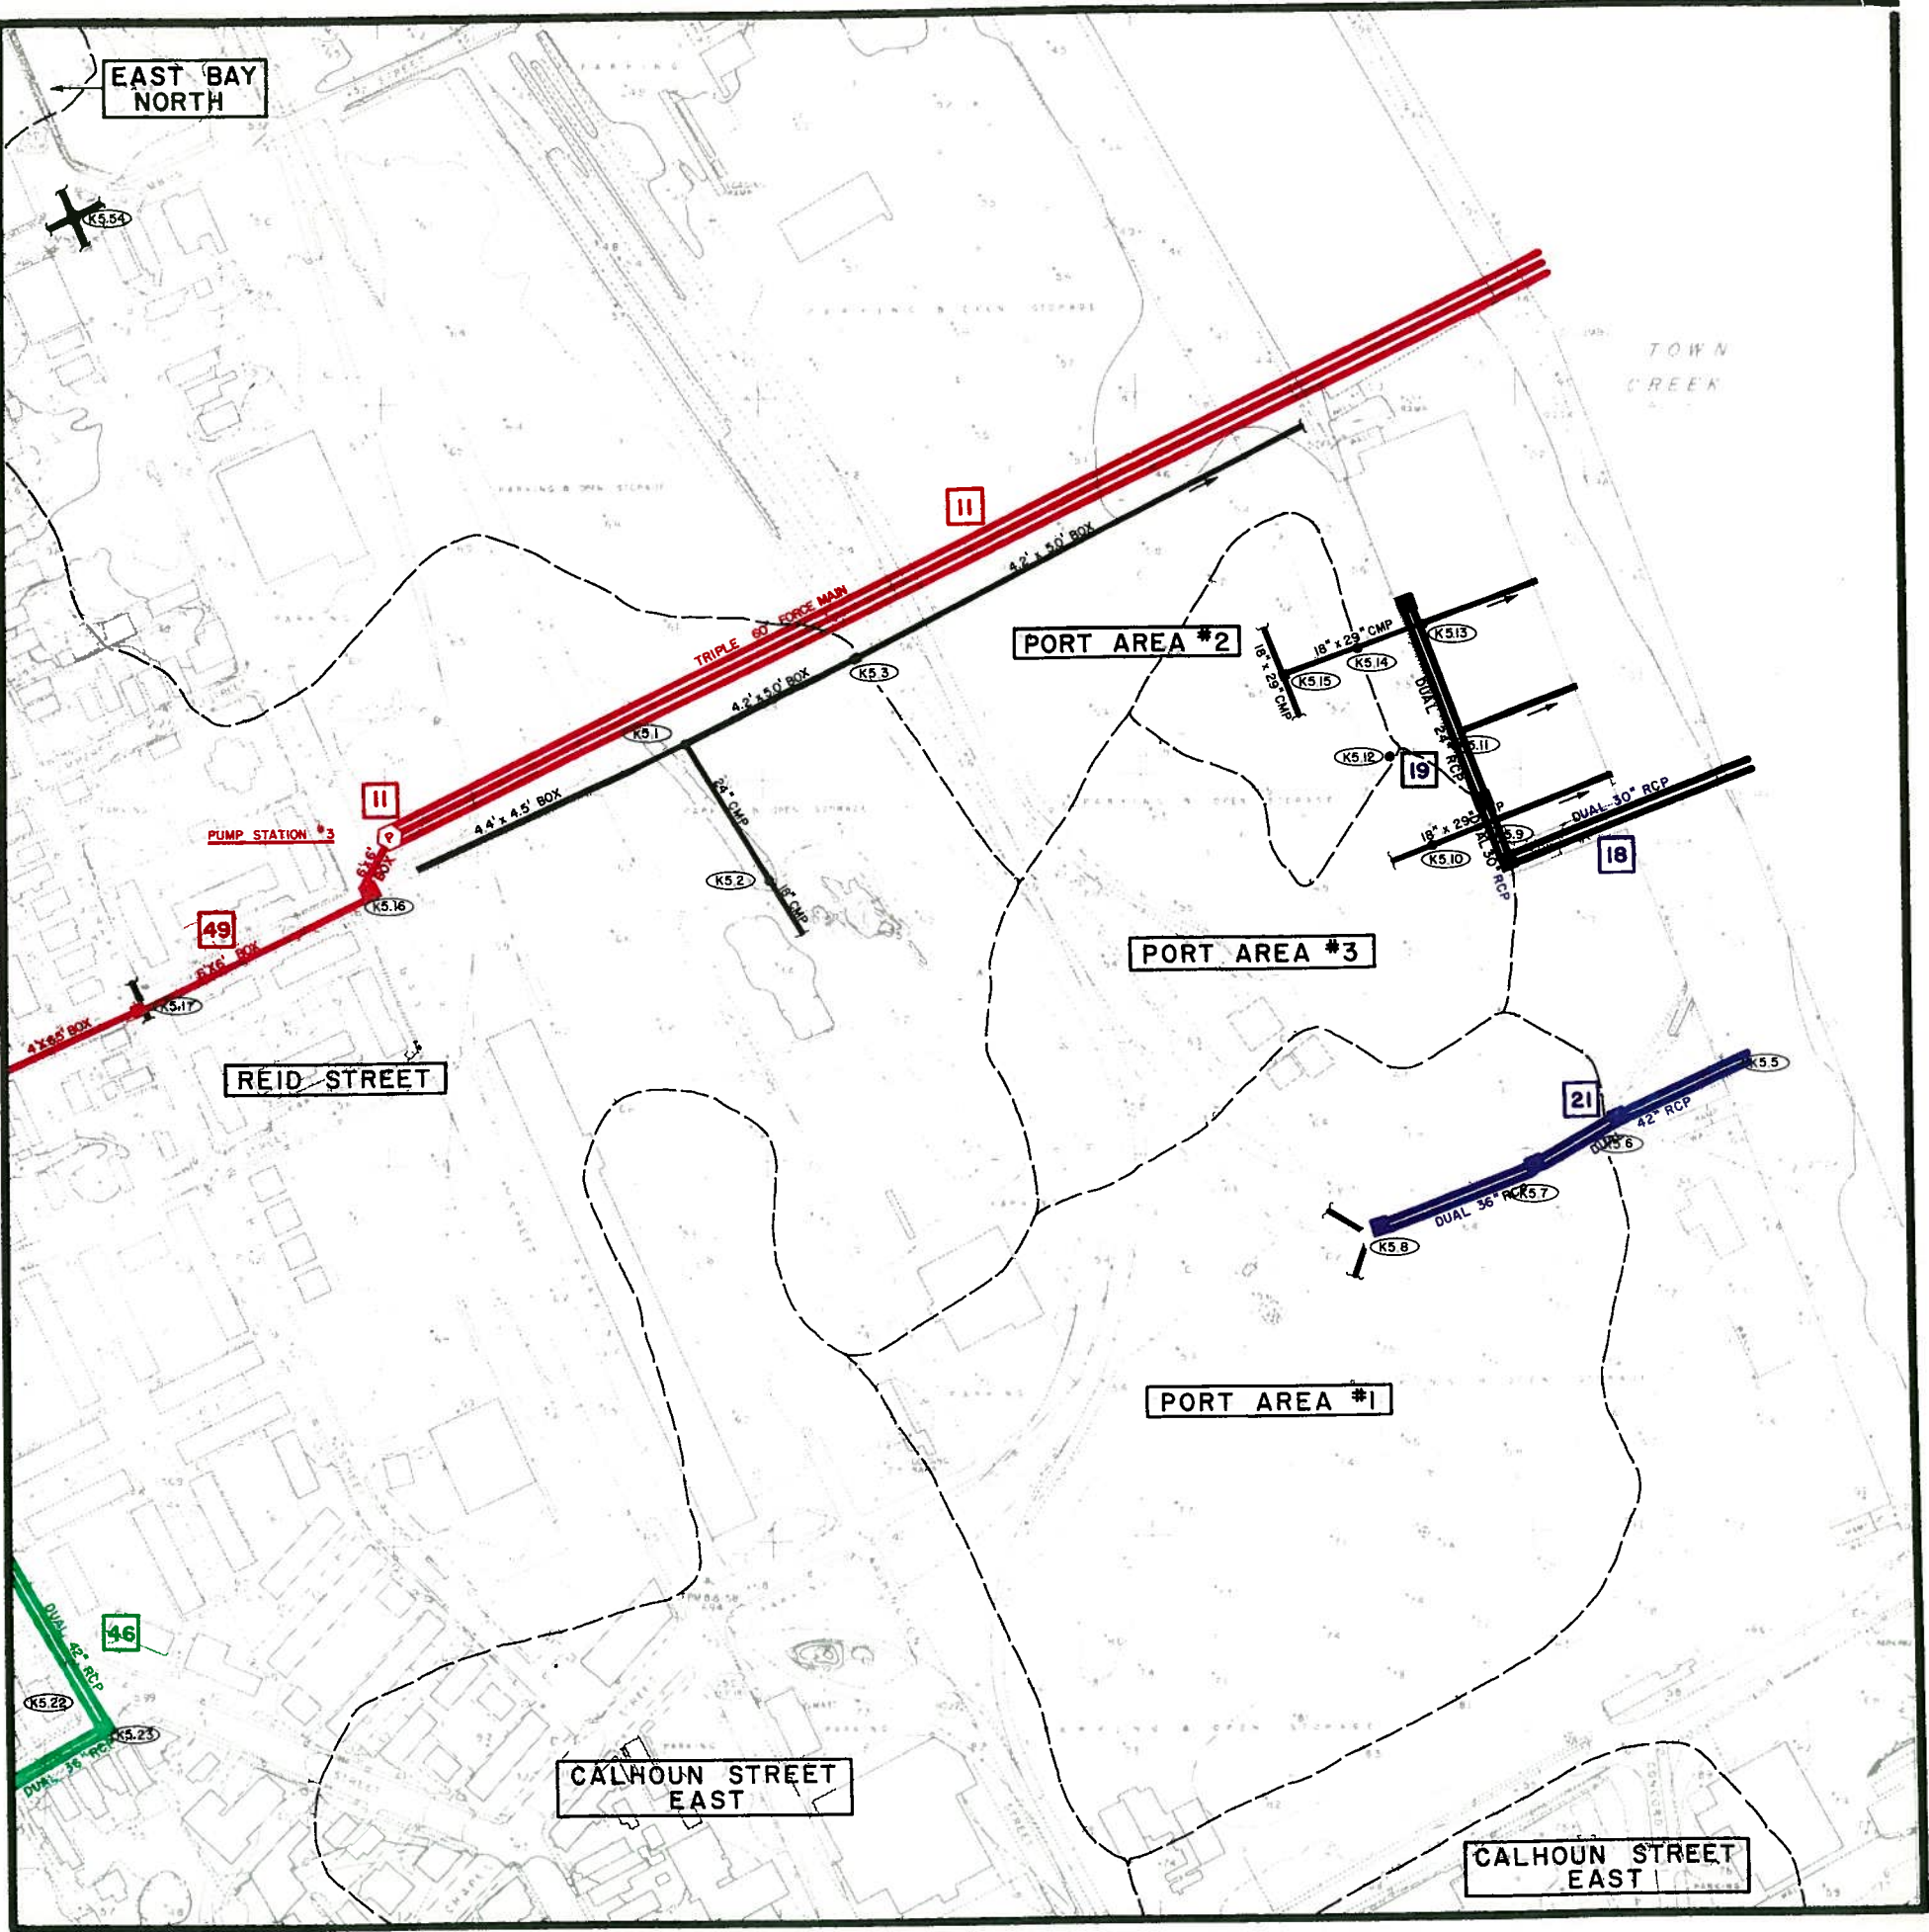

MAP K5c

recommended improvements
CITY OF CHARLESTON

PENINSULAR AREA

N7		N6		N5	
M7		M6		M5	
L7		L6		L5	
K7	K6a	K6b	K5a	K5b	
K7d	K6c	K6d		K5d	K4e
J7b	J6a	J6b	J5a	J5b	J4c
	J6c	J6d	J5c	J5d	J4d
		I6b	I5a	I5b	I4a
			I5c	I5d	


PROPOSED SYSTEM PRIORITIES

BLACK	EXISTING SYSTEMS TO REMAIN OPERATIONAL
RED	FIRST PRIORITY
GREEN	SECOND PRIORITY
BLUE	THIRD PRIORITY

LEGEND

	DRAINAGE PIPE
	DRAINAGE CHANNEL
	CHARLESTON CITY LIMITS
	WATERSHED BOUNDARY
	WATERSHED NAME
	DETENTION BASIN
	BRIDGE
	MANHOLE IDENTIFICATION NO.
	PUMPING STATION

GRAPHIC SCALE 250 0 250 500 750
FEET

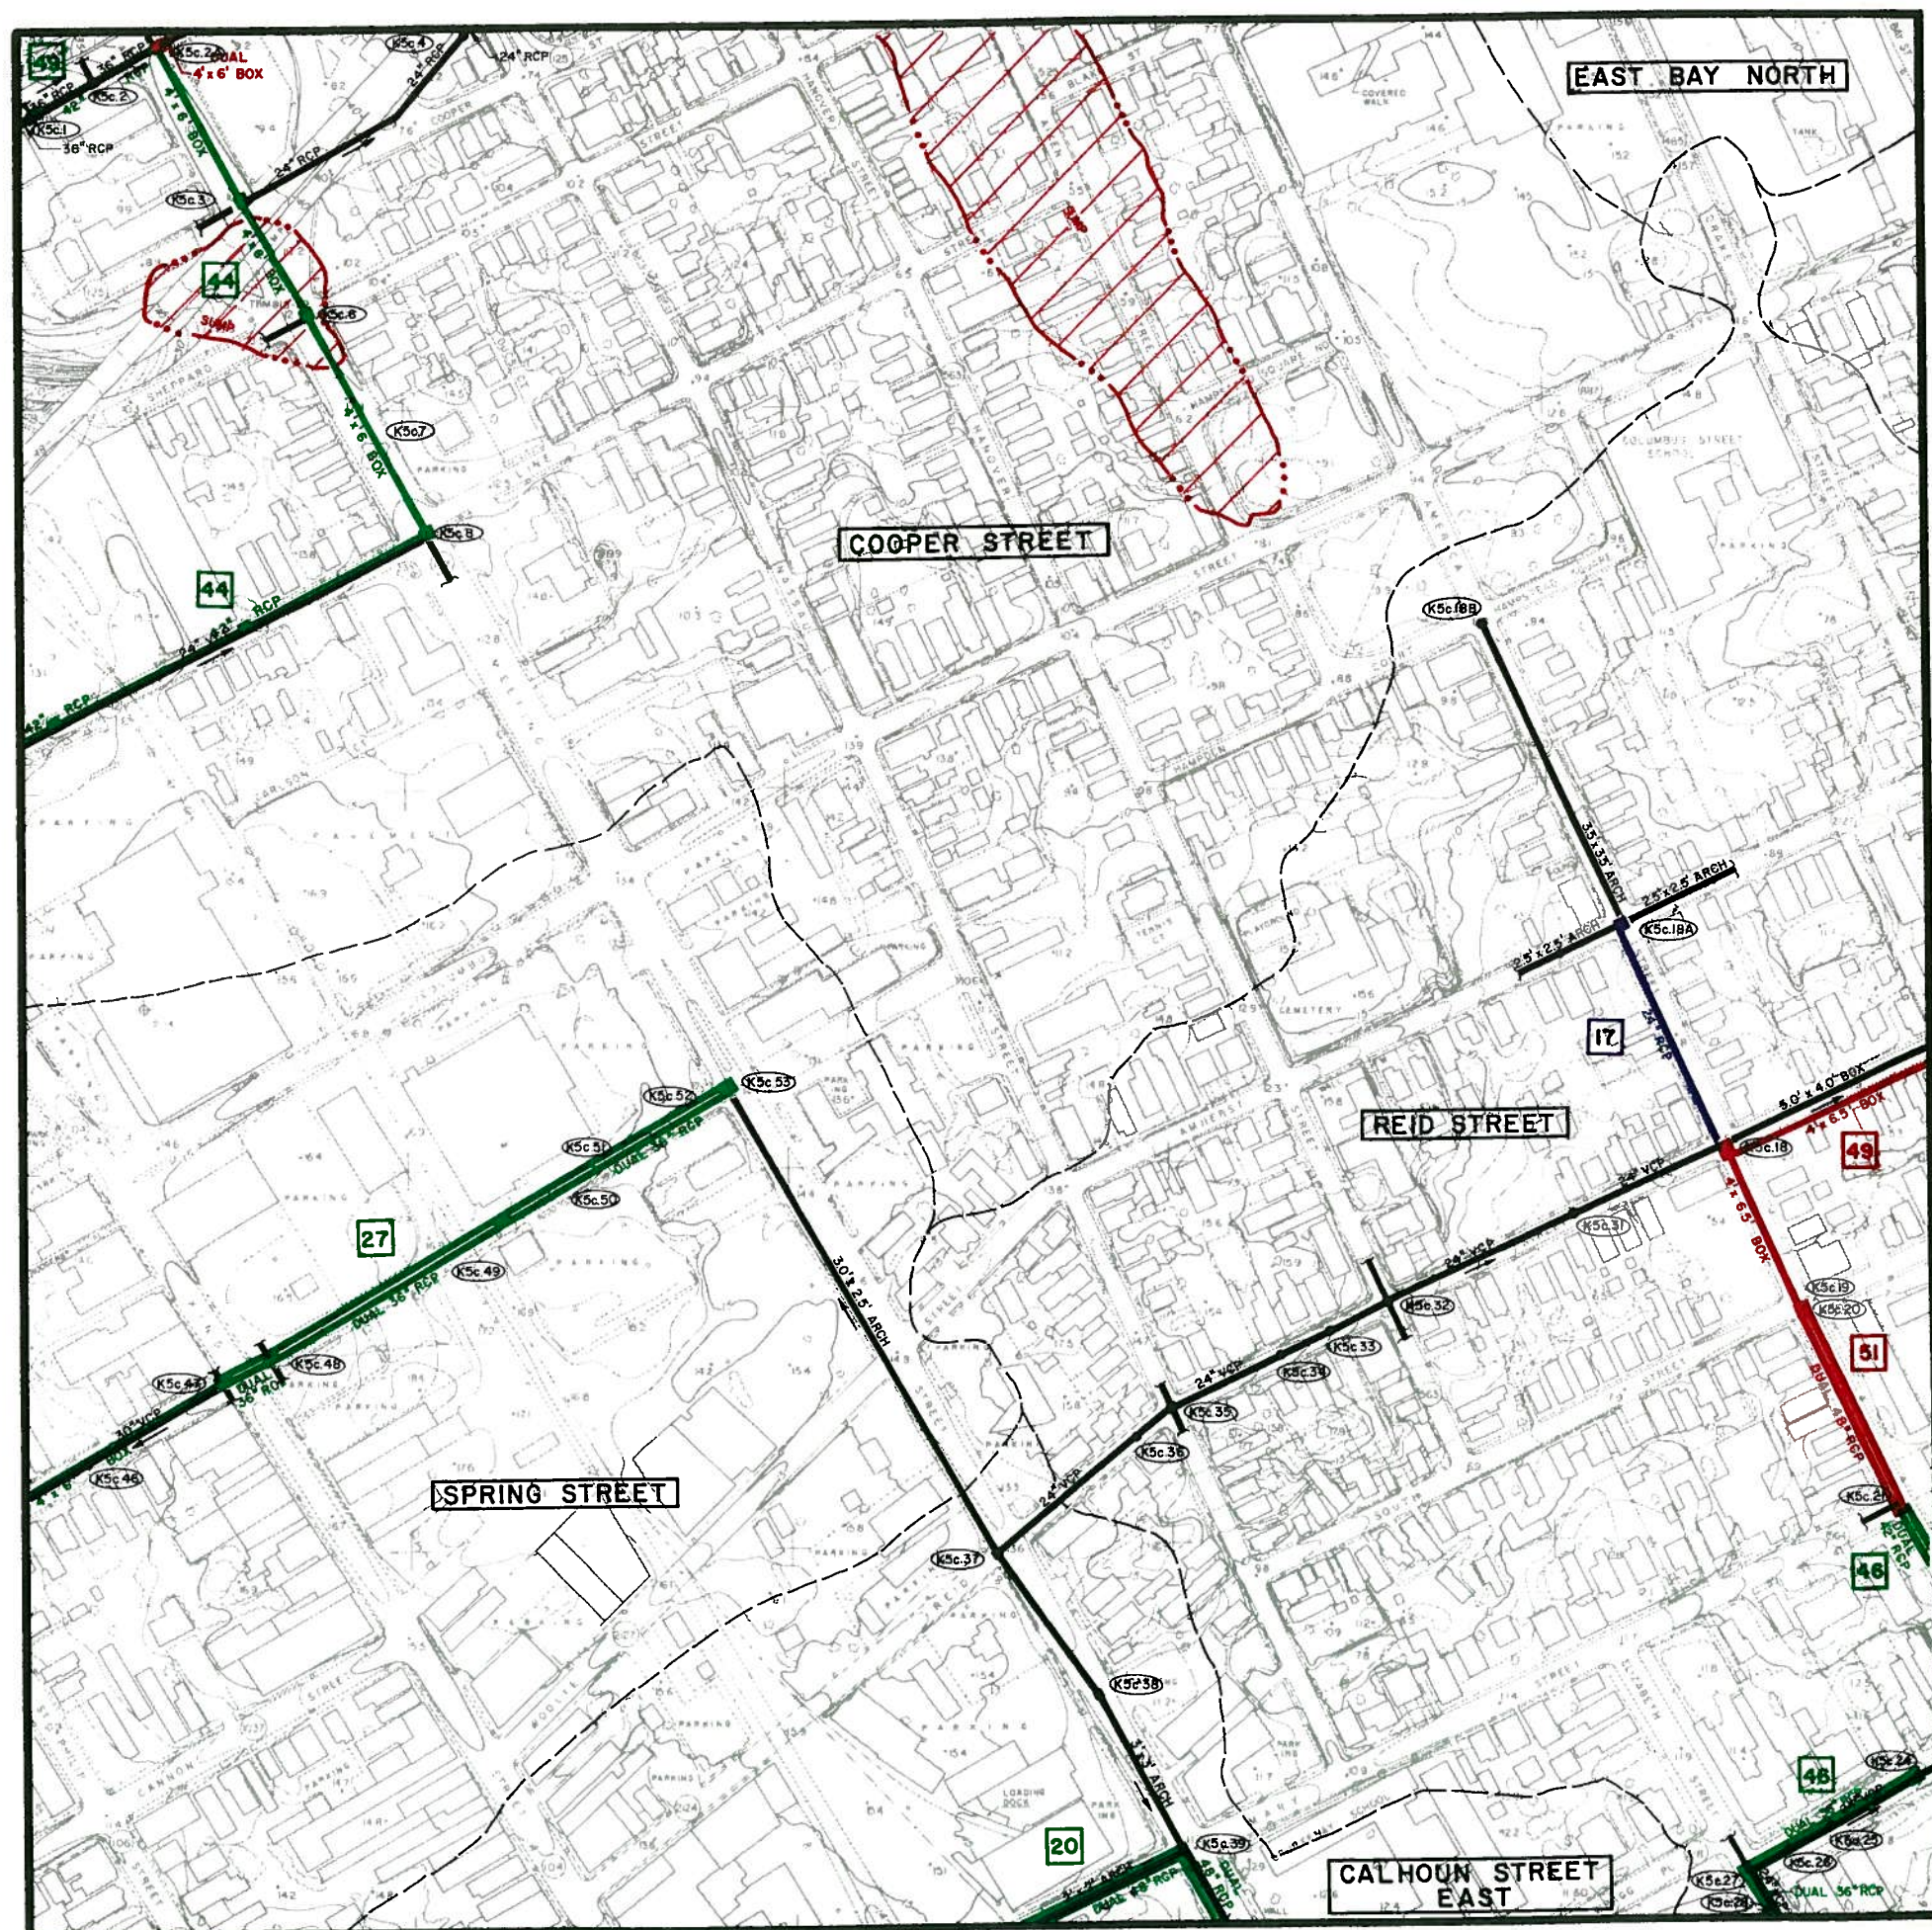

DRAINAGE SYSTEMS

MAP K6d

recommended improvements

CITY OF CHARLESTON

PENINSULAR AREA

N7	N6	N5			
M7	M6	M5			
L7	L6	L5			
K7	K6a	K6b	K5a	K5b	
K7d	K6c		K5c	K5d	K4c
J7b	J6a	J6b	J5a	J5b	J4a
	J6c	J6d	I5c	J5d	J4c
		I6b	I5a	I5b	I4a
			I5c	I5d	




PROPOSED SYSTEM PRIORITIES

BLACK	EXISTING SYSTEMS TO REMAIN OPERATIONAL
RED	FIRST PRIORITY
GREEN	SECOND PRIORITY
BLUE	THIRD PRIORITY

LEGEND

	DRAINAGE PIPE
	DRAINAGE CHANNEL
	CHARLESTON CITY LIMITS
	WATERSHED BOUNDARY
	CROSSCREEK
	WATERSHED NAME
	DETENTION BASIN
	BRIDGE
	MANHOLE IDENTIFICATION NO.
	PUMPING STATION

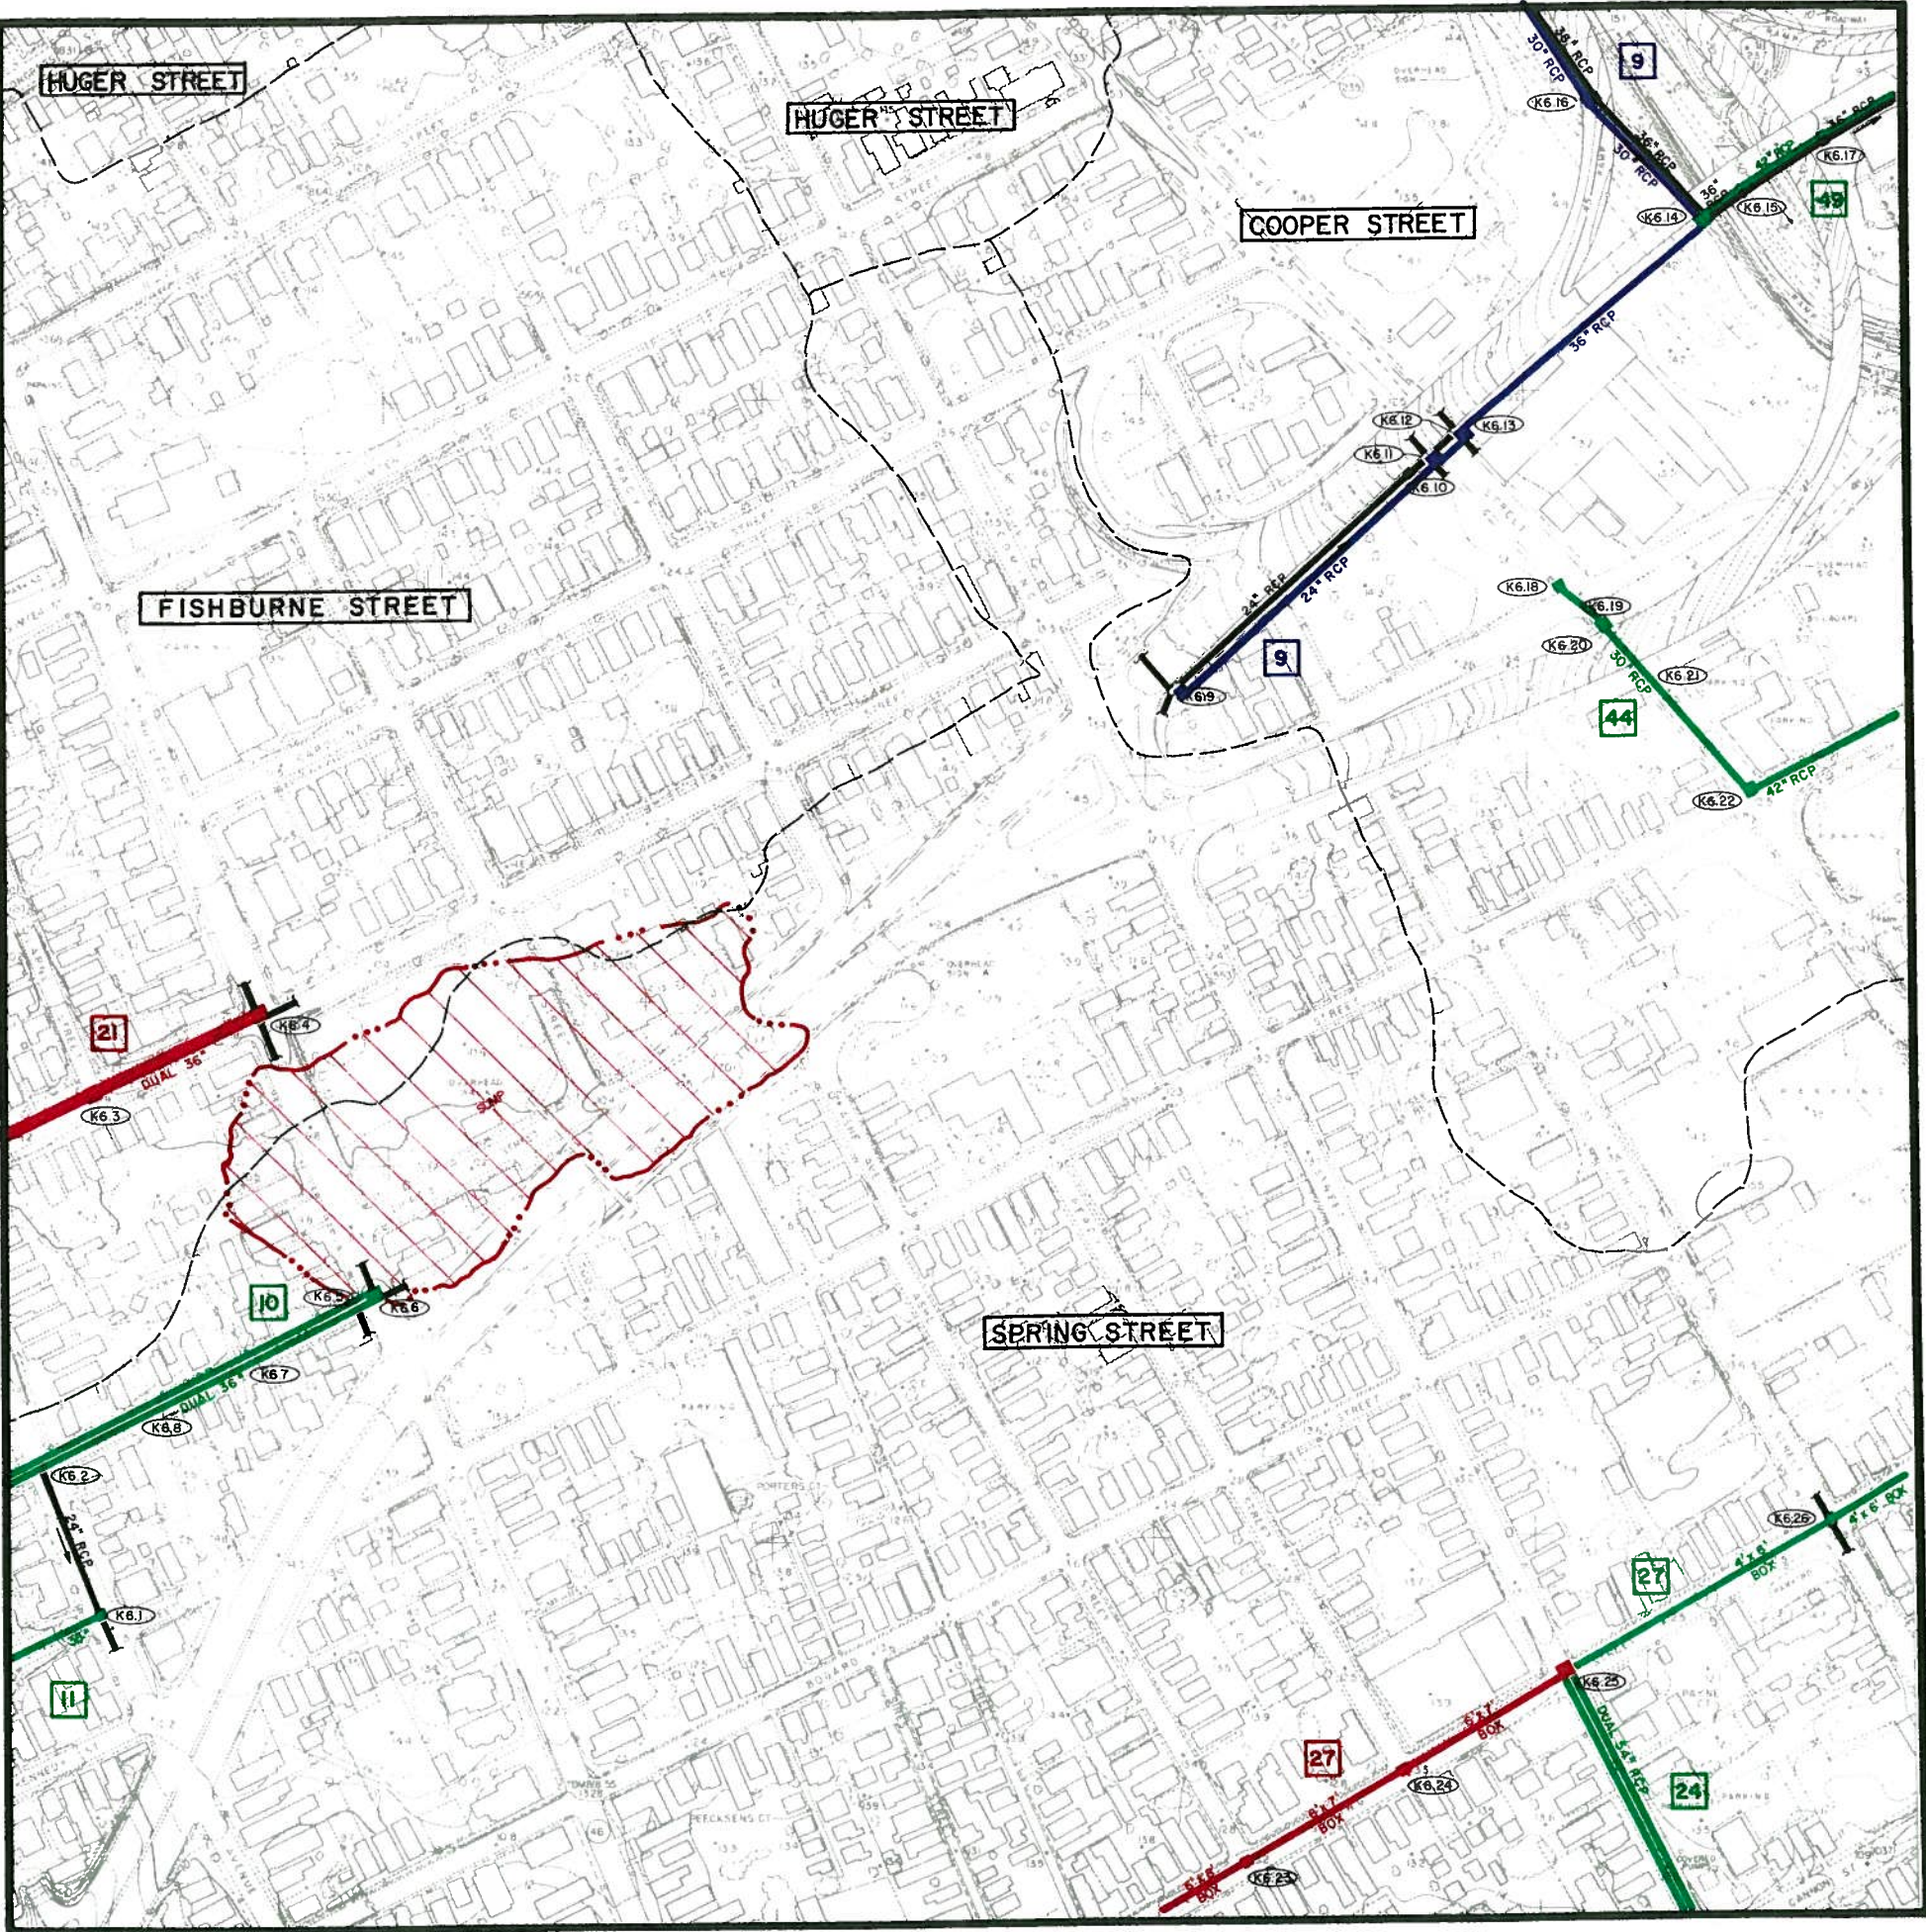


DRAINAGE SYSTEMS

MAP K6c

recommended improvements

CITY OF CHARLESTON

PENINSULAR AREA

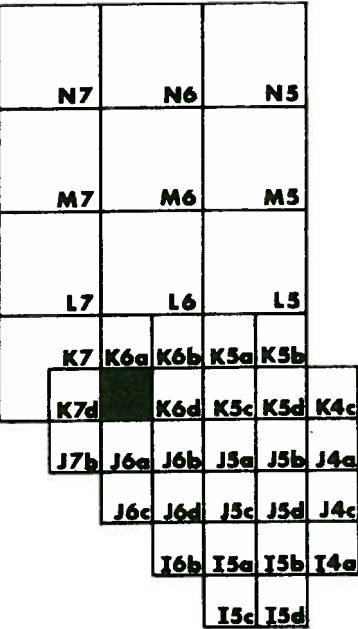

PROPOSED SYSTEM PRIORITIES	
BLACK	EXISTING SYSTEMS TO REMAIN OPERATIONAL
RED	FIRST PRIORITY
GREEN	SECOND PRIORITY
BLUE	THIRD PRIORITY

LEGEND

DRAINAGE PIPE

DRAINAGE CHANNEL

CHARLESTON CITY LIMITS

WATERSHED BOUNDARY

CROSSCREEK

WATERSHED NAME

DETENTION BASIN

BRIDGE

MANHOLE IDENTIFICATION NO.

PUMPING STATION

GRAPHIC SCALE

250


0

250

500

750

FEET

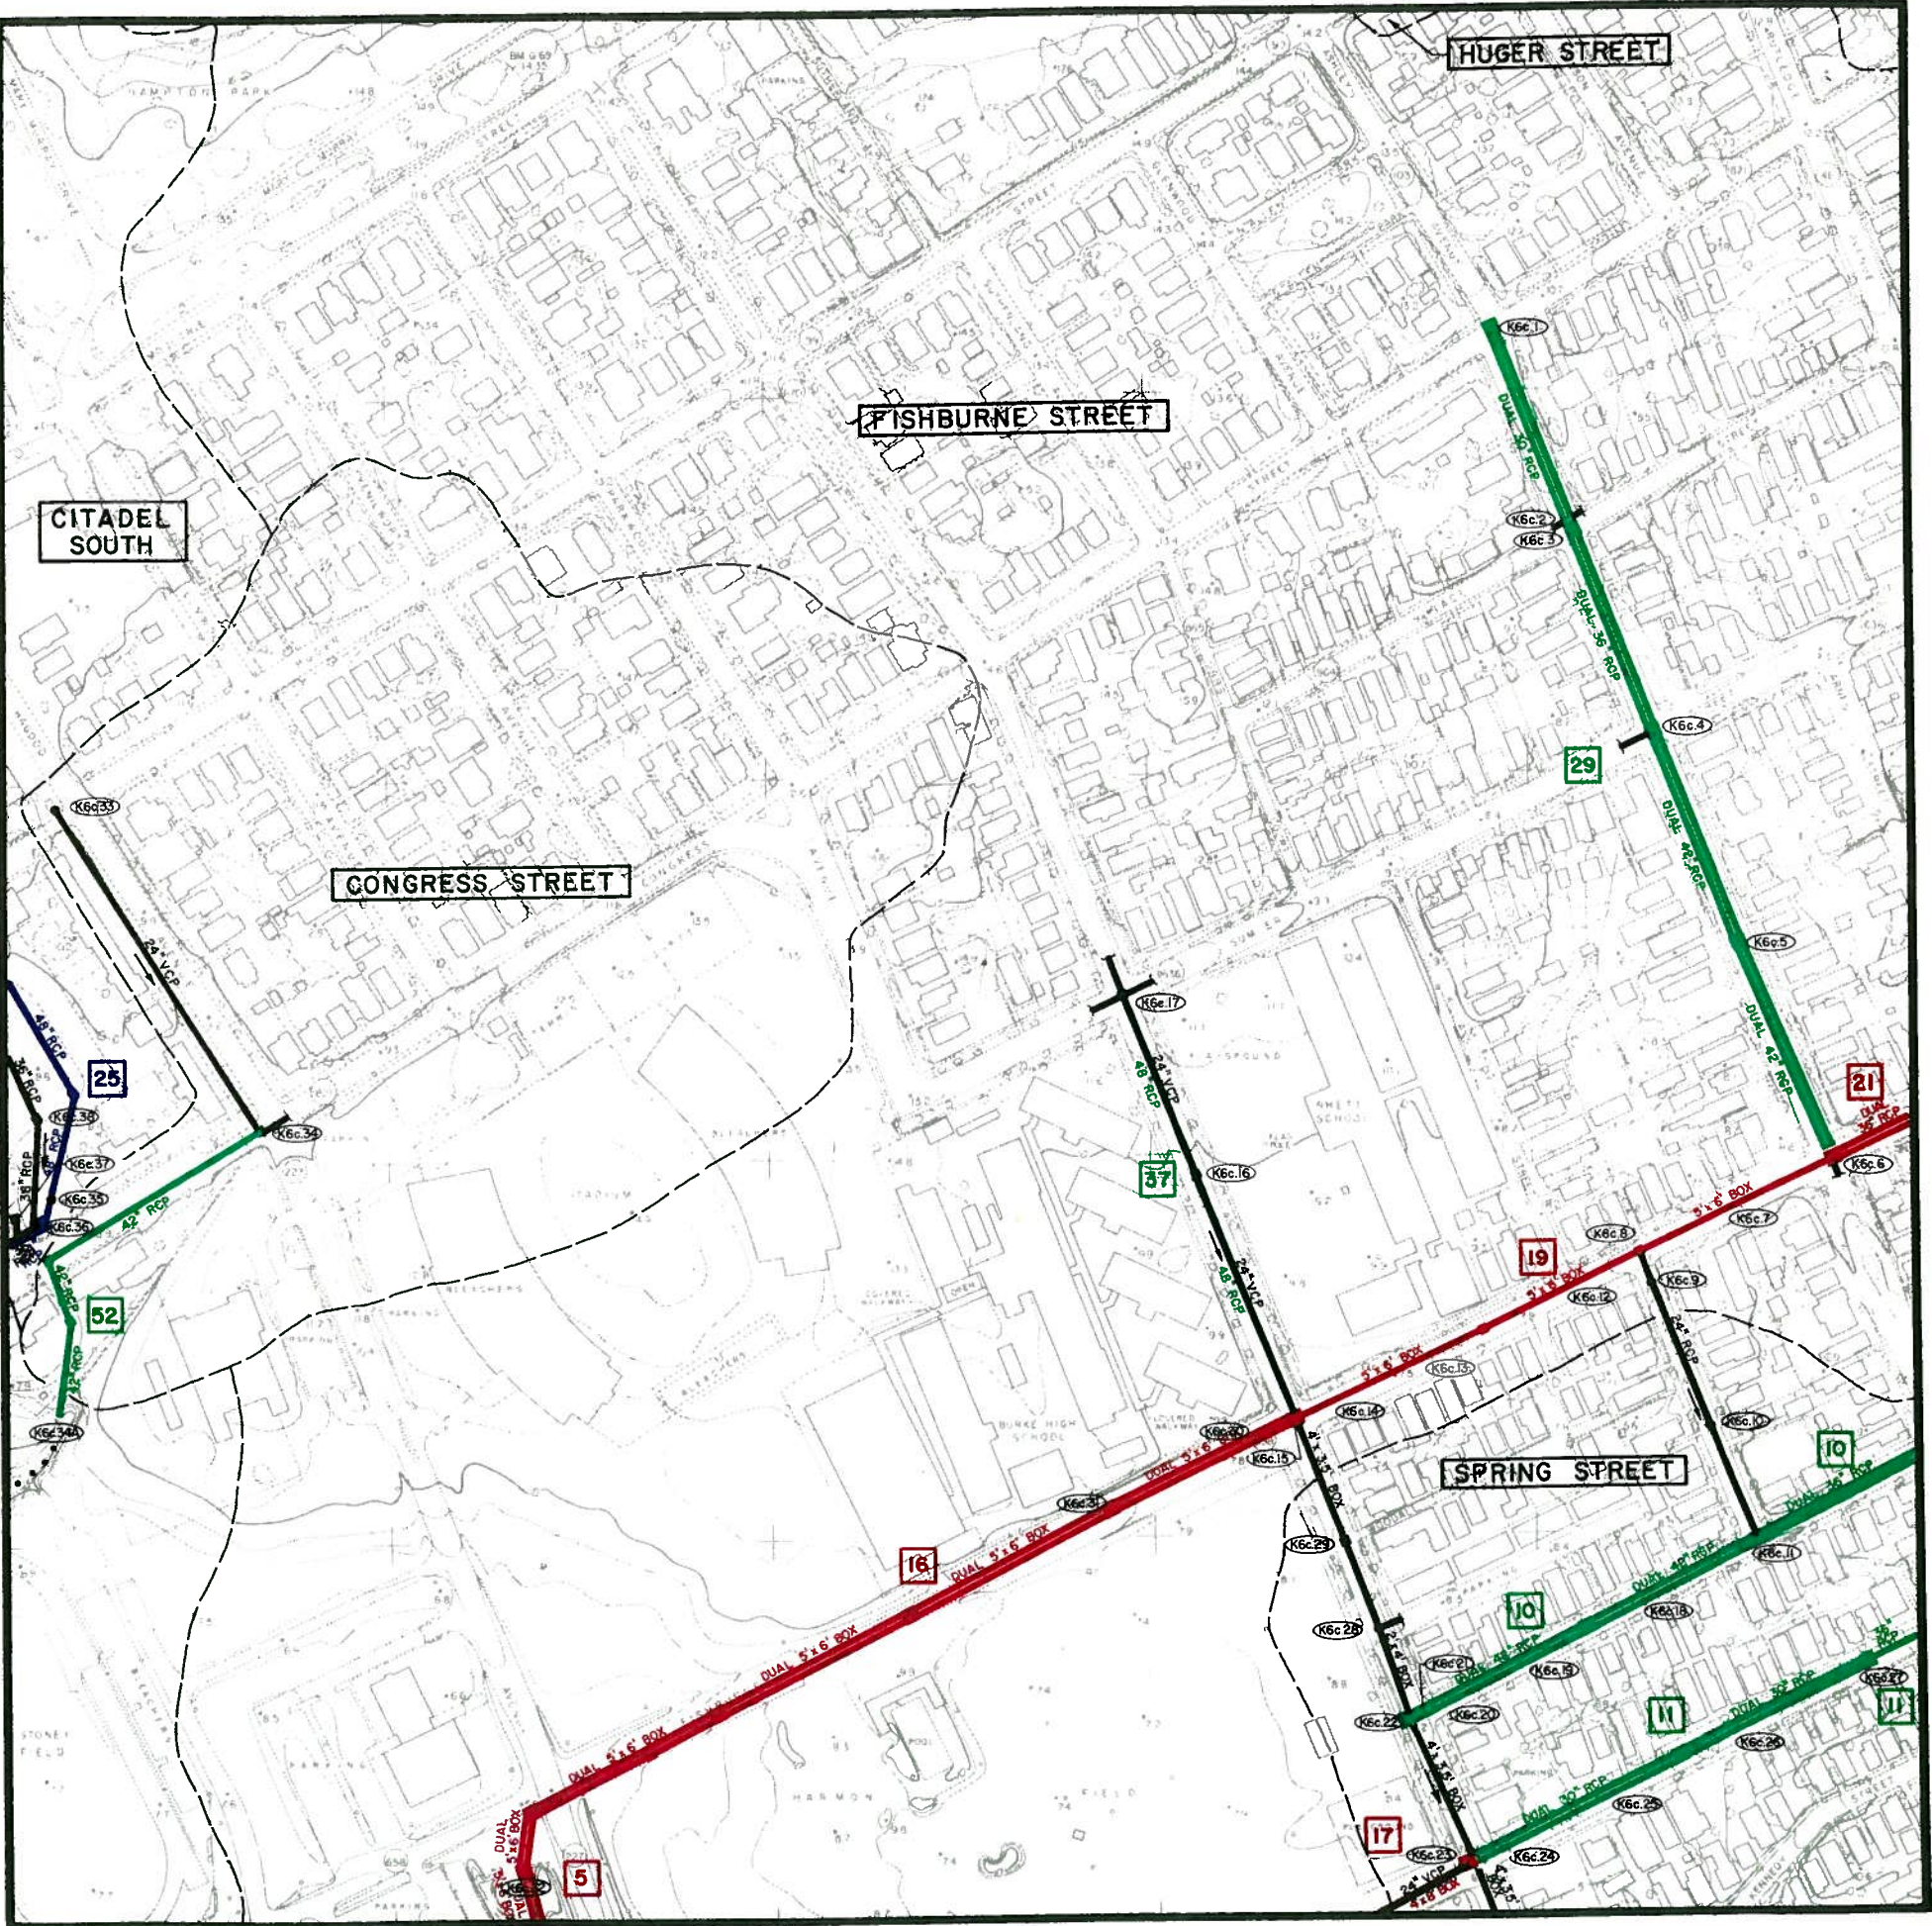


DRAINAGE SYSTEMS

MAP K5b

recommended improvements
CITY OF CHARLESTON

PENINSULAR AREA

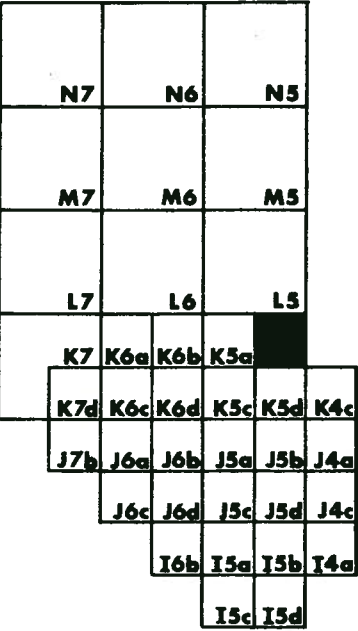

- PROPOSED SYSTEM PRIORITIES**
- BLACK EXISTING SYSTEMS TO REMAIN OPERATIONAL
 - RED FIRST PRIORITY
 - GREEN SECOND PRIORITY
 - BLUE THIRD PRIORITY

LEGEND

- DRAINAGE PIPE
- DRAINAGE CHANNEL
- CHARLESTON CITY LIMITS
- WATERSHED BOUNDARY
- CROSSCREEK WATERSHED NAME
- DETENTION BASIN
- BRIDGE
- MANHOLE IDENTIFICATION NO.
- PUMPING STATION



DRAINAGE SYSTEMS

MAP K5a

recommended improvements

CITY OF CHARLESTON

PENINSULAR AREA

N7	N6	N5			
M7	M6	M5			
L7	L6	L5			
K7	K6a	K6b		K5b	
K7d	K6c	K6d	K5c	K5d	K4c
J7b	J6a	J6b	J5a	J5b	J4a
	J6c	J6d	J5c	J5d	J4c
		I6b	I5a	I5b	I4a
			I5c	I5d	

high

medium

low



PROPOSED SYSTEM PRIORITIES

BLACK	EXISTING SYSTEMS TO REMAIN OPERATIONAL
RED	FIRST PRIORITY
GREEN	SECOND PRIORITY
BLUE	THIRD PRIORITY

LEGEND

DRAINAGE PIPE

.....

DRAINAGE CHANNEL

CHARLESTON CITY LIMITS

WATERSHED BOUNDARY

CROSSCREEK

WATERSHED NAME

DETENTION BASIN

BRIDGE

J5.13

MANHOLE IDENTIFICATION NO.

P

PUMPING STATION

GRAPHIC SCALE

250


0

250

500

750

FEET

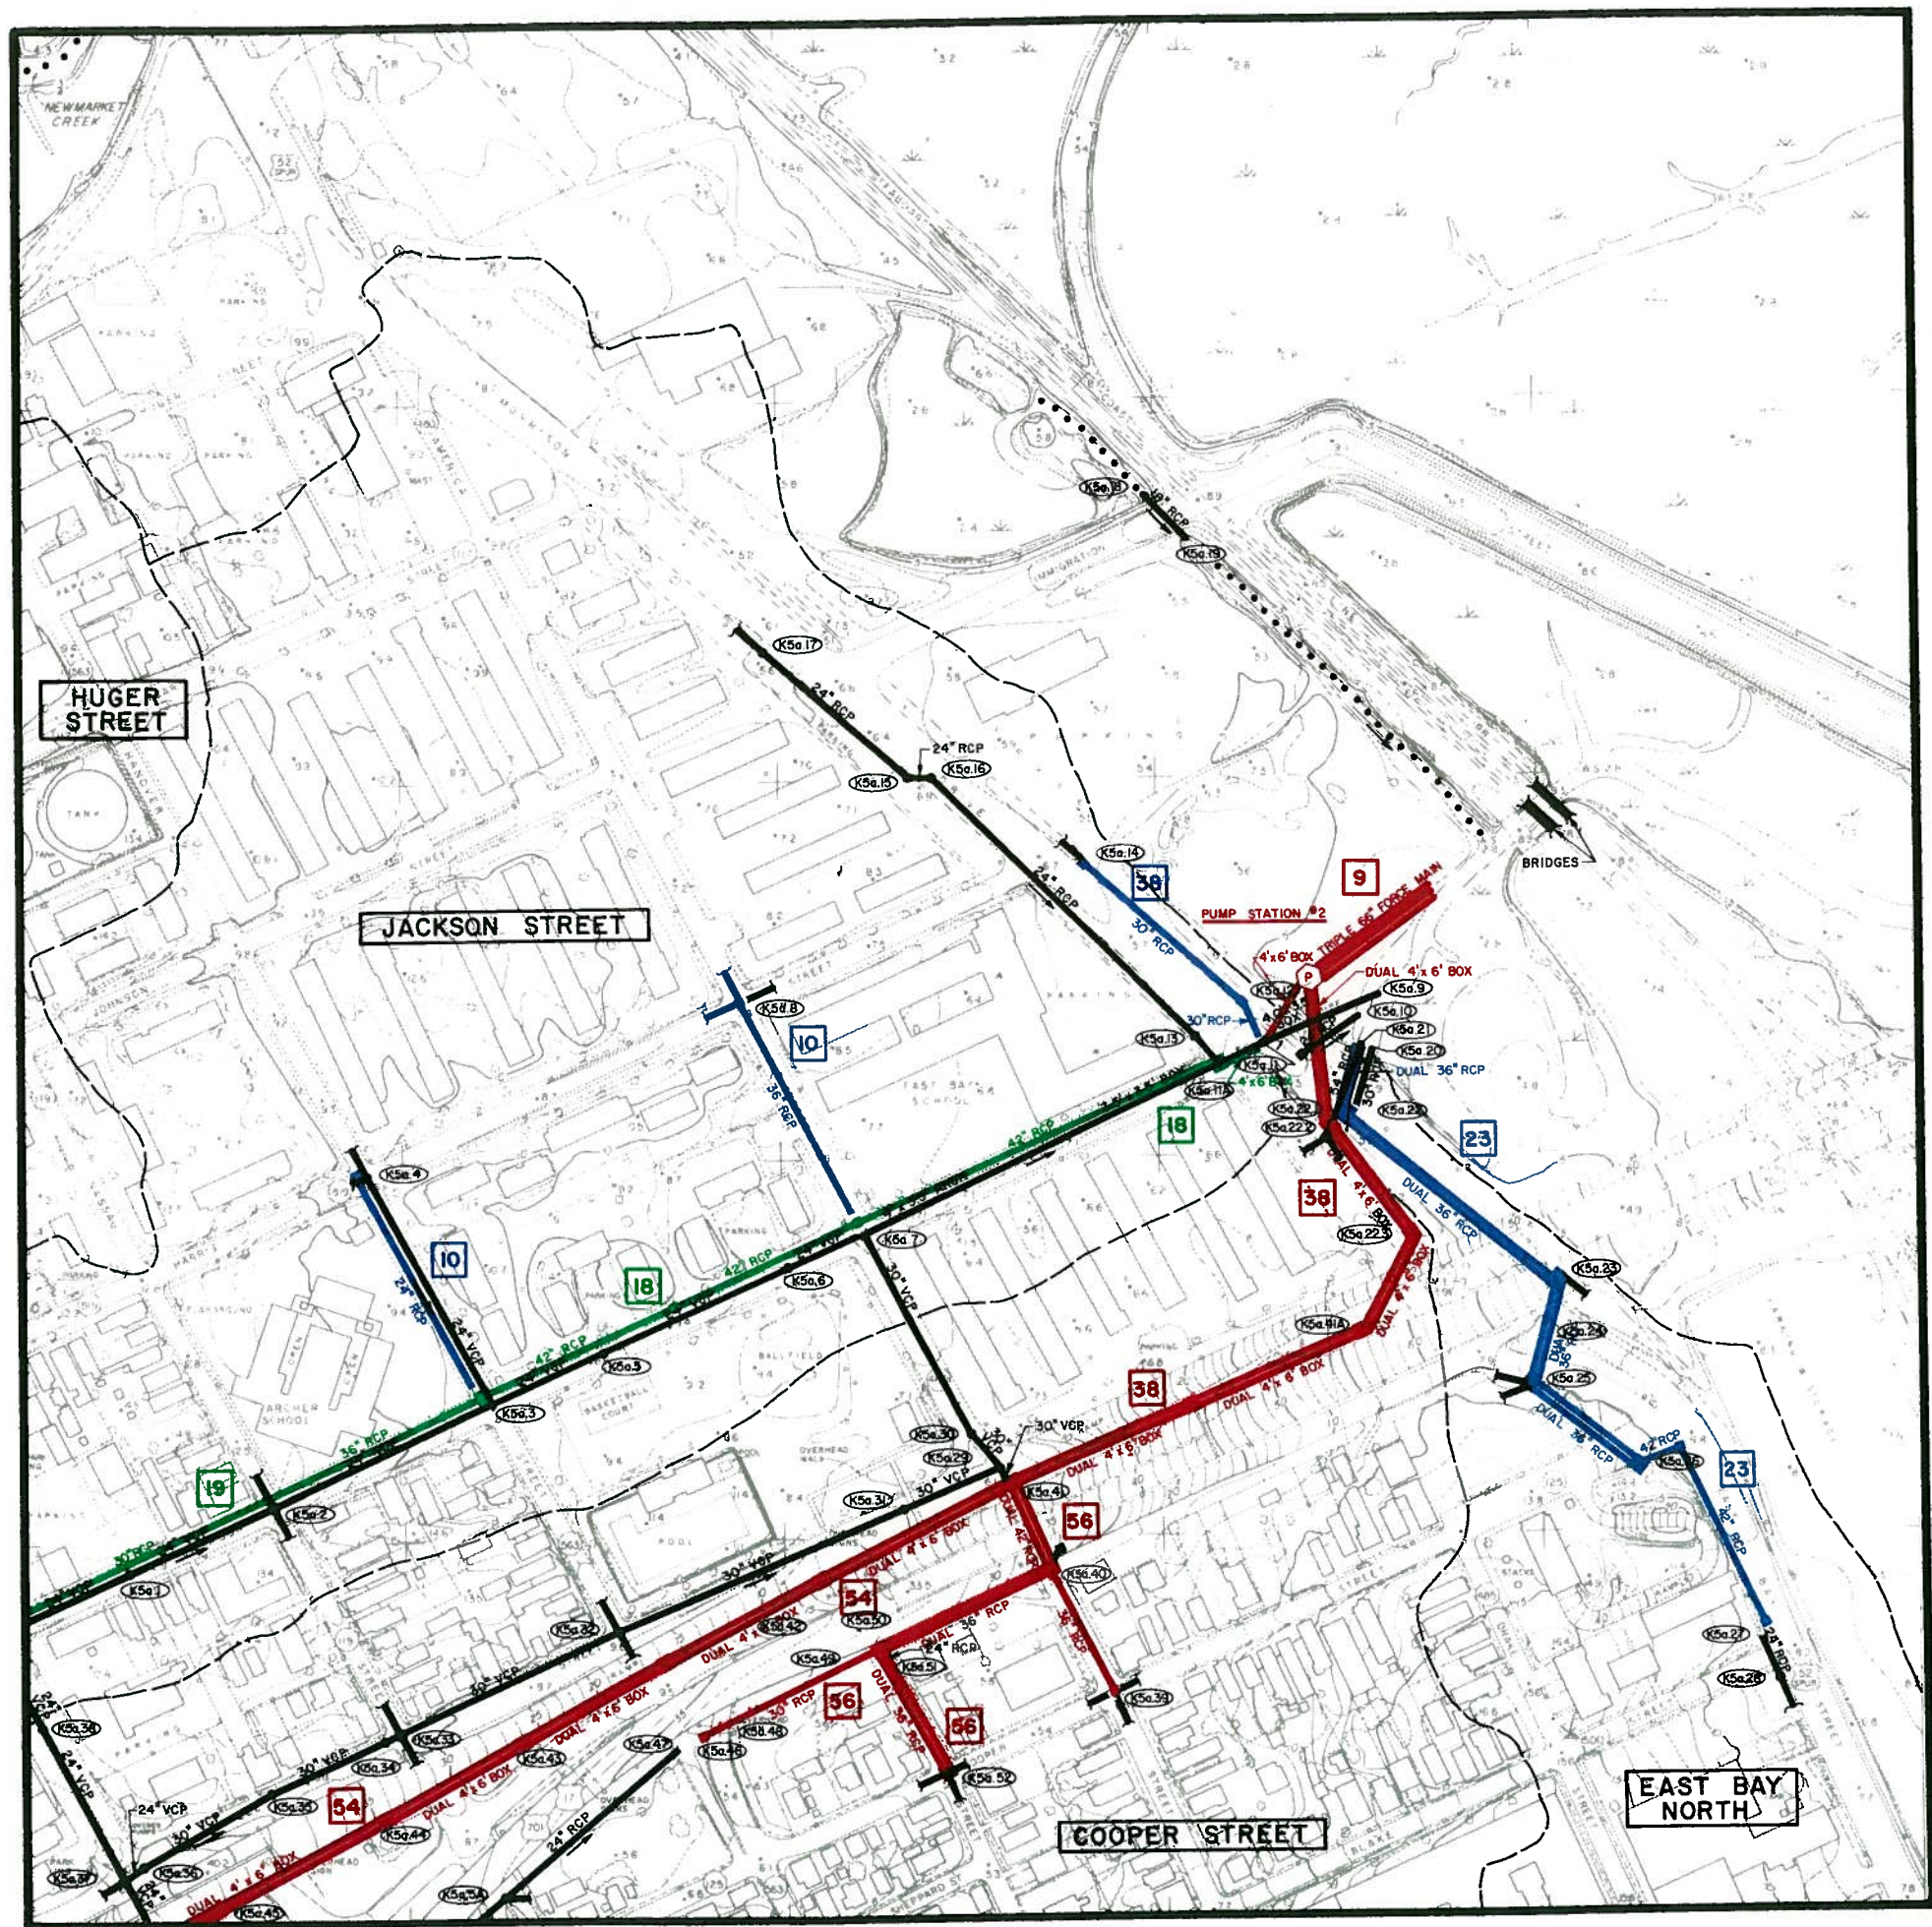


DRAINAGE SYSTEMS

MAP K6b

recommended improvements

CITY OF CHARLESTON

PENINSULAR AREA

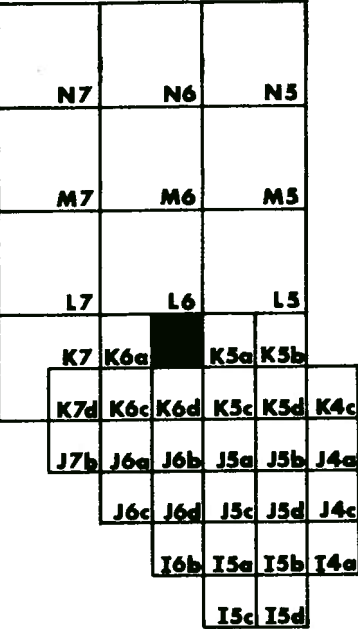


PROPOSED SYSTEM PRIORITIES

BLACK	EXISTING SYSTEMS TO REMAIN OPERATIONAL
RED	FIRST PRIORITY
GREEN	SECOND PRIORITY
BLUE	THIRD PRIORITY

LEGEND

- | | |
|--|----------------------------|
| | DRAINAGE PIPE |
| | DRAINAGE CHANNEL |
| | CHARLESTON CITY LIMITS |
| | WATERSHED BOUNDARY |
| | WATERSHED NAME |
| | DETENTION BASIN |
| | BRIDGE |
| | MANHOLE IDENTIFICATION NO. |
| | PUMPING STATION |

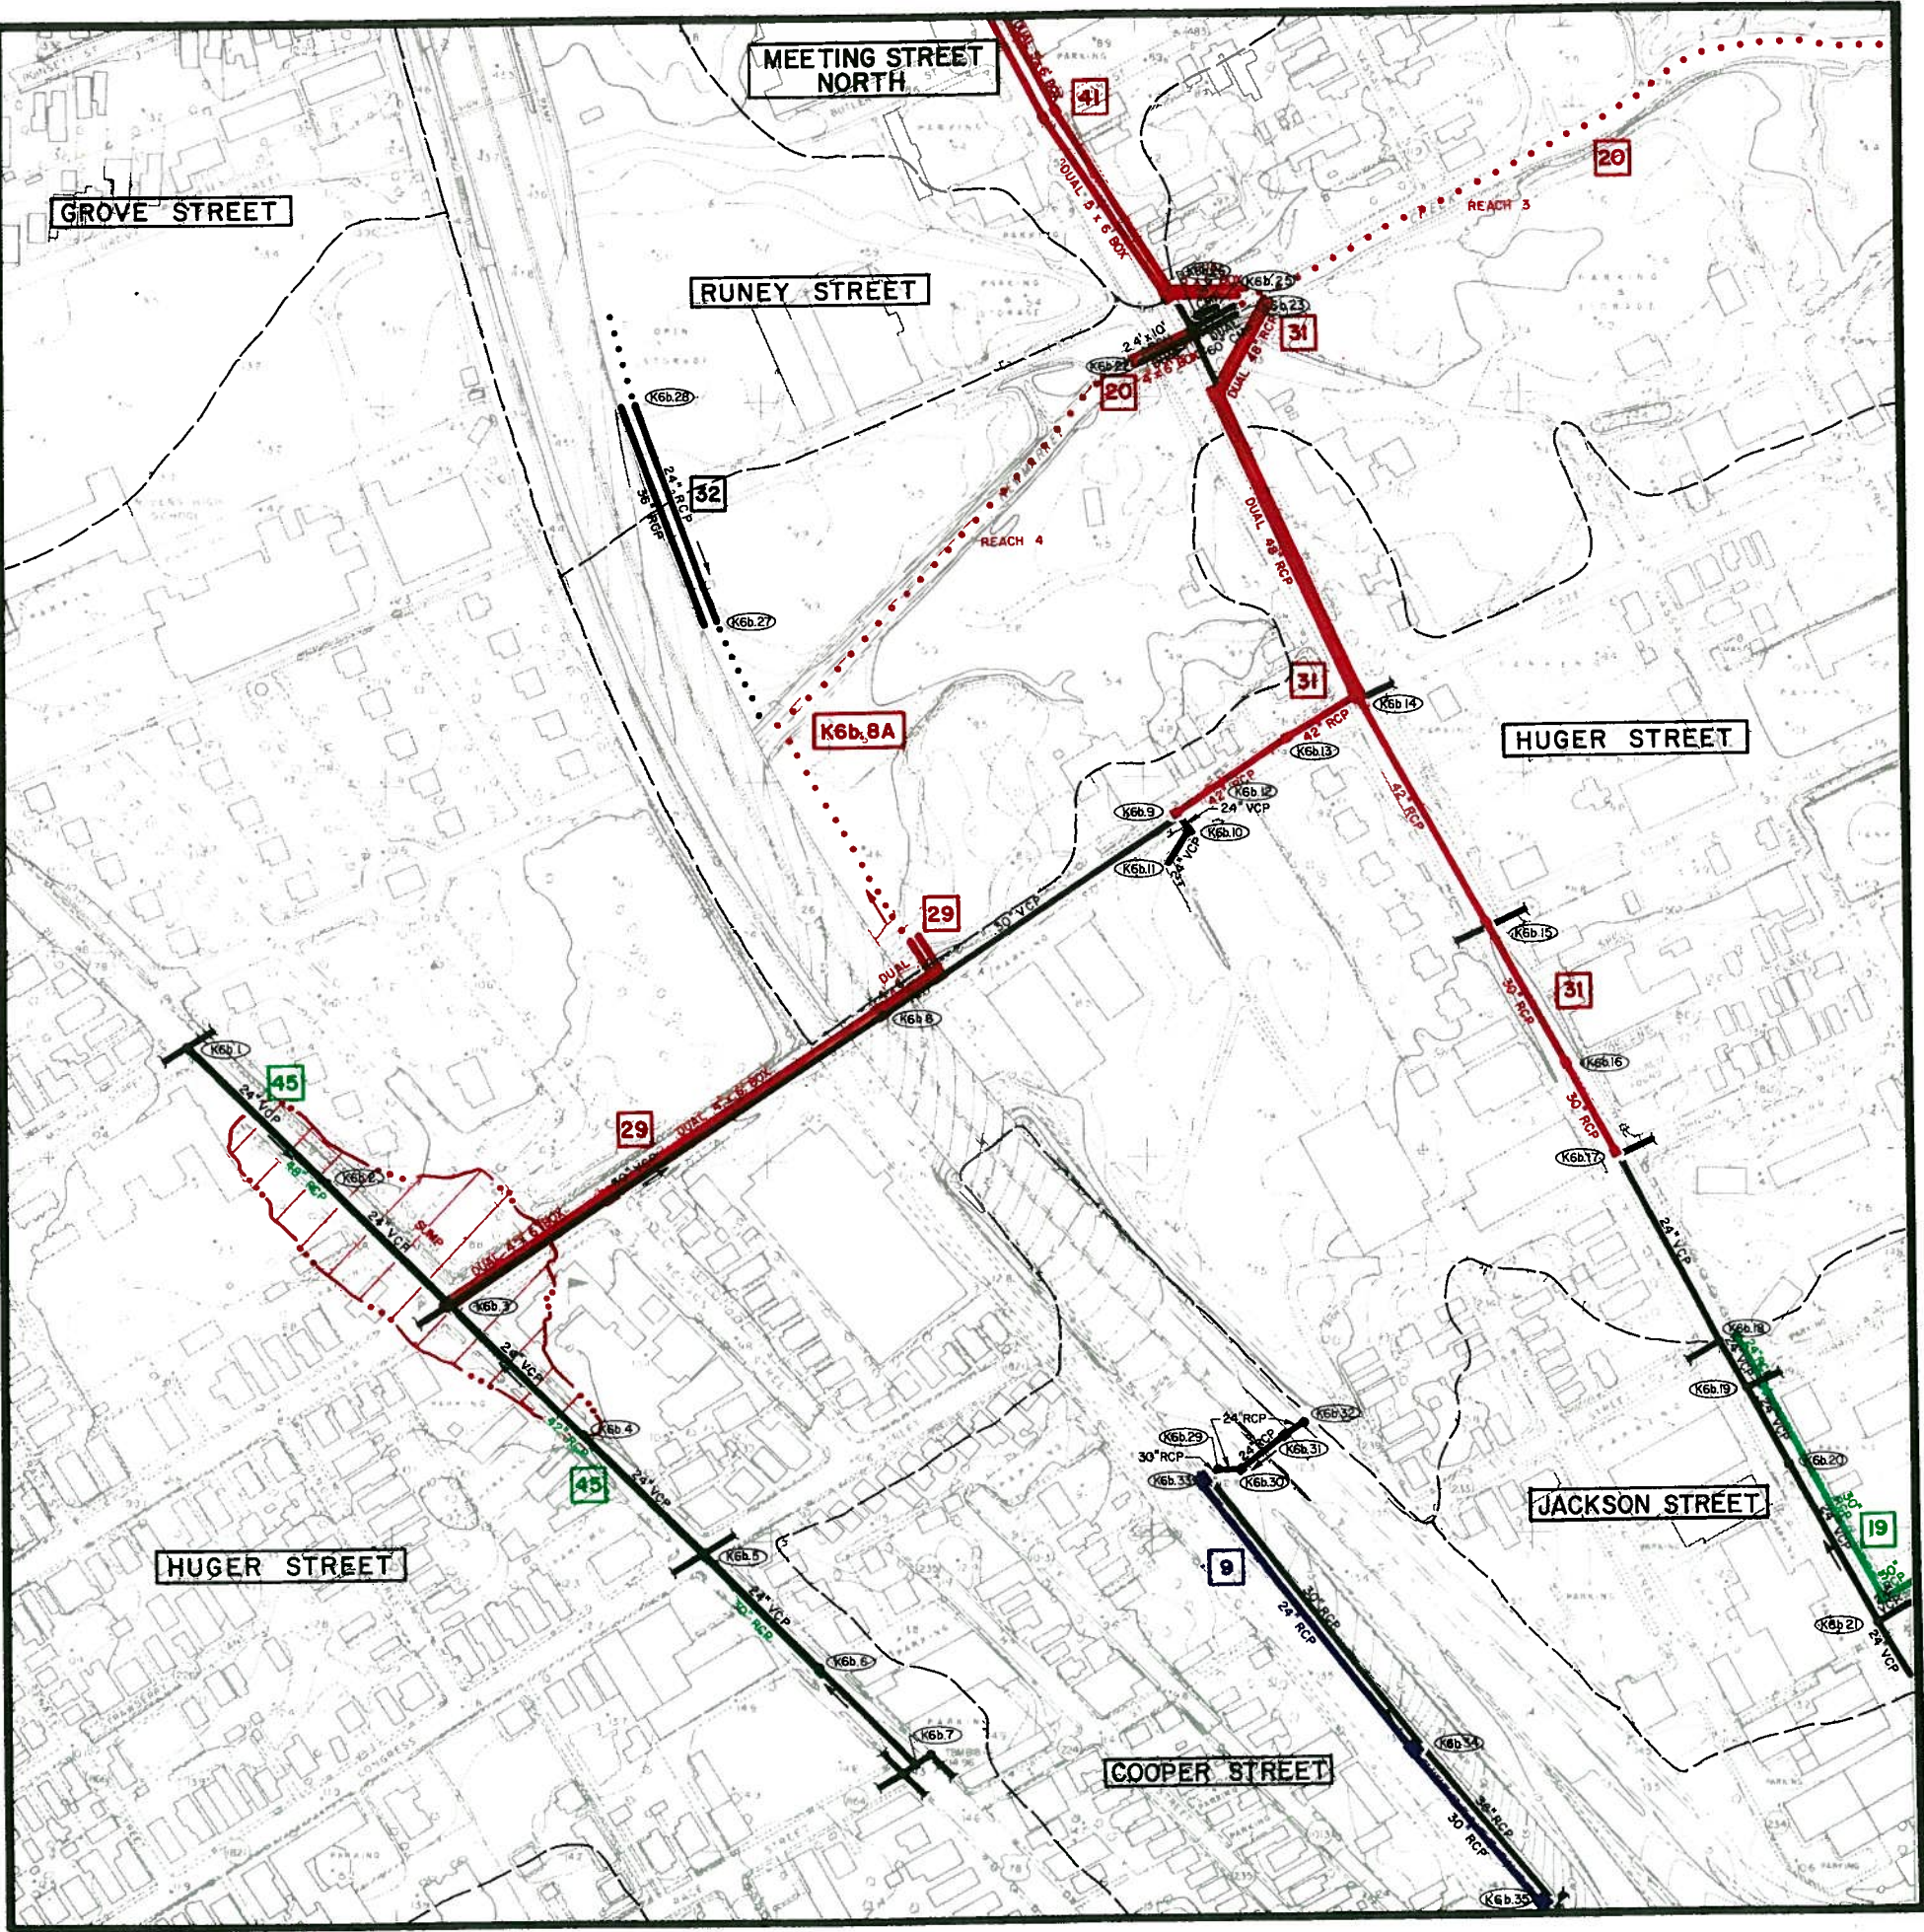

DRAINAGE SYSTEMS

MAP K6a

recommended improvements

CITY OF CHARLESTON

PENINSULAR AREA

N7	N6	N5			
M7	M6	M5			
L7	L6	L5			
K7	K6b	K5a	K5b		
K7d	K6c	K6d	K5c	K5d	K4c
J7b	J6a	J6b	J5a	J5b	J4a
	J6c	J6d	J5c	J5d	J4c
		I6b	I5a	I5b	I4a
			I5c	I5d	



PROPOSED SYSTEM PRIORITIES

BLACK	EXISTING SYSTEMS TO REMAIN OPERATIONAL
RED	FIRST PRIORITY
GREEN	SECOND PRIORITY
BLUE	THIRD PRIORITY

LEGEND

DRAINAGE PIPE

.....

DRAINAGE CHANNEL

CHARLESTON CITY LIMITS

WATERSHED BOUNDARY

CROSSCREEK

WATERSHED NAME

DETENTION BASIN

BRIDGE

J5.13

MANHOLE IDENTIFICATION NO.

P

PUMPING STATION

GRAPHIC SCALE

250


0

250

500

750

FEET

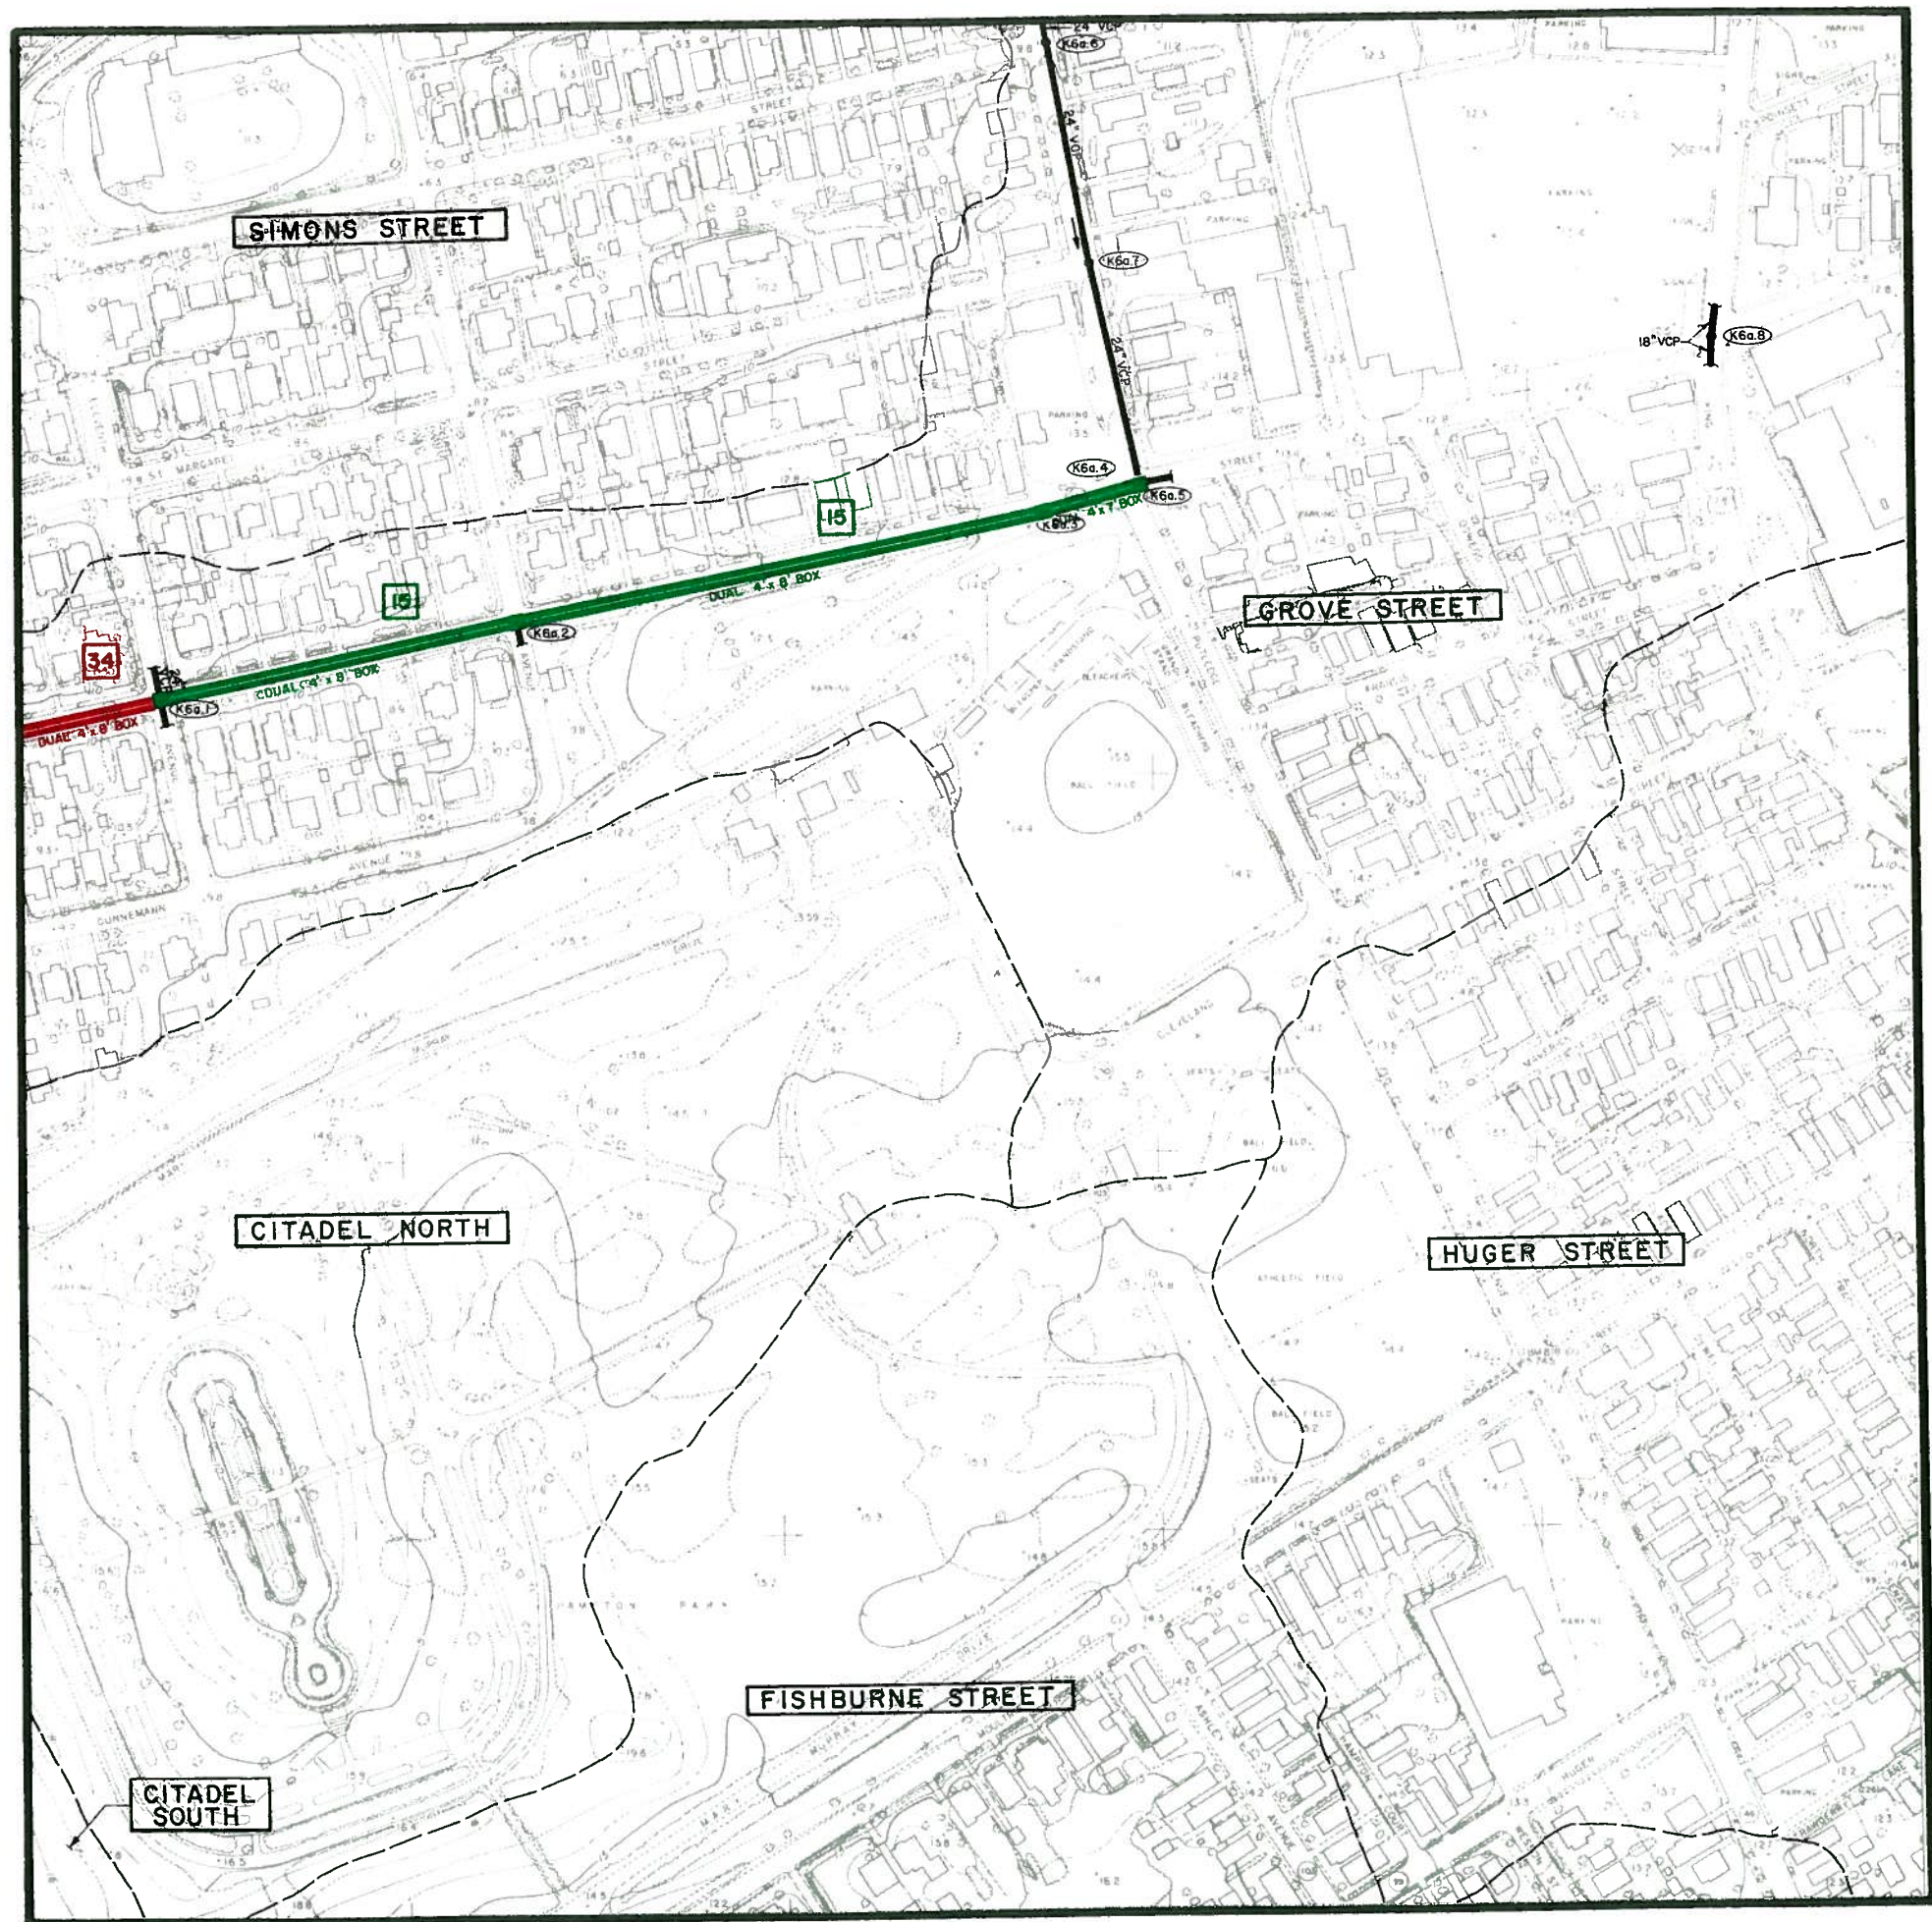


DRAINAGE SYSTEMS

MAP K7d

recommended improvements

CITY OF CHARLESTON

PENINSULAR AREA

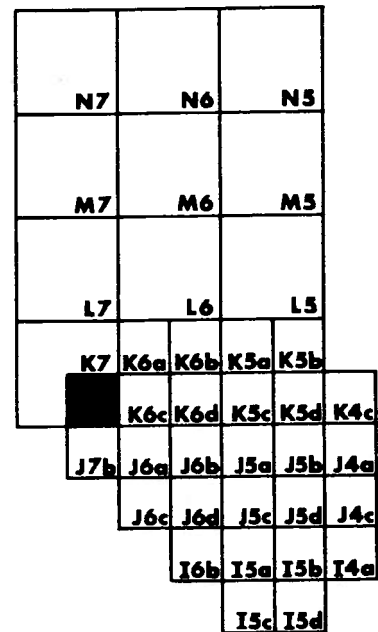

PROPOSED SYSTEM PRIORITIES	
BLACK	EXISTING SYSTEMS TO REMAIN OPERATIONAL
RED	FIRST PRIORITY
GREEN	SECOND PRIORITY
BLUE	THIRD PRIORITY

LEGEND

DRAINAGE PIPE

.....

DRAINAGE CHANNEL

CHARLESTON CITY LIMITS

WATERSHED BOUNDARY

CROSSCREEK

WATERSHED NAME

DETENTION BASIN

BRIDGE

J5.13

MANHOLE IDENTIFICATION NO.

P

PUMPING STATION

GRAPHIC SCALE

250


0

250

500

750

FEET

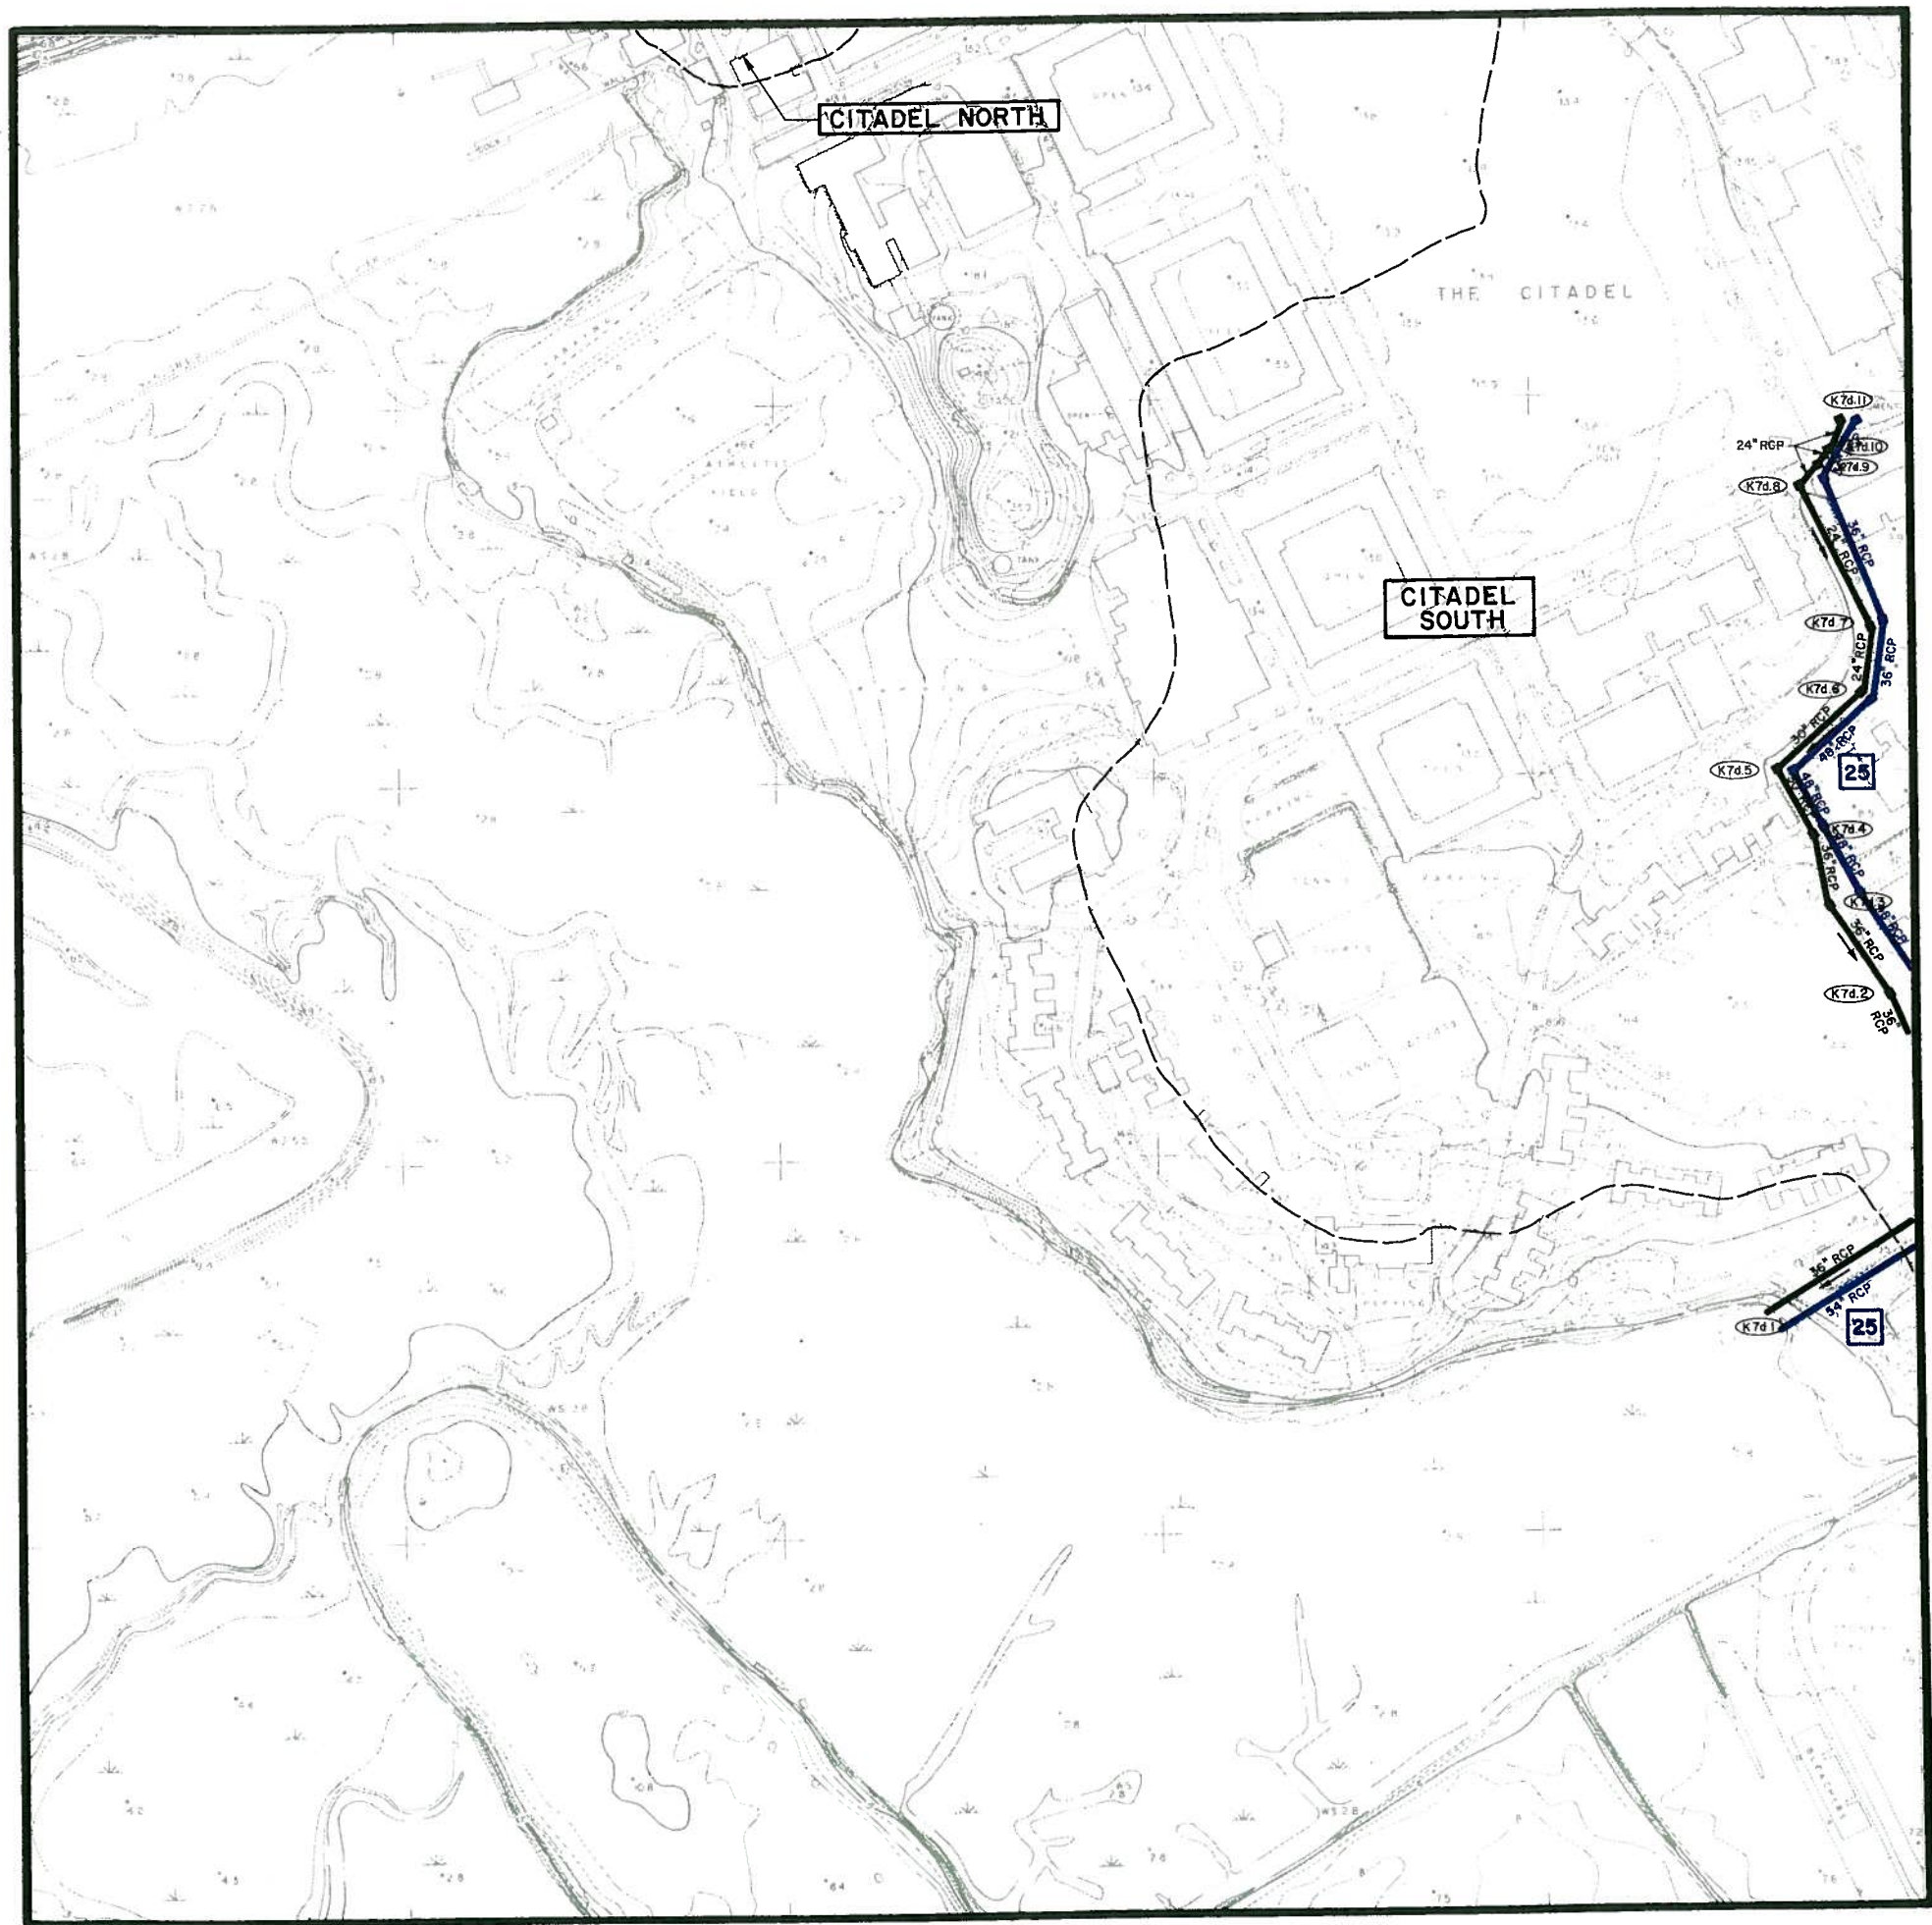


DRAINAGE SYSTEMS

MAP K7

recommended improvements

CITY OF CHARLESTON

PENINSULAR AREA

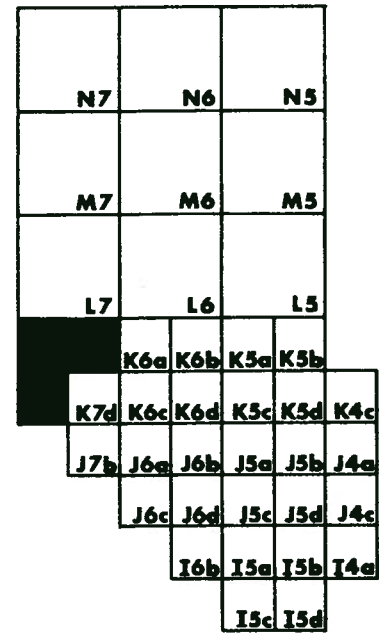

PROPOSED SYSTEM PRIORITIES	
BLACK	EXISTING SYSTEMS TO REMAIN OPERATIONAL
RED	FIRST PRIORITY
GREEN	SECOND PRIORITY
BLUE	THIRD PRIORITY

LEGEND

DRAINAGE PIPE

.....

DRAINAGE CHANNEL

CHARLESTON CITY LIMITS

WATERSHED BOUNDARY

CROSSCREEK

WATERSHED NAME

DETENTION BASIN

BRIDGE

MANHOLE IDENTIFICATION NO.

PUMPING STATION

GRAPHIC SCALE

500


0

500

1000

1500


FEET

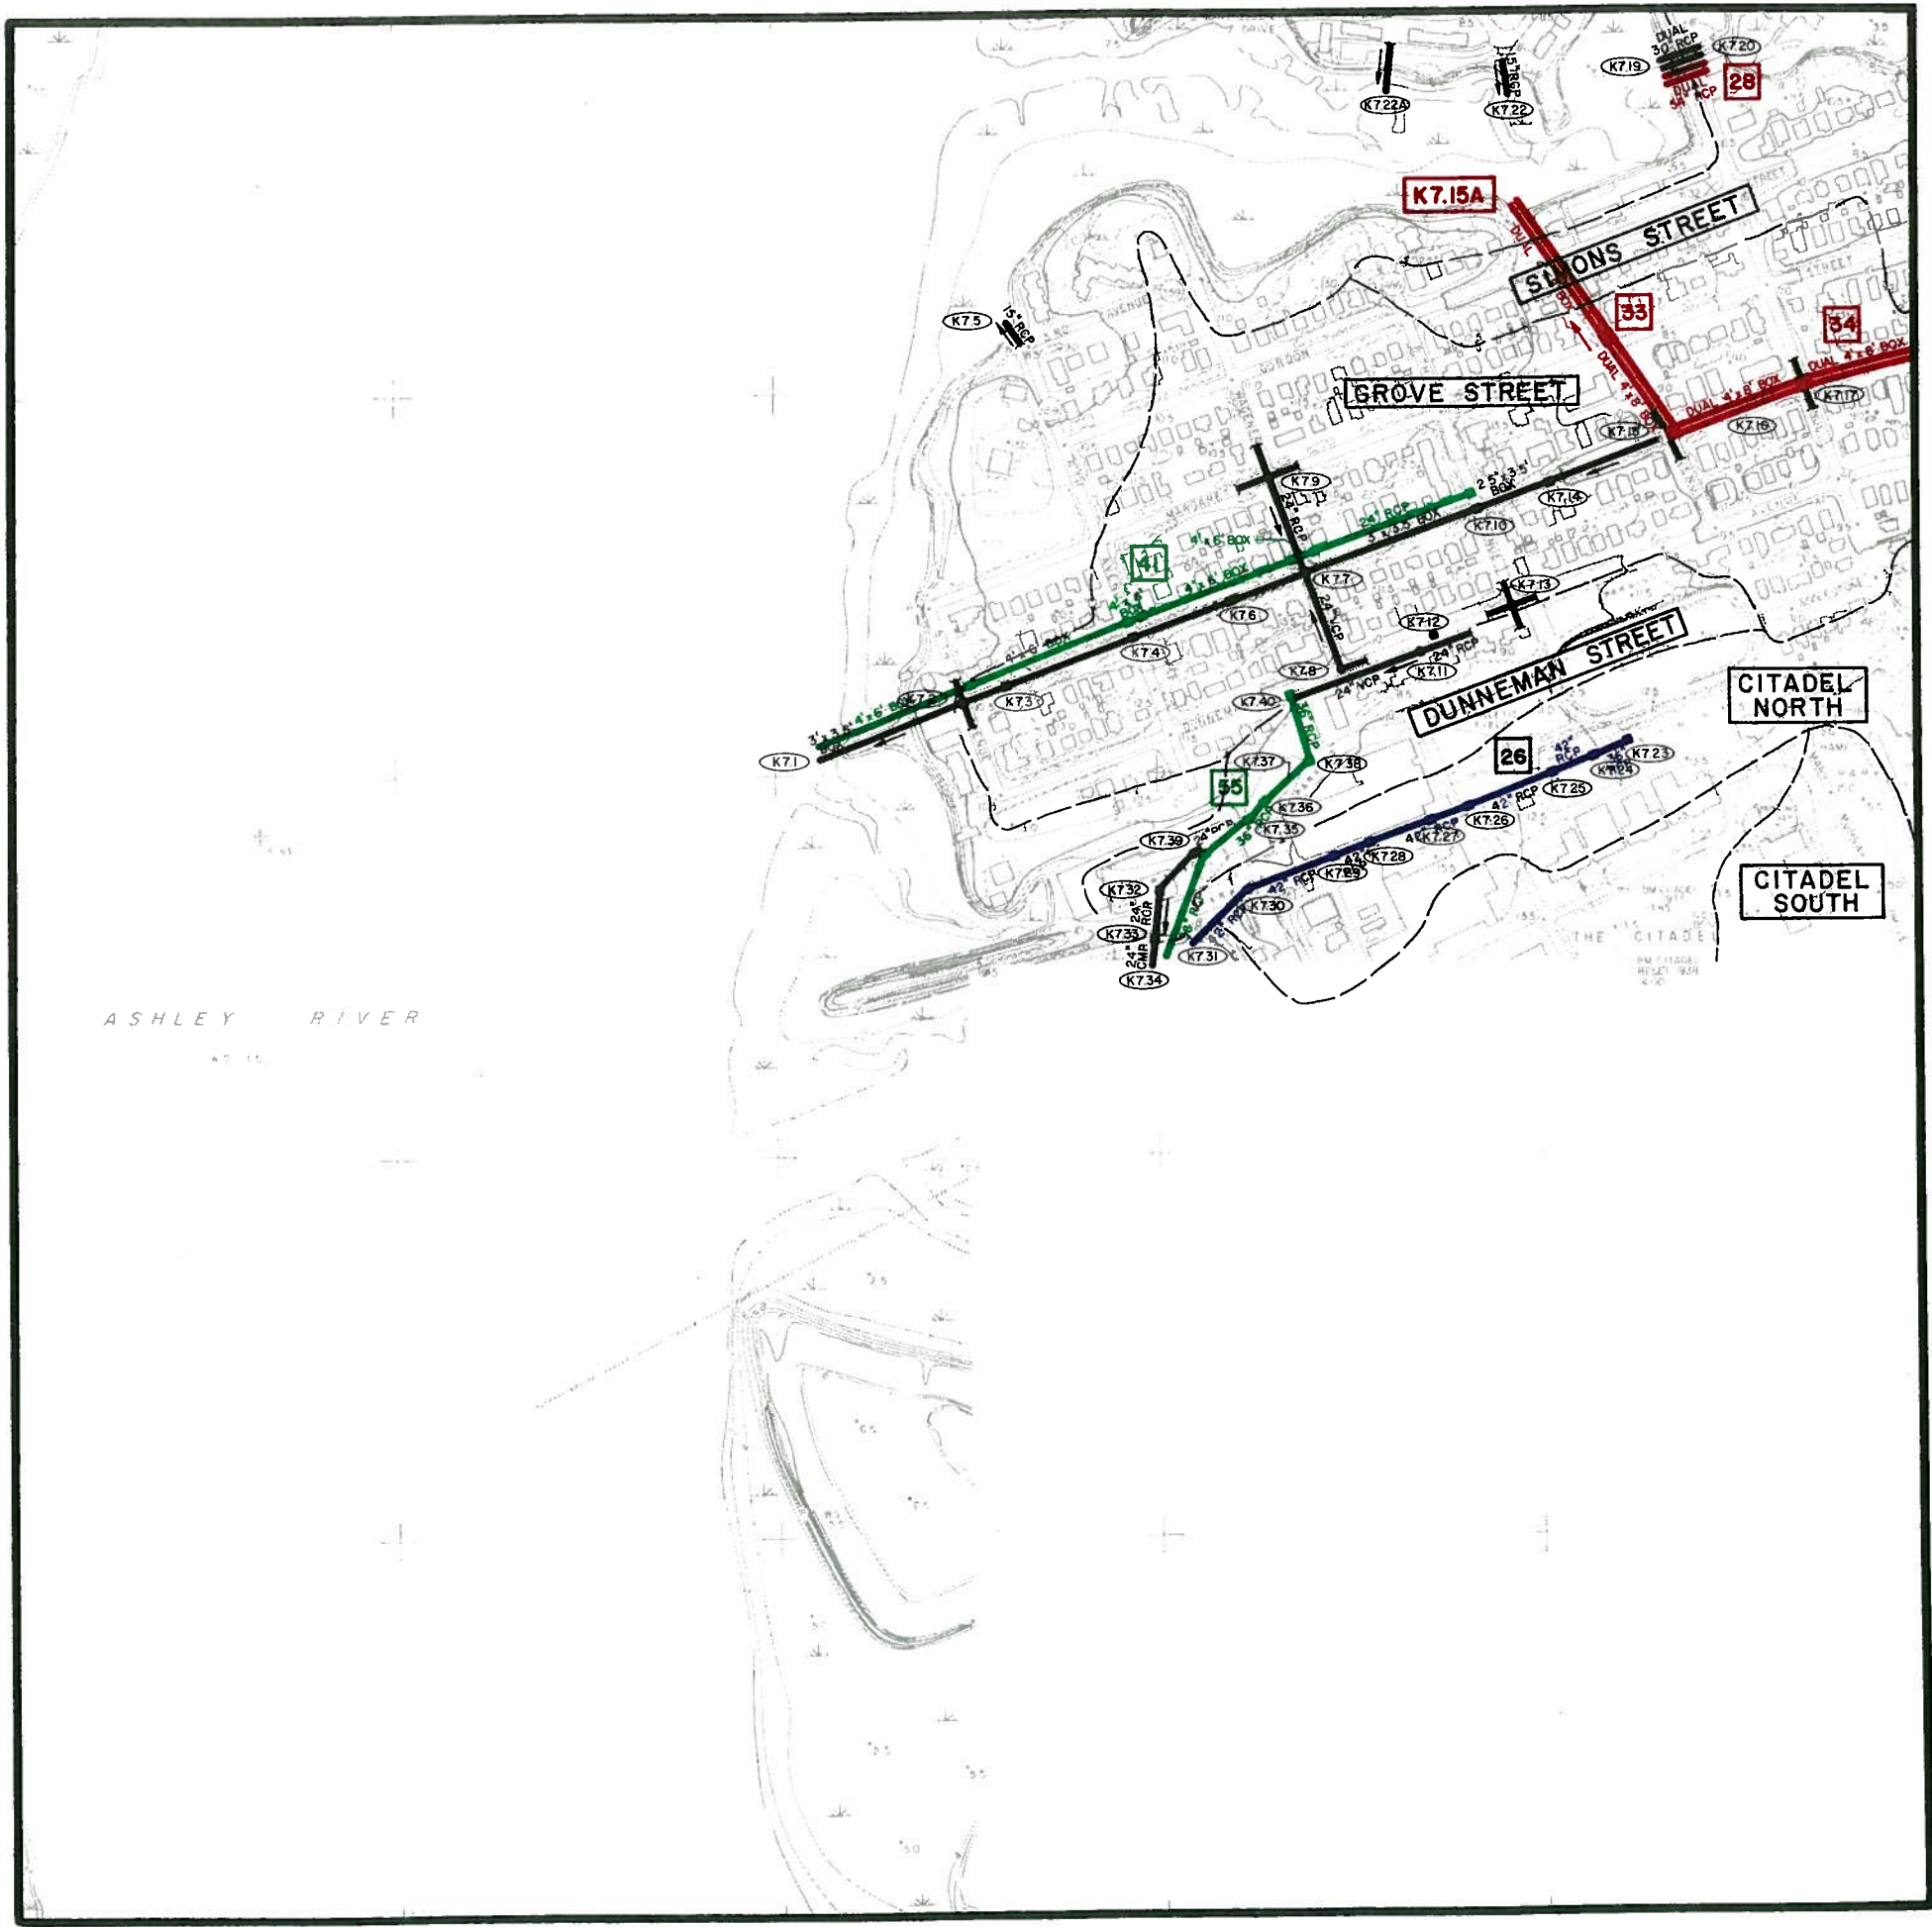

MAP L5

recommended improvements
CITY OF CHARLESTON


PENINSULAR AREA

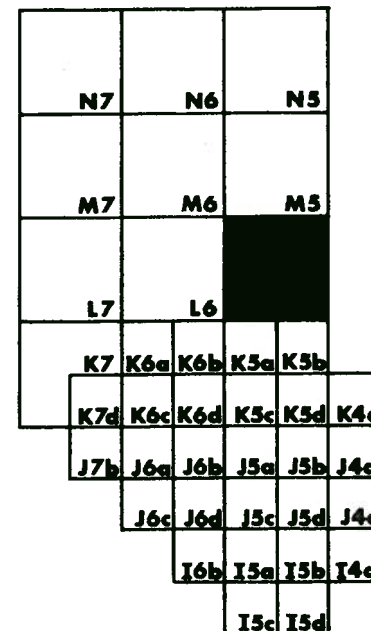

PROPOSED SYSTEM PRIORITIES

BLACK	EXISTING SYSTEMS TO REMAIN OPERATIONAL
RED	FIRST PRIORITY
GREEN	SECOND PRIORITY
BLUE	THIRD PRIORITY


LEGEND

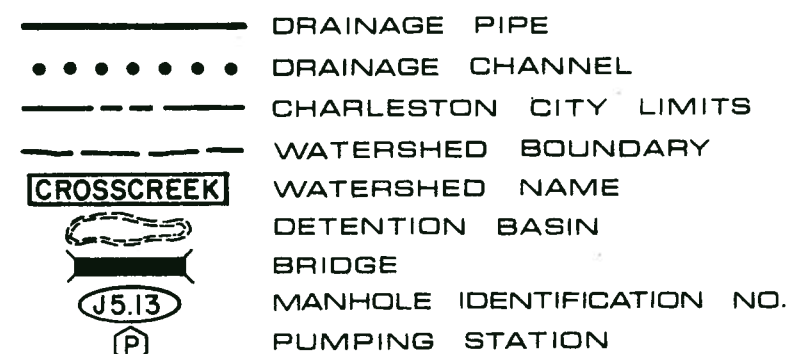

GRAPHIC SCALE

500 0 500 1000 1500

FEET

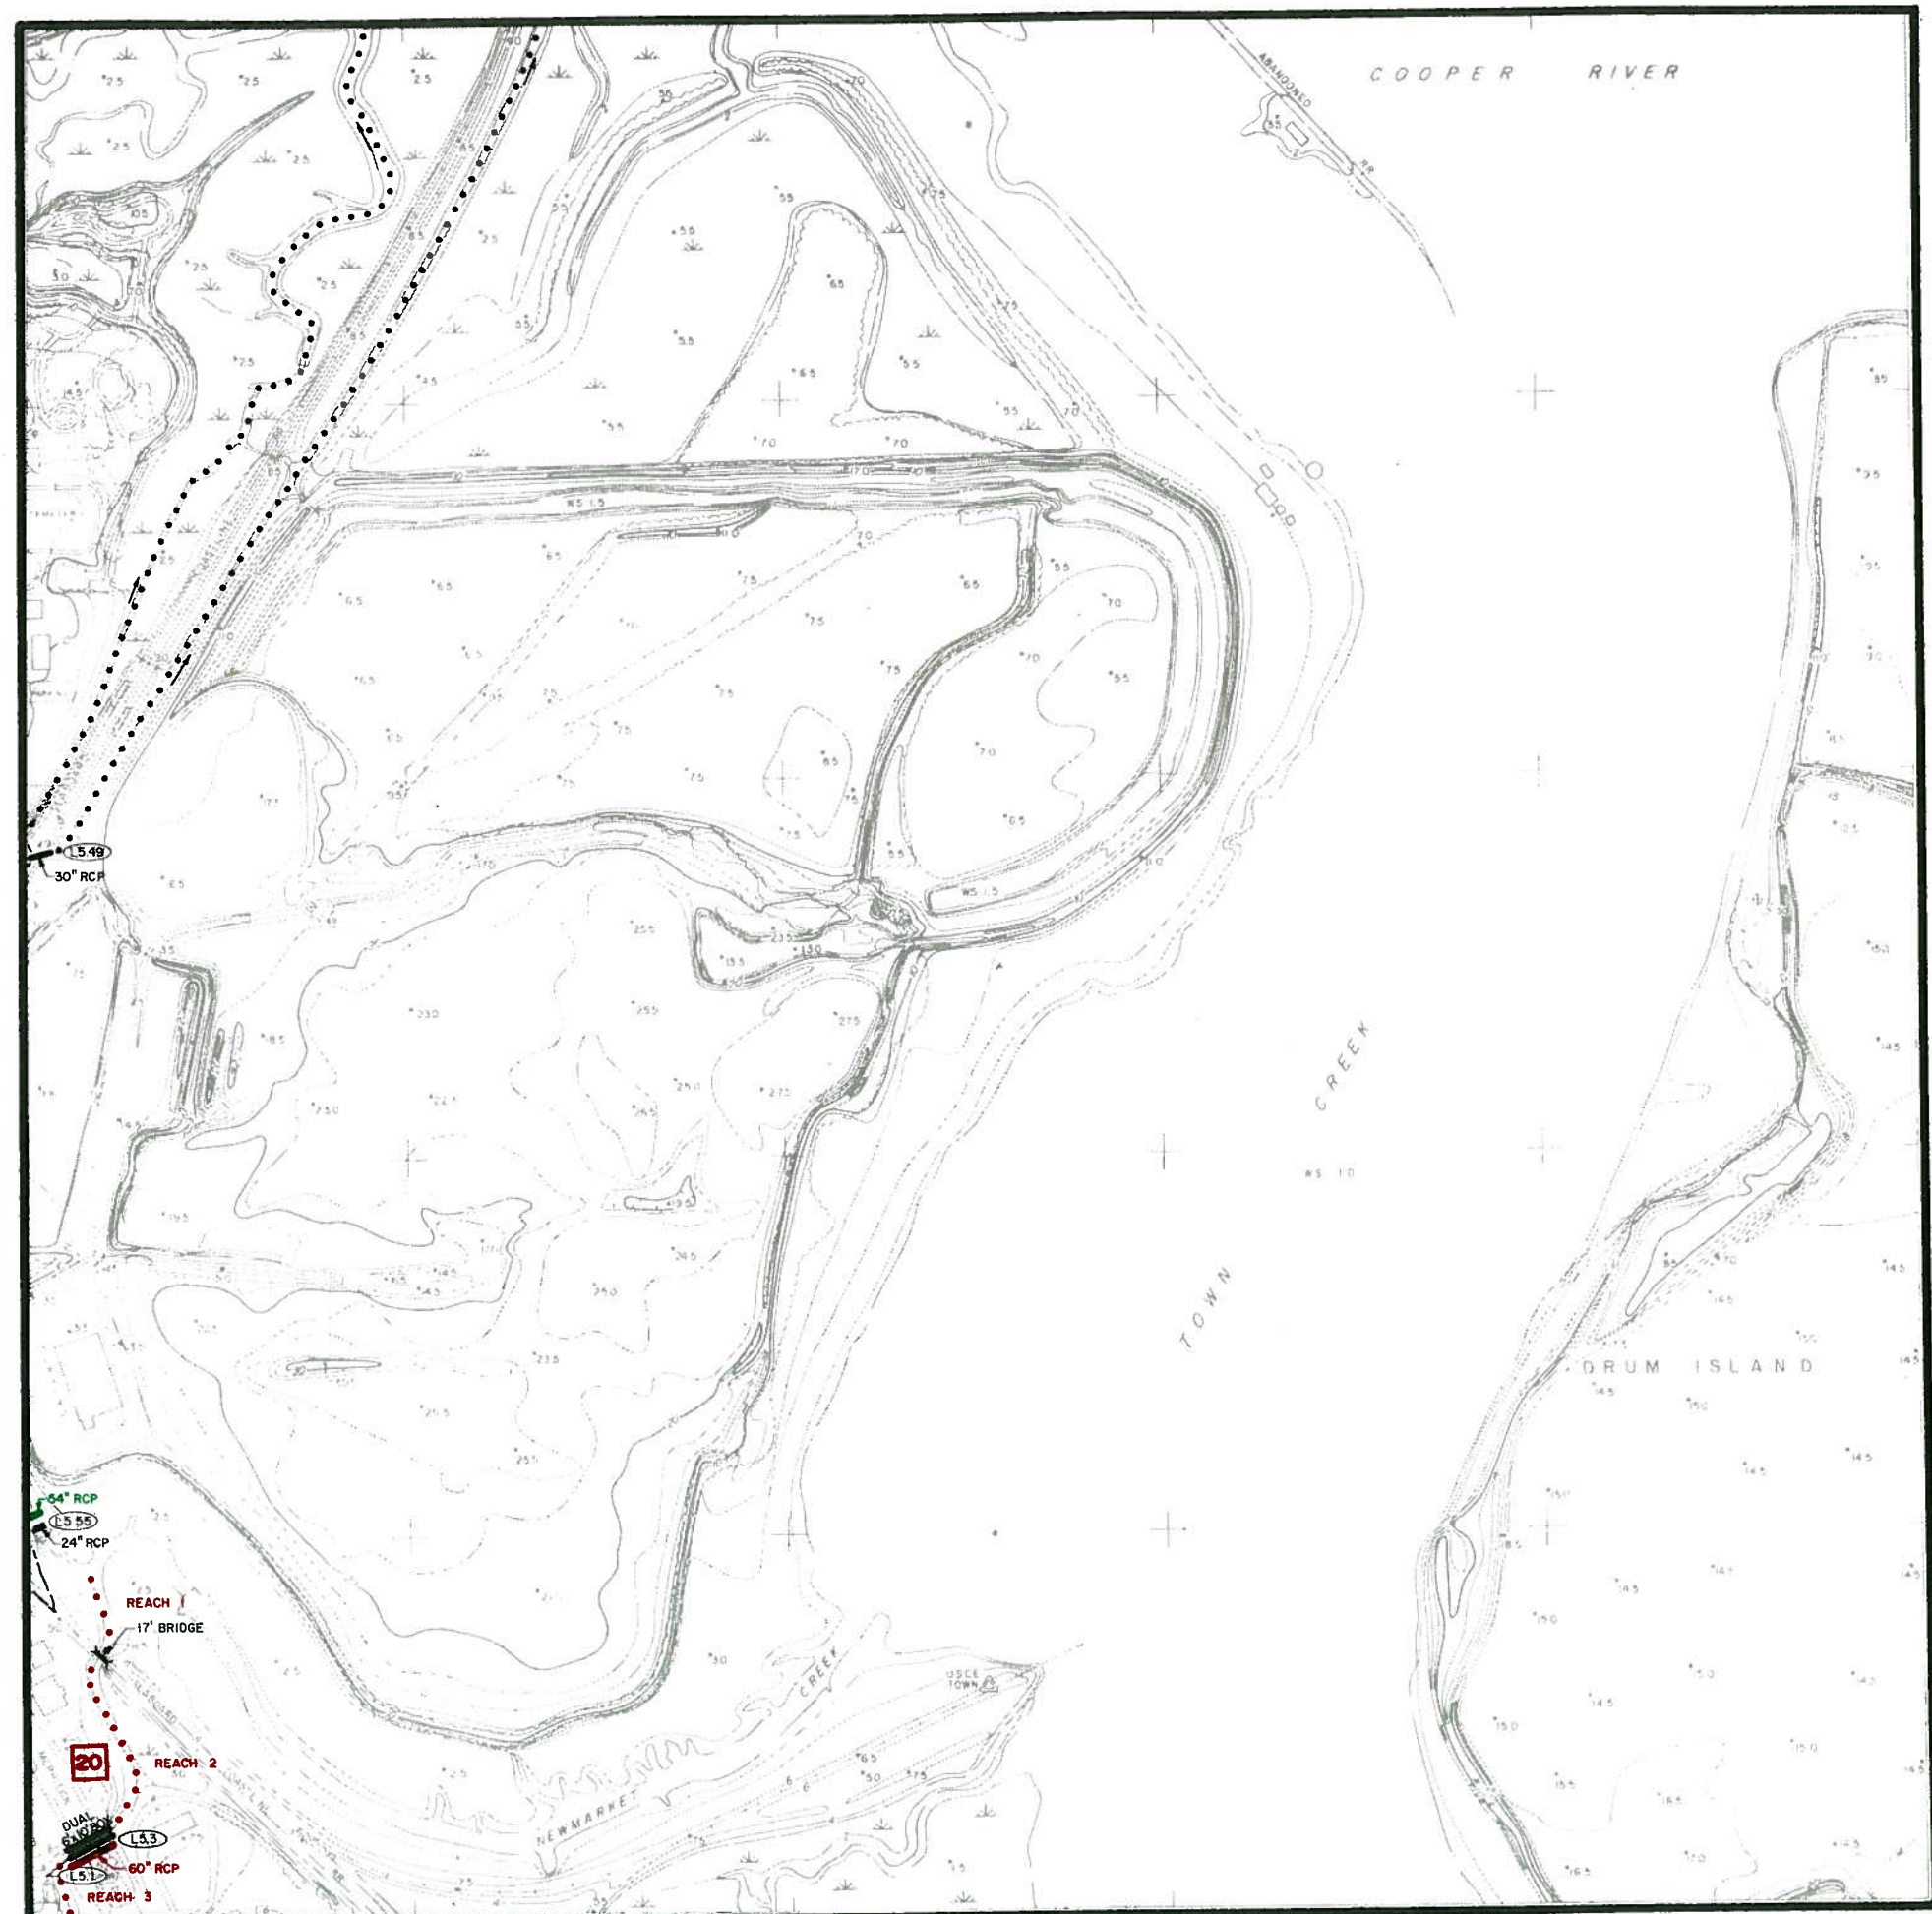


DRAINAGE SYSTEMS

MAP L6

recommended improvements

CITY OF CHARLESTON

PENINSULAR AREA

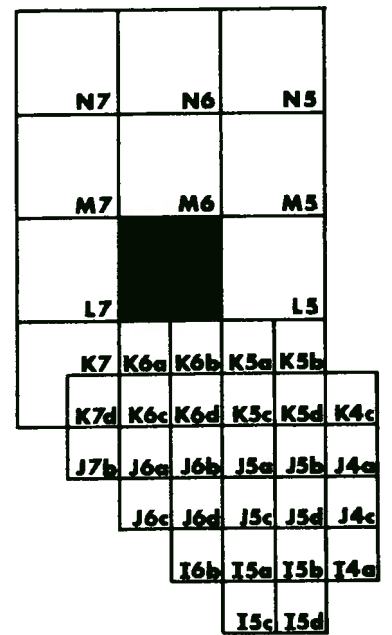

- PROPOSED SYSTEM PRIORITIES
- BLACK

EXISTING SYSTEMS TO REMAIN OPERATIONAL
- RED

FIRST PRIORITY
- GREEN

SECOND PRIORITY
- BLUE

THIRD PRIORITY

LEGEND

—

DRAINAGE PIPE

.....

DRAINAGE CHANNEL

CHARLESTON CITY LIMITS

WATERSHED BOUNDARY

CROSSCREEK

WATERSHED NAME

DETENTION BASIN

BRIDGE

MANHOLE IDENTIFICATION NO.

PUMPING STATION

GRAPHIC SCALE

500


0

500

1000

1500

FEET

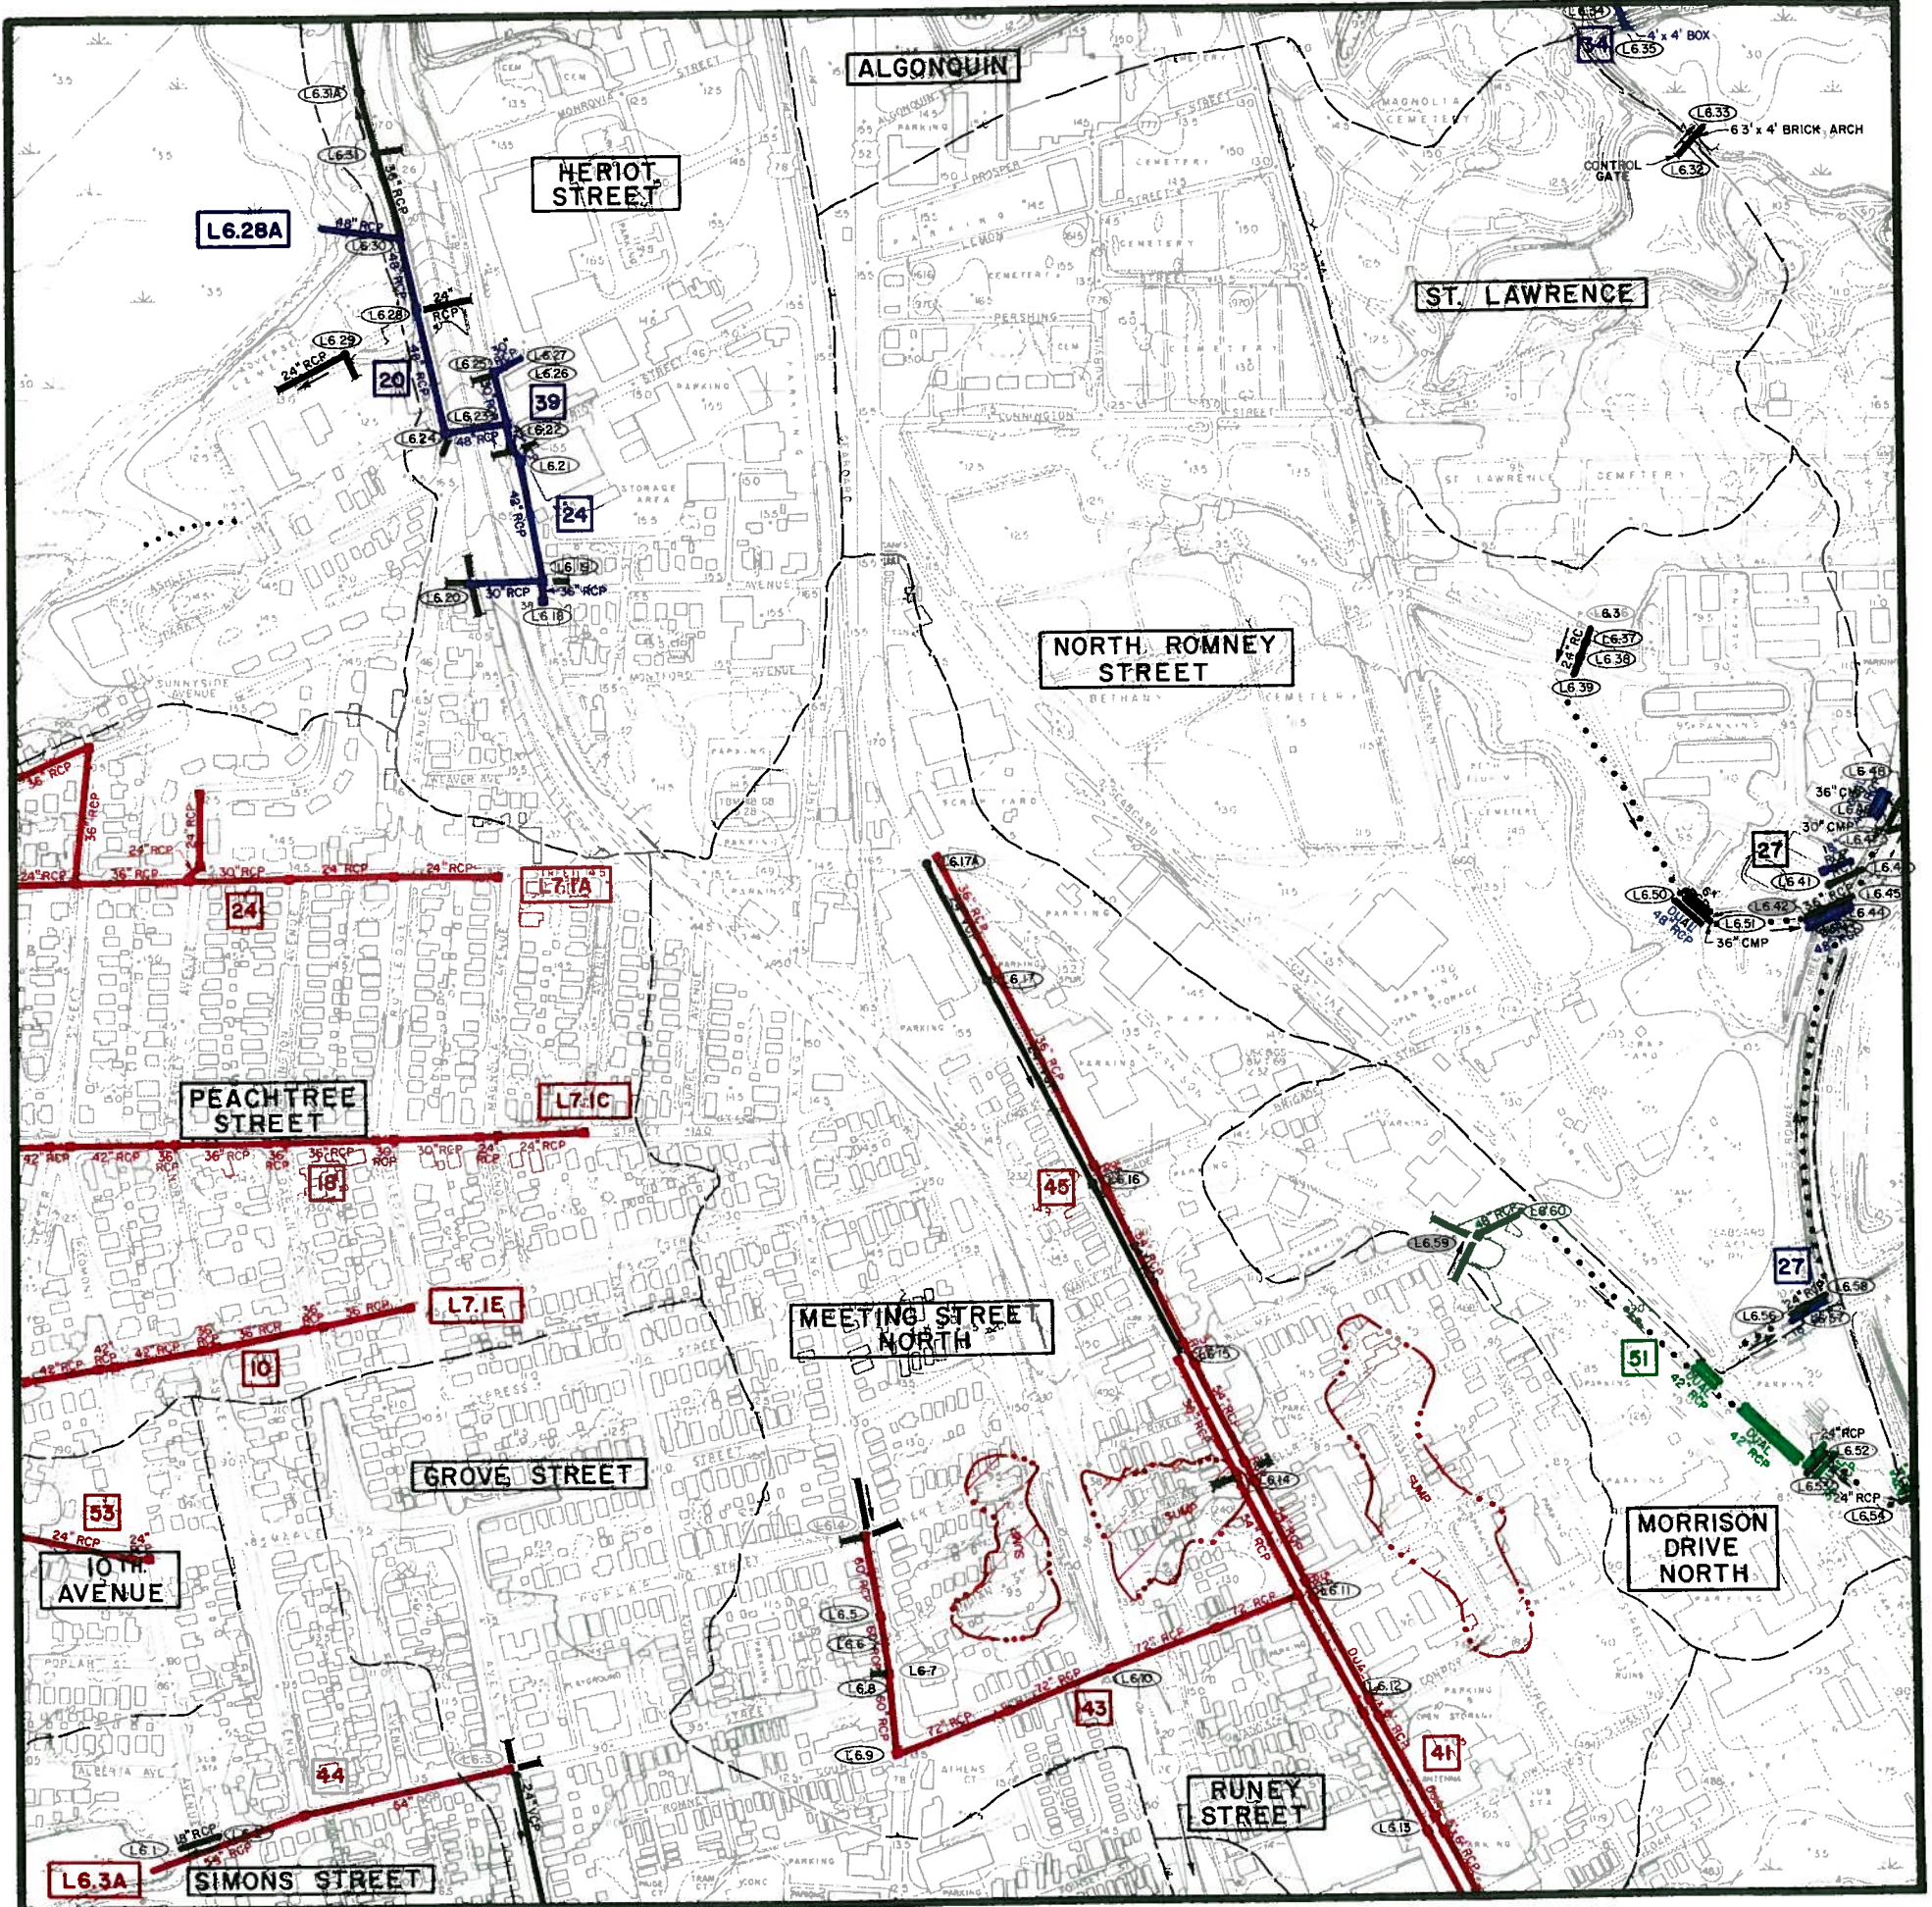


DRAINAGE SYSTEMS

MAP L7

recommended improvements

CITY OF CHARLESTON

PENINSULAR AREA

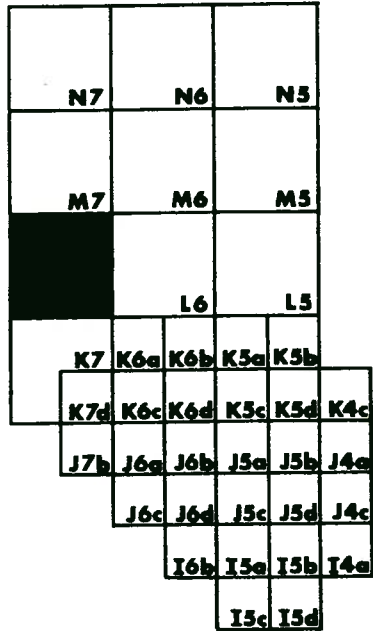

PROPOSED SYSTEM PRIORITIES

BLACK

EXISTING SYSTEMS TO REMAIN OPERATIONAL

RED

FIRST PRIORITY

GREEN

SECOND PRIORITY

BLUE

THIRD PRIORITY

LEGEND

—————

DRAINAGE PIPE

.....

DRAINAGE CHANNEL

CHARLESTON CITY LIMITS

WATERSHED BOUNDARY

CROSSCREEK

WATERSHED NAME

DETENTION BASIN

BRIDGE


MANHOLE IDENTIFICATION NO.

PUMPING STATION

GRAPHIC SCALE

500 0 500 1000 1500

FEET

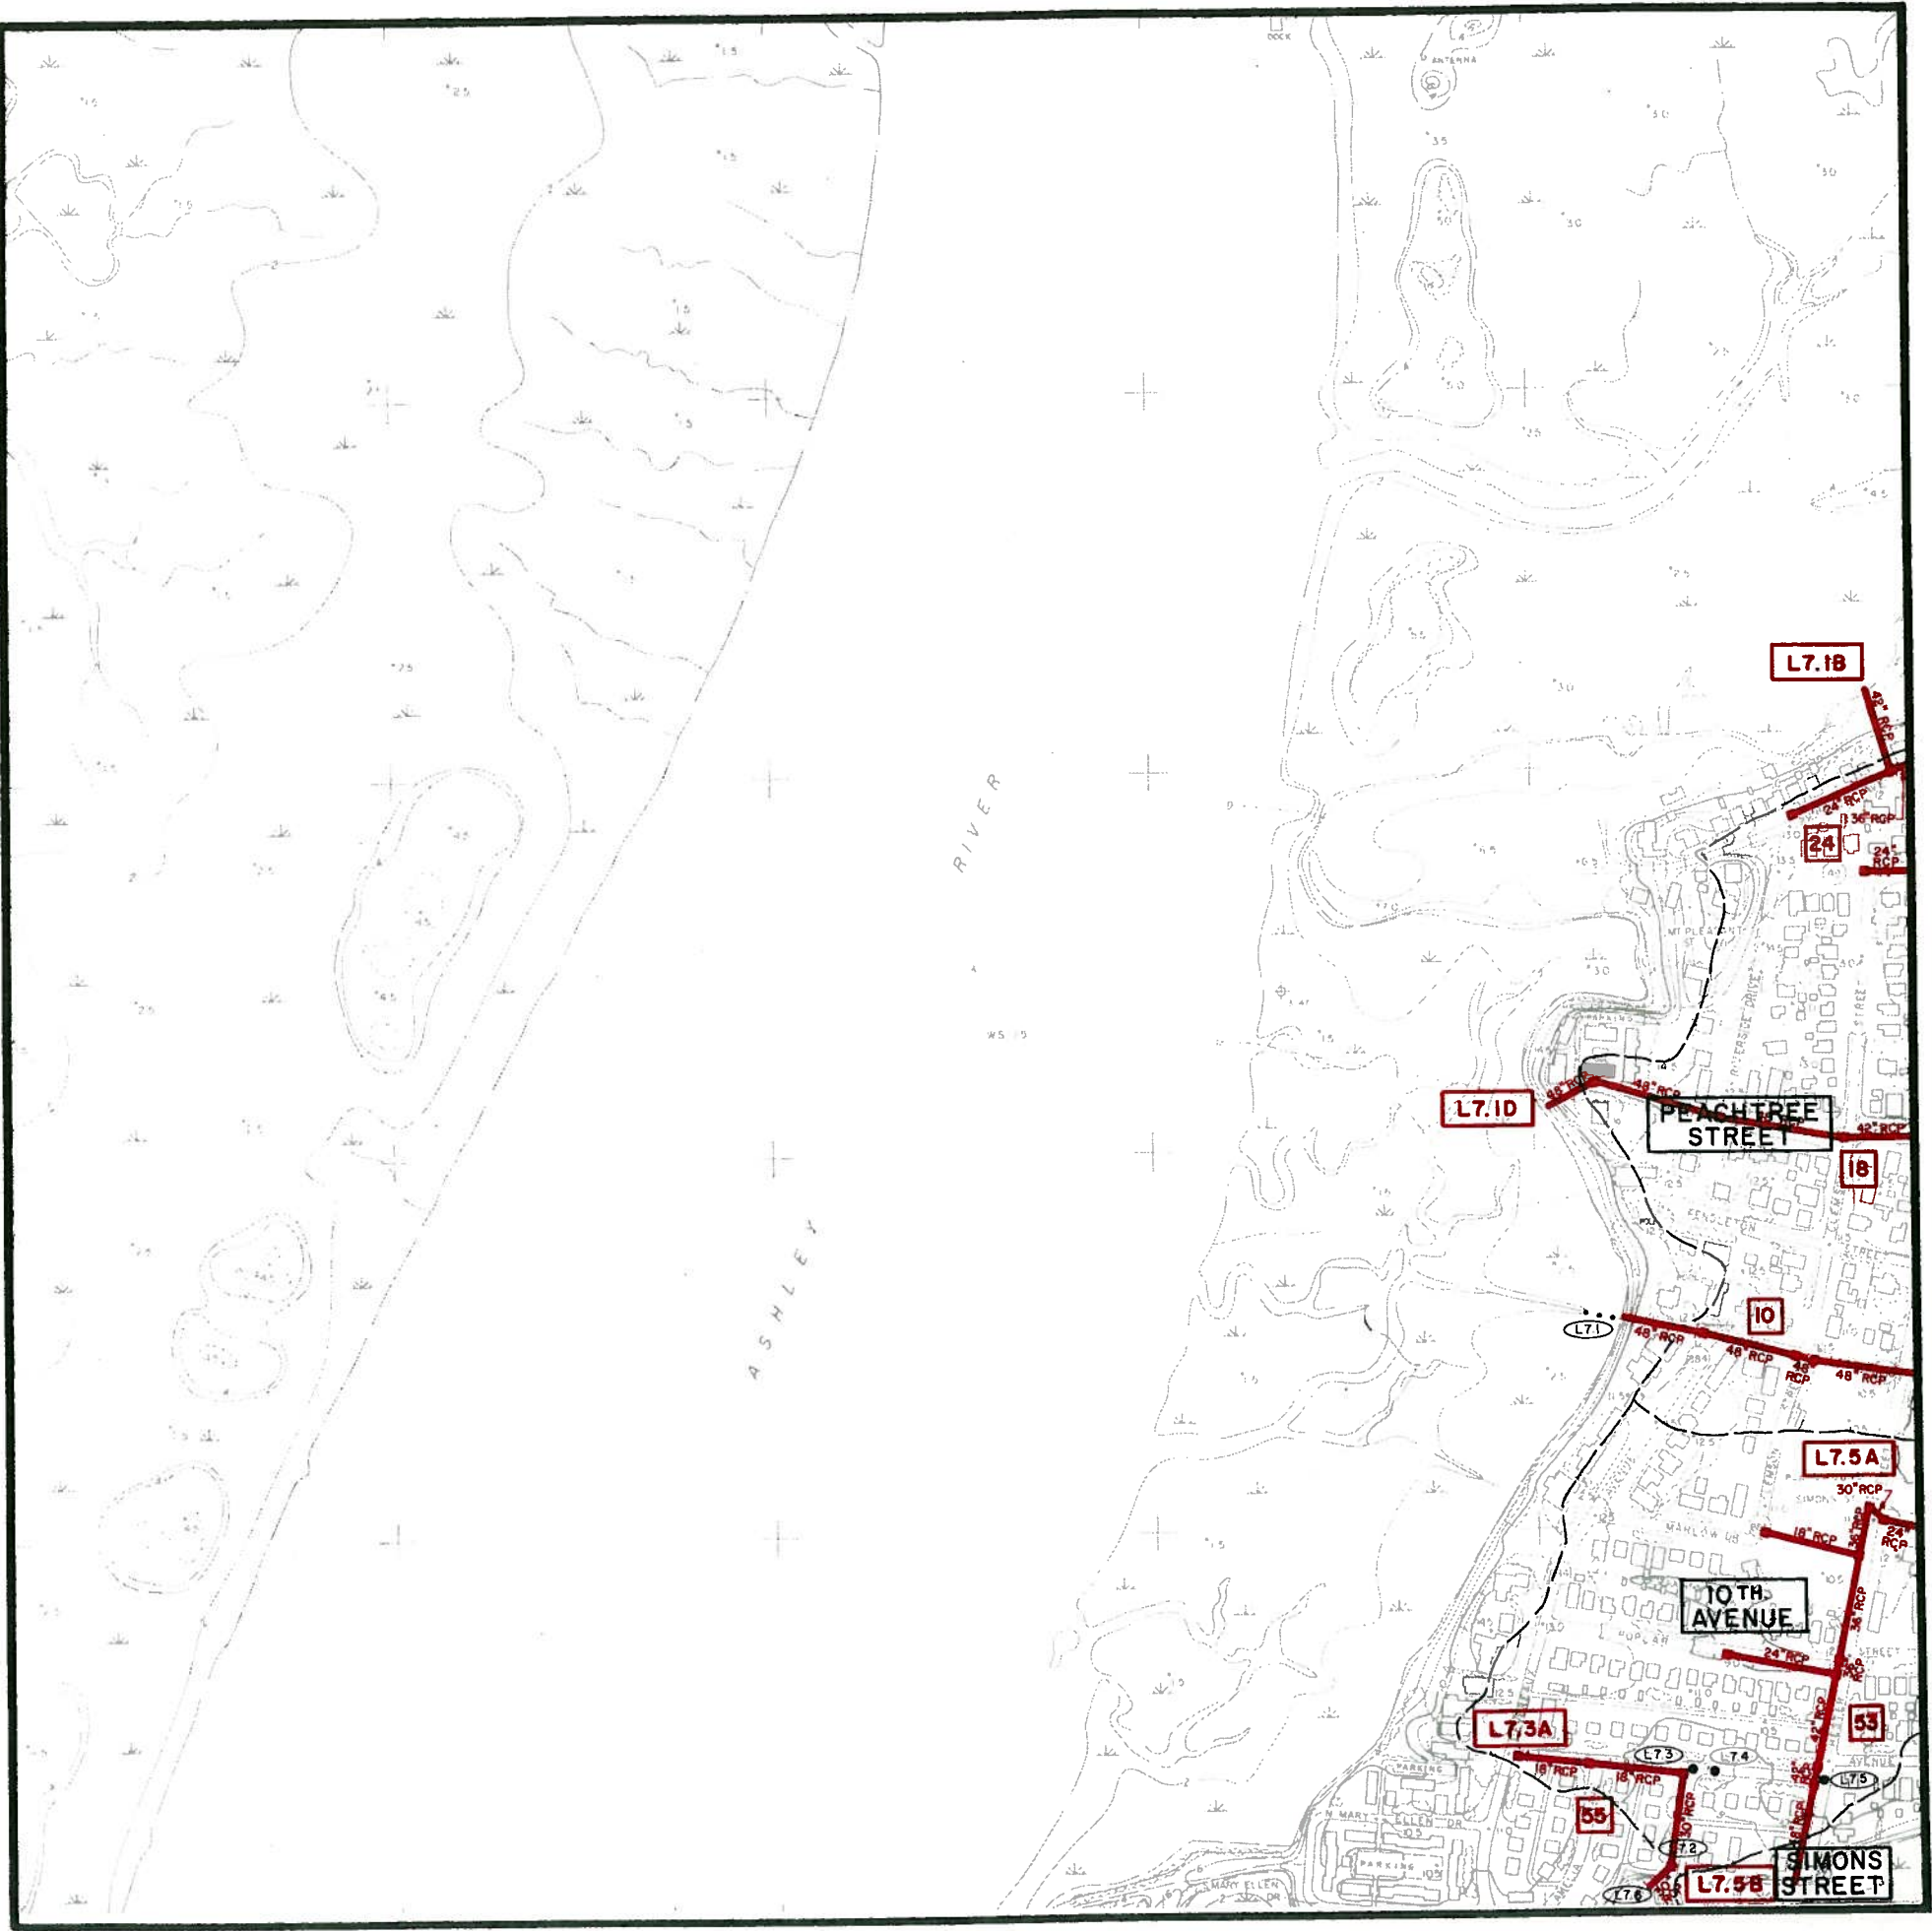


DRAINAGE SYSTEMS

MAP M5

recommended improvements

CITY OF CHARLESTON

PENINSULAR AREA

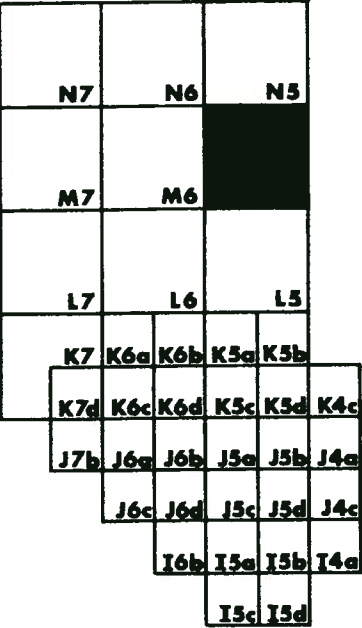

PROPOSED SYSTEM PRIORITIES	
BLACK	EXISTING SYSTEMS TO REMAIN OPERATIONAL
RED	FIRST PRIORITY
GREEN	SECOND PRIORITY
BLUE	THIRD PRIORITY

LEGEND

DRAINAGE PIPE

DRAINAGE CHANNEL

CHARLESTON CITY LIMITS

WATERSHED BOUNDARY

CROSSCREEK WATERSHED NAME

DETENTION BASIN

BRIDGE

MANHOLE IDENTIFICATION NO.

PUMPING STATION

GRAPHIC SCALE

500


0

500

1000

1500

FEET

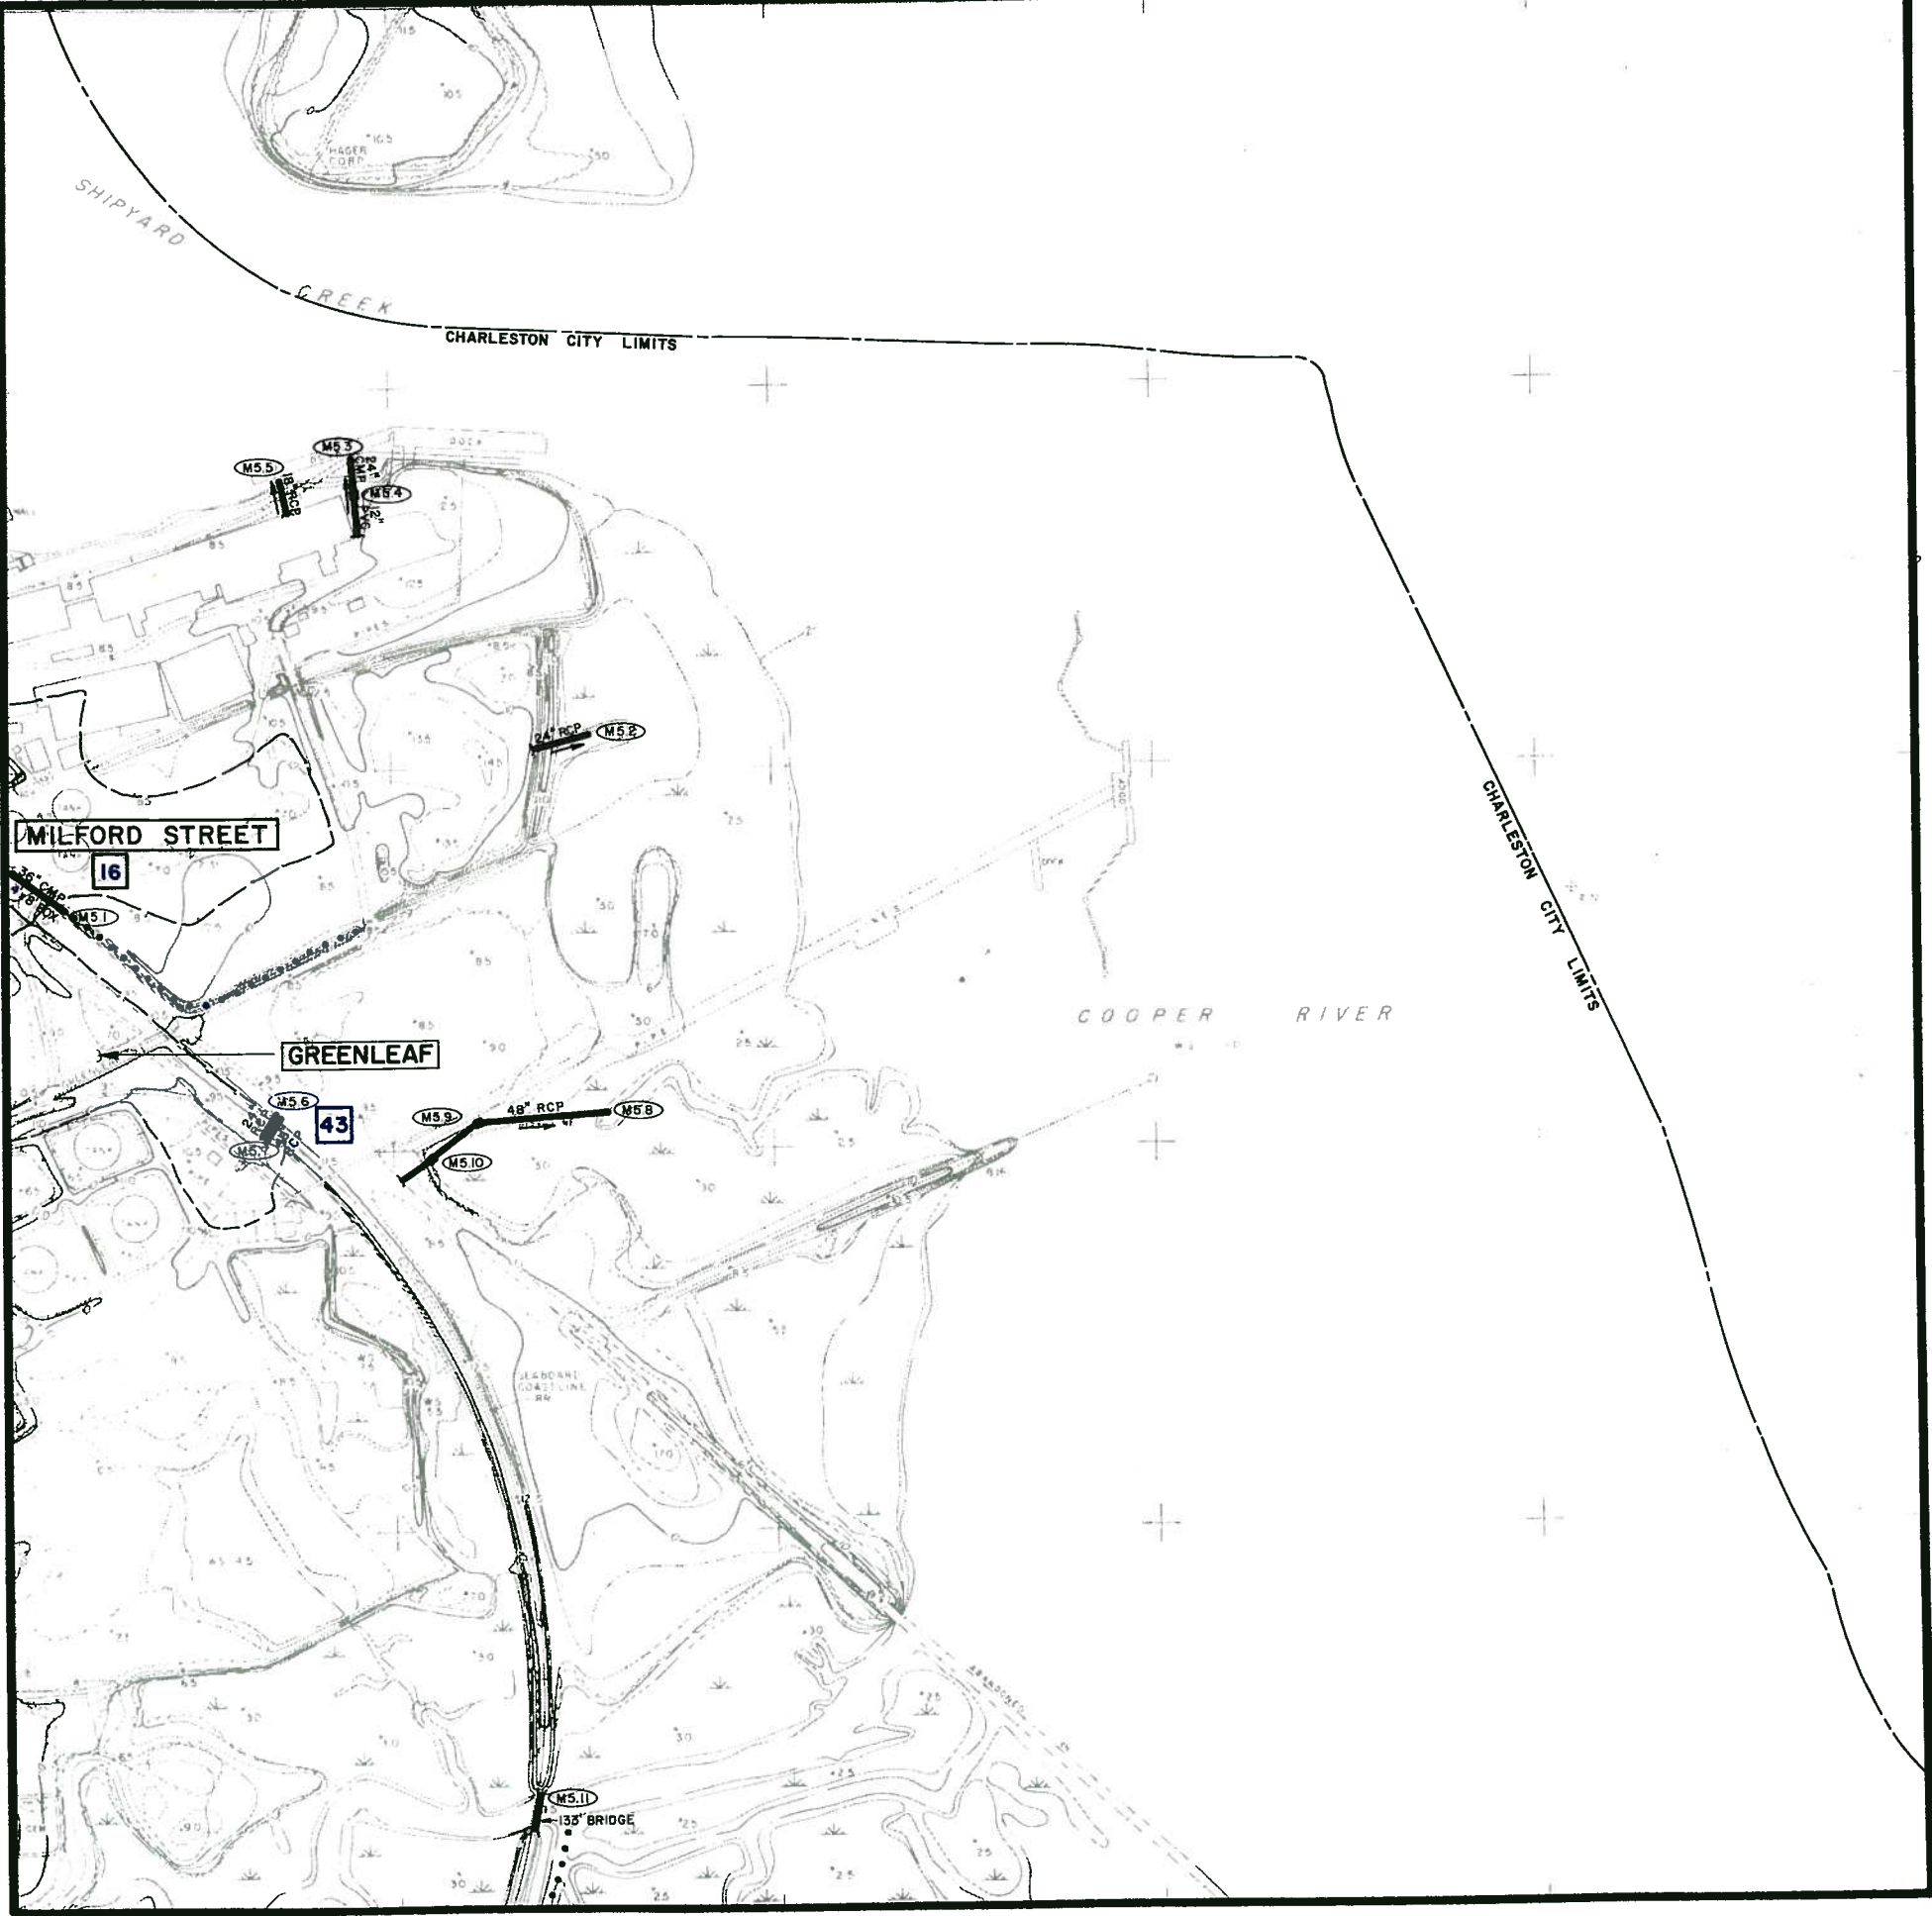


DRAINAGE SYSTEMS

MAP M6

recommended improvements

CITY OF CHARLESTON

PENINSULAR AREA

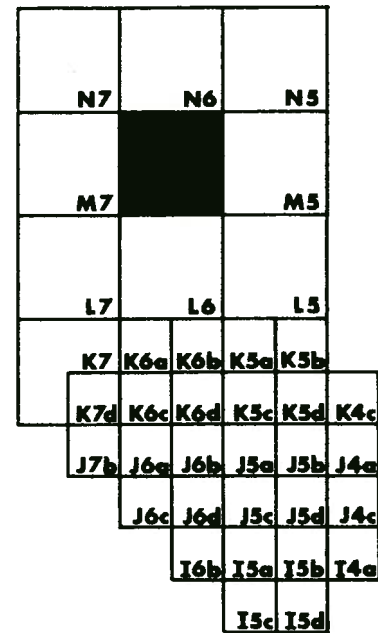

PROPOSED SYSTEM PRIORITIES	
BLACK	EXISTING SYSTEMS TO REMAIN OPERATIONAL
RED	FIRST PRIORITY
GREEN	SECOND PRIORITY
BLUE	THIRD PRIORITY

LEGEND

DRAINAGE PIPE

DRAINAGE CHANNEL

CHARLESTON CITY LIMITS

WATERSHED BOUNDARY

CROSSCREEK

WATERSHED NAME

DETENTION BASIN

BRIDGE

MANHOLE IDENTIFICATION NO.

PUMPING STATION

GRAPHIC SCALE

500


0

500

1000

1500

FEET

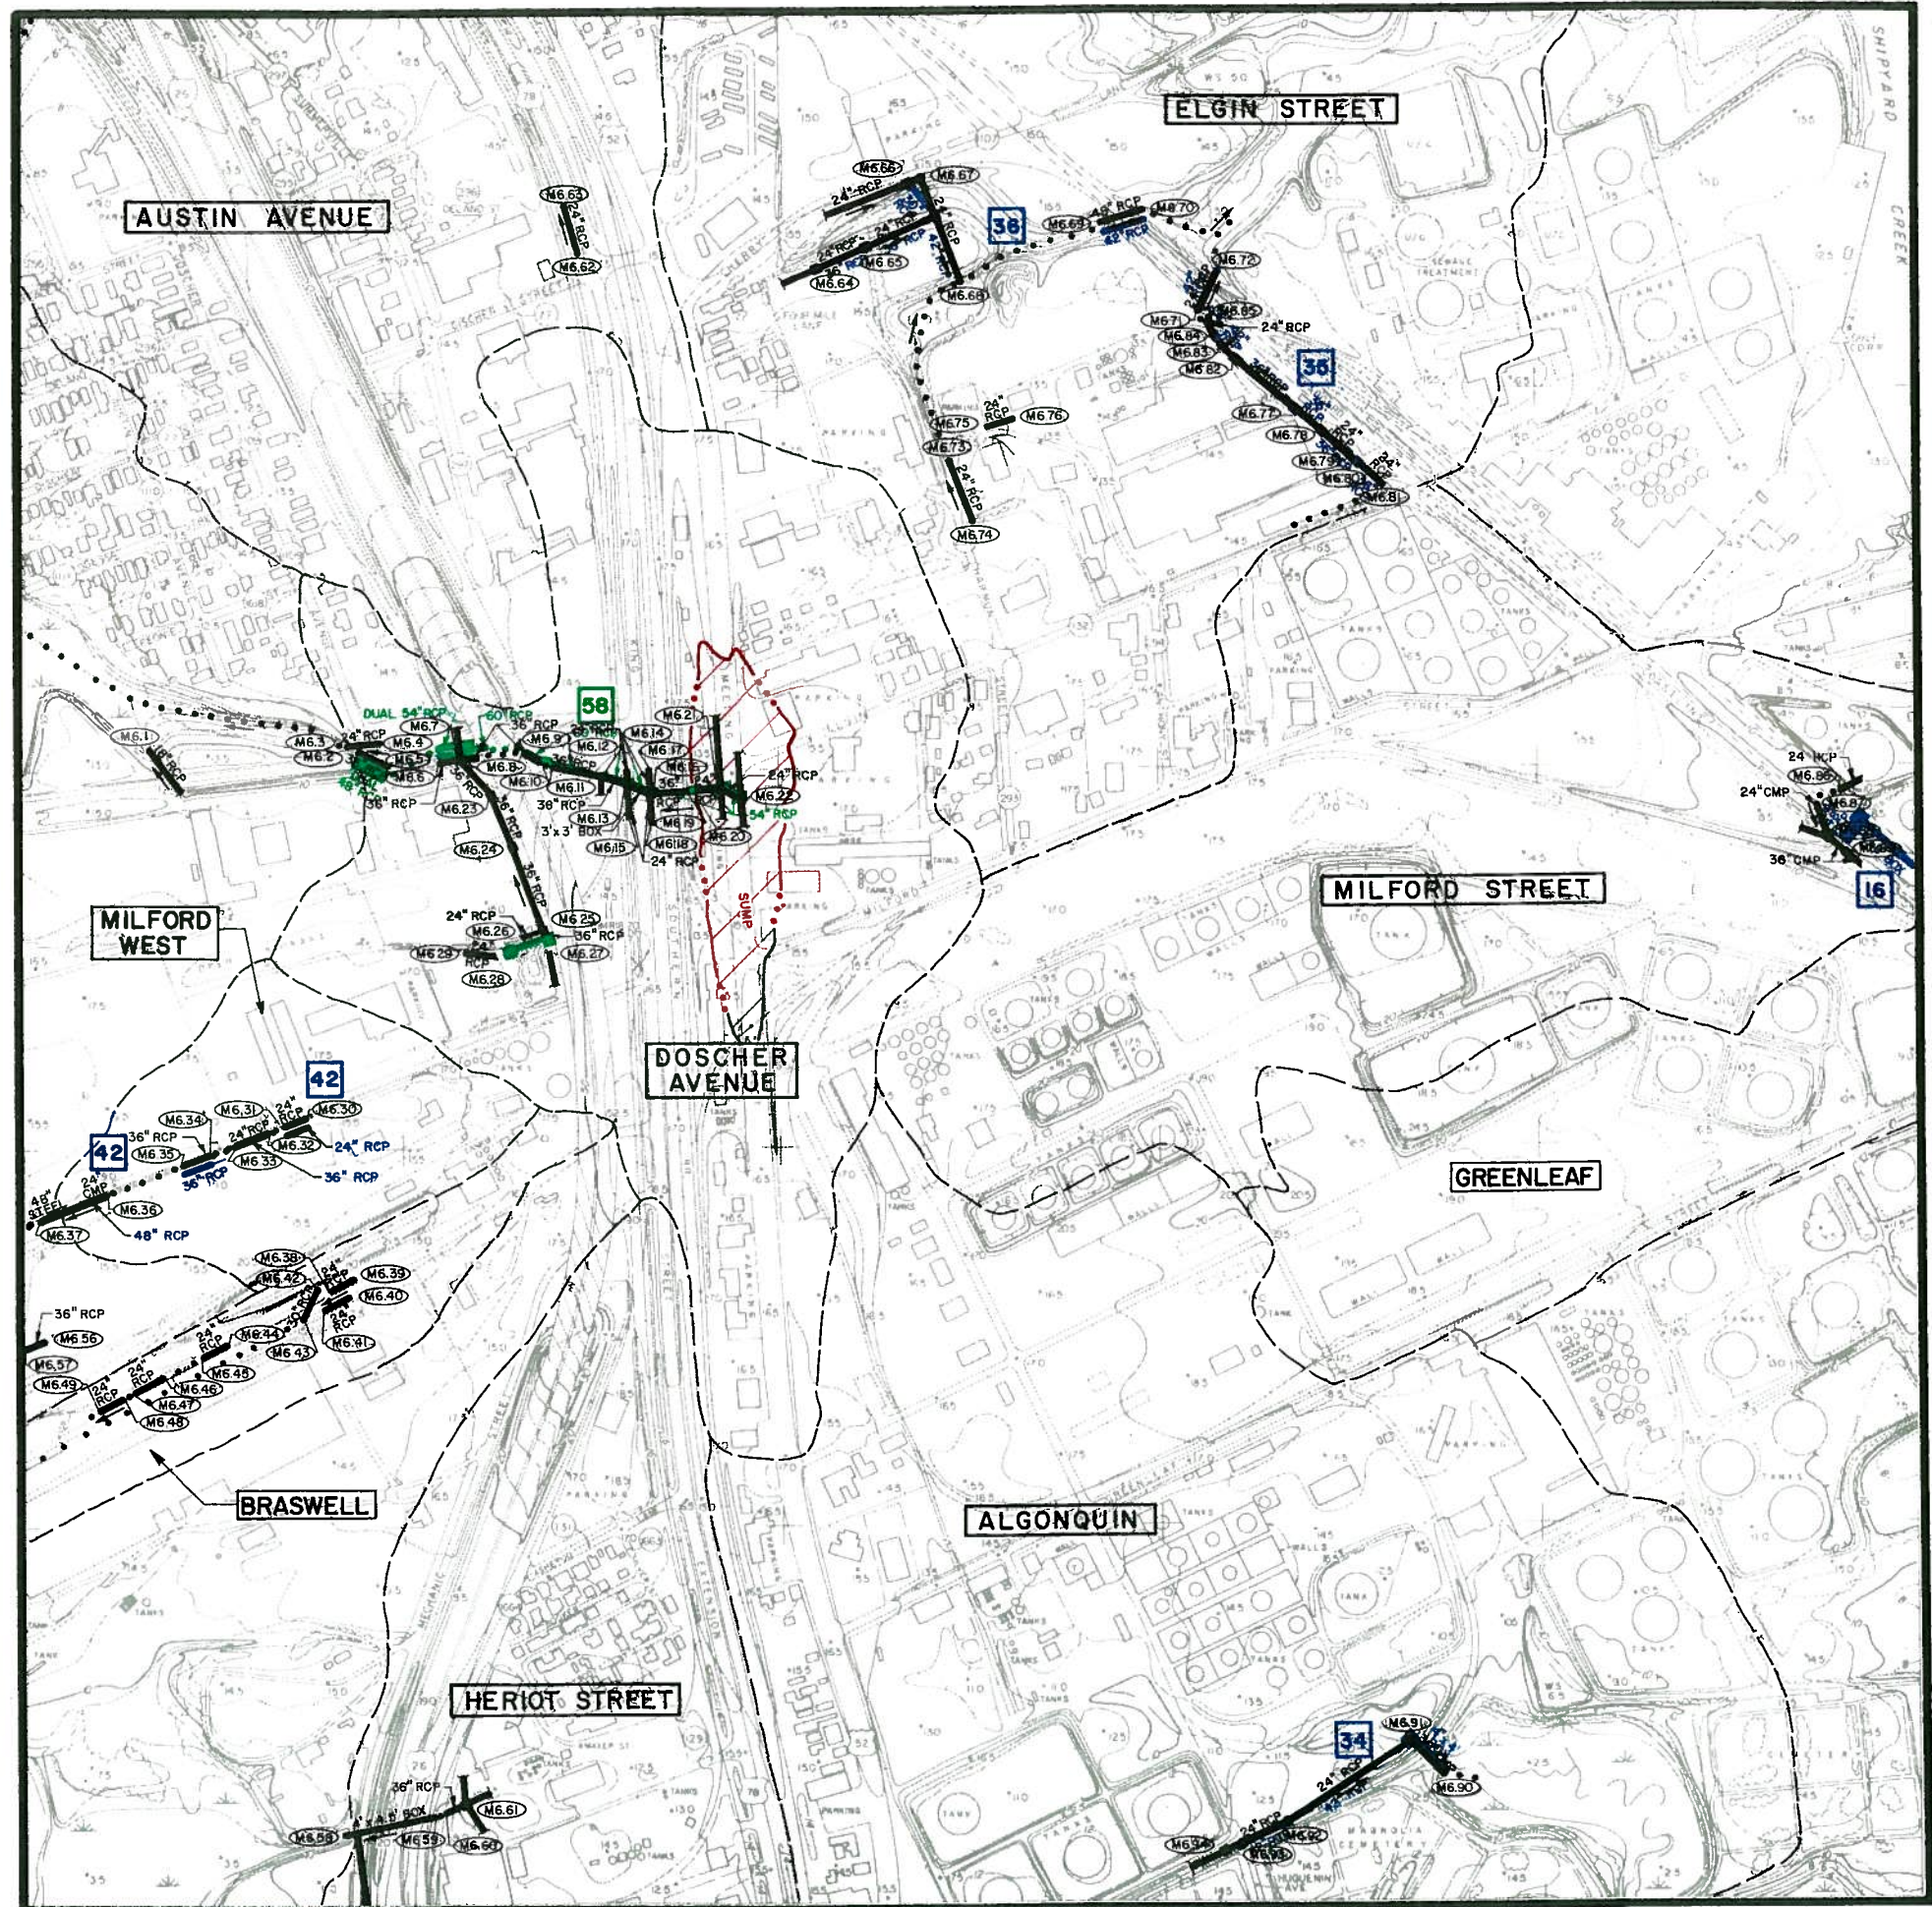


DRAINAGE SYSTEMS

MAP M7

recommended improvements

CITY OF CHARLESTON

PENINSULAR AREA

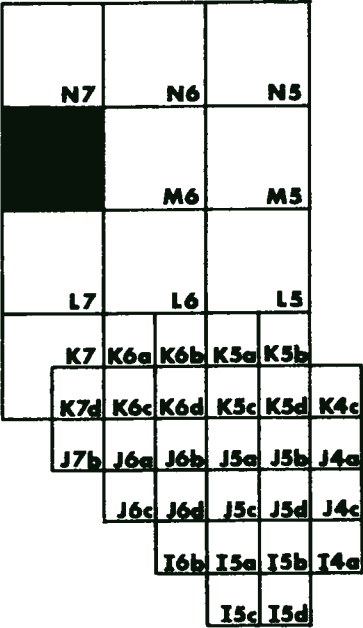


PROPOSED SYSTEM PRIORITIES

- BLACK
- EXISTING SYSTEMS TO
REMAIN OPERATIONAL
- RED
- FIRST PRIORITY
- GREEN
- SECOND PRIORITY
- BLUE
- THIRD PRIORITY

LEGEND

-
- DRAINAGE PIPE
-
- DRAINAGE CHANNEL
-
- CHARLESTON CITY LIMITS
-
- WATERSHED BOUNDARY
-
- CROSSCREEK
-
- WATERSHED NAME
-
- DETENTION BASIN
-
- BRIDGE
-
- MANHOLE IDENTIFICATION NO.
-
- PUMPING STATION

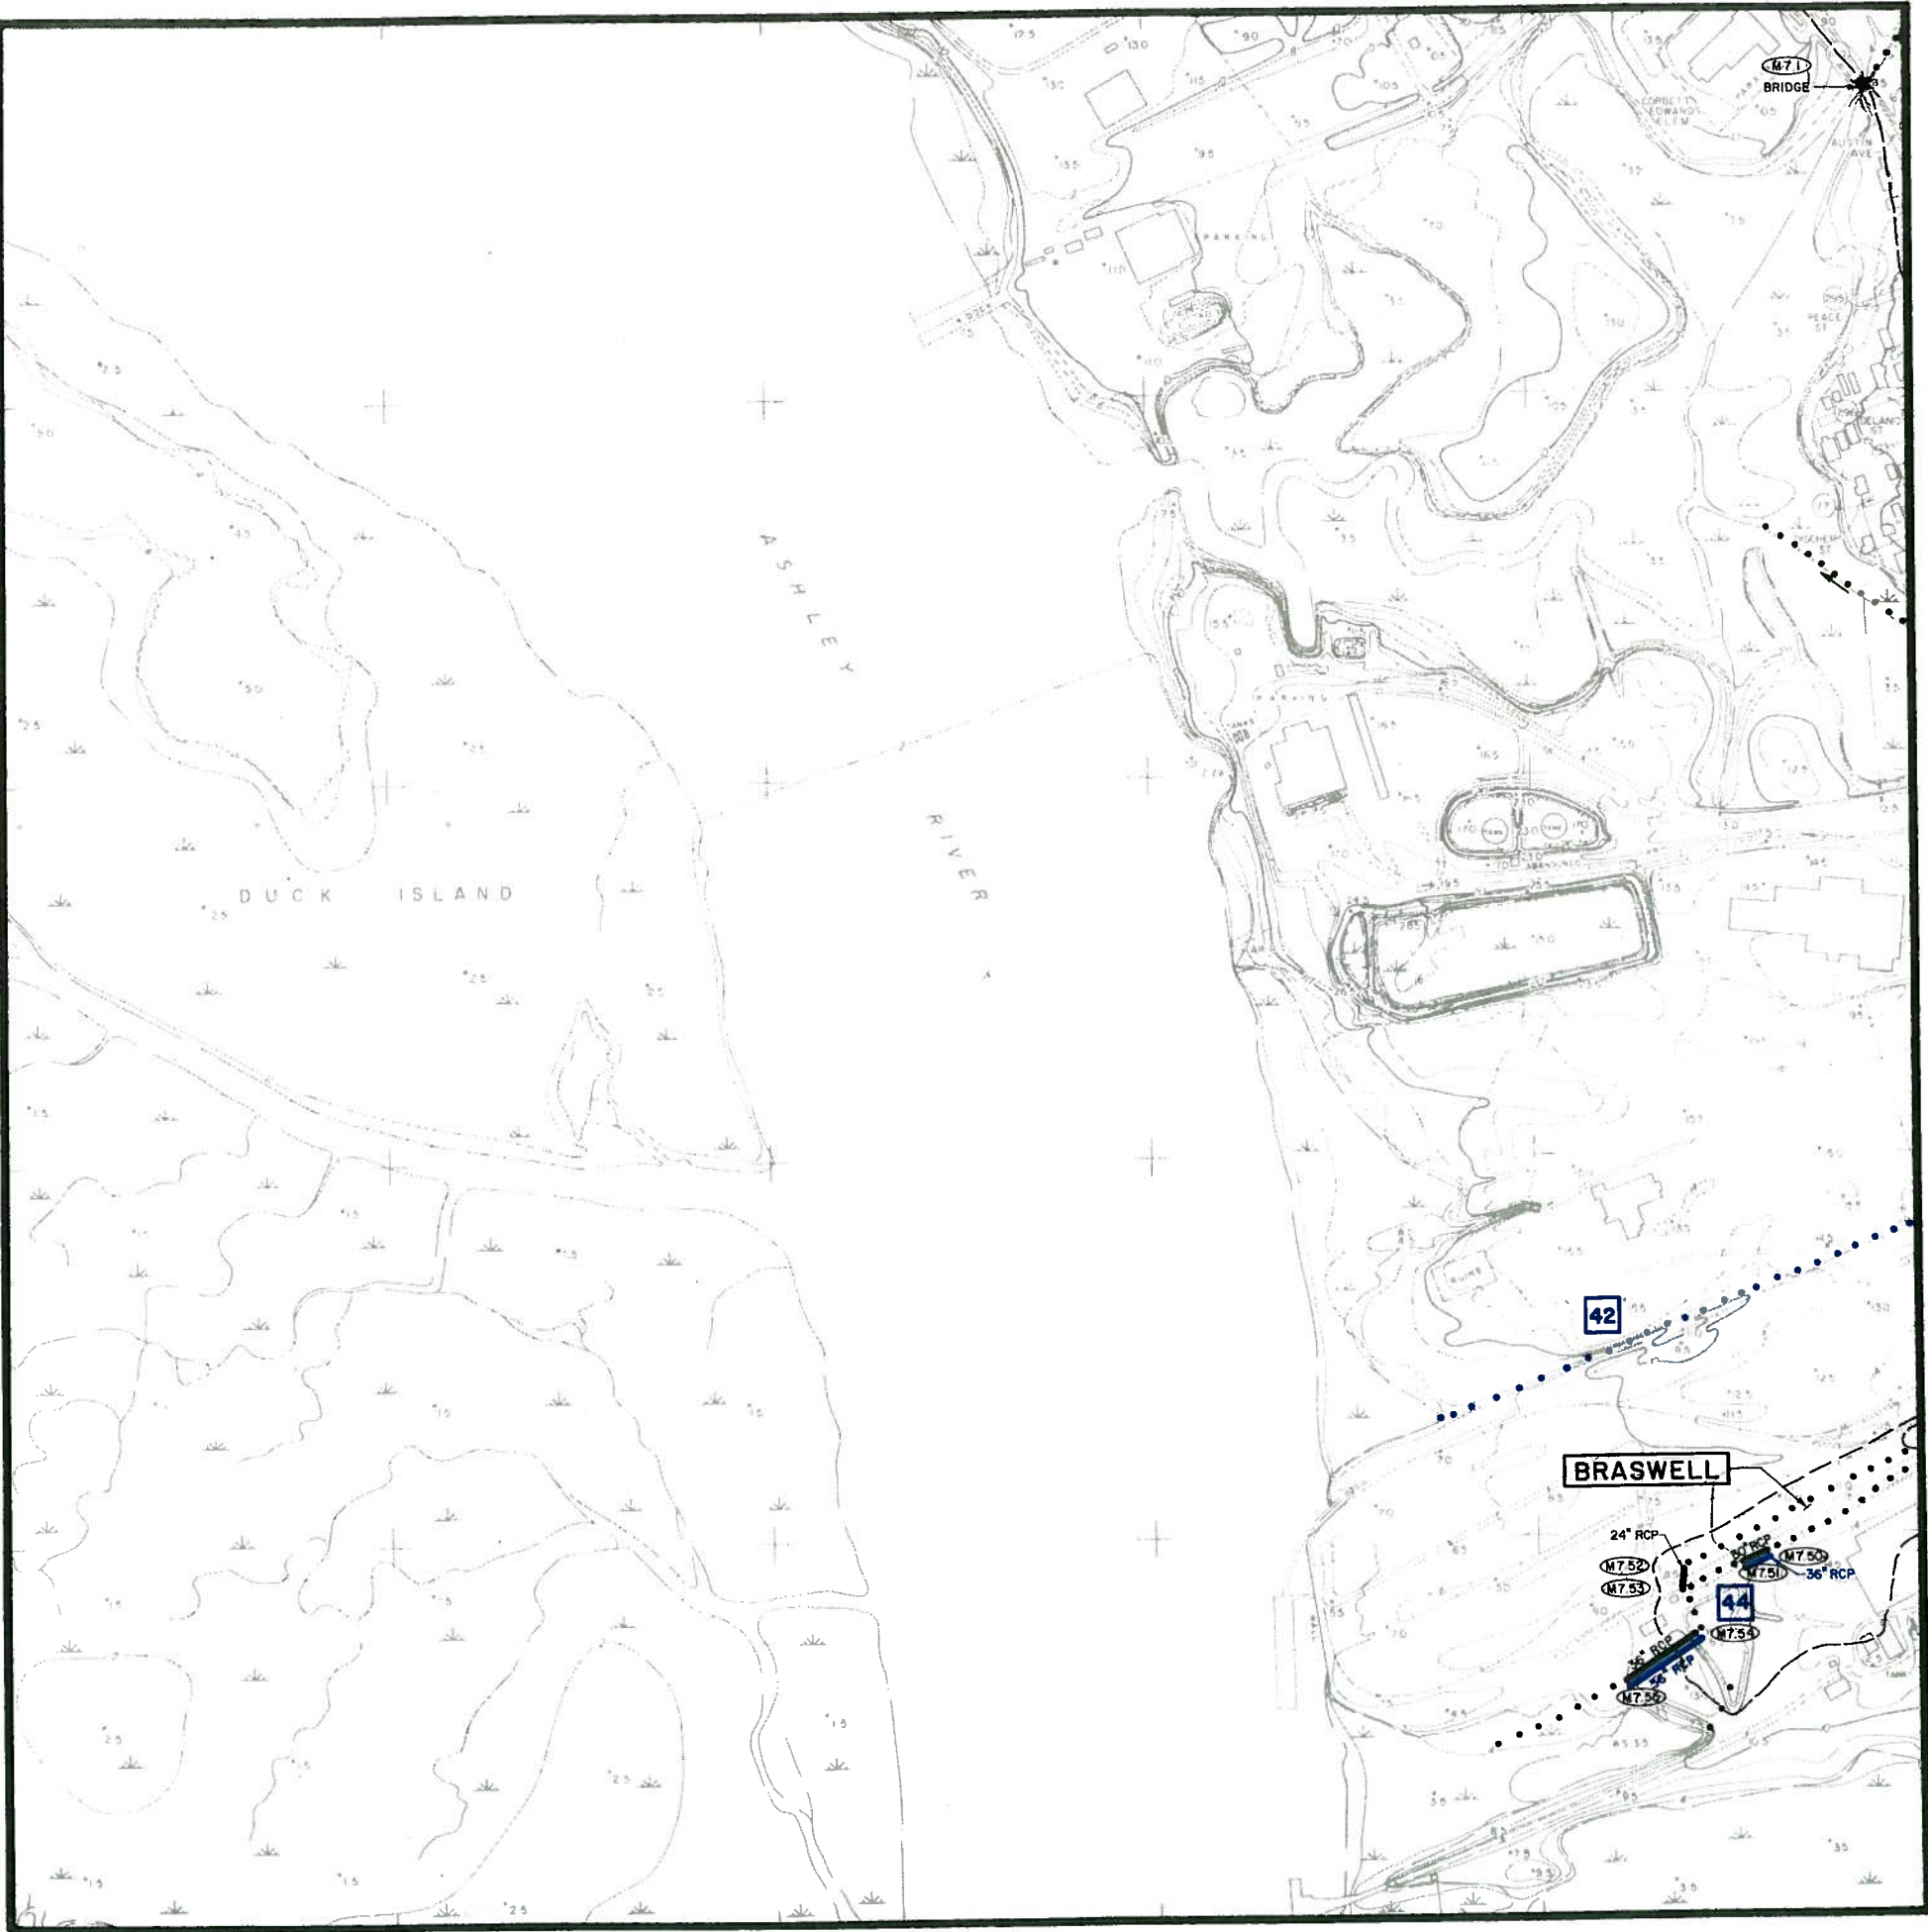


DRAINAGE SYSTEMS

MAP N6

recommended improvements

CITY OF CHARLESTON

PENINSULAR AREA

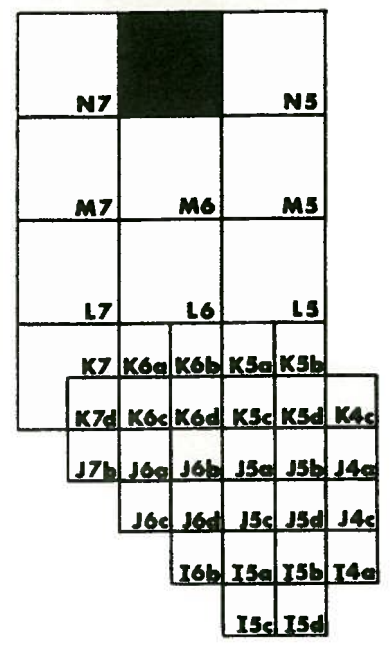

- PROPOSED SYSTEM PRIORITIES
- BLACK

EXISTING SYSTEMS TO REMAIN OPERATIONAL
- RED

FIRST PRIORITY
- GREEN

SECOND PRIORITY
- BLUE

THIRD PRIORITY

LEGEND

DRAINAGE PIPE

DRAINAGE CHANNEL

CHARLESTON CITY LIMITS

WATERSHED BOUNDARY

WATERSHED NAME

DETENTION BASIN

BRIDGE


MANHOLE IDENTIFICATION NO.

PUMPING STATION

GRAPHIC SCALE

500 0 500 1000 1500

FEET

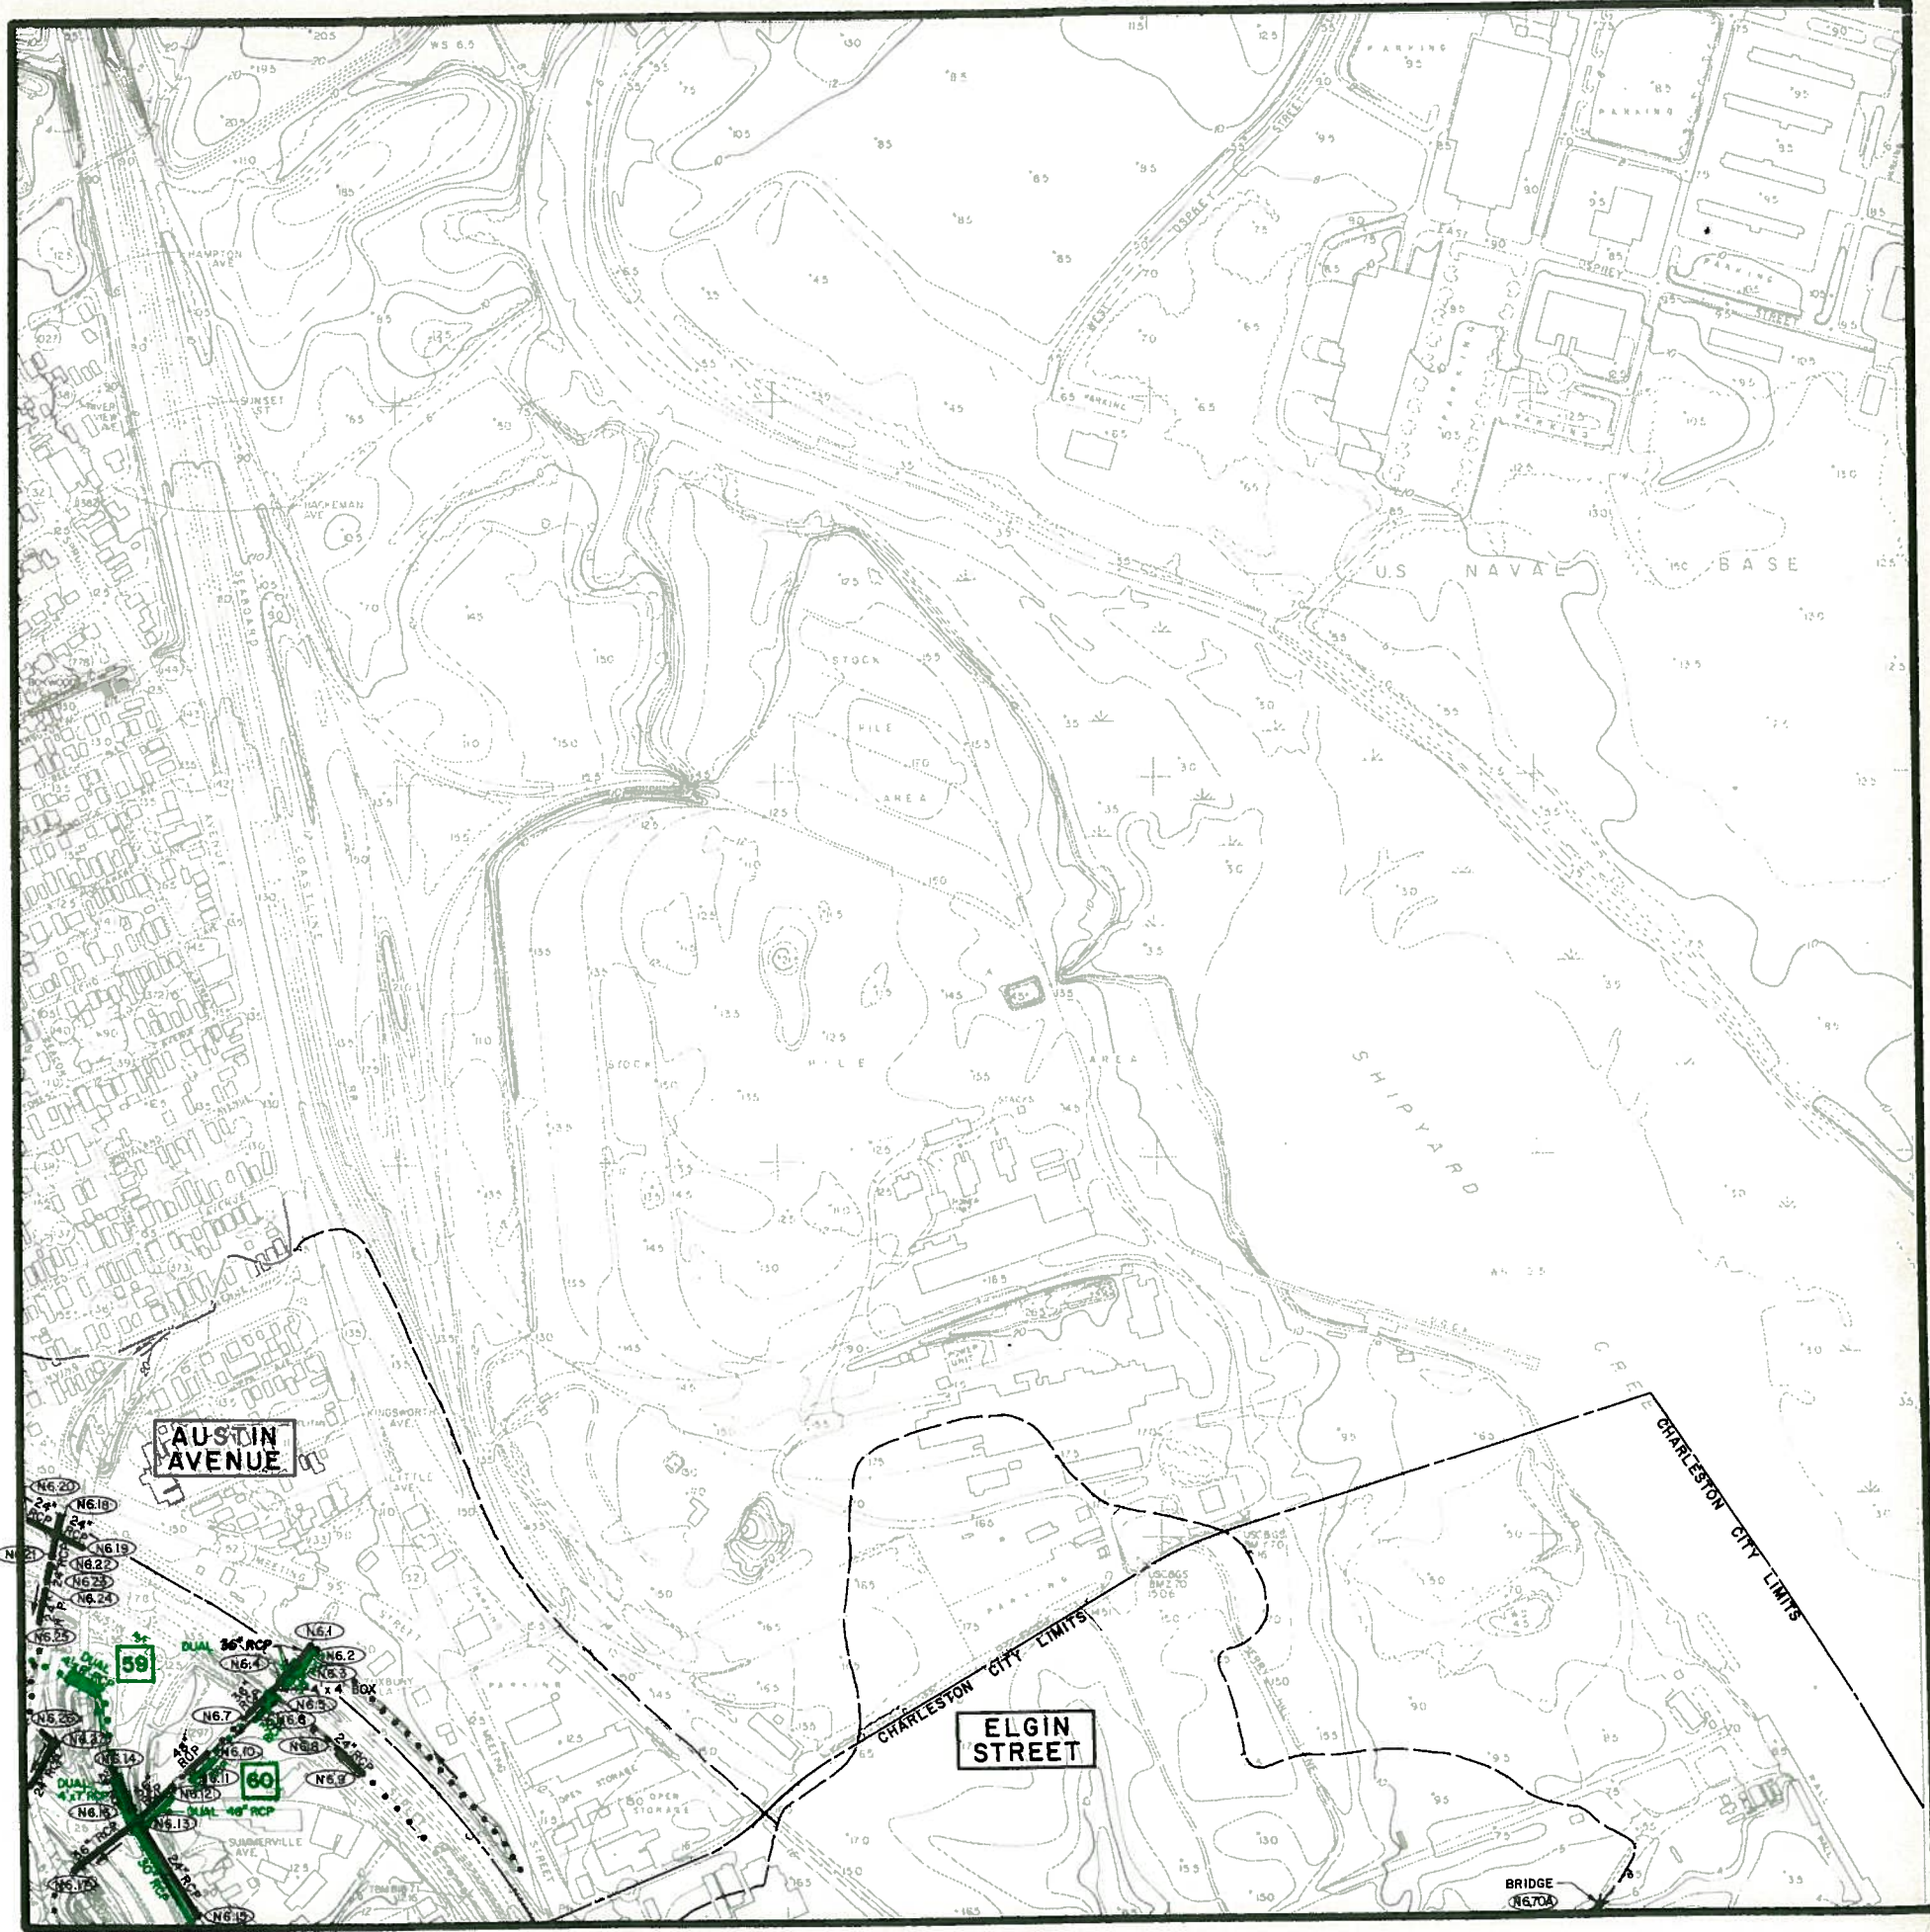


DRAINAGE SYSTEMS

MAP N7

recommended improvements

CITY OF CHARLESTON

PENINSULAR AREA

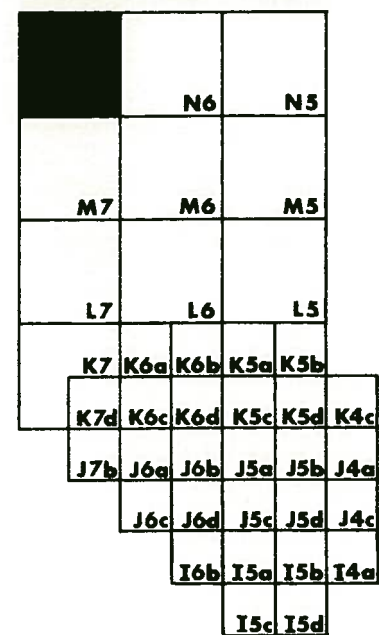

PROPOSED SYSTEM PRIORITIES

BLACK

EXISTING SYSTEMS TO REMAIN OPERATIONAL

RED

FIRST PRIORITY

GREEN

SECOND PRIORITY

BLUE

THIRD PRIORITY

LEGEND

—

DRAINAGE PIPE

.....

DRAINAGE CHANNEL

CHARLESTON CITY LIMITS

WATERSHED BOUNDARY

CROSSCREEK

WATERSHED NAME

DETENTION BASIN

BRIDGE

MANHOLE IDENTIFICATION NO.

PUMPING STATION

GRAPHIC SCALE

500

0

500

1000

1500

FEET

