
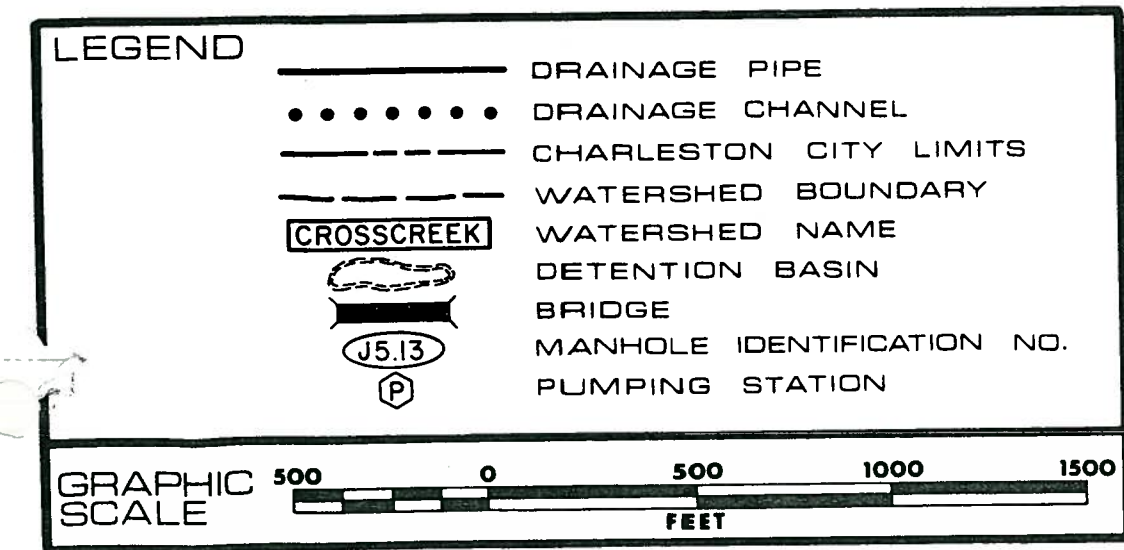


DRAINAGE SYSTEMS

MAP D6

recommended improvements

CITY OF CHARLESTON

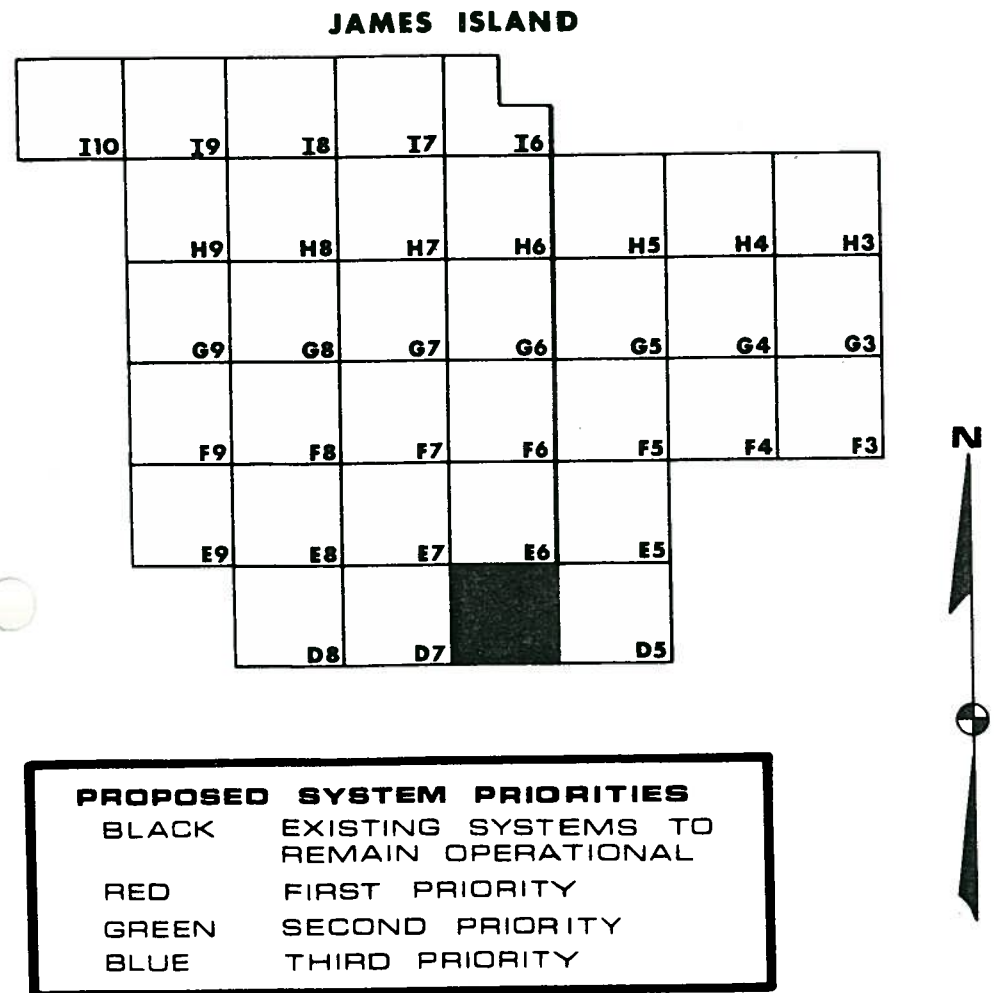

MAP D7

recommended improvements
CITY OF CHARLESTON

JAMES ISLAND

I10	I9	I8	I7	I6					
	H9	H8	H7	H6	H5	H4	H3		
	G9	G8	G7	G6	G5	G4	G3		
	F9	F8	F7	F6	F5	F4	F3		
	E9	E8	E7	E6	E5				
		D8		D6	D5				

PROPOSED SYSTEM PRIORITIES

BLACK	EXISTING SYSTEMS TO REMAIN OPERATIONAL
RED	FIRST PRIORITY
GREEN	SECOND PRIORITY
BLUE	THIRD PRIORITY

LEGEND

	DRAINAGE PIPE
	DRAINAGE CHANNEL
	CHARLESTON CITY LIMITS
	WATERSHED BOUNDARY
	WATERSHED NAME
	DETENTION BASIN
	BRIDGE
	MANHOLE IDENTIFICATION NO.
	PUMPING STATION

GRAPHIC
SCALE




DRAINAGE SYST EMS

MAP D8



recomm ended improvements

CITY OF CHARLESTON

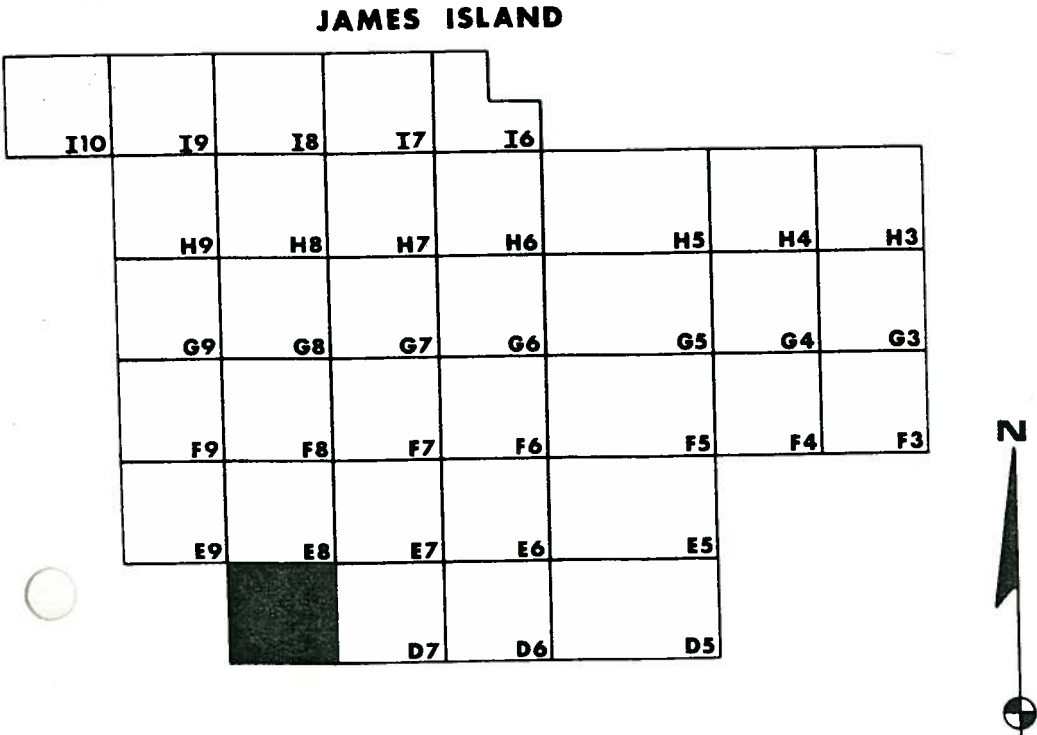

PROPOSED SYSTEM PRIORITIES

BLACK	EXISTING SYSTEM IS TO REMAIN OPERATIONAL
RED	FIRST PRIORITY
GREEN	SECOND PRIORITY
BLUE	THIRD PRIORITY

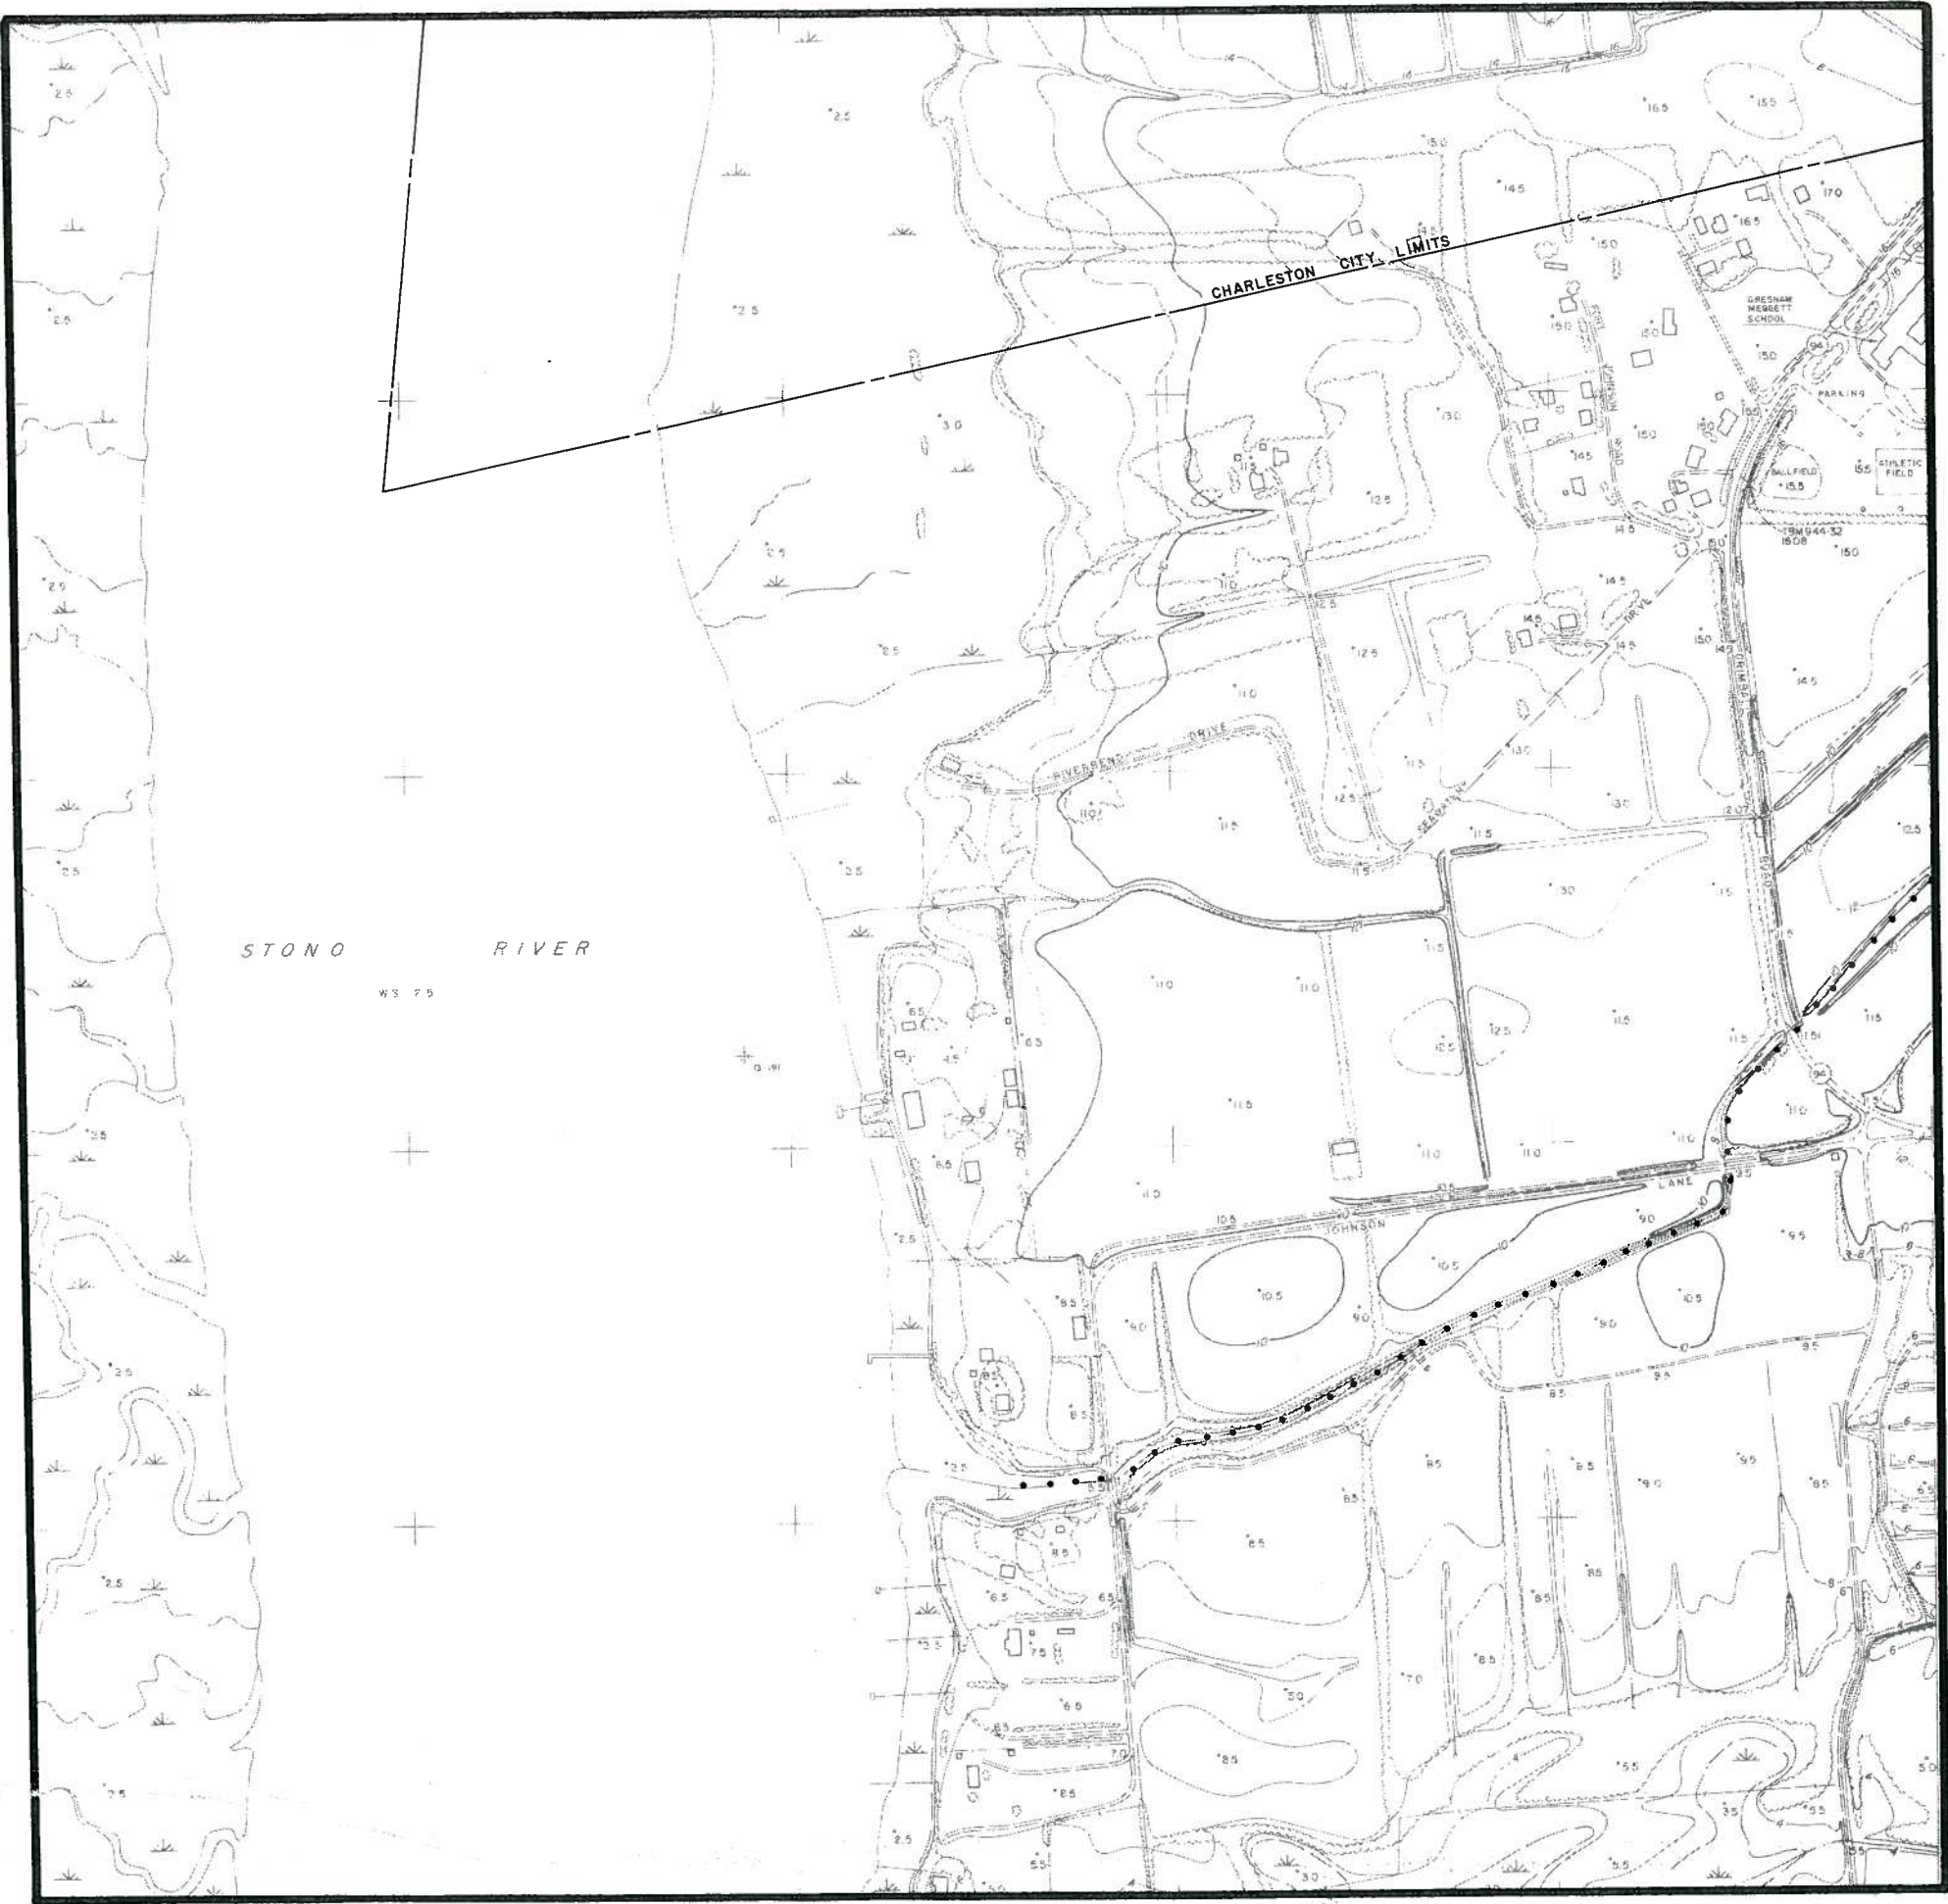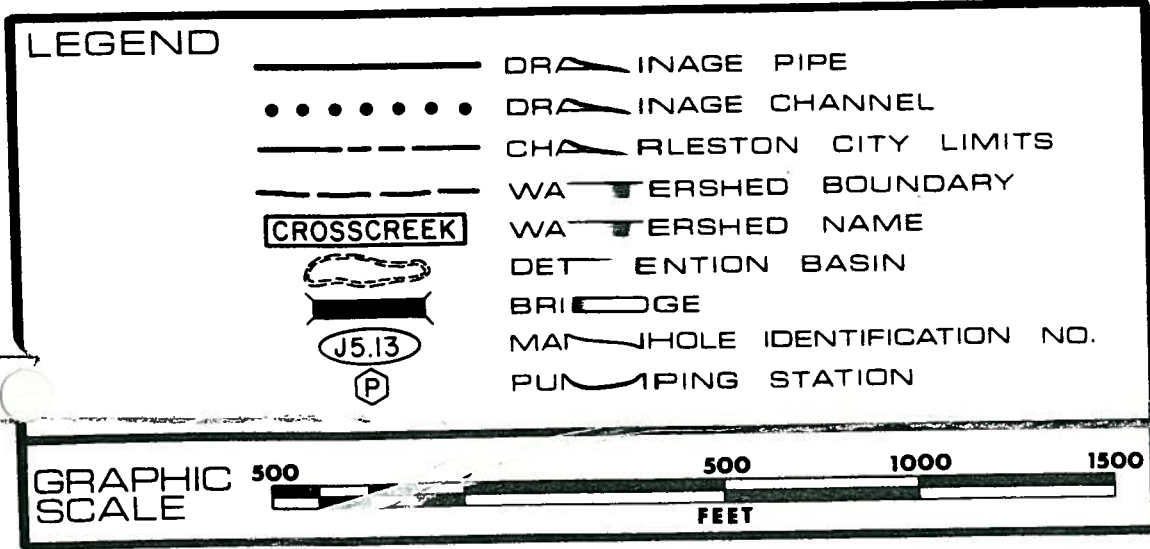


DRAINAGE SYSTEMS

MAP E5

recommended improvements

CITY OF CHARLESTON

JAMES ISLAND

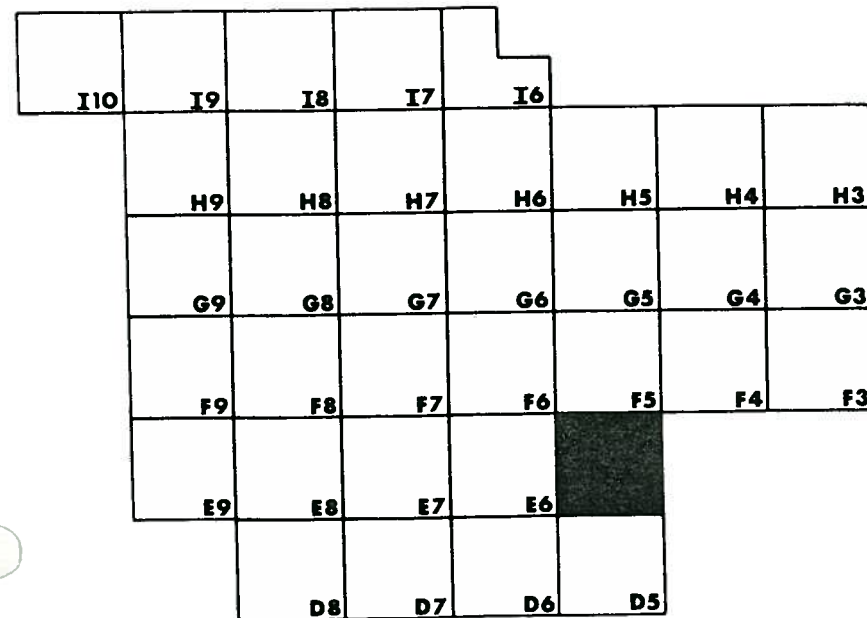

PROPOSED SYSTEM PRIORITIES

BLACK EXISTING SYSTEMS TO REMAIN OPERATIONAL
 RED FIRST PRIORITY
 GREEN SECOND PRIORITY
 BLUE THIRD PRIORITY

LEGEND

- DRAINAGE PIPE
- DRAINAGE CHANNEL
- CHARLESTON CITY LIMITS
- WATERSHED BOUNDARY
- CROSSCREEK** WATERSHED NAME
- DETENTION BASIN
- BRIDGE
- MANHOLE IDENTIFICATION NO.
- PUMPING STATION

GRAPHIC SCALE 500 0 500 1000 1500
 FEET




DRAINAGE SYSTEMS

MAP E6



recommended improvements

CITY OF CHARLESTON

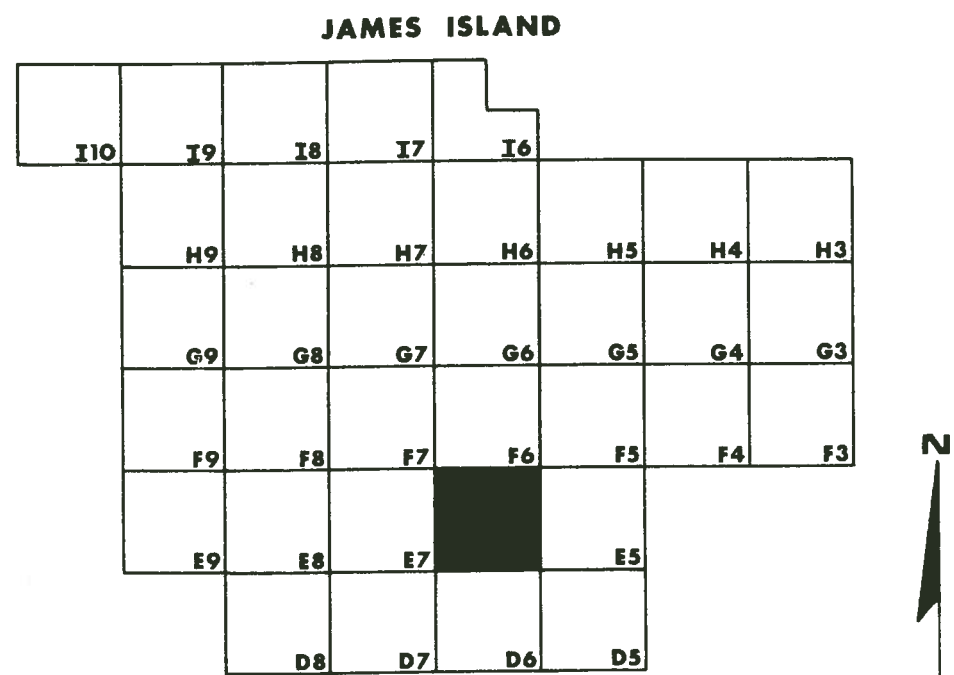

PROPOSED SYSTEM PRIORITIES

BLACK	EXISTING SYSTEMS TO REMAIN OPERATIONAL
RED	FIRST PRIORITY
GREEN	SECOND PRIORITY
BLUE	THIRD PRIORITY

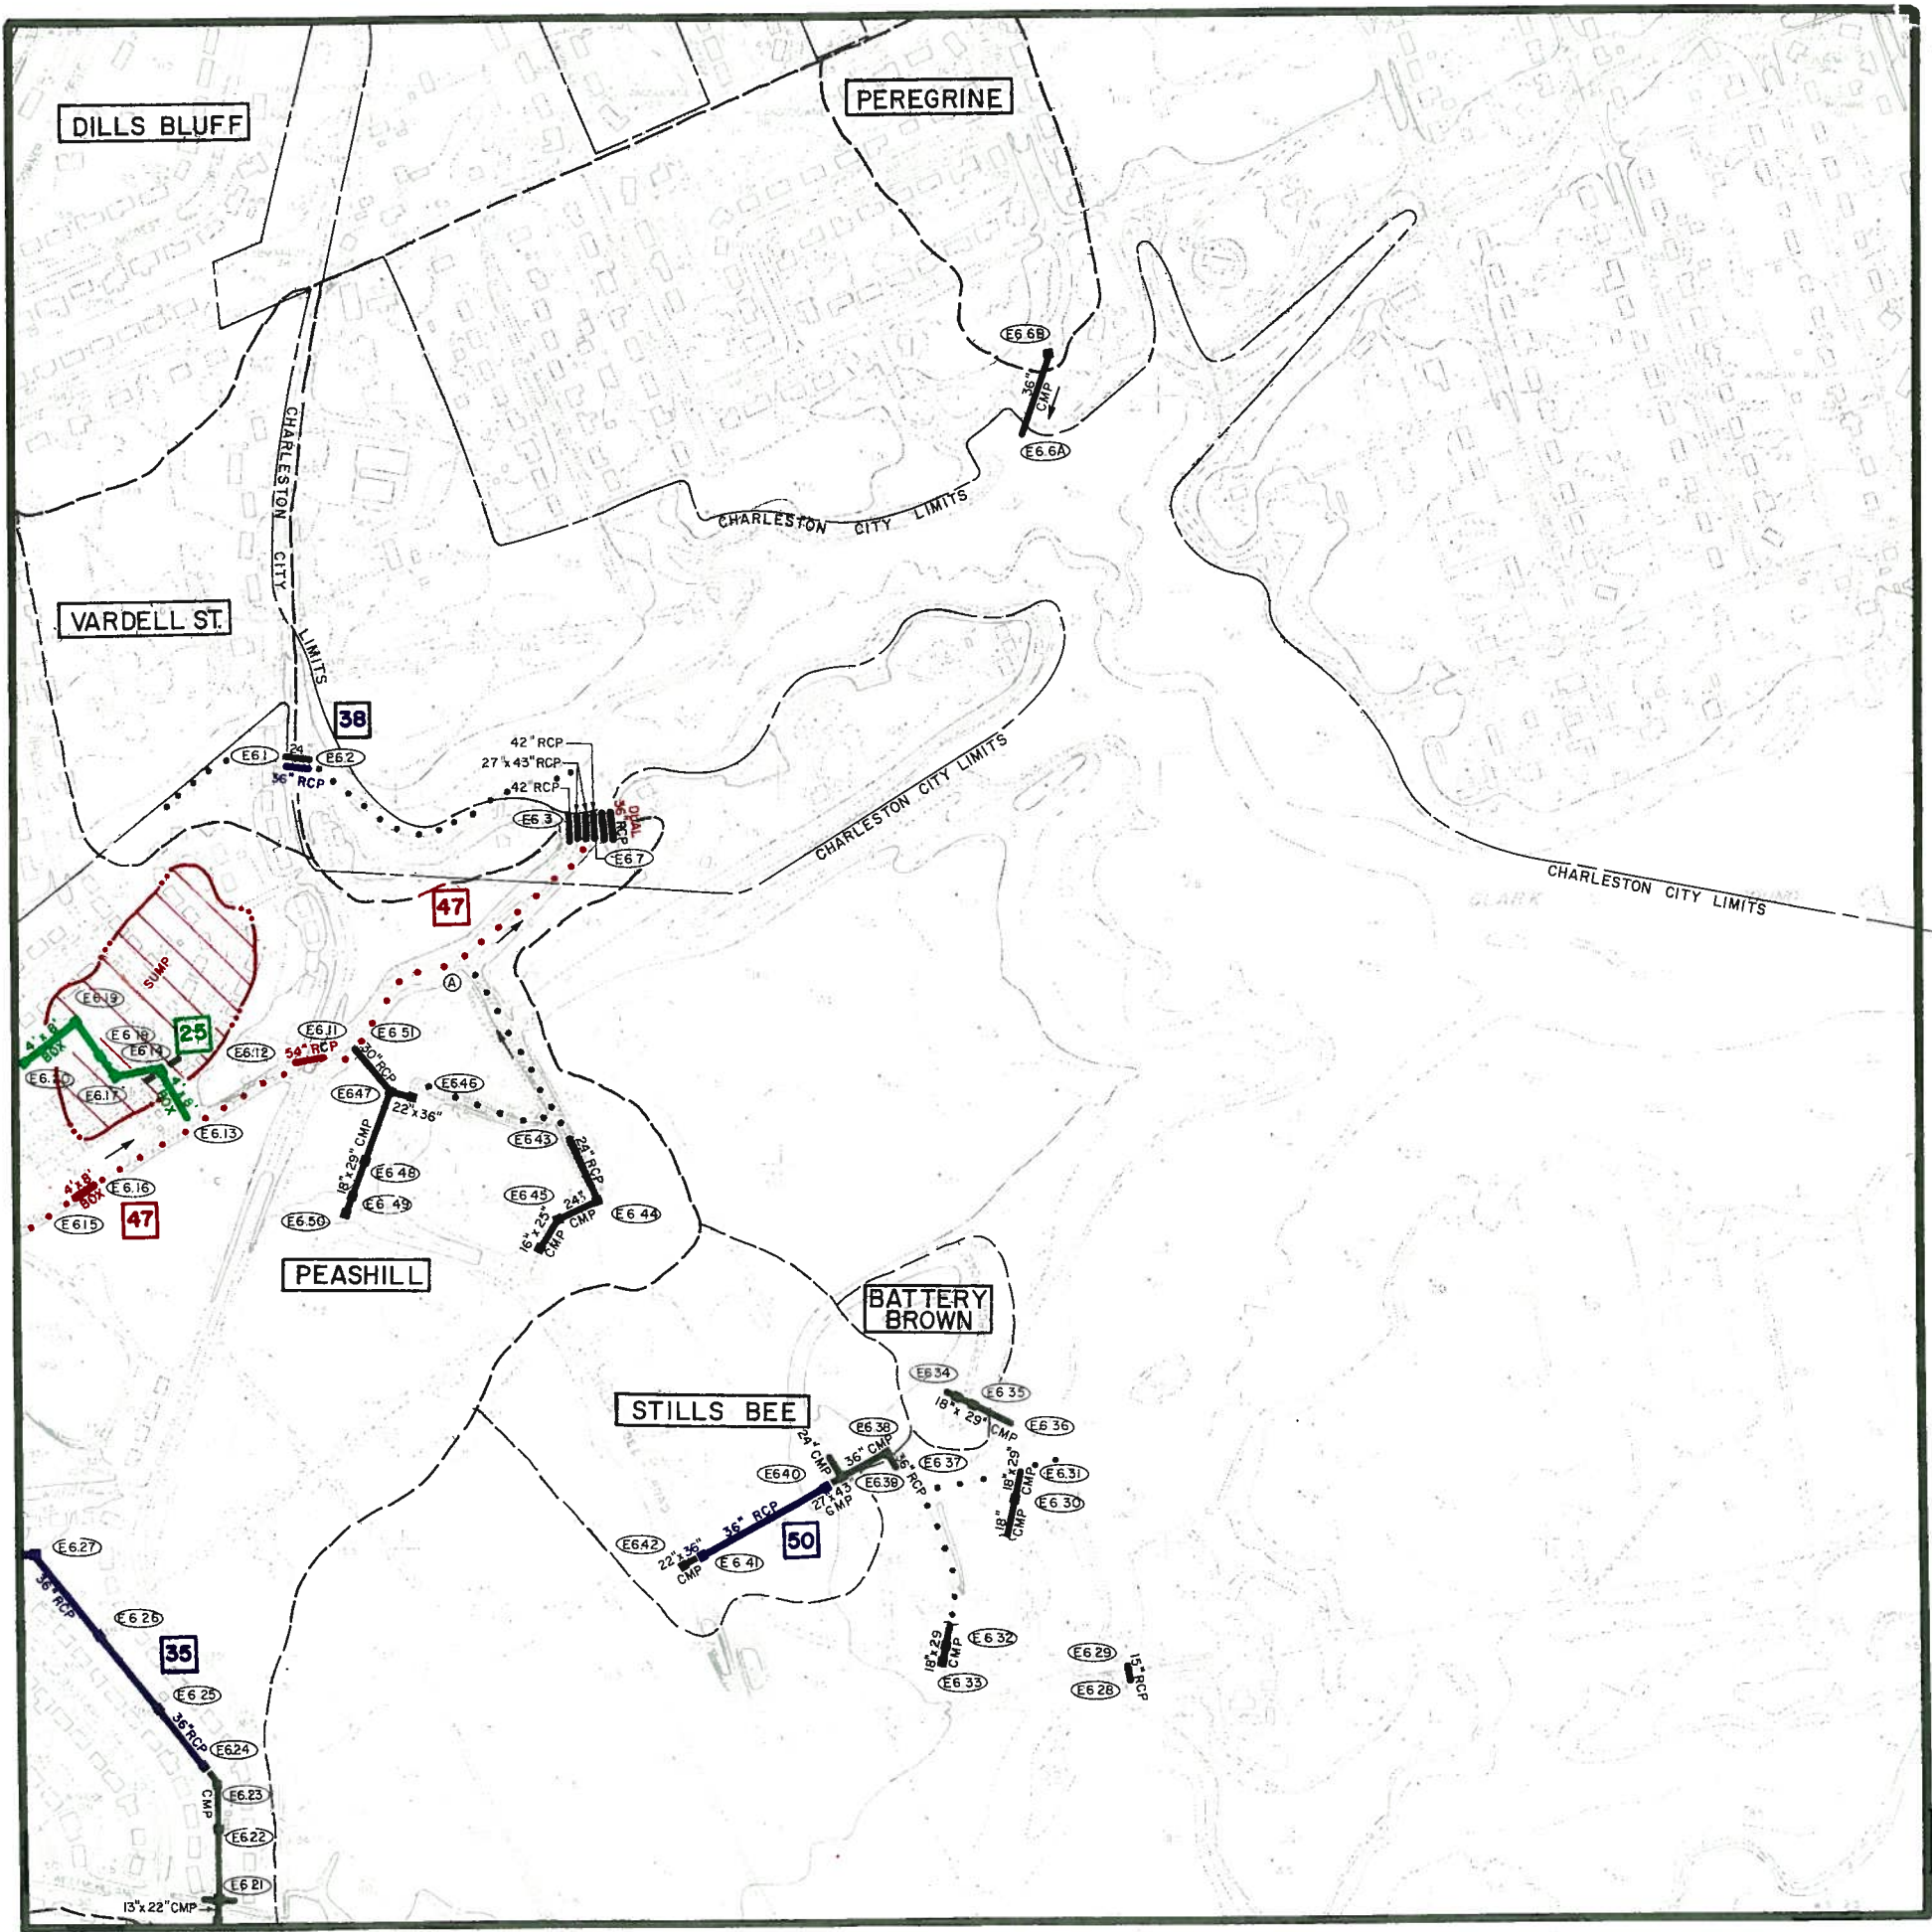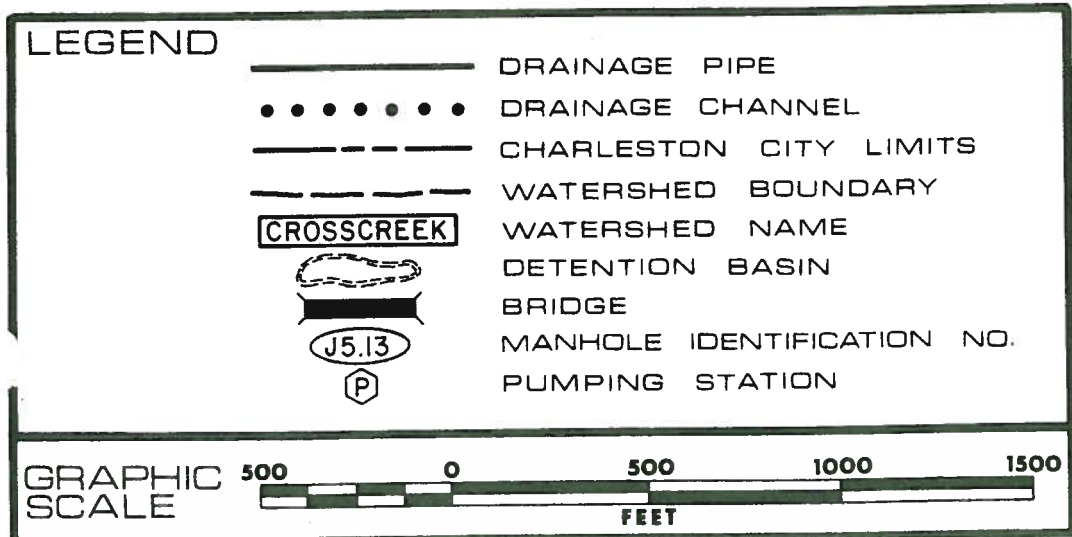


DRAINAGE SYSTEMS

MAP E7

recommended improvements

CITY OF CHARLESTON

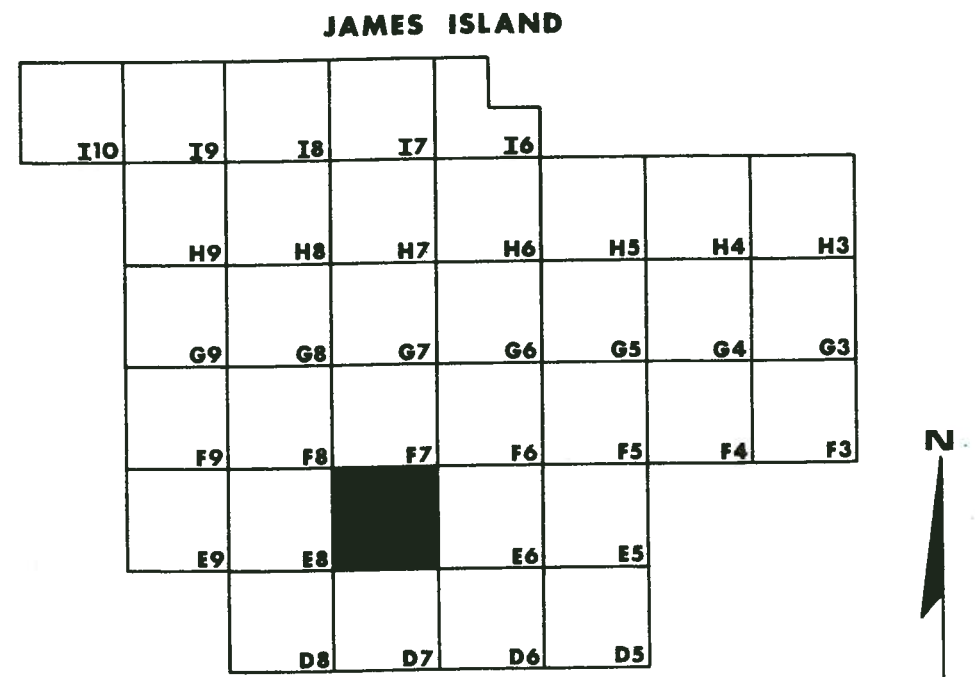

- PROPOSED SYSTEM PRIORITIES
- BLACK

EXISTING SYSTEMS TO REMAIN OPERATIONAL
- RED

FIRST PRIORITY
- GREEN

SECOND PRIORITY
- BLUE

THIRD PRIORITY

LEGEND

—

DRAINAGE PIPE

.....

DRAINAGE CHANNEL

CHARLESTON CITY LIMITS

WATERSHED BOUNDARY

CROSSCREEK

WATERSHED NAME

DETENTION BASIN

BRIDGE

J5.13

MANHOLE IDENTIFICATION NO.


P

PUMPING STATION

GRAPHIC SCALE

500 0 500 1000 1500

FEET

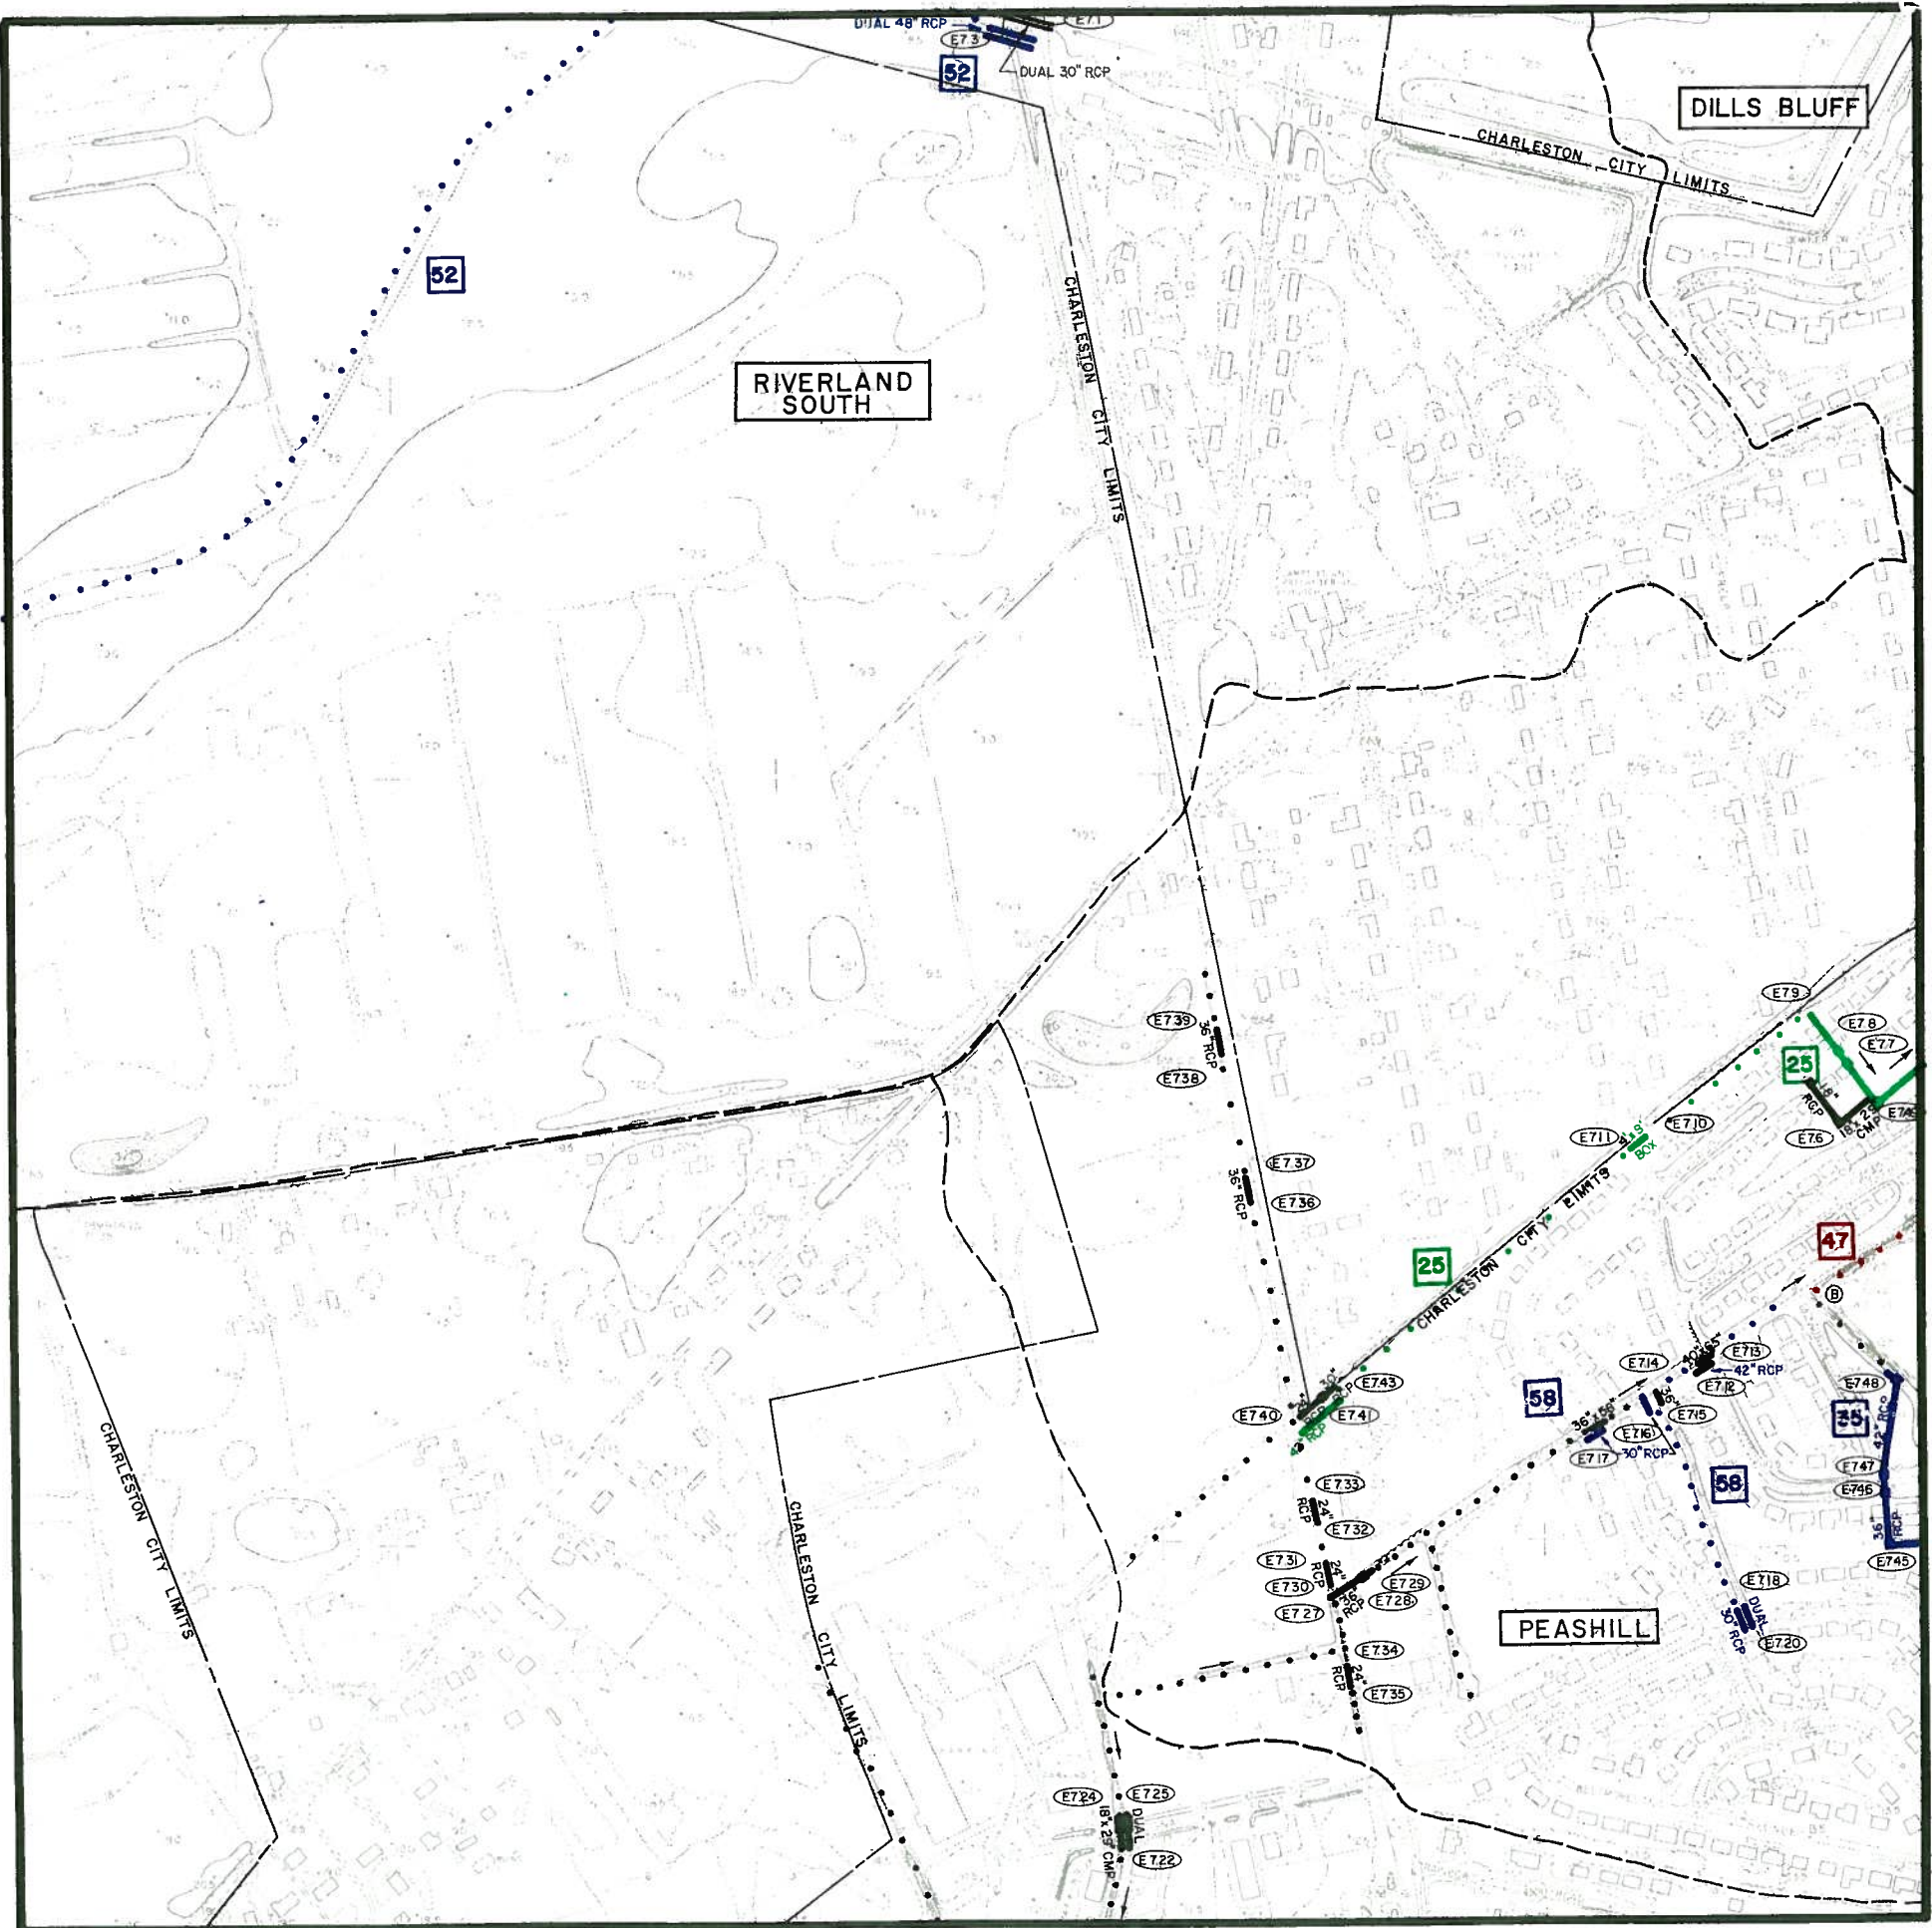


DRAINAGE SYSTEMS



MAP E8

recommended improvements

CITY OF CHARLESTON

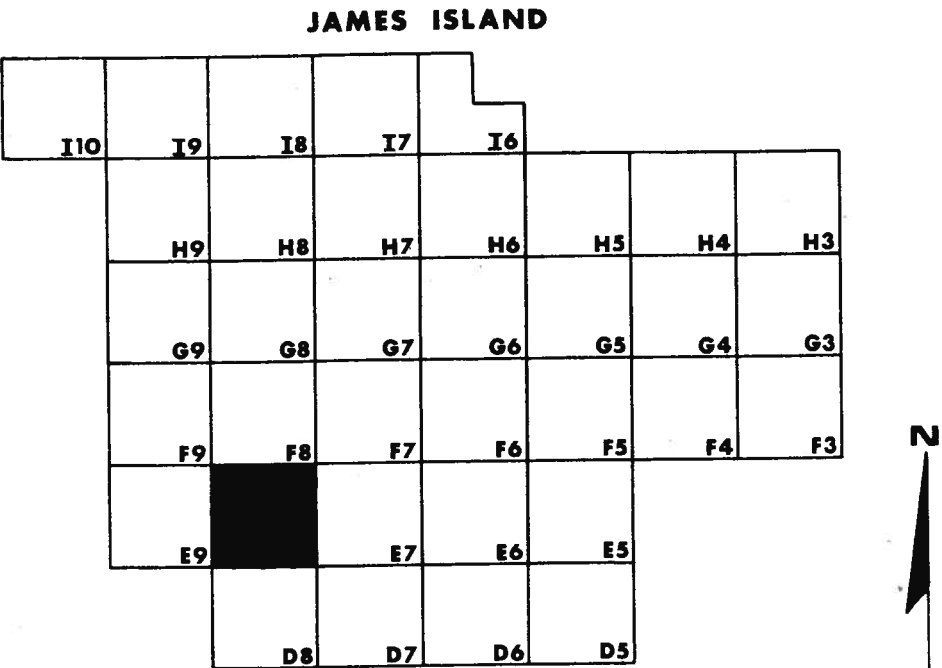


PROPOSED SYSTEM PRIORITIES	
BLACK	EXISTING SYSTEMS TO REMAIN OPERATIONAL
RED	FIRST PRIORITY
GREEN	SECOND PRIORITY
BLUE	THIRD PRIORITY

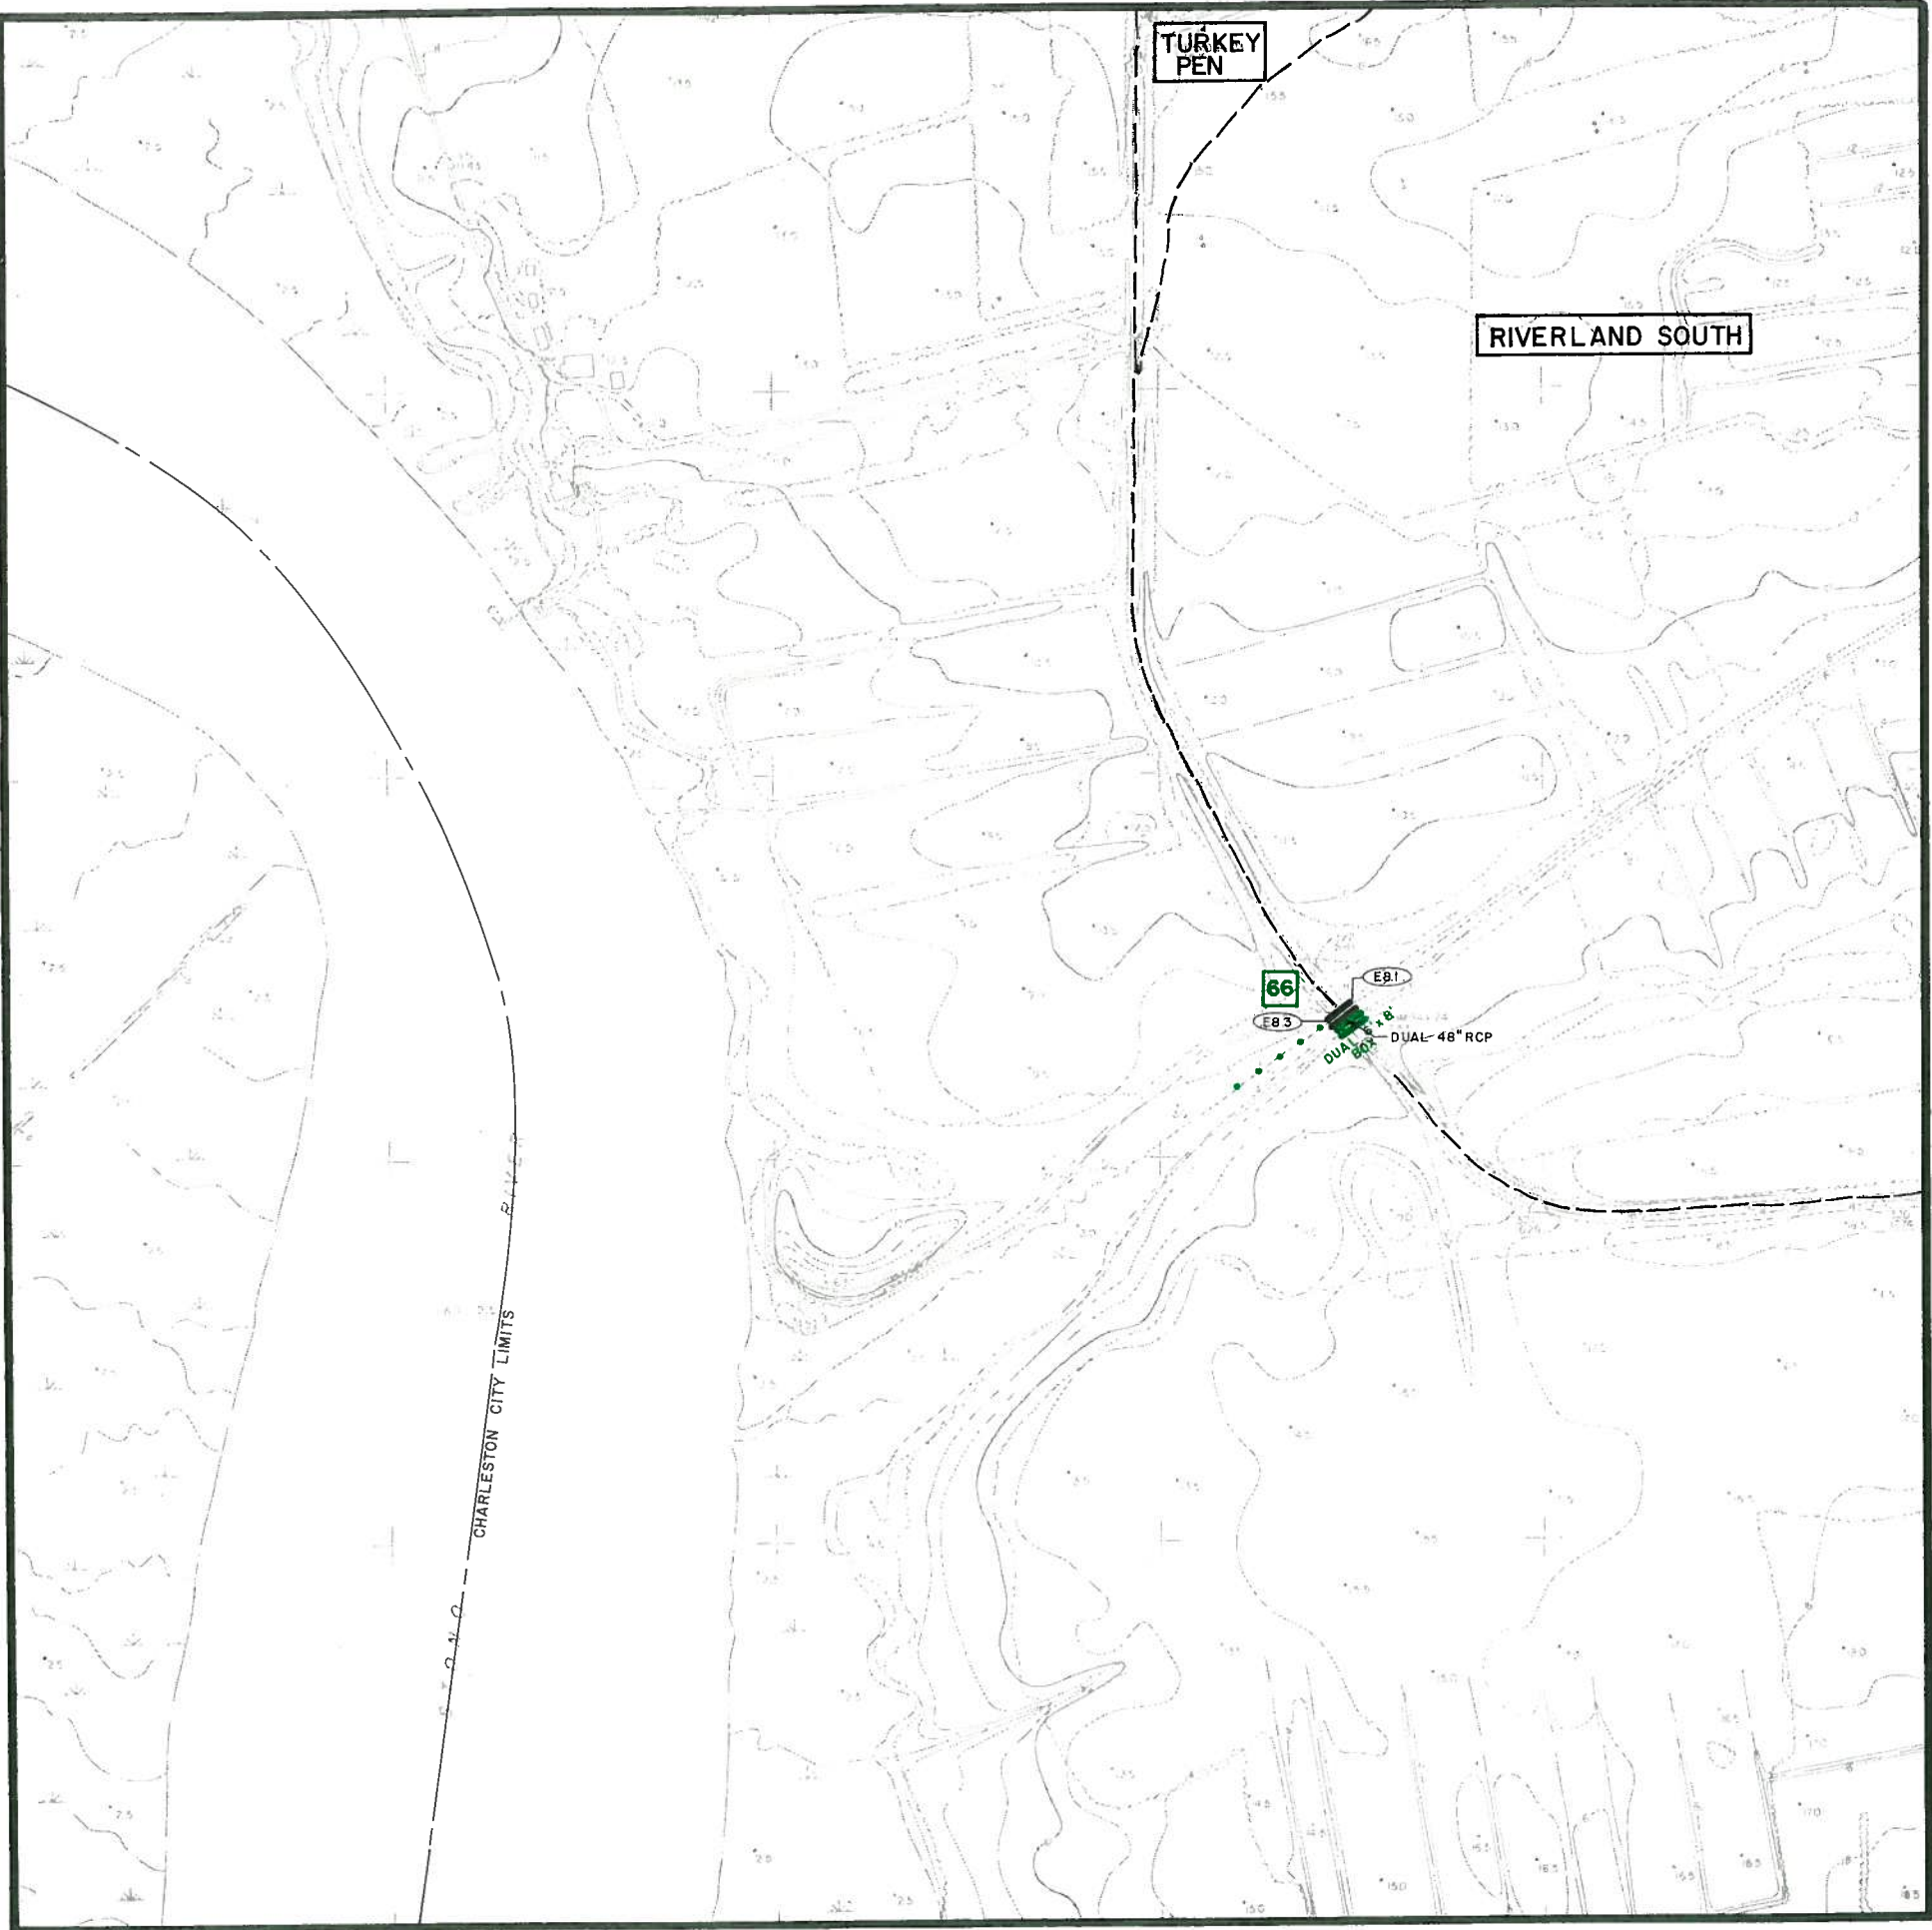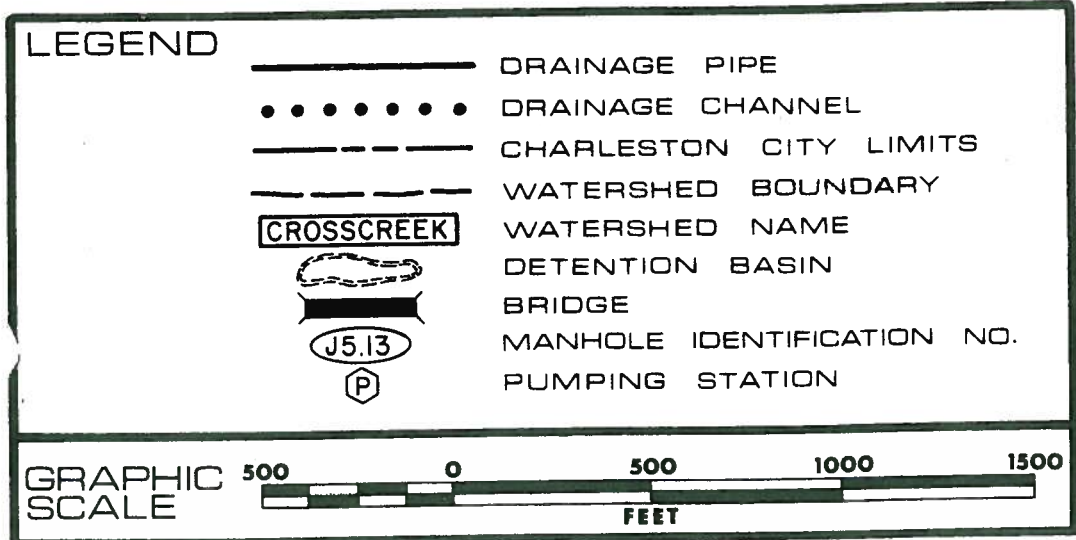

DRAINAGE SYSTEMS MAP F5

recommended improvements
CITY OF CHARLESTON

JAMES ISLAND

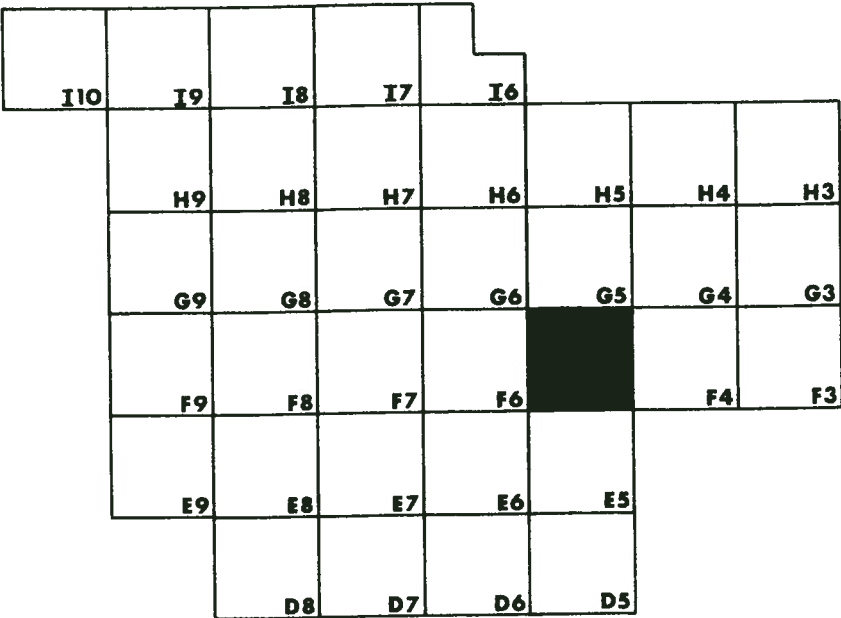


PROPOSED SYSTEM PRIORITIES

- BLACK EXISTING SYSTEMS TO REMAIN OPERATIONAL
- RED FIRST PRIORITY
- GREEN SECOND PRIORITY
- BLUE THIRD PRIORITY

LEGEND

- DRAINAGE PIPE
- DRAINAGE CHANNEL
- CHARLESTON CITY LIMITS
- WATERSHED BOUNDARY
- CROSSCREEK WATERSHED NAME
- DETENTION BASIN
- BRIDGE
- MANHOLE IDENTIFICATION NO. J5.13
- PUMPING STATION


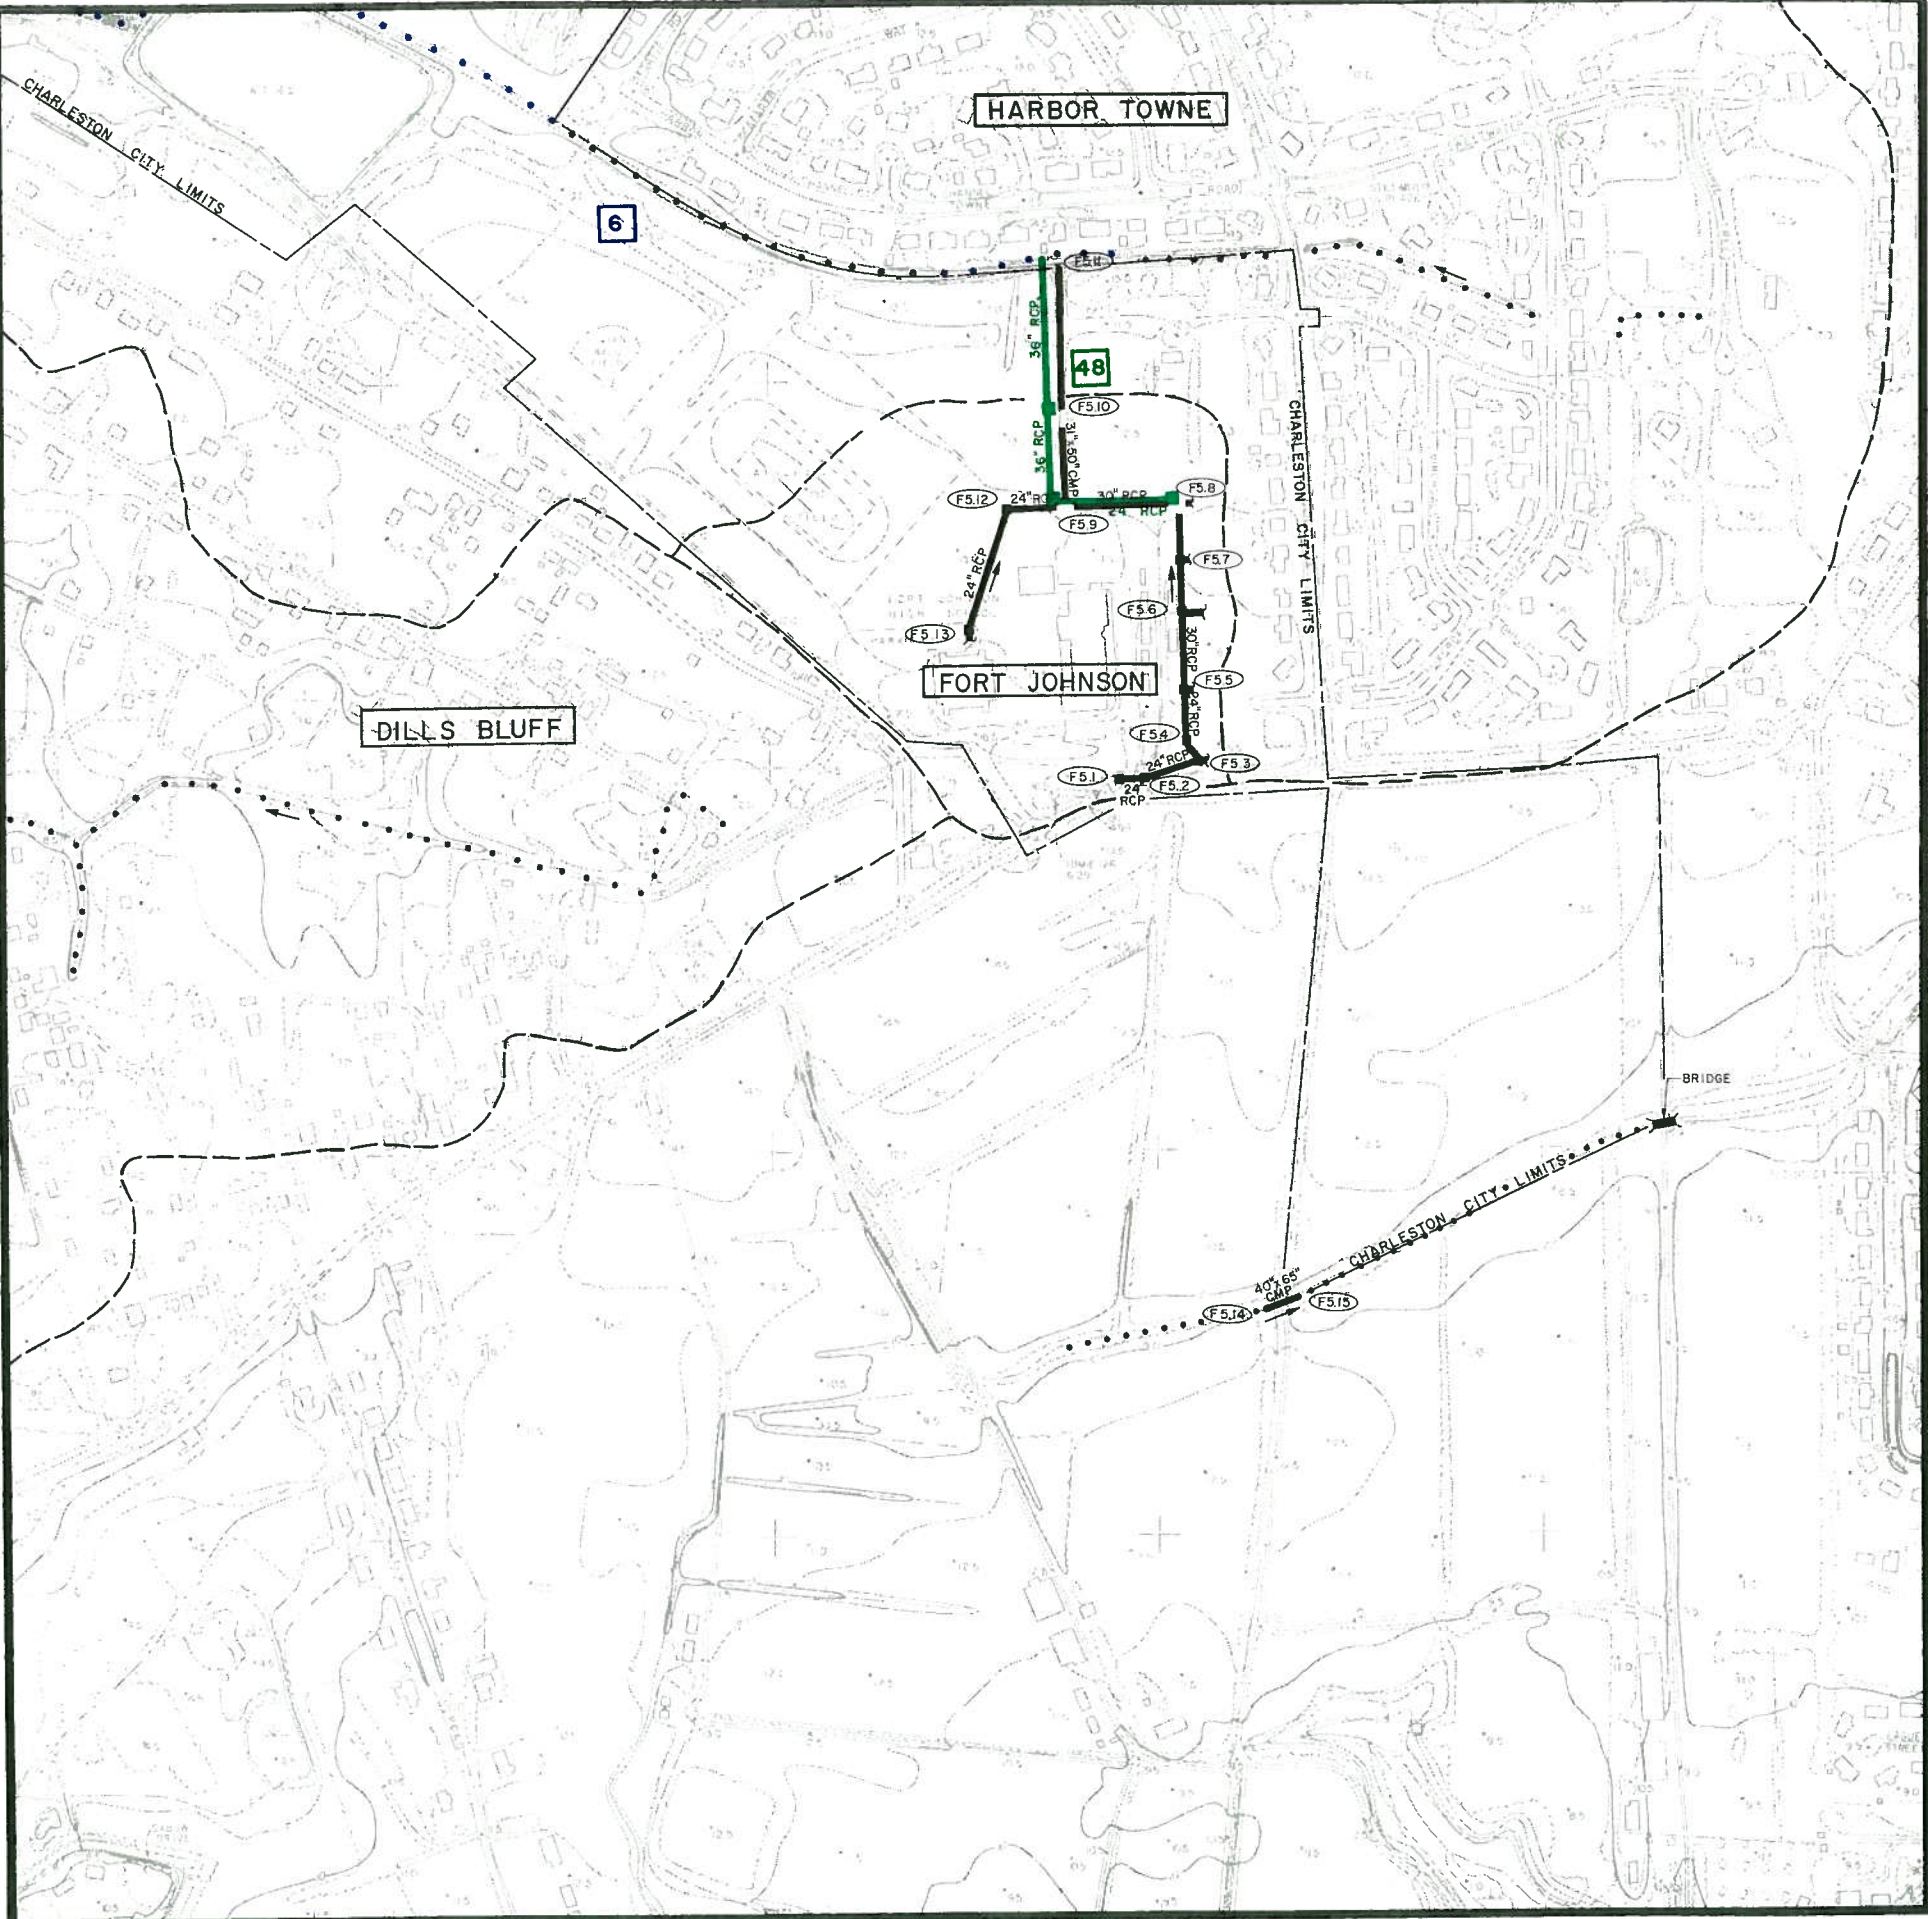


DRAINAGE SYSTEMS

MAP F6

recommended improvements

CITY OF CHARLESTON

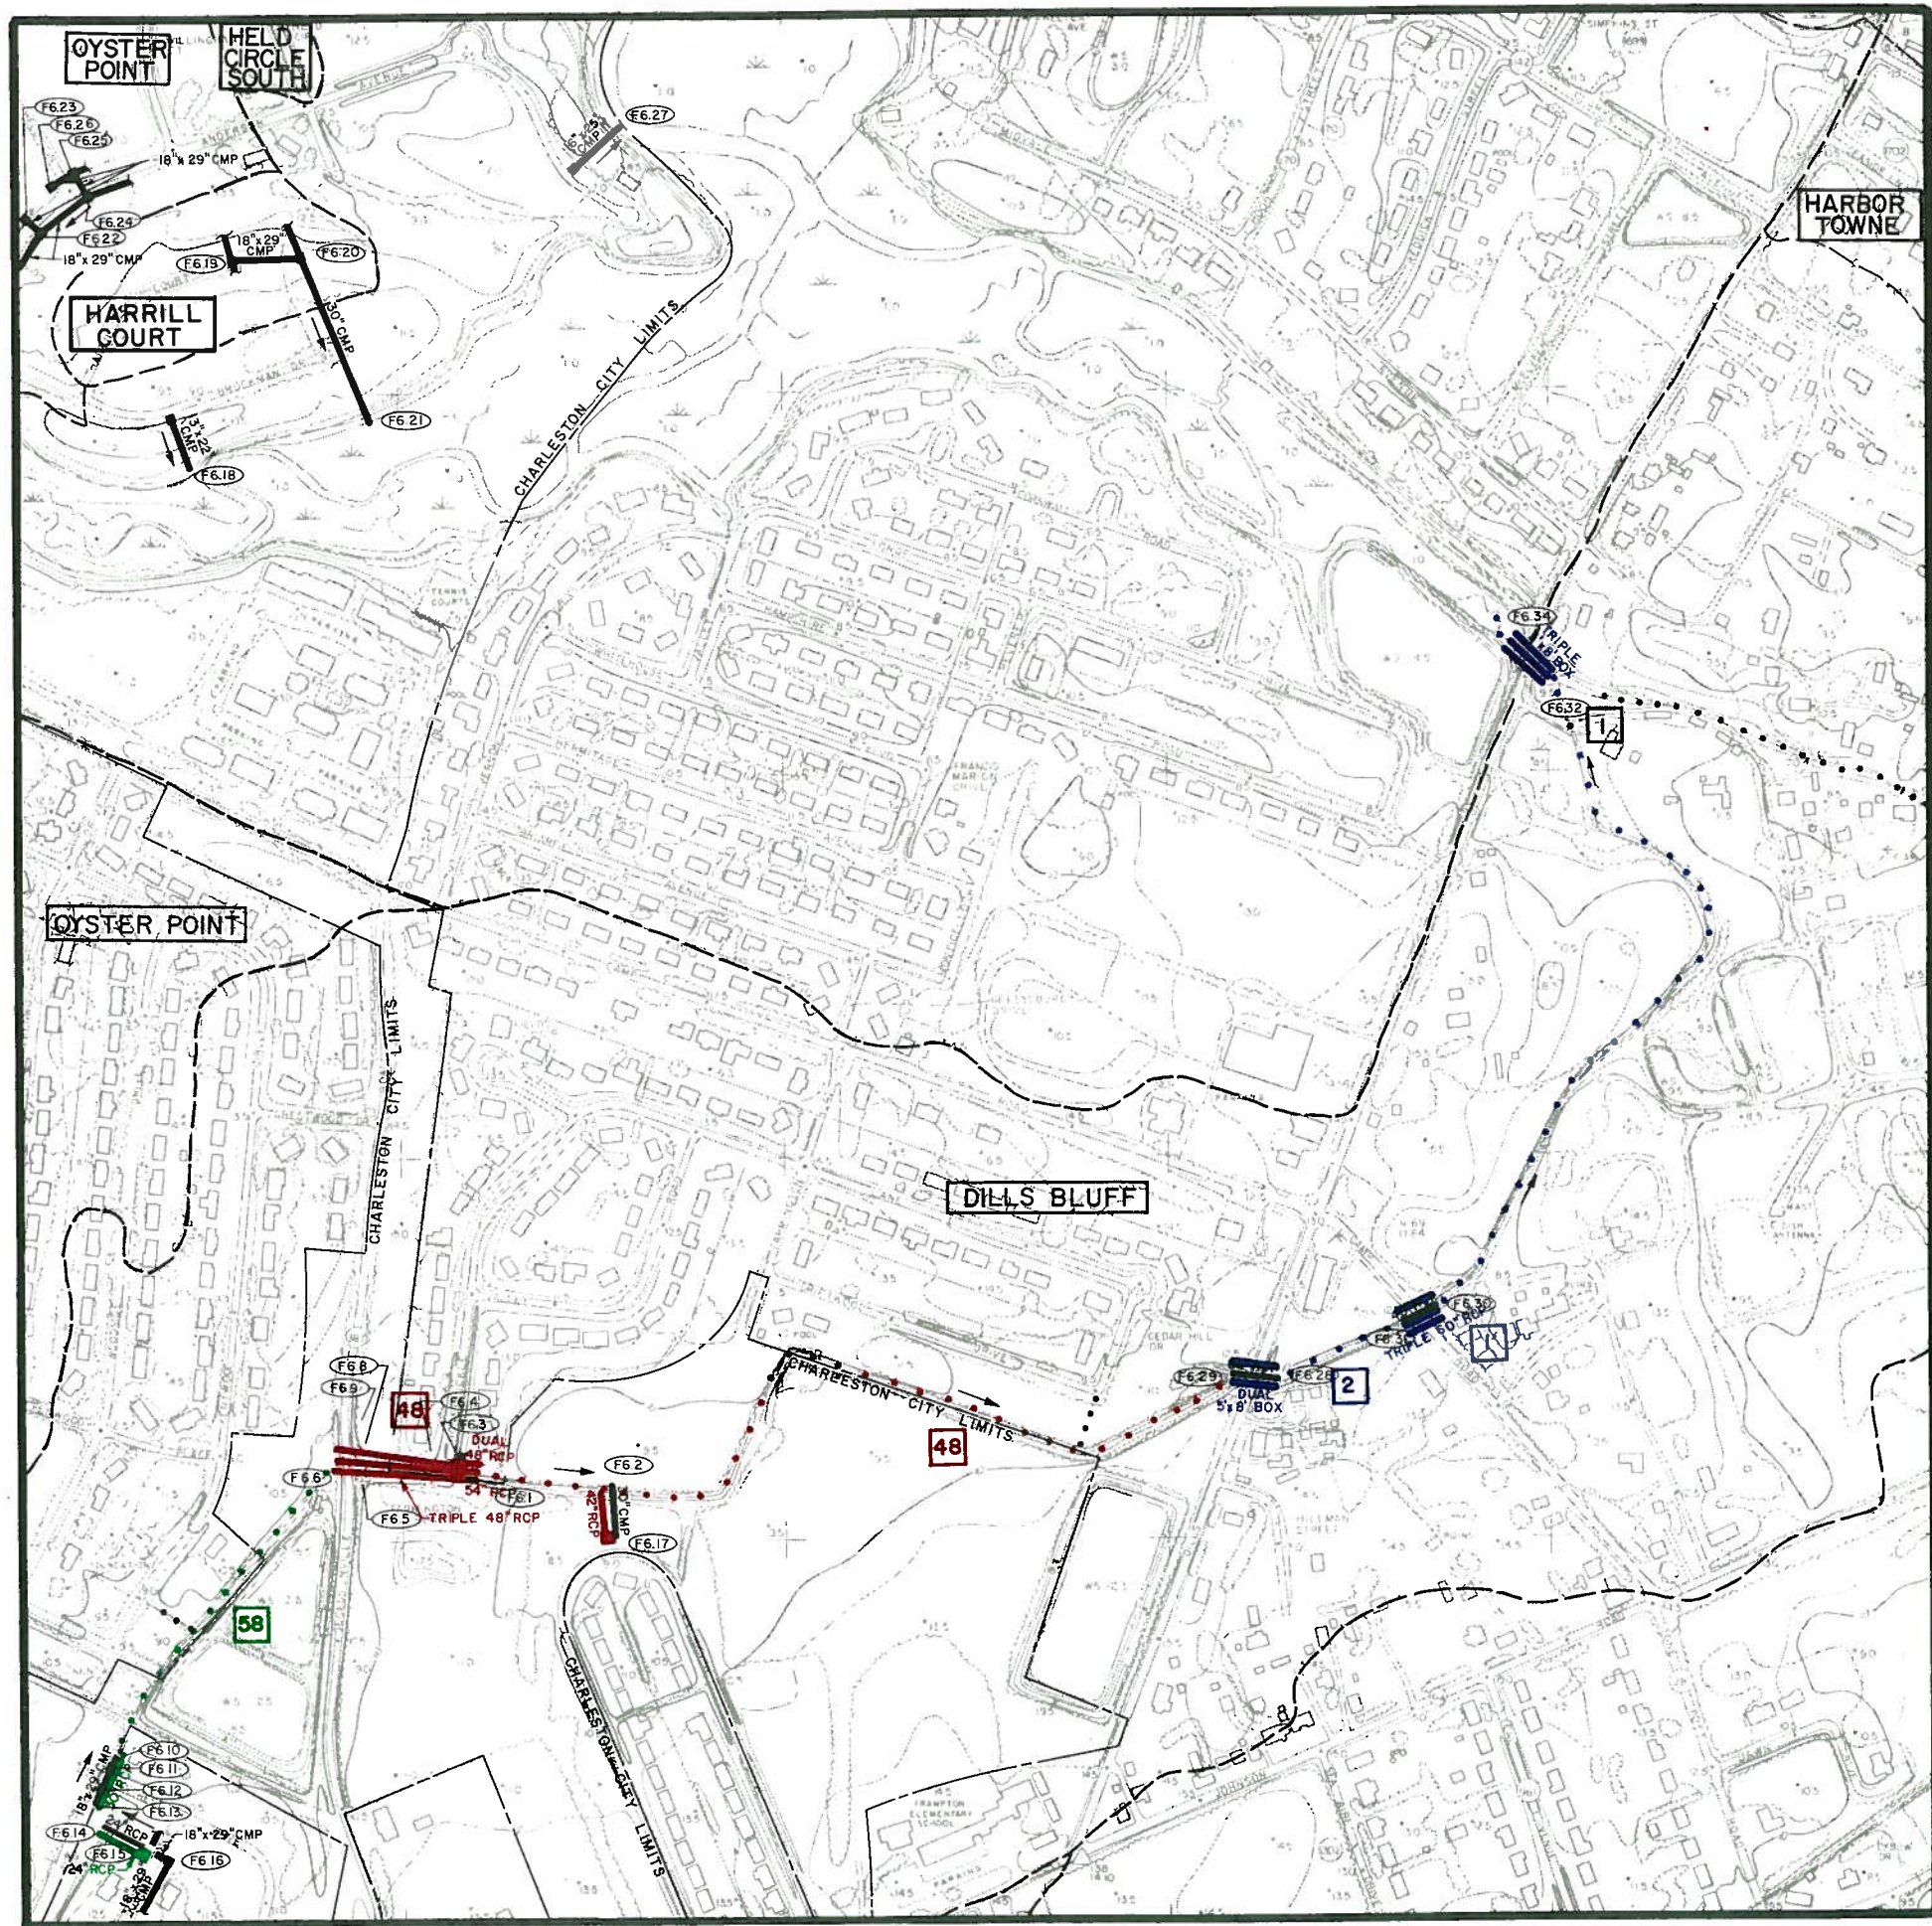
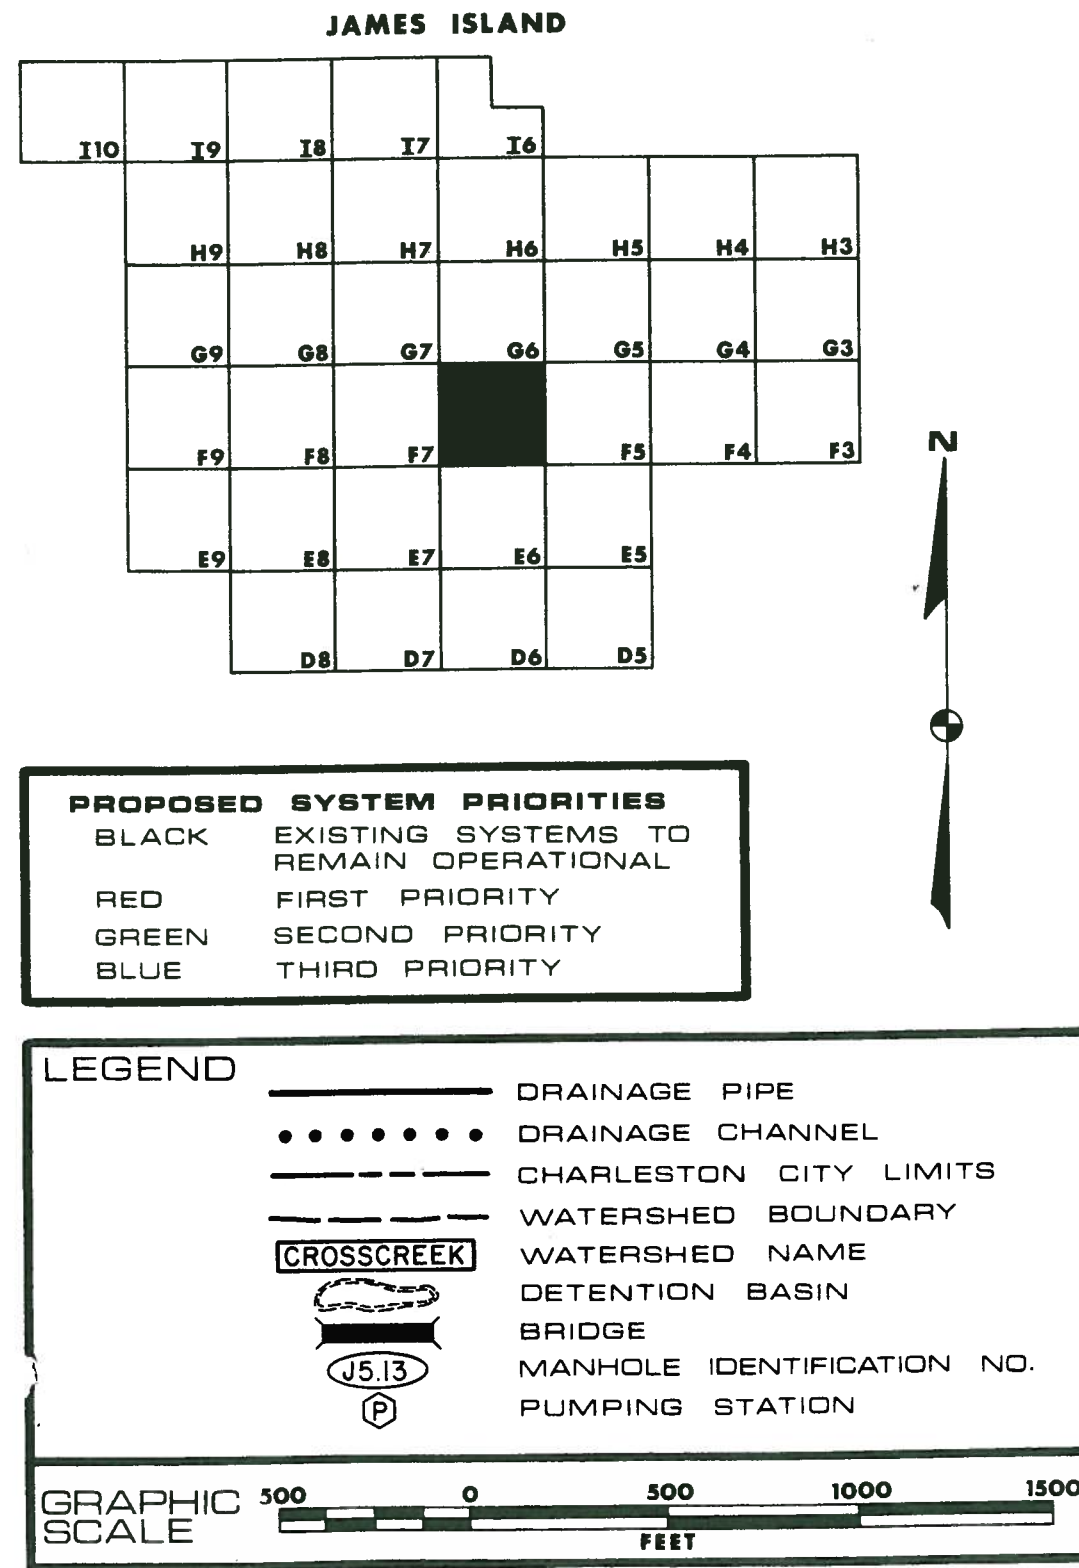


DRAINAGE SYSTEMS

MAP F7

recommended improvements

CITY OF CHARLESTON

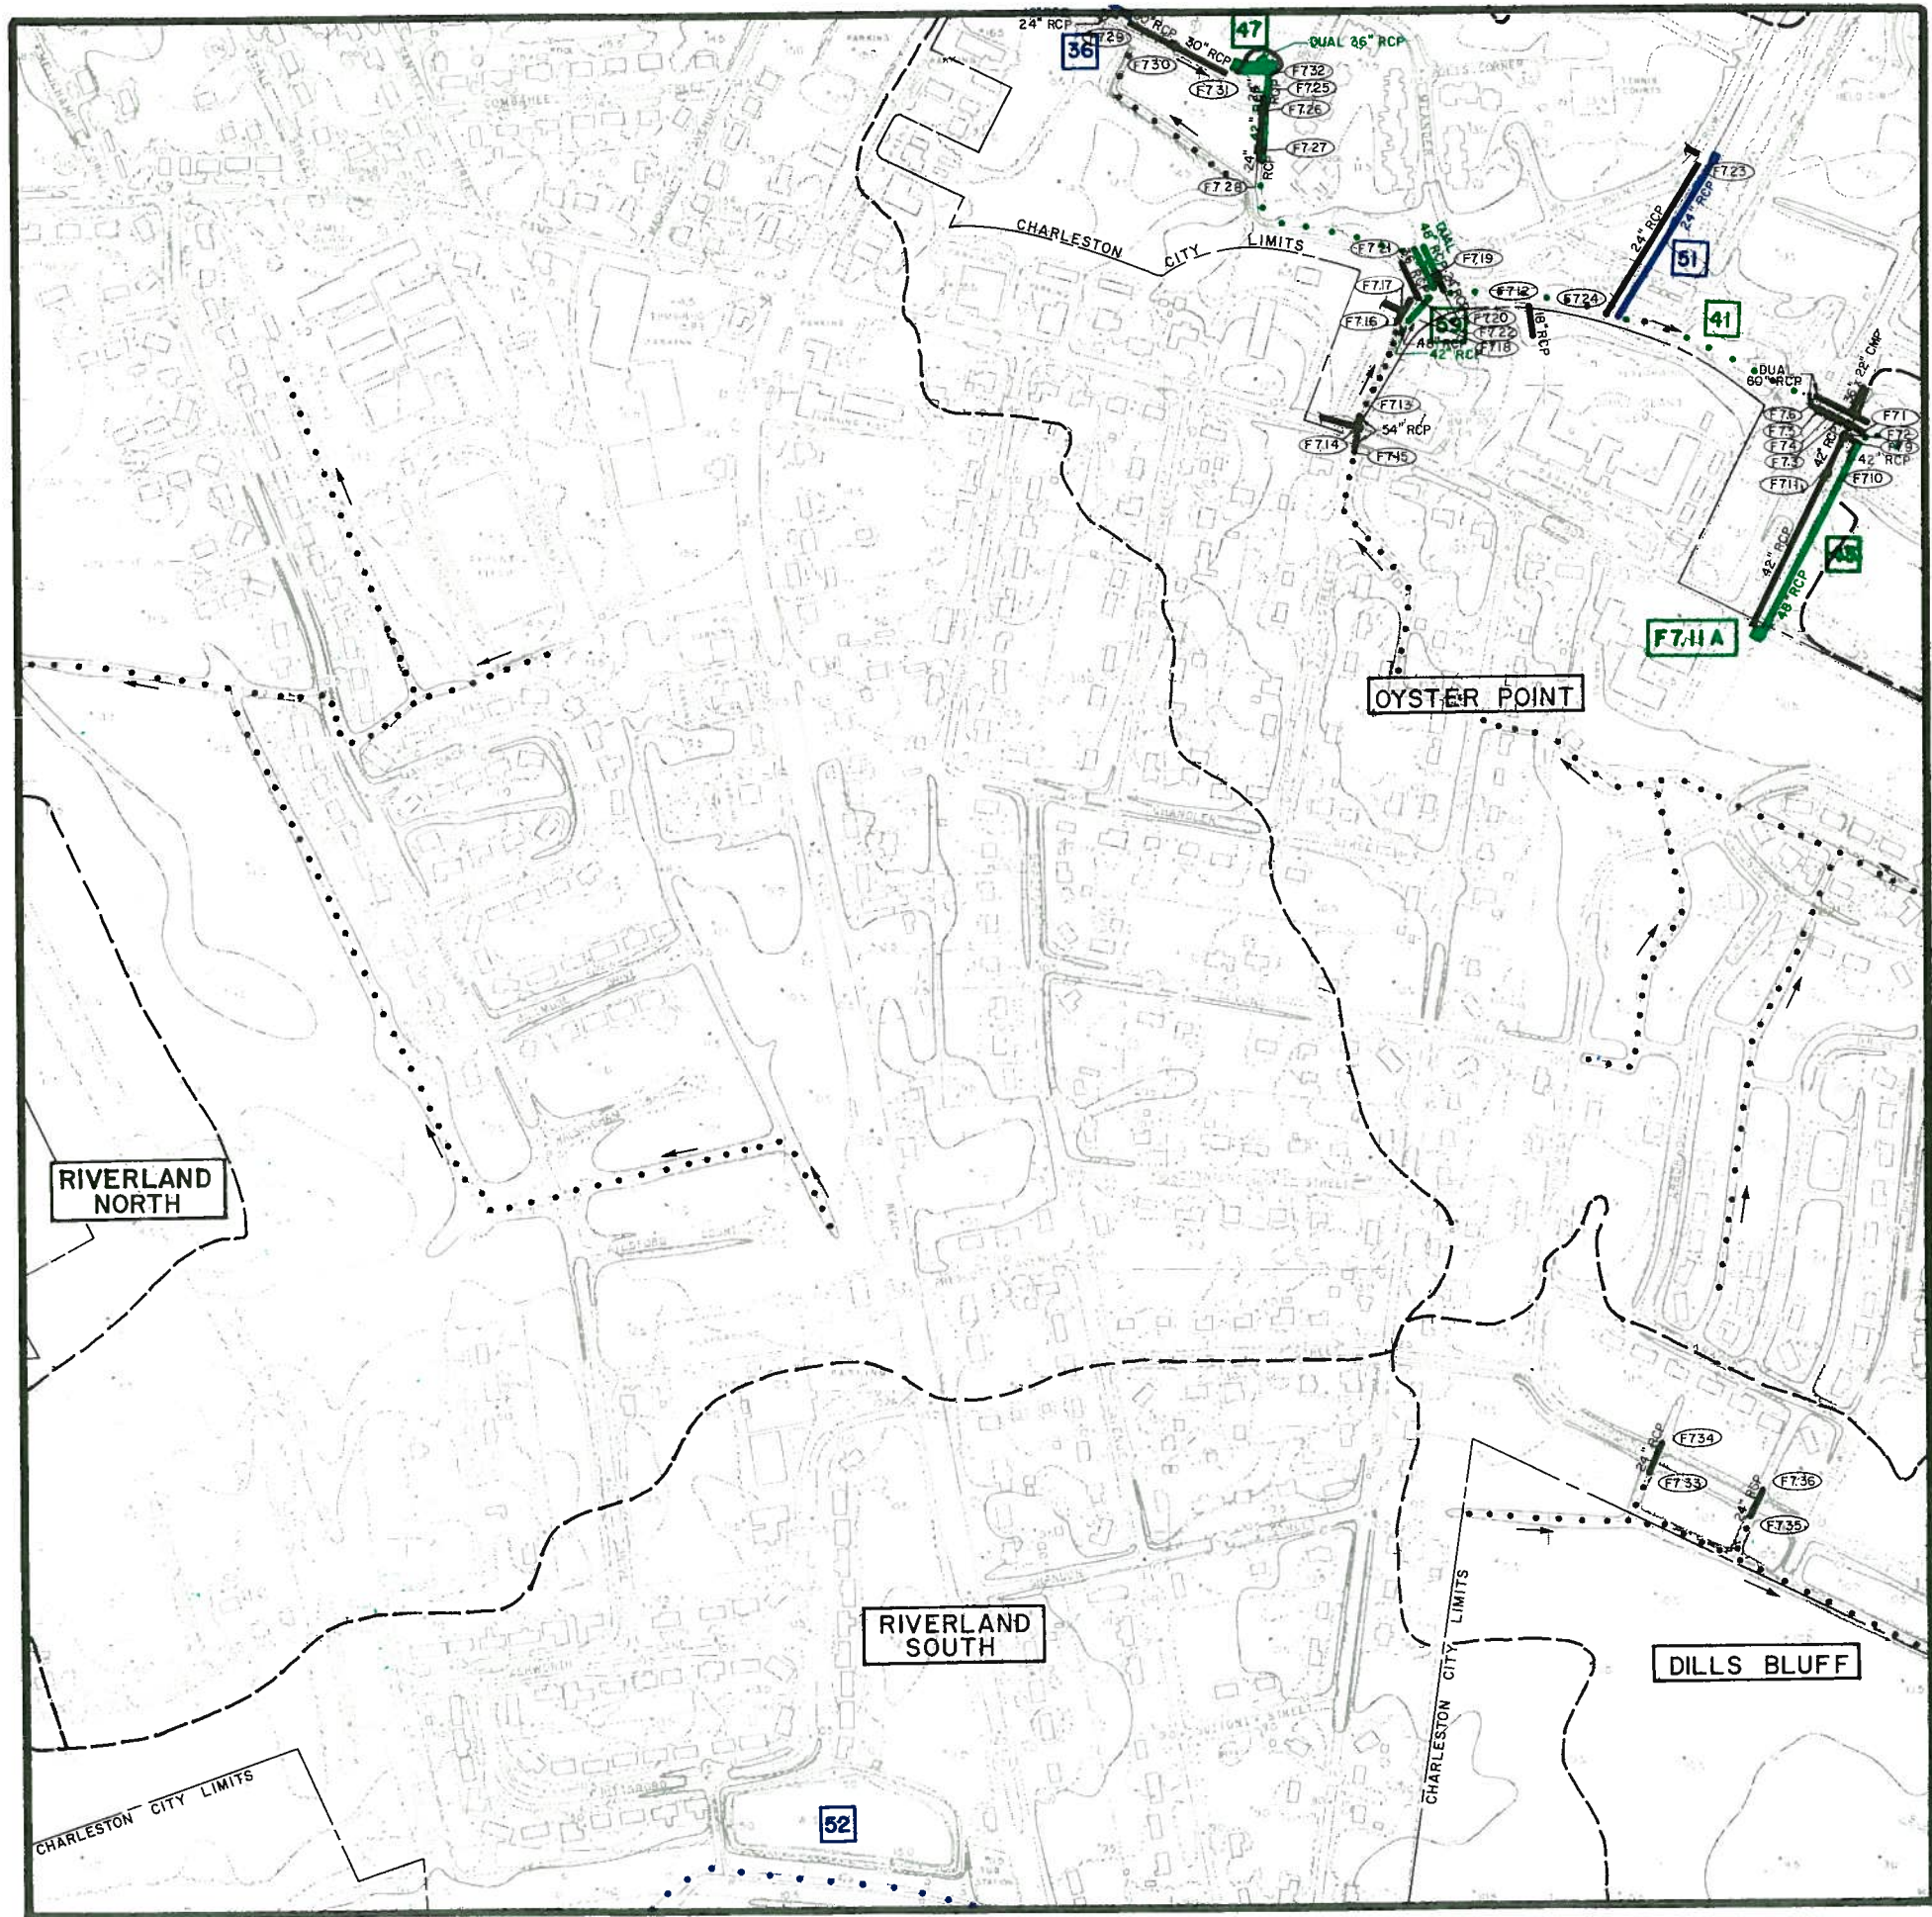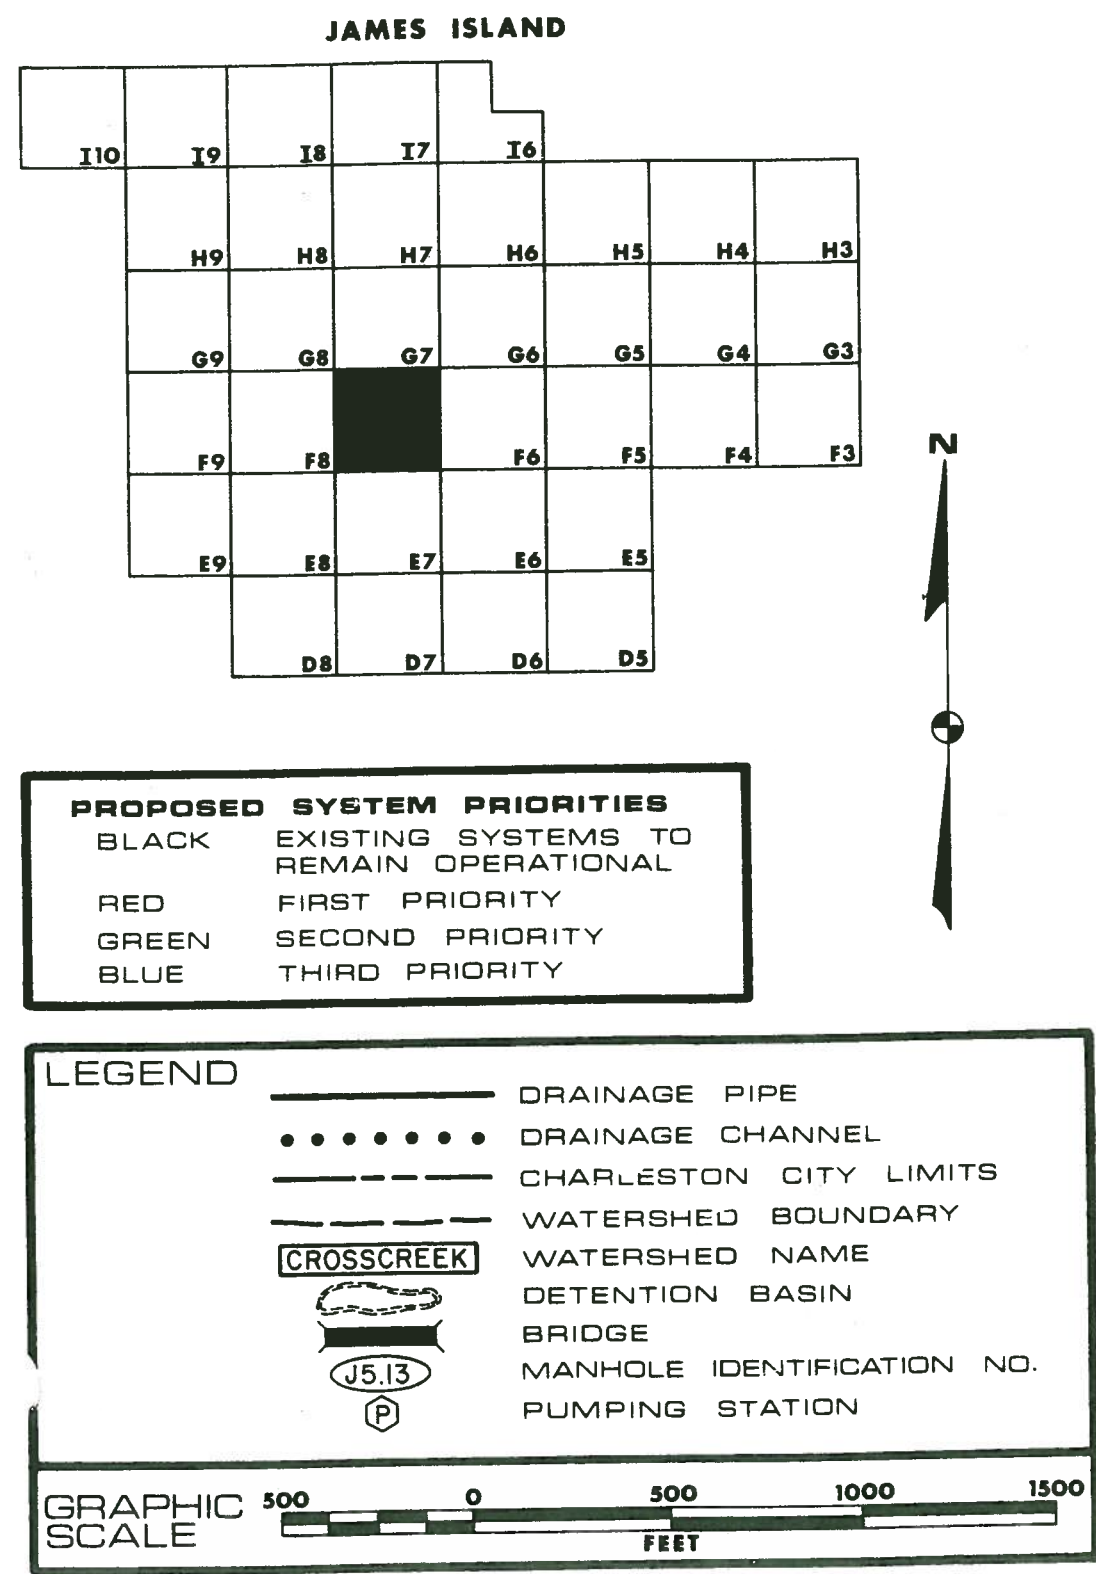


DRAINAGE SYSTEMS

MAP F8



recommended improvements

CITY OF CHARLESTON

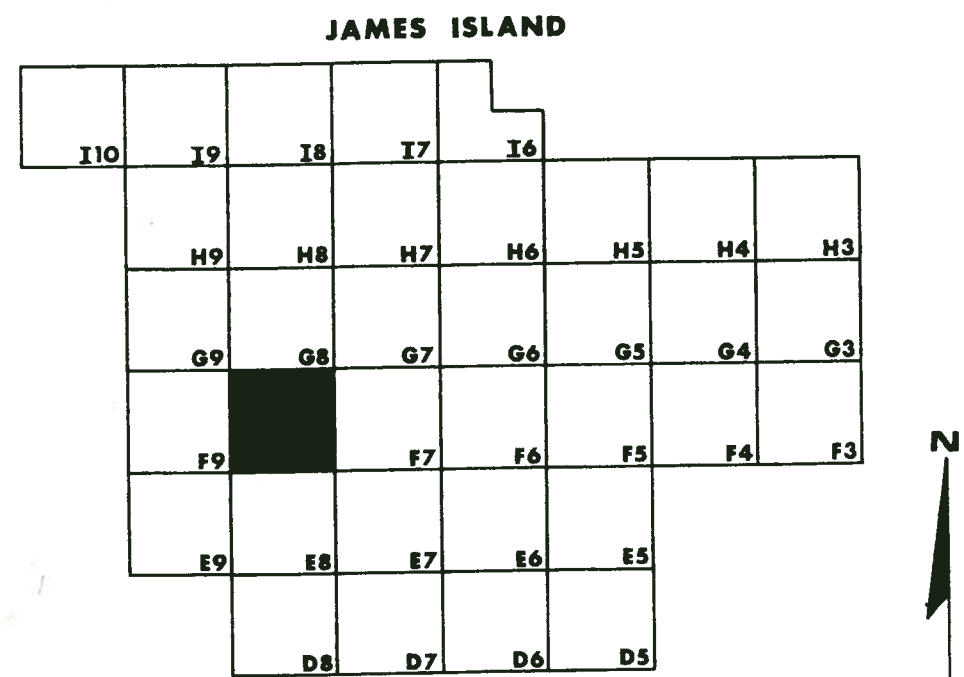

PROPOSED SYSTEM PRIORITIES

BLACK	EXISTING SYSTEMS TO REMAIN OPERATIONAL
RED	FIRST PRIORITY
GREEN	SECOND PRIORITY
BLUE	THIRD PRIORITY

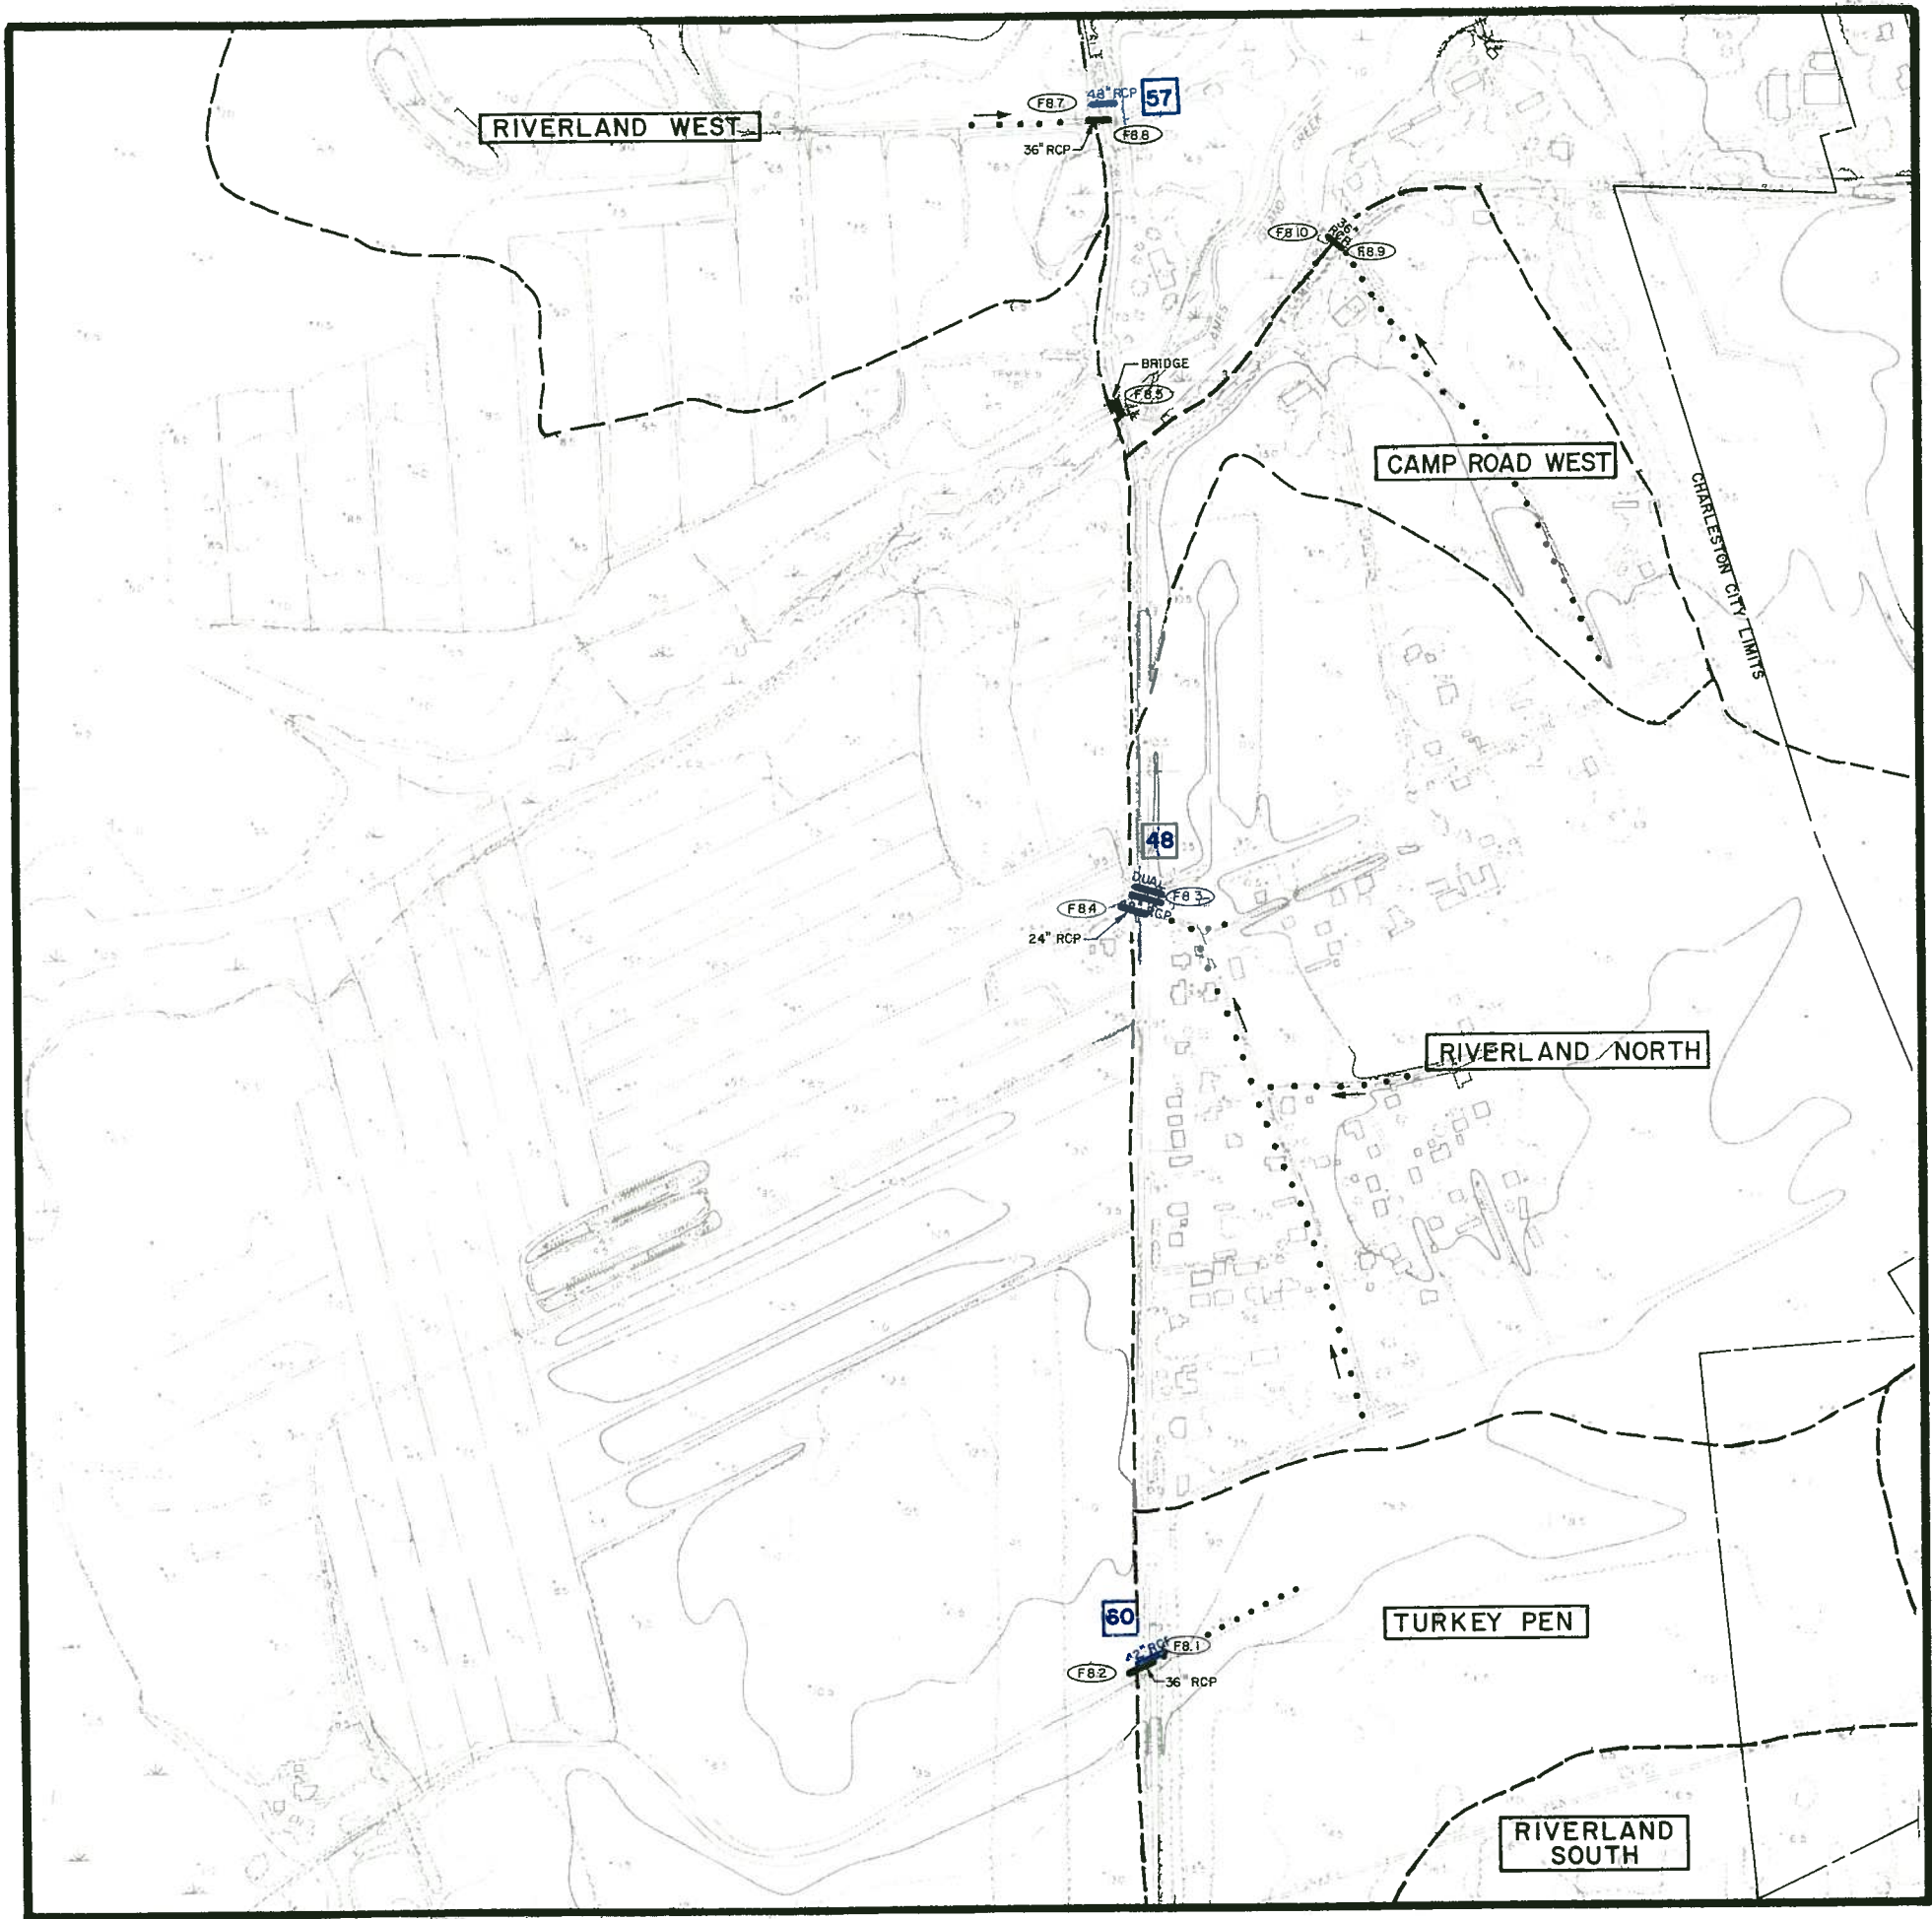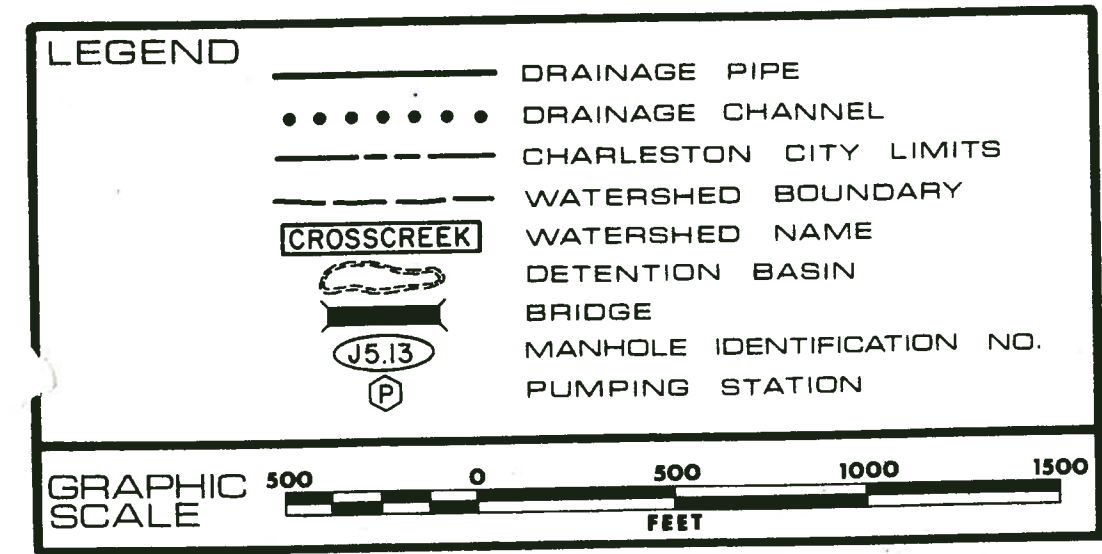


DRAINAGE SYSTEMS

MAP F9

recommended improvements

CITY OF CHARLESTON

JAMES ISLAND

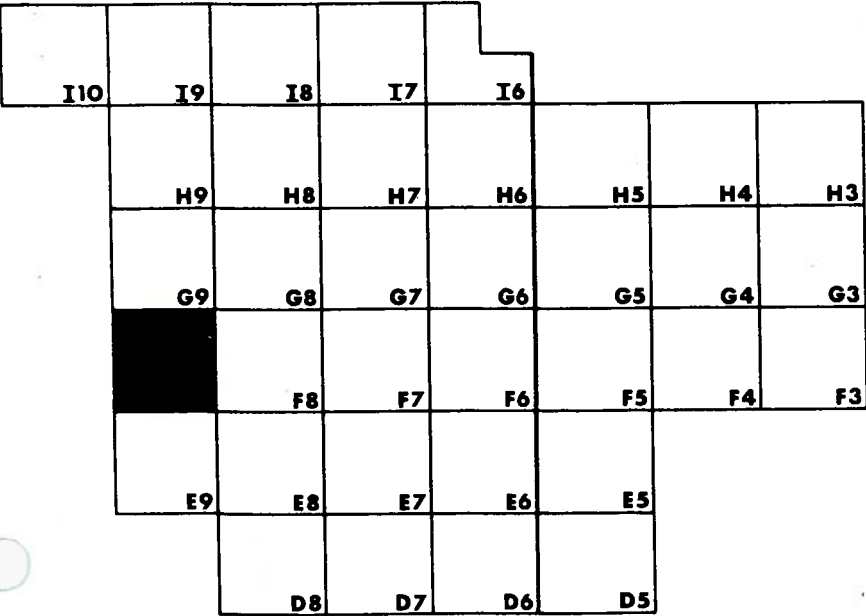

PROPOSED SYSTEM PRIORITIES

BLACK

EXISTING SYSTEMS TO REMAIN OPERATIONAL

RED

FIRST PRIORITY

GREEN

SECOND PRIORITY

BLUE

THIRD PRIORITY

LEGEND

—

DRAINAGE PIPE

•••••

DRAINAGE CHANNEL

CHARLESTON CITY LIMITS

WATERSHED BOUNDARY

CROSSCREEK

WATERSHED NAME

DETENTION BASIN

BRIDGE

J5.13

MANHOLE IDENTIFICATION NO.

P

PUMPING STATION

GRAPHIC SCALE

500

500

1000

1500

FEET

243


DRAINAGE SYSTEMS

MAP G4

recommended improvements

CITY OF CHARLESTON

JAMES ISLAND

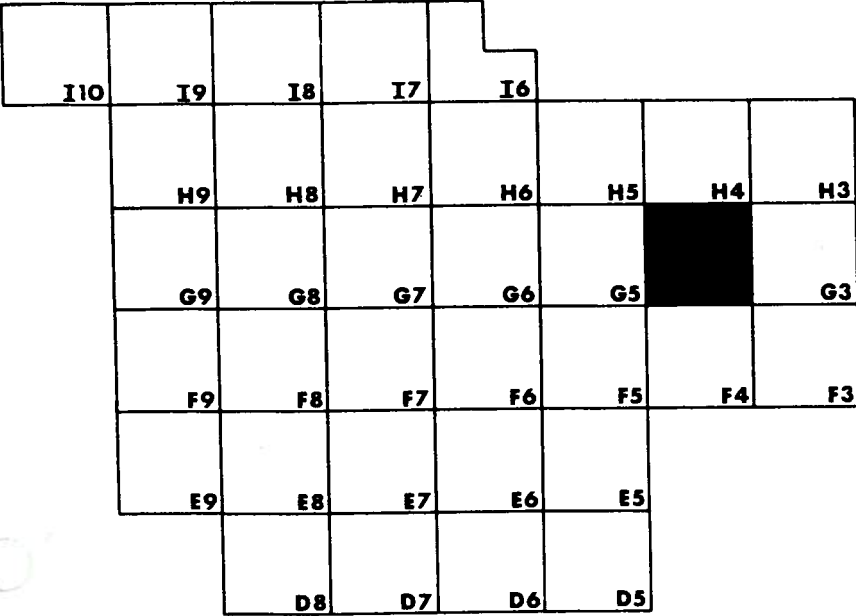

PROPOSED SYSTEM PRIORITIES

BLACK

EXISTING SYSTEMS TO REMAIN OPERATIONAL

RED

FIRST PRIORITY

GREEN

SECOND PRIORITY

BLUE

THIRD PRIORITY

LEGEND

—

DRAINAGE PIPE

• • • • •

DRAINAGE CHANNEL

CHARLESTON CITY LIMITS

WATERSHED BOUNDARY

CROSSCREEK

WATERSHED NAME

DETENTION BASIN

BRIDGE

J5.13

MANHOLE IDENTIFICATION NO.

P

PUMPING STATION




DRAINAGE SYSTEMS

MAP G5

recommended improvements

CITY OF CHARLESTON

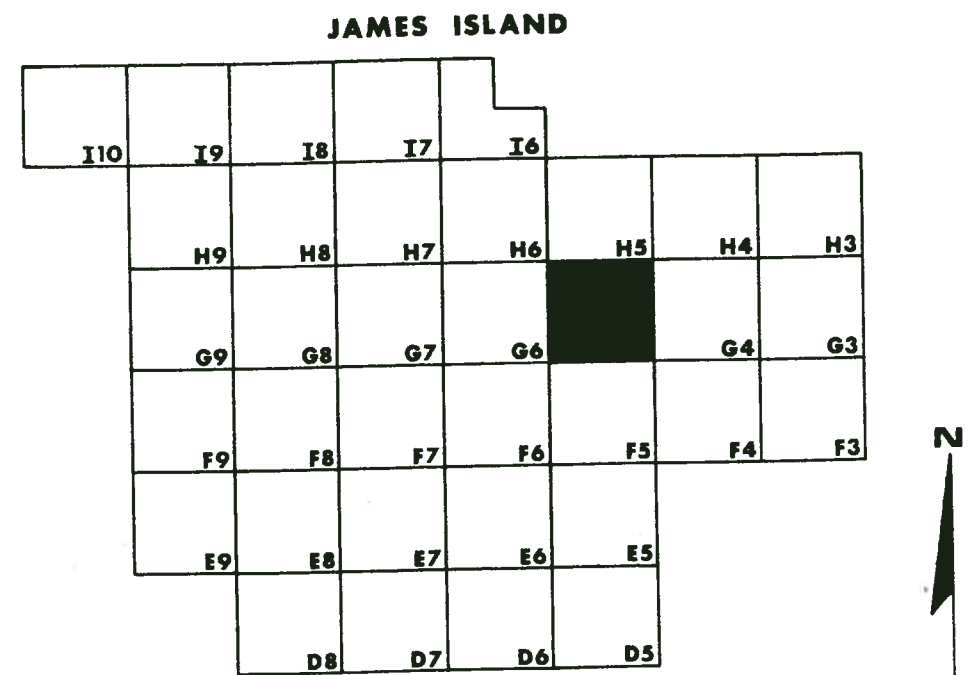

PROPOSED SYSTEM PRIORITIES

BLACK

EXISTING SYSTEMS TO REMAIN OPERATIONAL

RED



FIRST PRIORITY

GREEN

SECOND PRIORITY

BLUE

THIRD PRIORITY

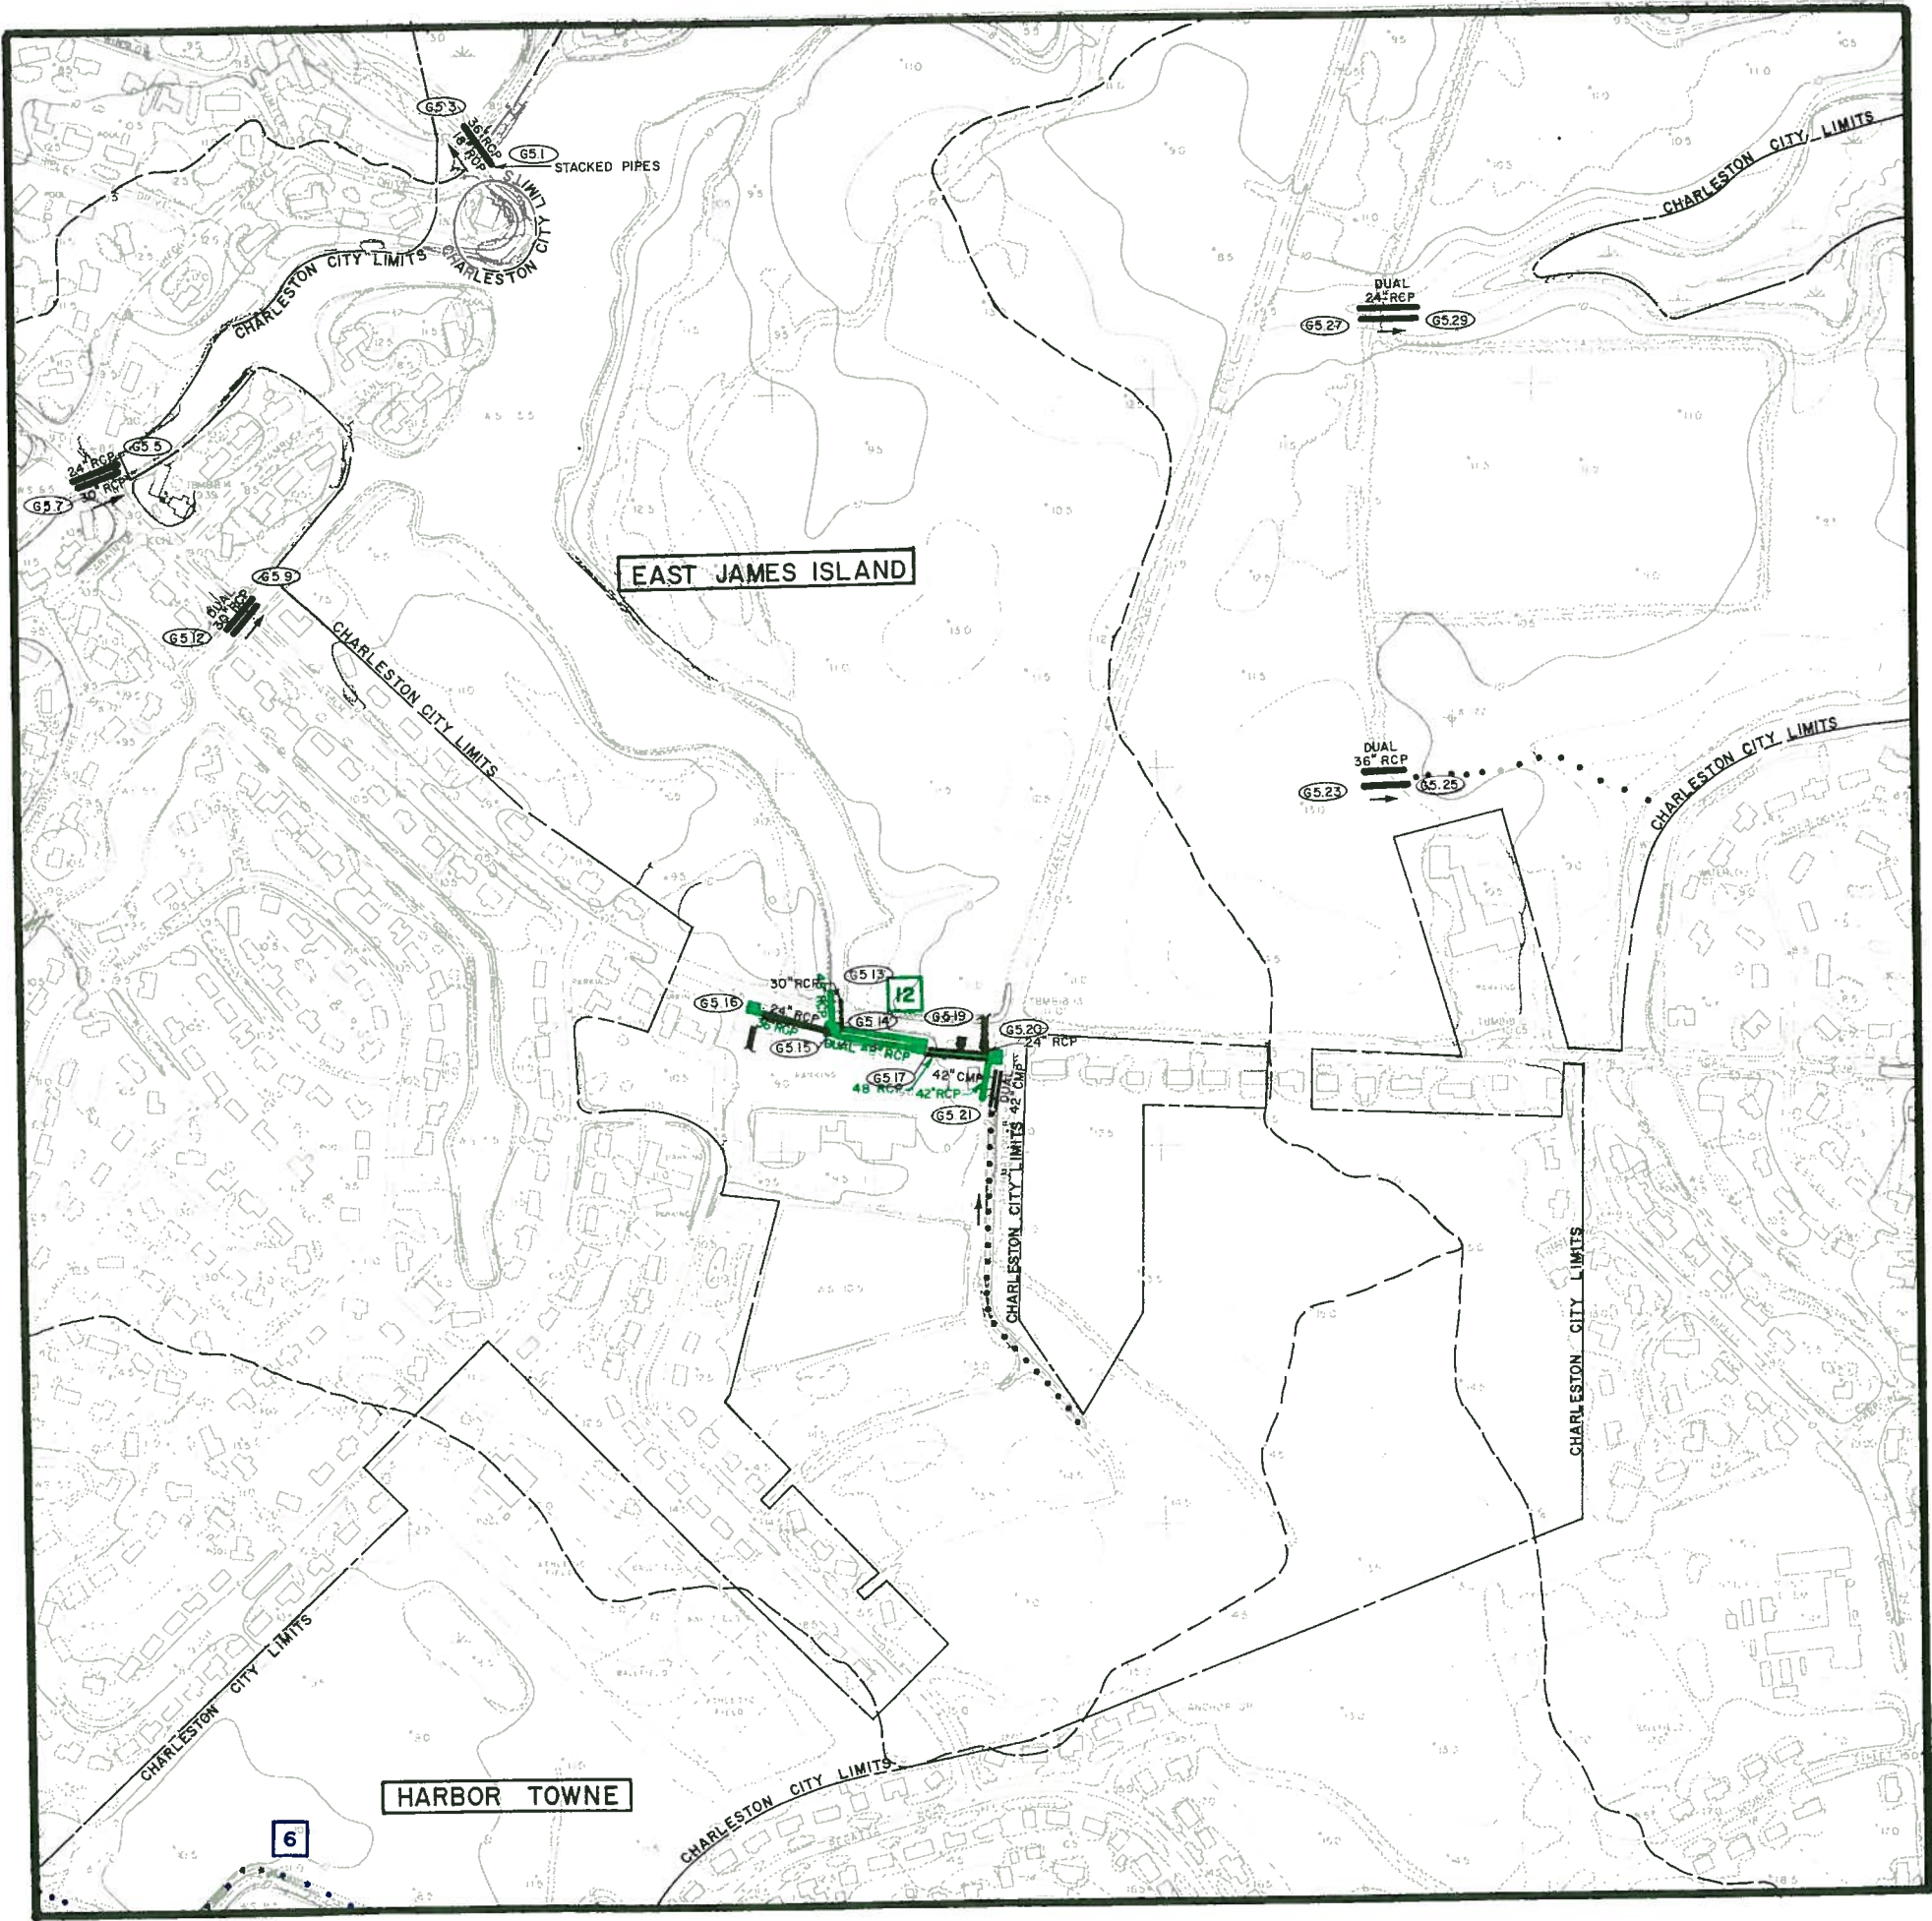
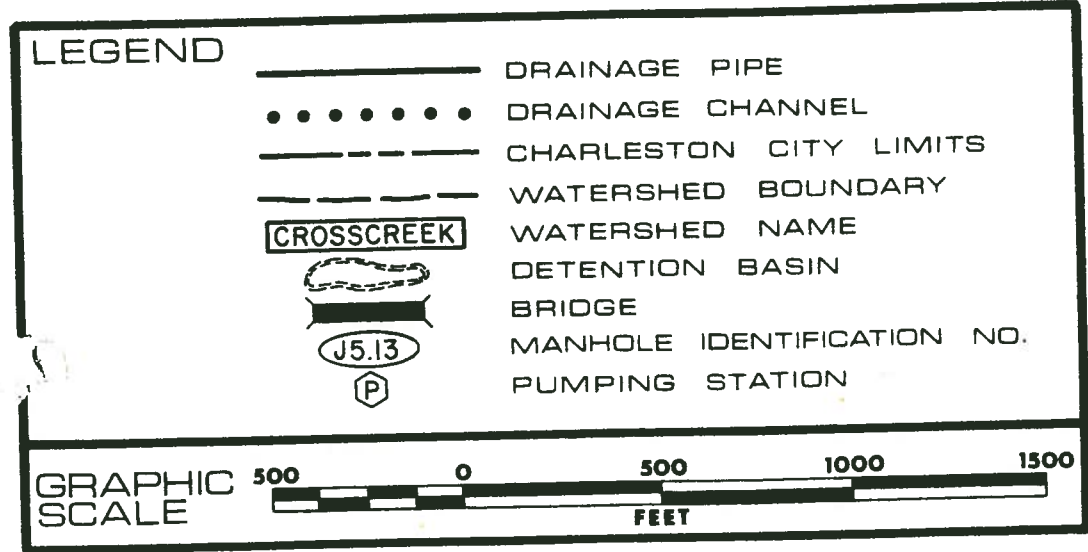


DRAINAGE SYSTEMS

MAP G6

recommended improvements

CITY OF CHARLESTON

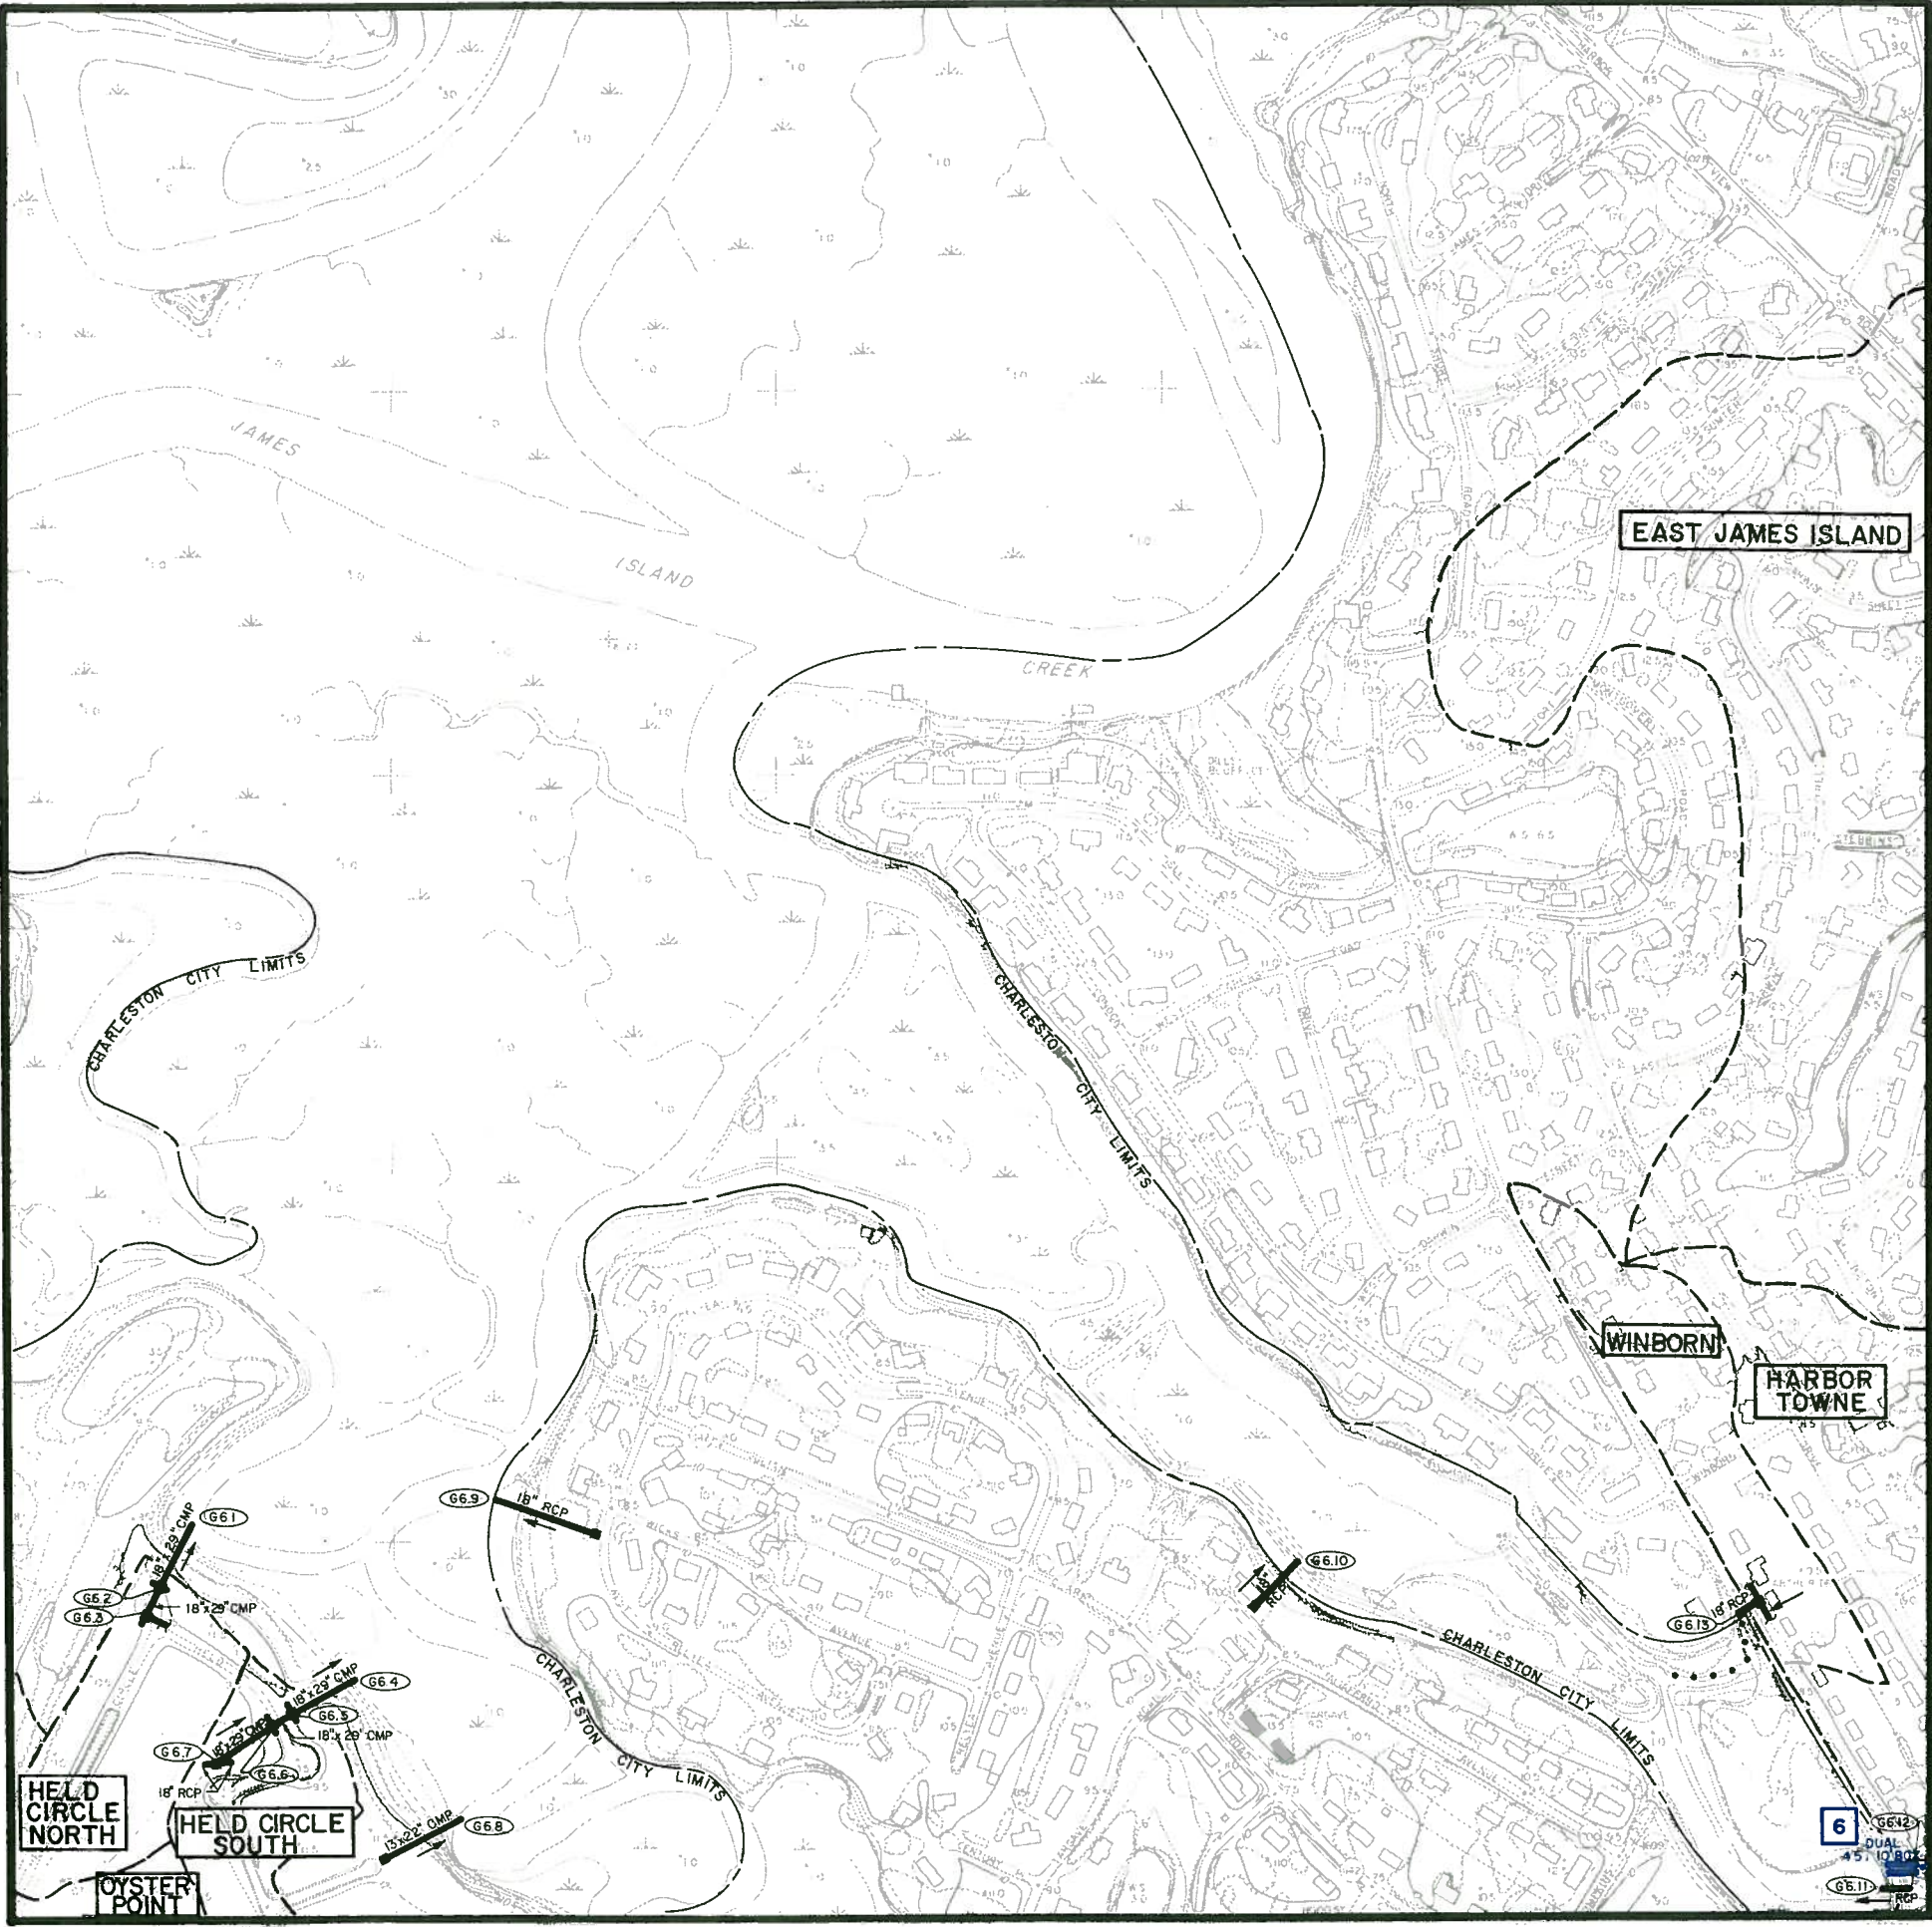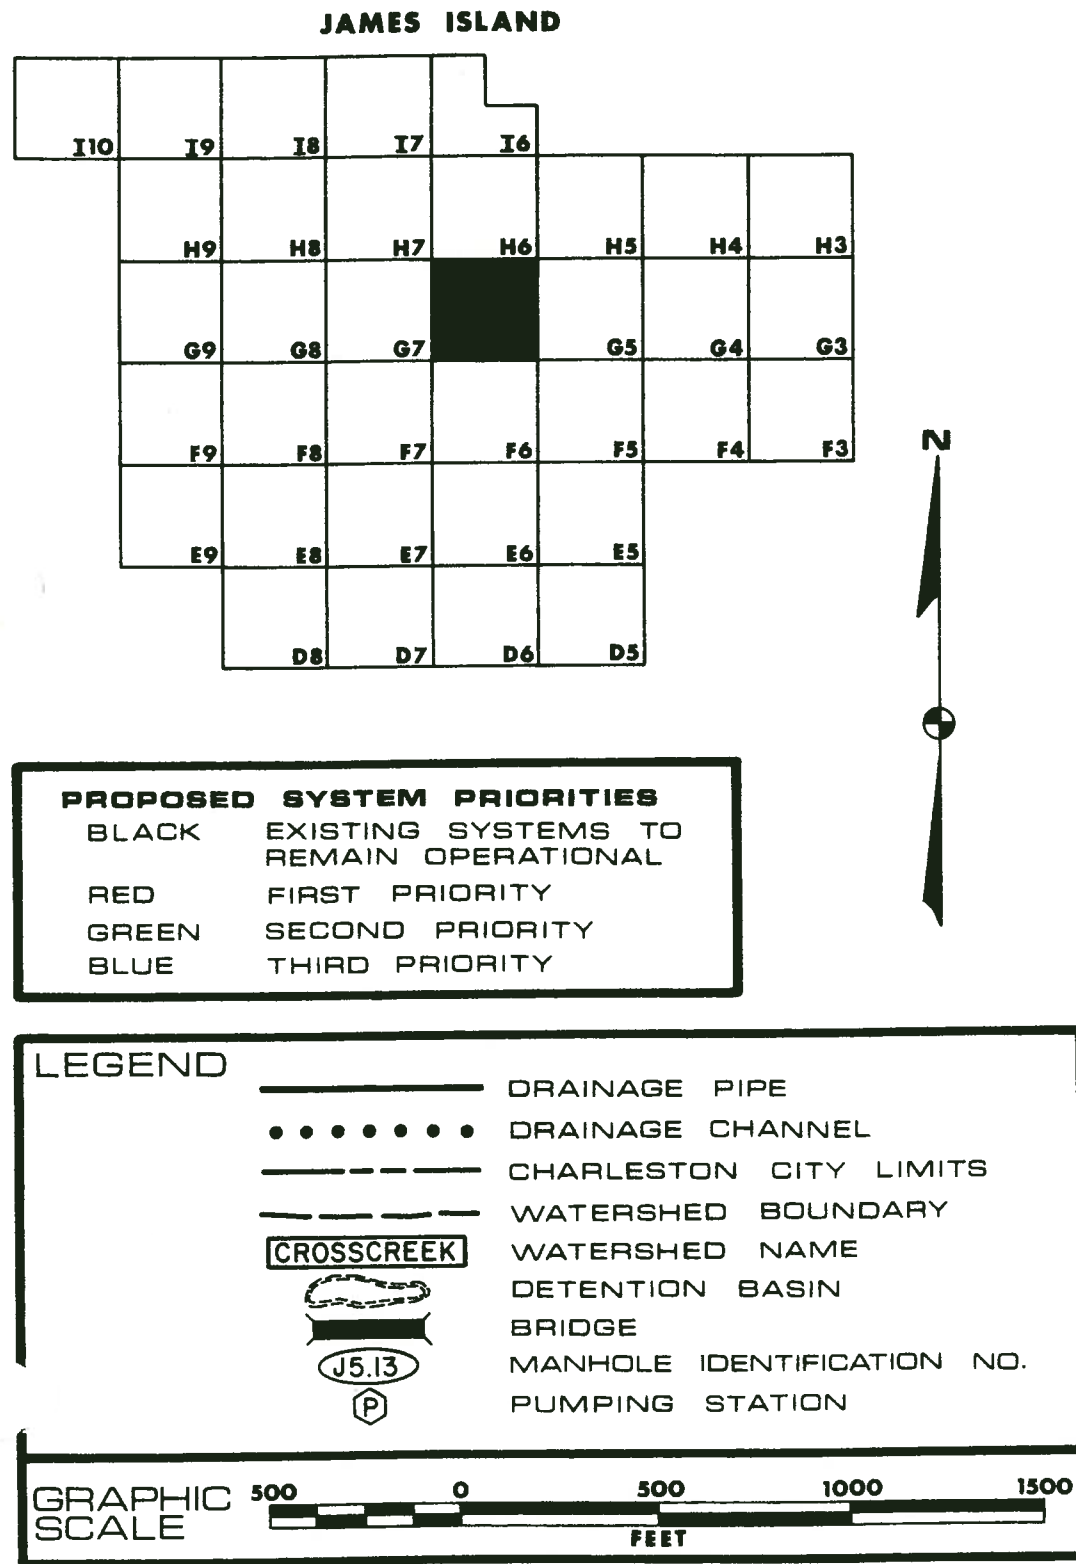

DRAINAGE SYSTEMS	MAP G7
recommended improvements CITY OF CHARLESTON	

DRAINAGE SYSTEMS	MAP G7
recommended improvements CITY OF CHARLESTON	

JAMES ISLAND									
I10	I9	I8	I7	I6					
	H9	H8	H7	H6	H5	H4	H3		
	G9	G8		G6	G5	G4	G3		
	F9	F8	F7	F6	F5	F4	F3		
	E9	E8	E7	E6	E5				
		D8	D7	D6	D5				


BLACK	EXISTING SYSTEMS TO REMAIN OPERATIONAL
RED	FIRST PRIORITY
GREEN	SECOND PRIORITY
BLUE	THIRD PRIORITY

—————	DRAINAGE PIPE
• • • • •	DRAINAGE CHANNEL
-----	CHARLESTON CITY LIMITS
-----	WATERSHED BOUNDARY
CROSSCREEK	WATERSHED NAME
	DETENTION BASIN
	BRIDGE
	MANHOLE IDENTIFICATION NO.
	PUMPING STATION

GRAPHIC SCALE

500 0 500 1000 1500


FEET

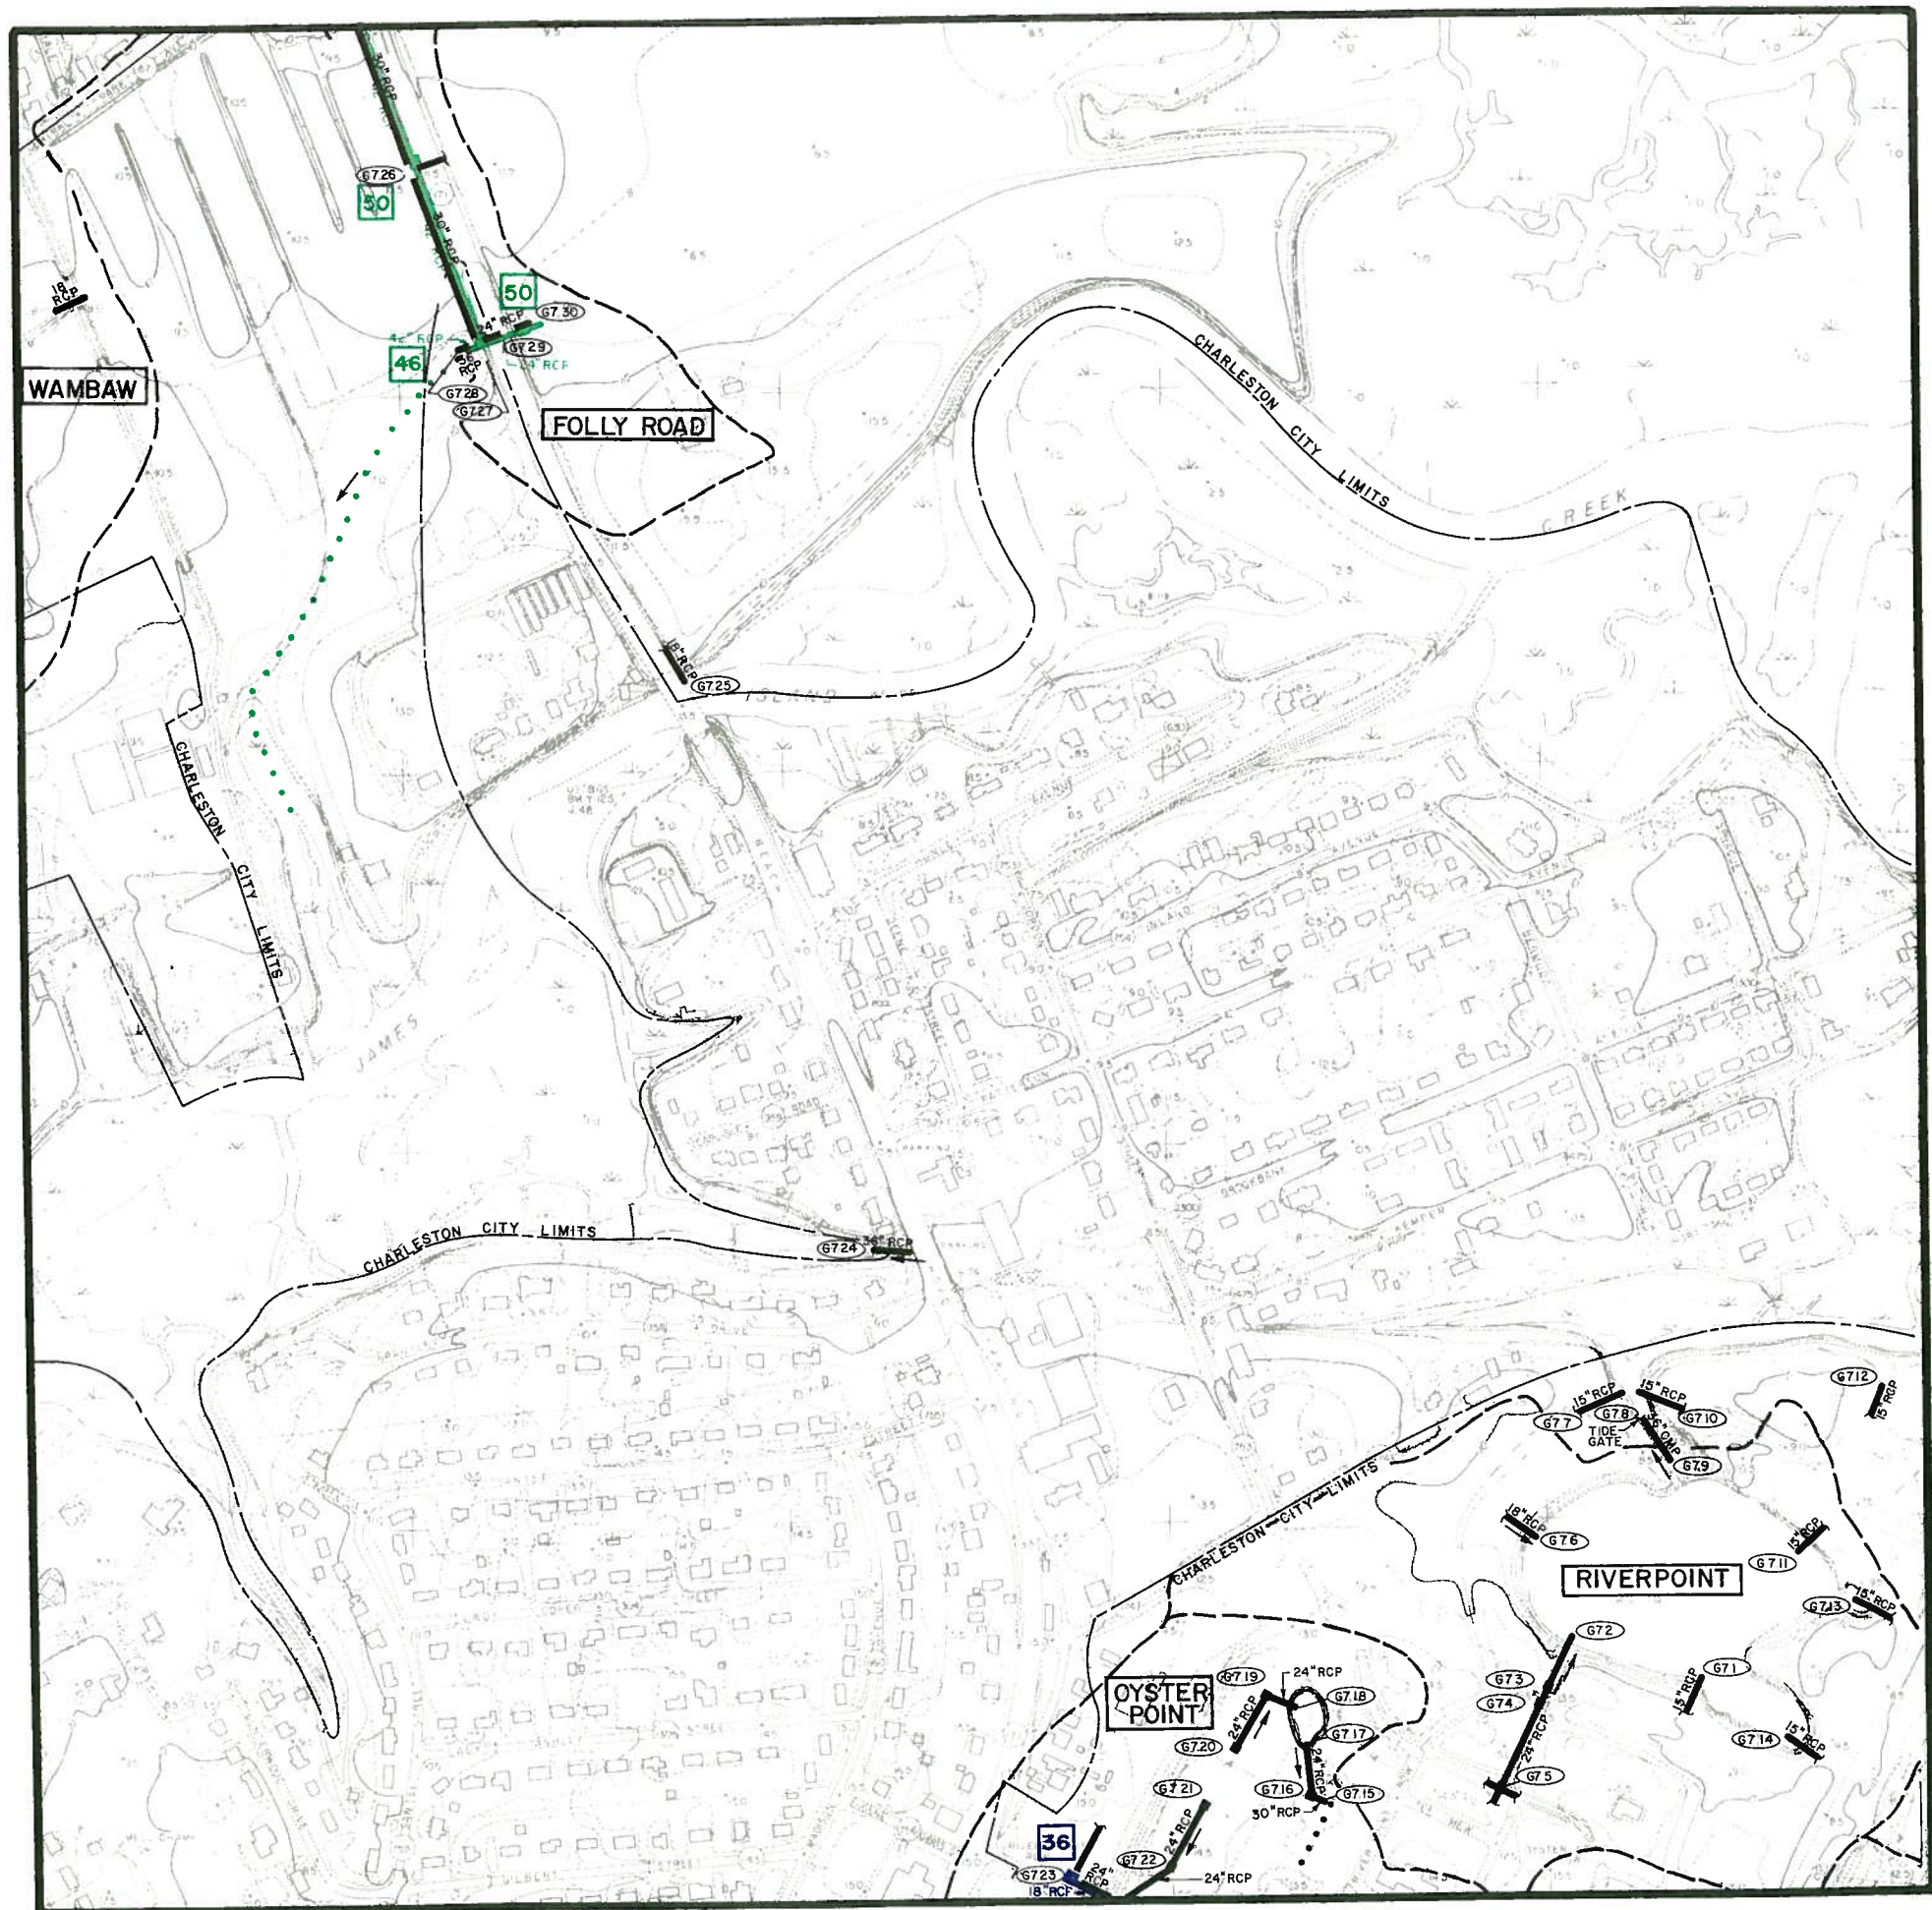

MAP G8

recommended improvements
CITY OF CHARLESTON

JAMES ISLAND

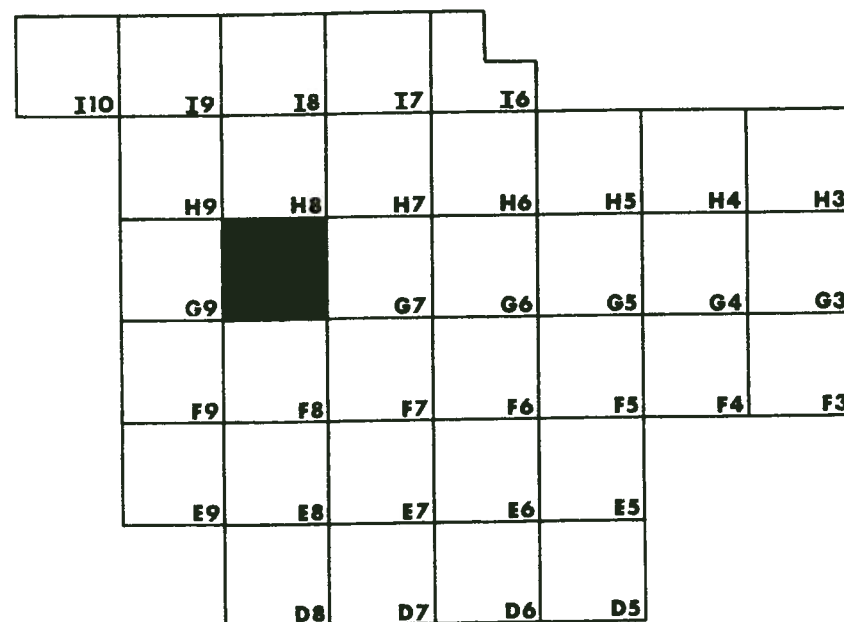


PROPOSED SYSTEM PRIORITIES


BLACK EXISTING SYSTEMS TO
REMAIN OPERATIONAL

RED FIRST PRIORITY
GREEN SECOND PRIORITY
BLUE THIRD PRIORITY

LEGEND

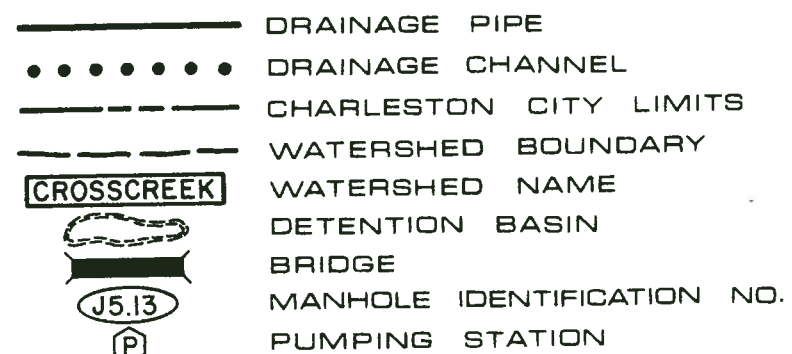


GRAPHIC SCALE

 


500 0 500 1000 1500

FEET

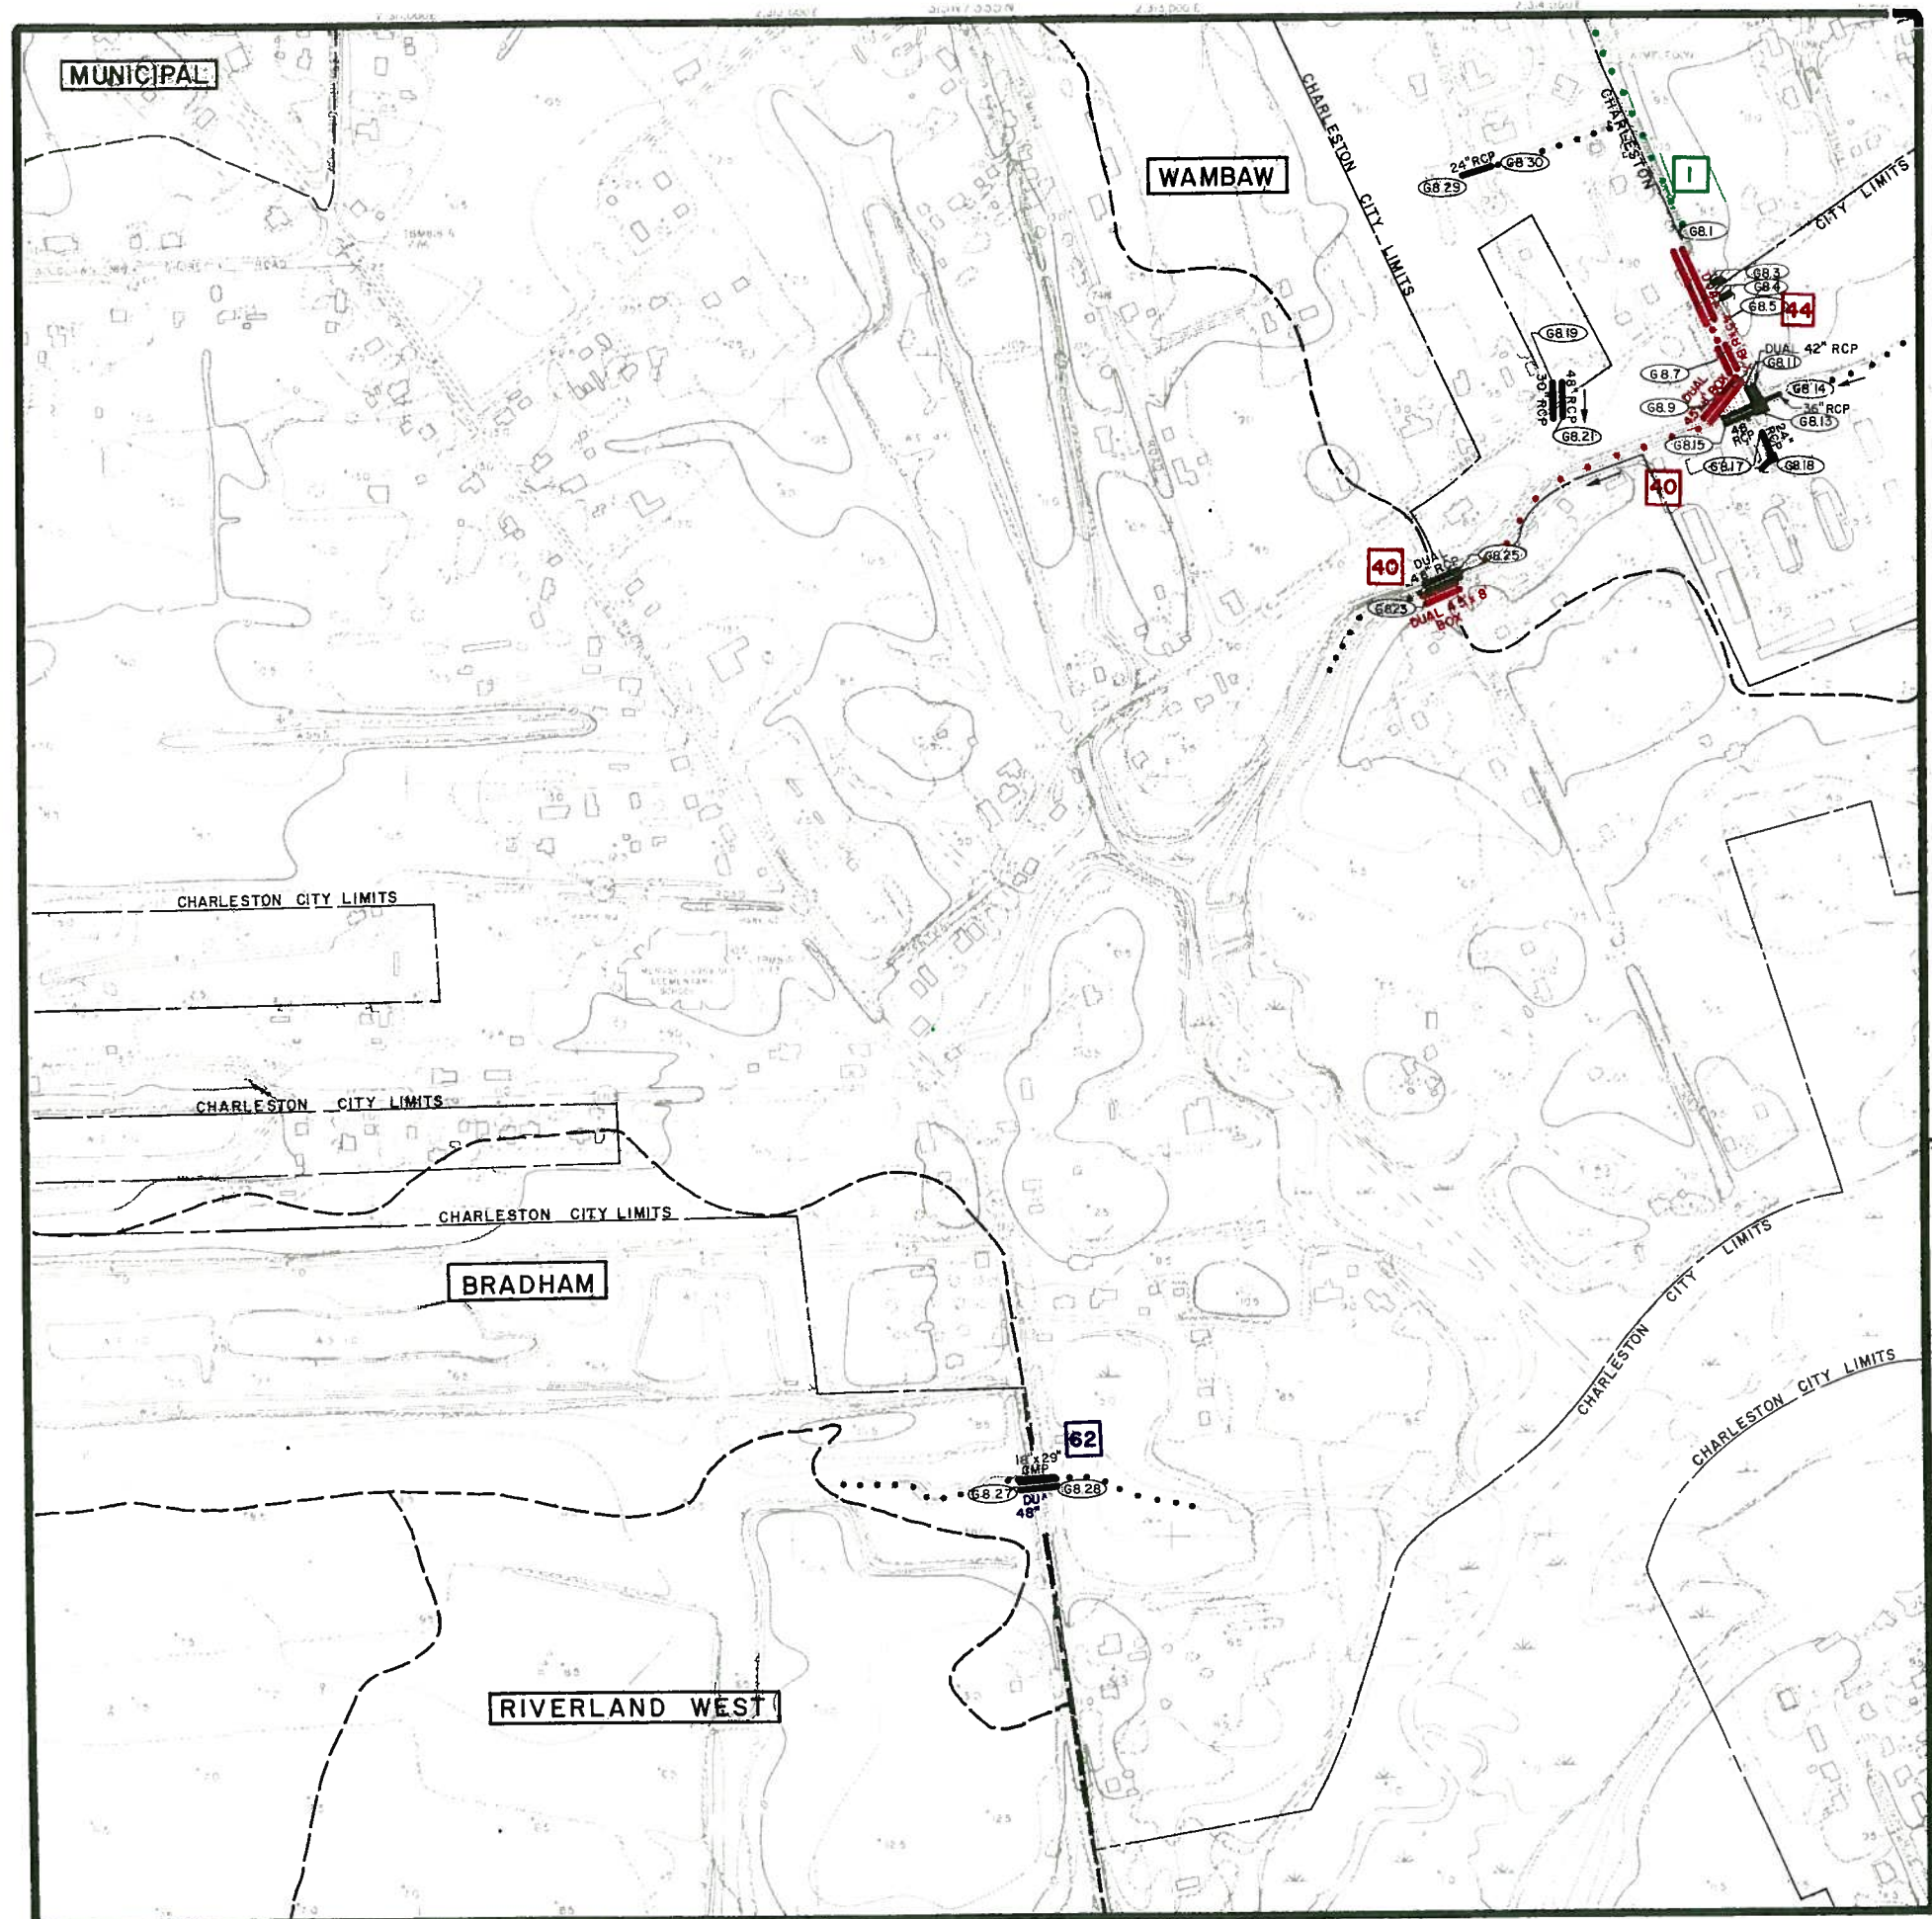

MAP G9

JAMES ISLAND

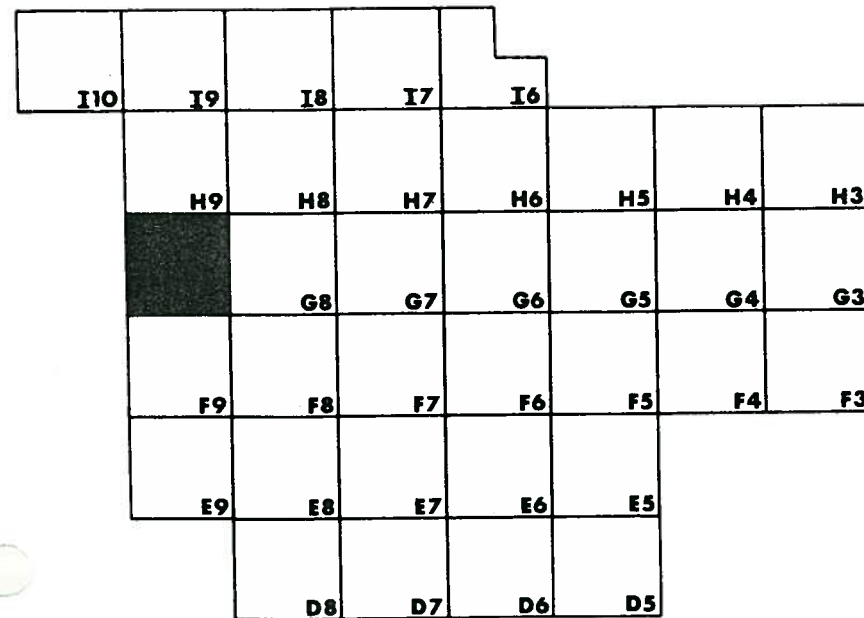


BLACK	EXISTING SYSTEMS TO REMAIN OPERATIONAL
RED	FIRST PRIORITY
GREEN	SECOND PRIORITY
BLUE	THIRD PRIORITY

	DRAINAGE PIPE
	DRAINAGE CHANNEL
	CHARLESTON CITY LIMITS
	WATERSHED BOUNDARY
	WATERSHED NAME
	DETENTION BASIN
	BRIDGE
	MANHOLE IDENTIFICATION NO.
	PUMPING STATION

GRAPHIC SCALE

500 0 500 1000 1500
FEET

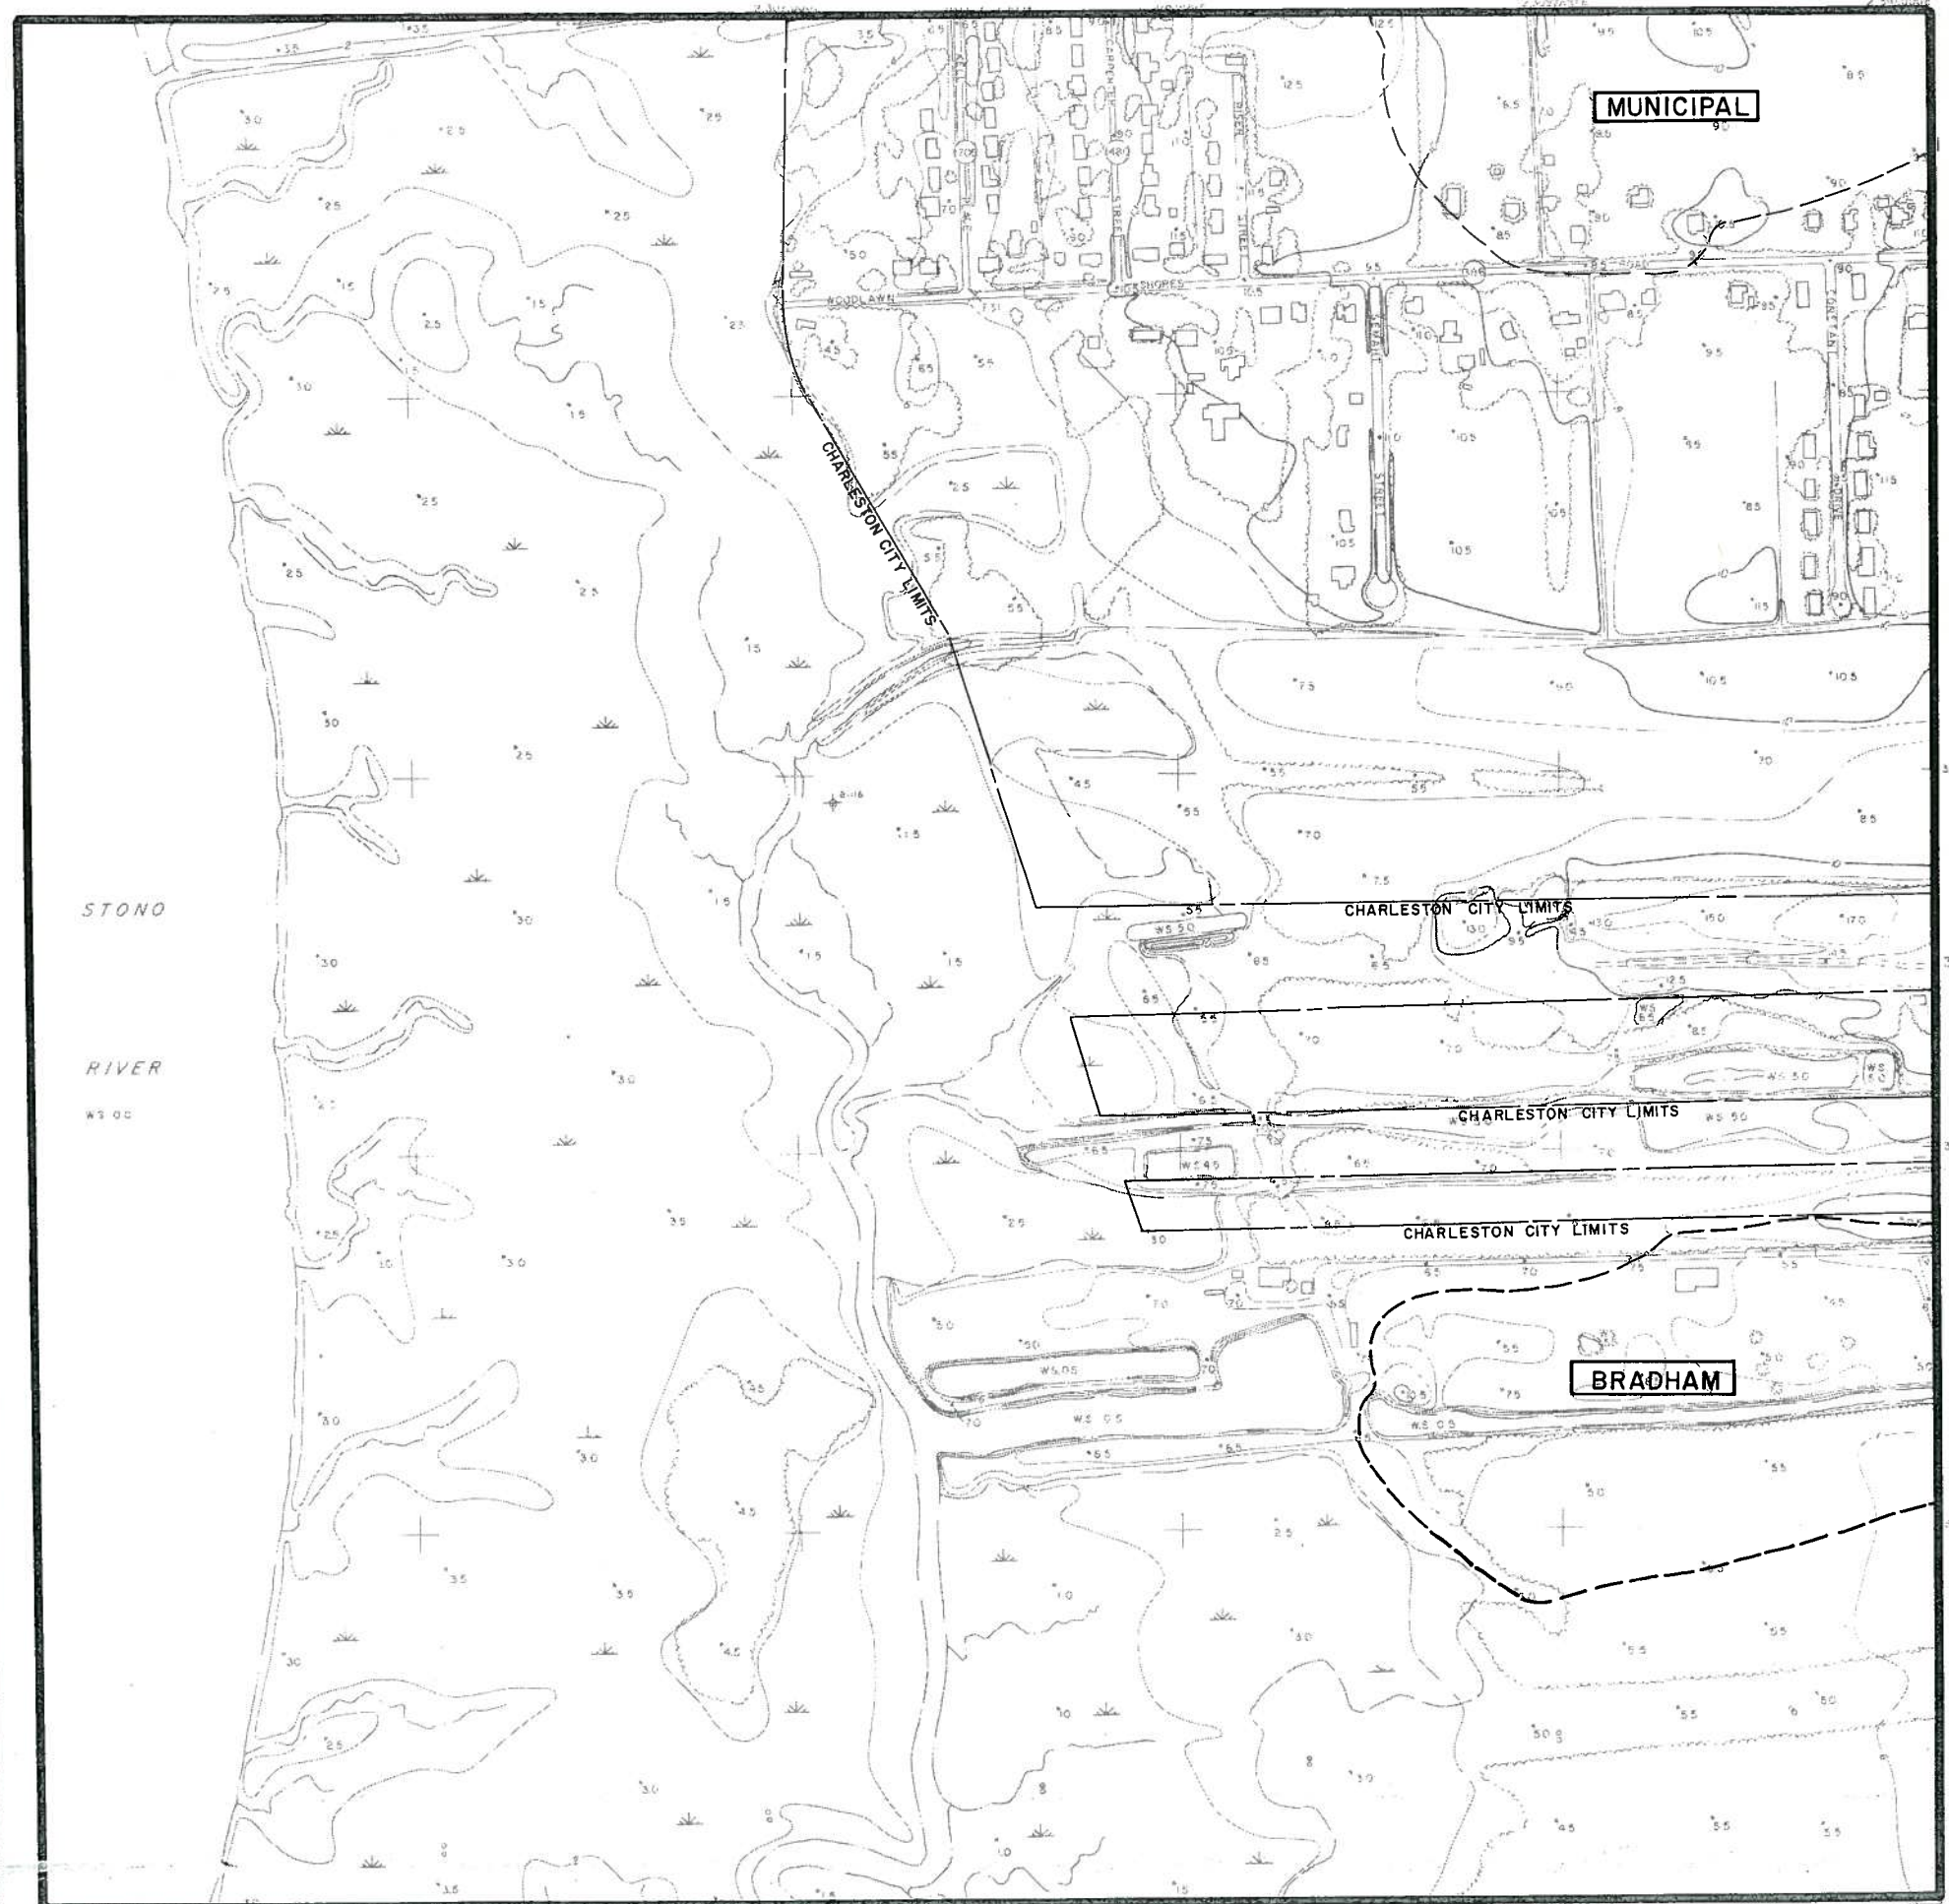


DRAINAGE SYSTEMS

MAP H5

recommended improvements

CITY OF CHARLESTON

JAMES ISLAND

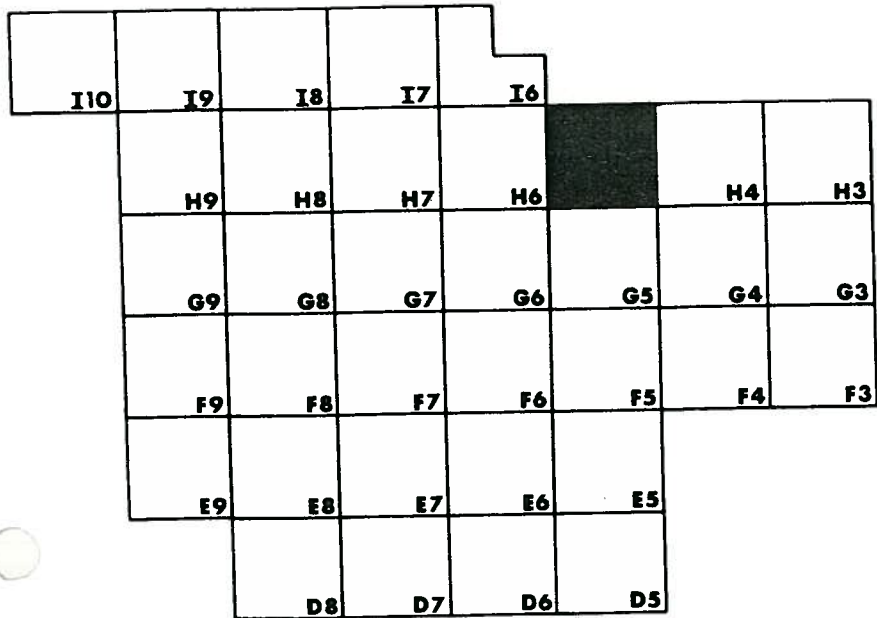

PROPOSED SYSTEM PRIORITIES

- BLACK
- EXISTING SYSTEMS TO REMAIN OPERATIONAL
- RED
- FIRST PRIORITY
- GREEN
- SECOND PRIORITY
- BLUE
- THIRD PRIORITY

LEGEND

- DRAINAGE PIPE
-

DRAINAGE CHANNEL
- CHARLESTON CITY LIMITS
- WATERSHED BOUNDARY
- CROSSCREEK


WATERSHED NAME
- ~~~~~

DETENTION BASIN
- +—

BRIDGE
- J5.13

MANHOLE IDENTIFICATION NO.
- P

PUMPING STATION

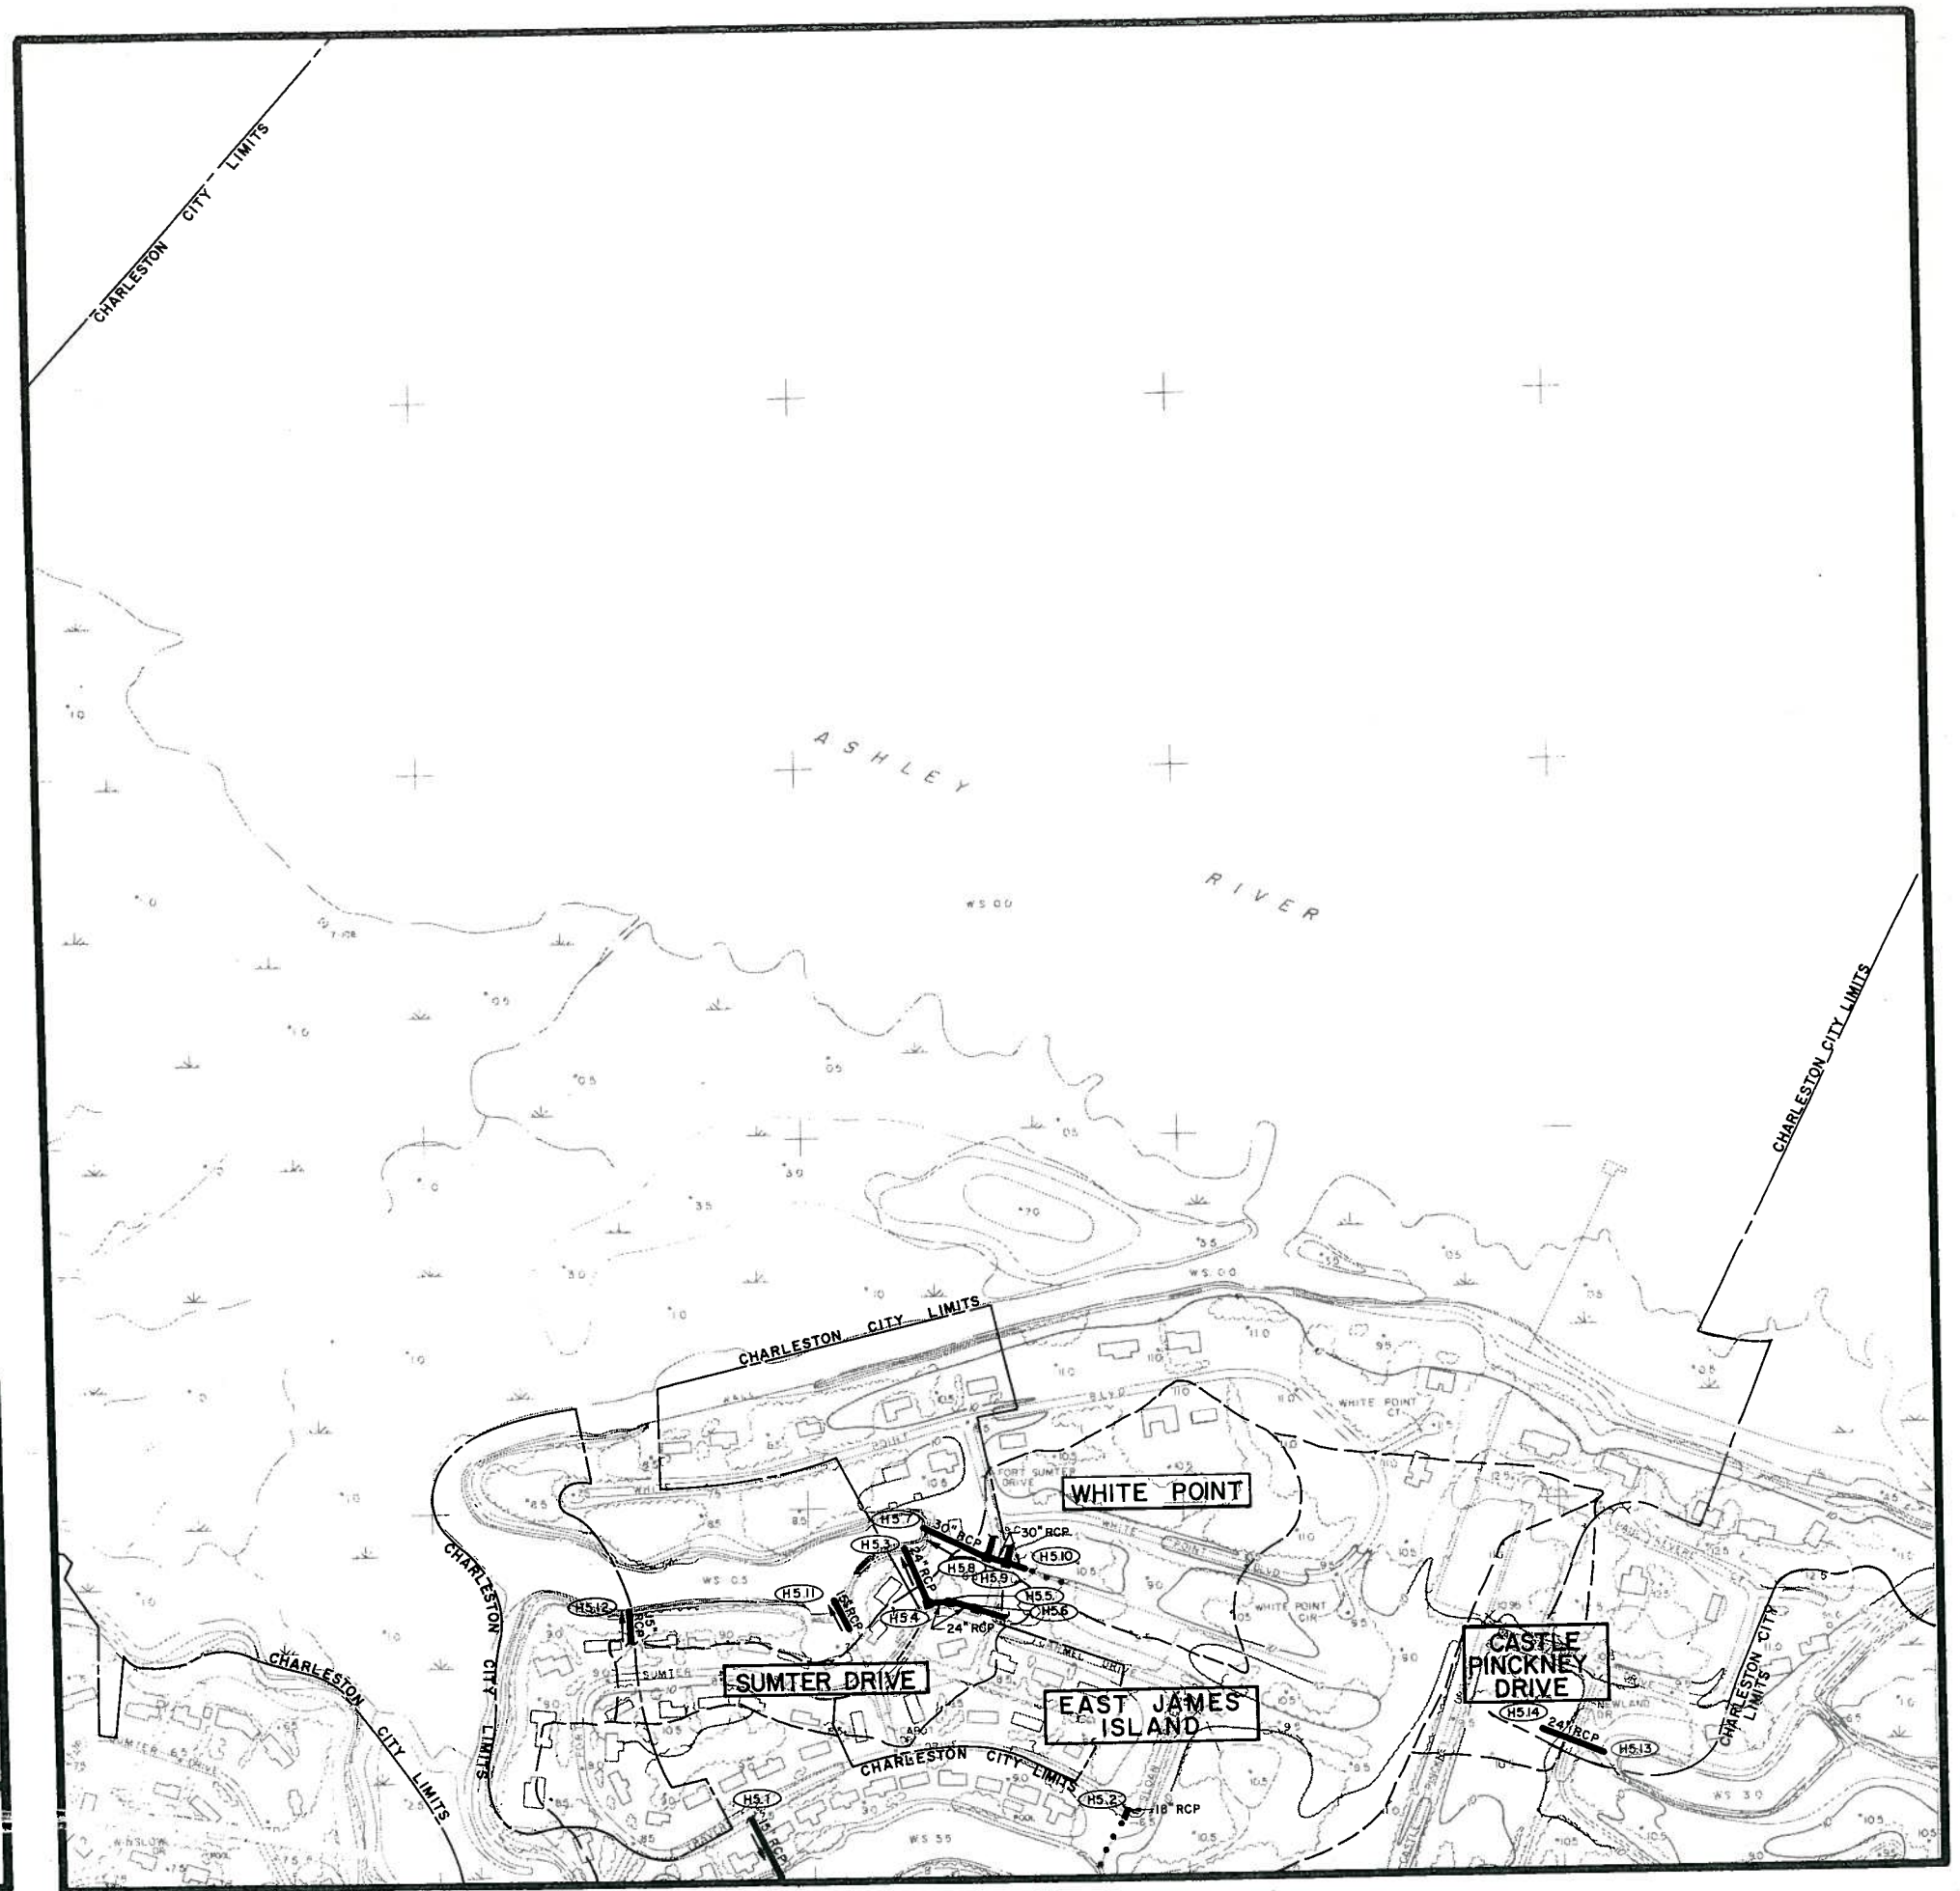


DRAINAGE SYSTEMS

MAP H6

recommended improvements
CITY OF CHARLESTON

JAMES ISLAND

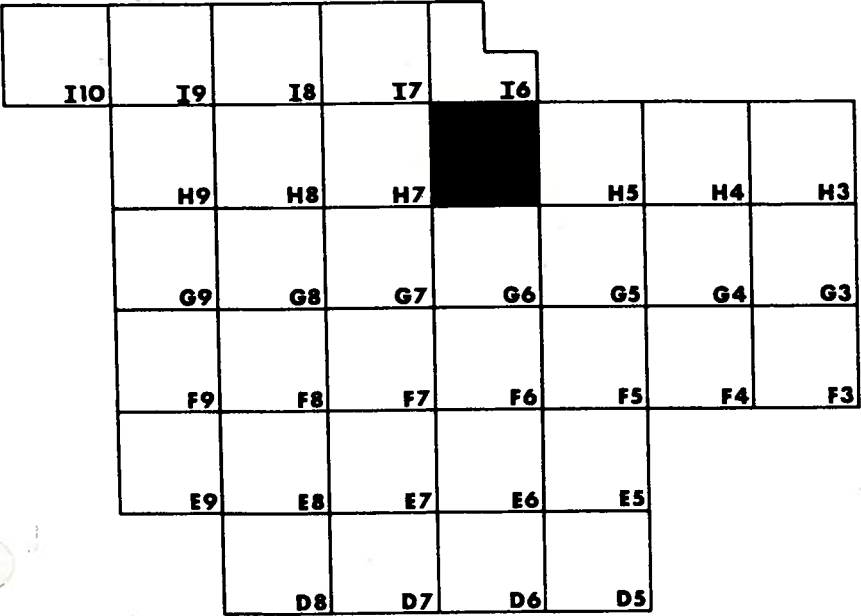

PROPOSED SYSTEM PRIORITIES

- BLACK EXISTING SYSTEMS TO REMAIN OPERATIONAL
- RED FIRST PRIORITY
- GREEN SECOND PRIORITY
- BLUE THIRD PRIORITY

LEGEND

- DRAINAGE PIPE
- DRAINAGE CHANNEL
- - - - - CHARLESTON CITY LIMITS
- - - - - WATERSHED BOUNDARY
- CROSSCREEK WATERSHED NAME
- DETENTION BASIN
- BRIDGE
- J5.13 MANHOLE IDENTIFICATION NO.
- P PUMPING STATION





DRAINAGE SYSTEMS

MAP H7

recommended improvements

CITY OF CHARLESTON

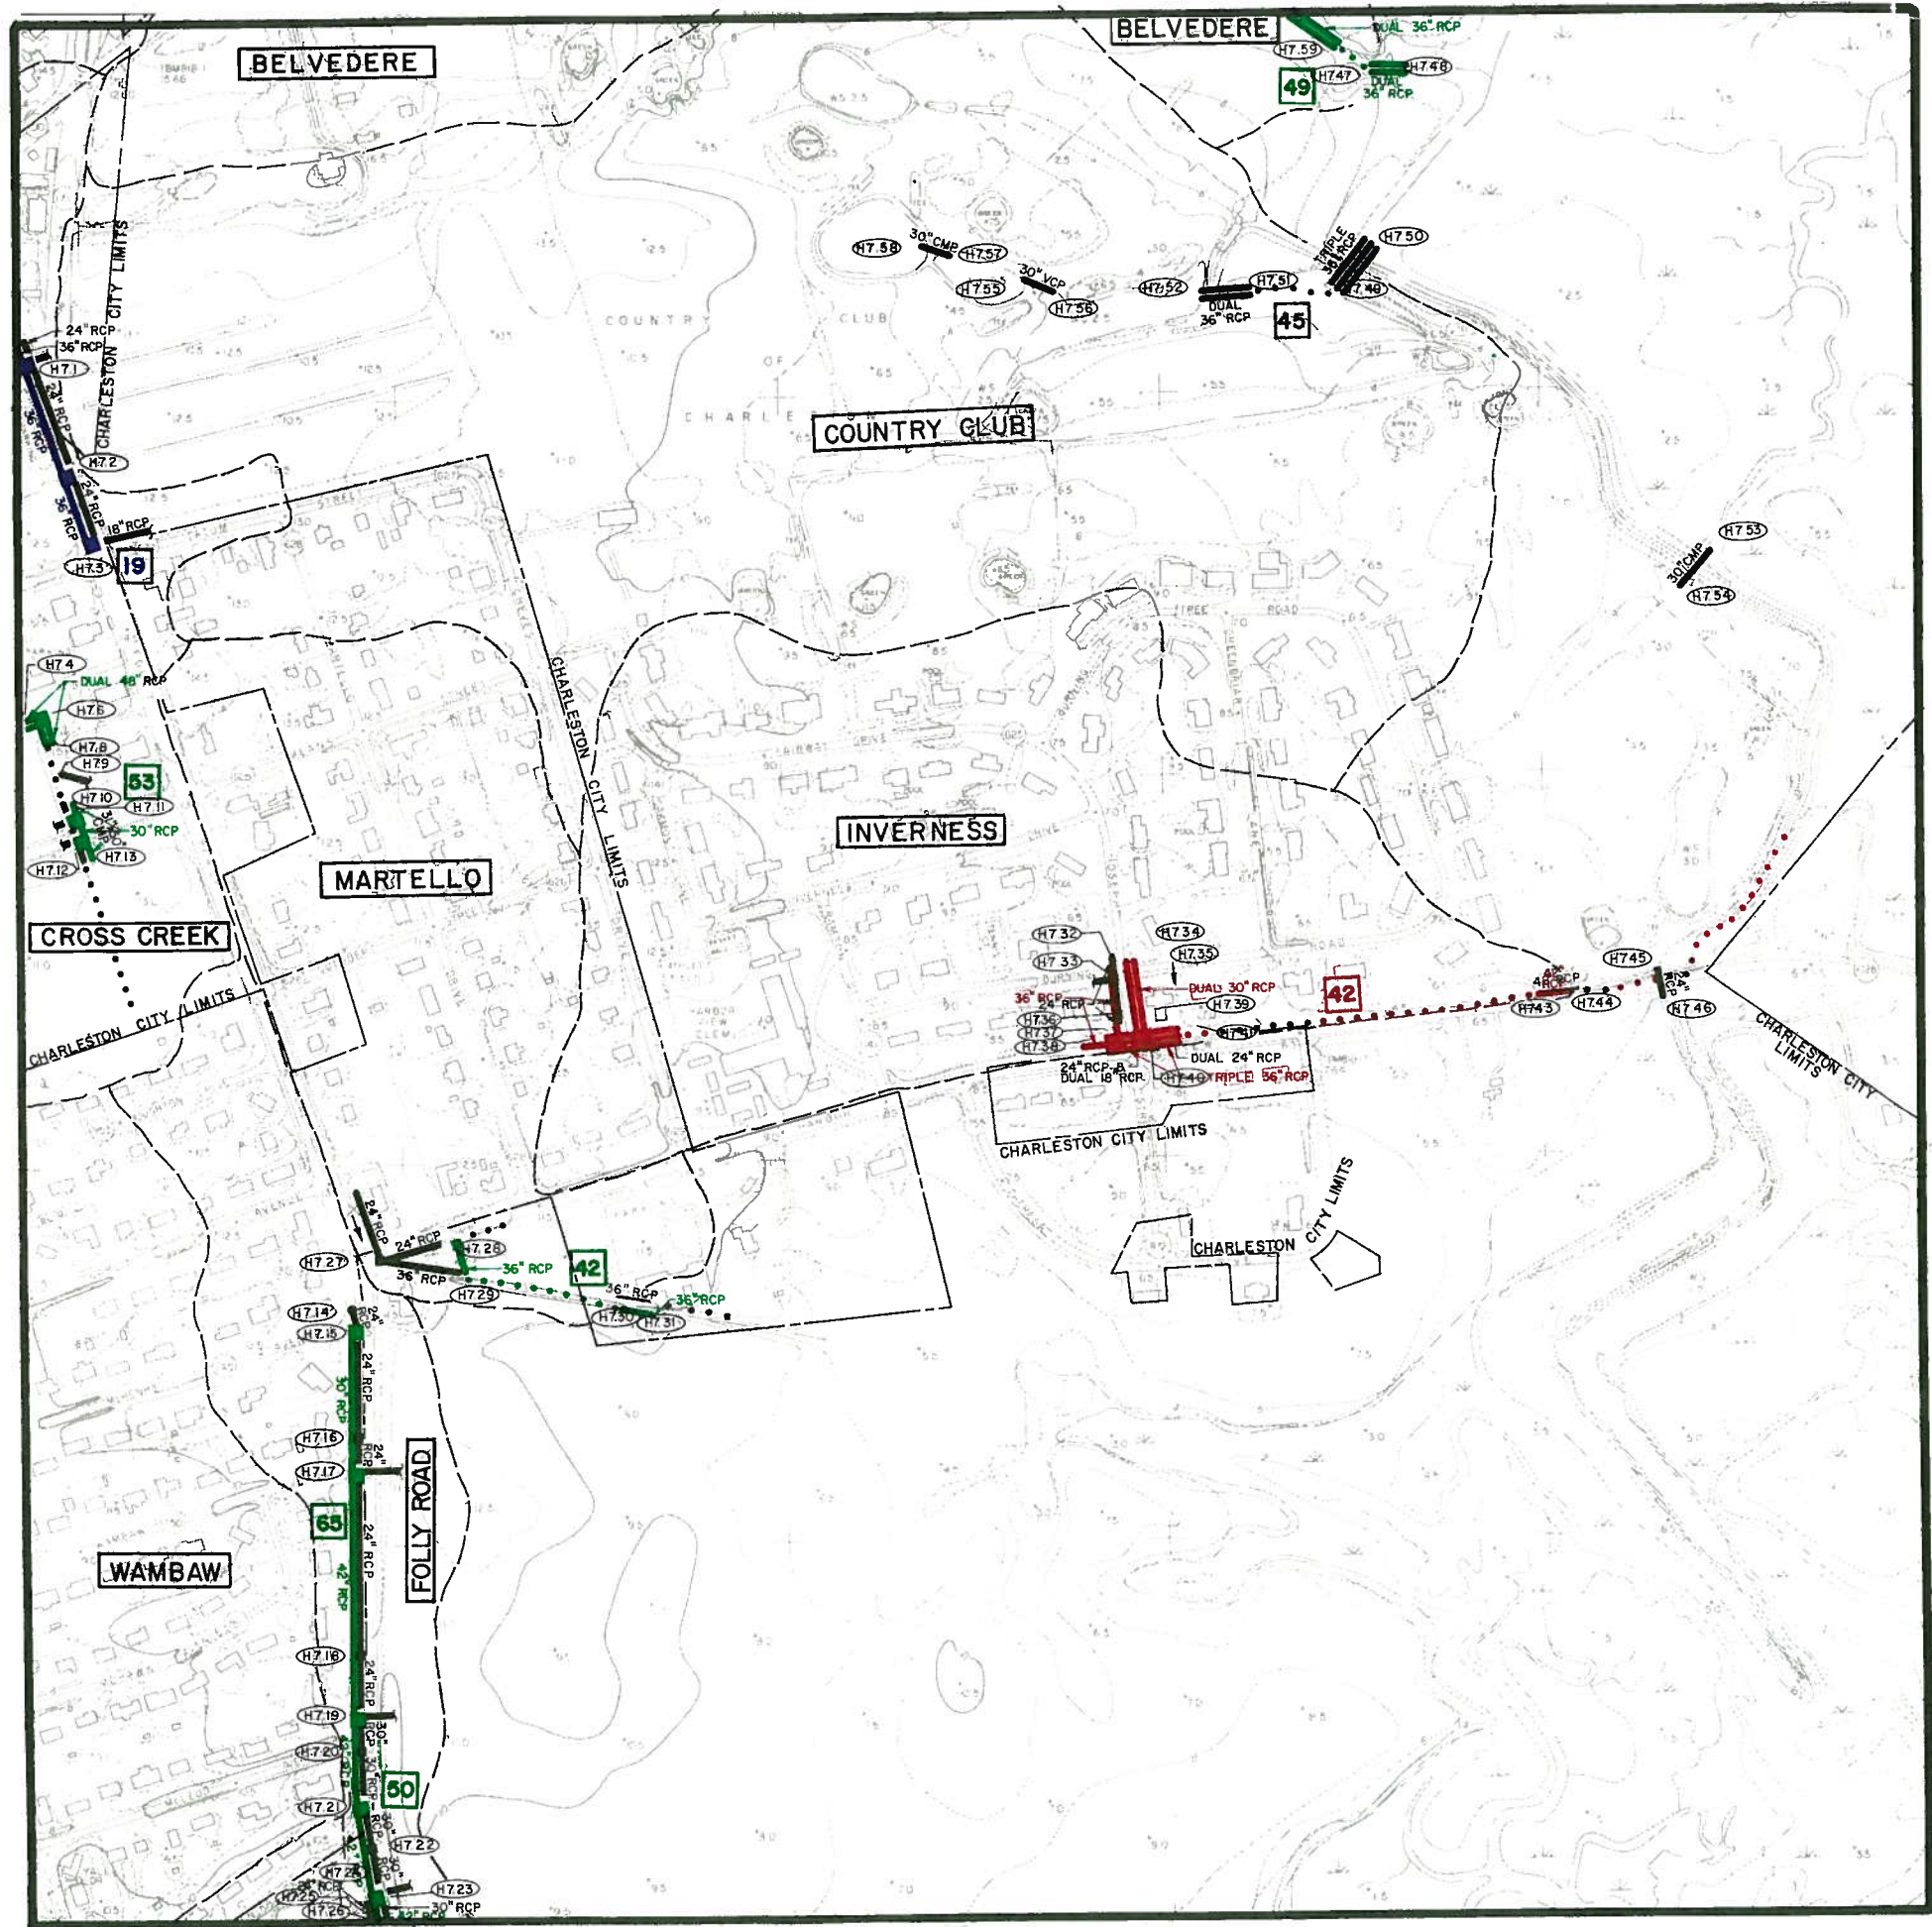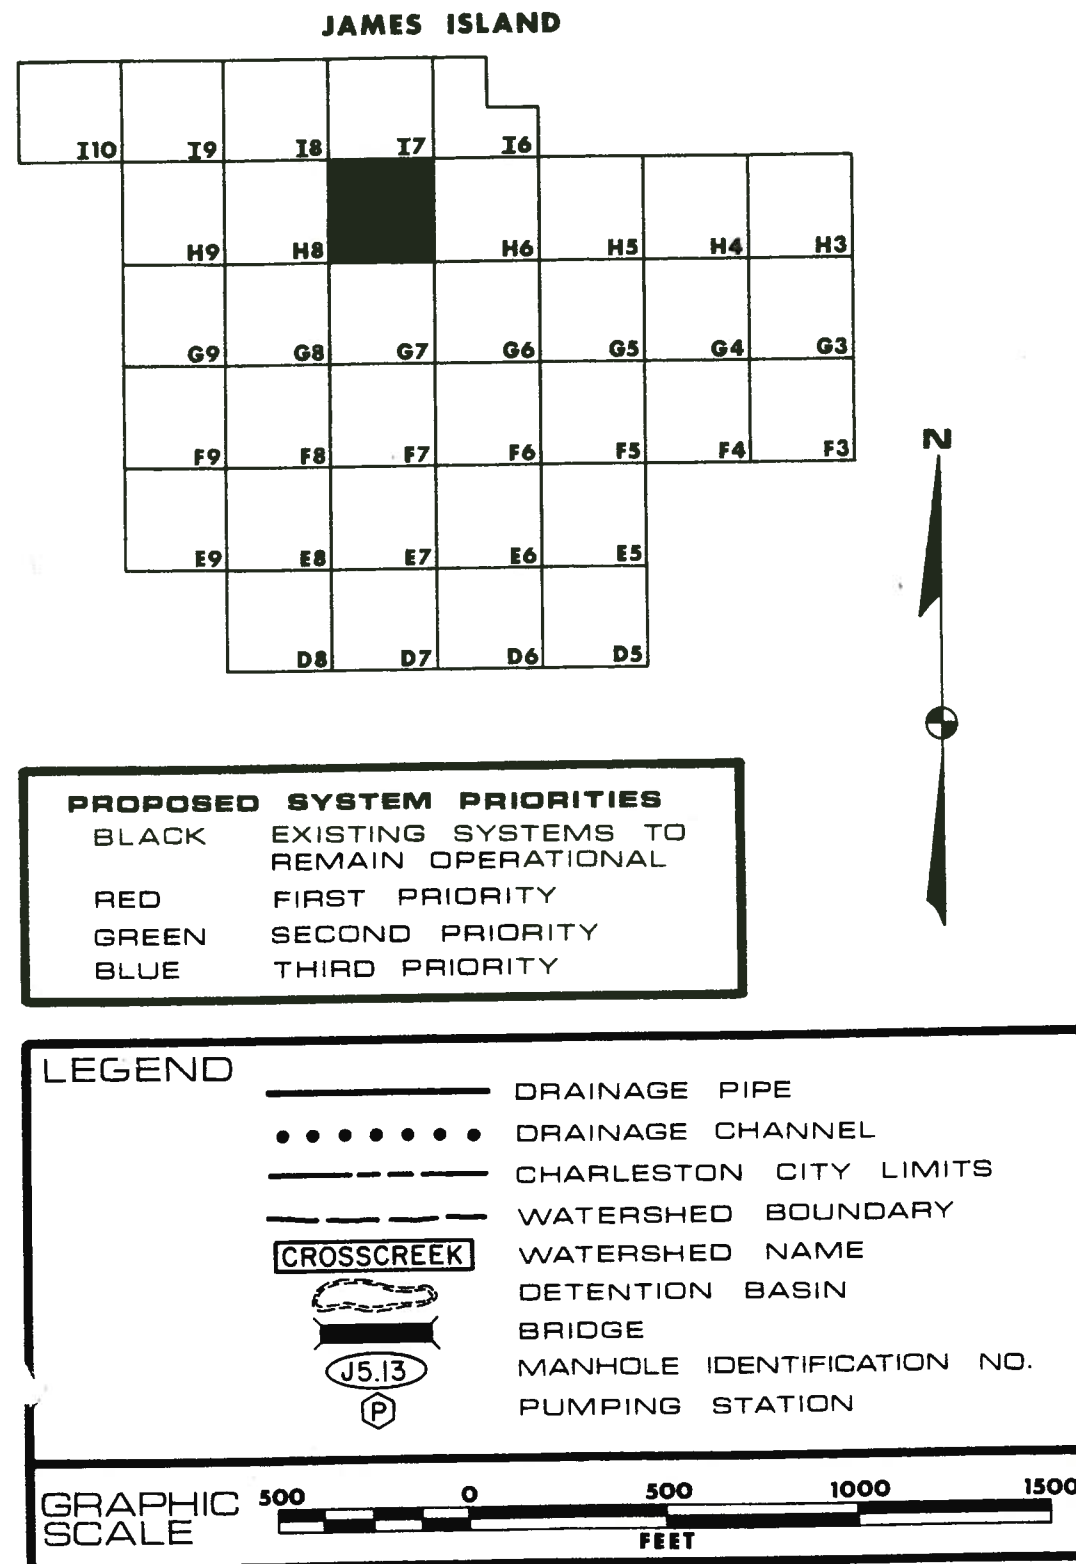

MAP H8

recommended improvements
CITY OF CHARLESTON

JAMES ISLAND

I10	I9	I8	I7	I6			
	H9		H7	H6	H5	H4	H3
	G9	G8	G7	G6	G5	G4	G3
	F9	F8	F7	F6	F5	F4	F3
	E9	E8	E7	E6	E5		
		D8	D7	D6	D5		

PROPOSED SYSTEM PRIORITIES

BLACK EXISTING SYSTEMS TO
REMAIN OPERATIONAL

RED FIRST PRIORITY

GREEN SECOND PRIORITY

BLUE THIRD PRIORITY


LEGEND

- | | |
|---|----------------------------|
|  | DRAINAGE PIPE |
|  | DRAINAGE CHANNEL |
|  | CHARLESTON CITY LIMITS |
|  | WATERSHED BOUNDARY |
|  | WATERSHED NAME |
|  | DETENTION BASIN |
|  | BRIDGE |
|  | MANHOLE IDENTIFICATION NO. |
|  | PUMPING STATION |

GRAPHIC SCALE

500 0 500 1000 1500

FEET

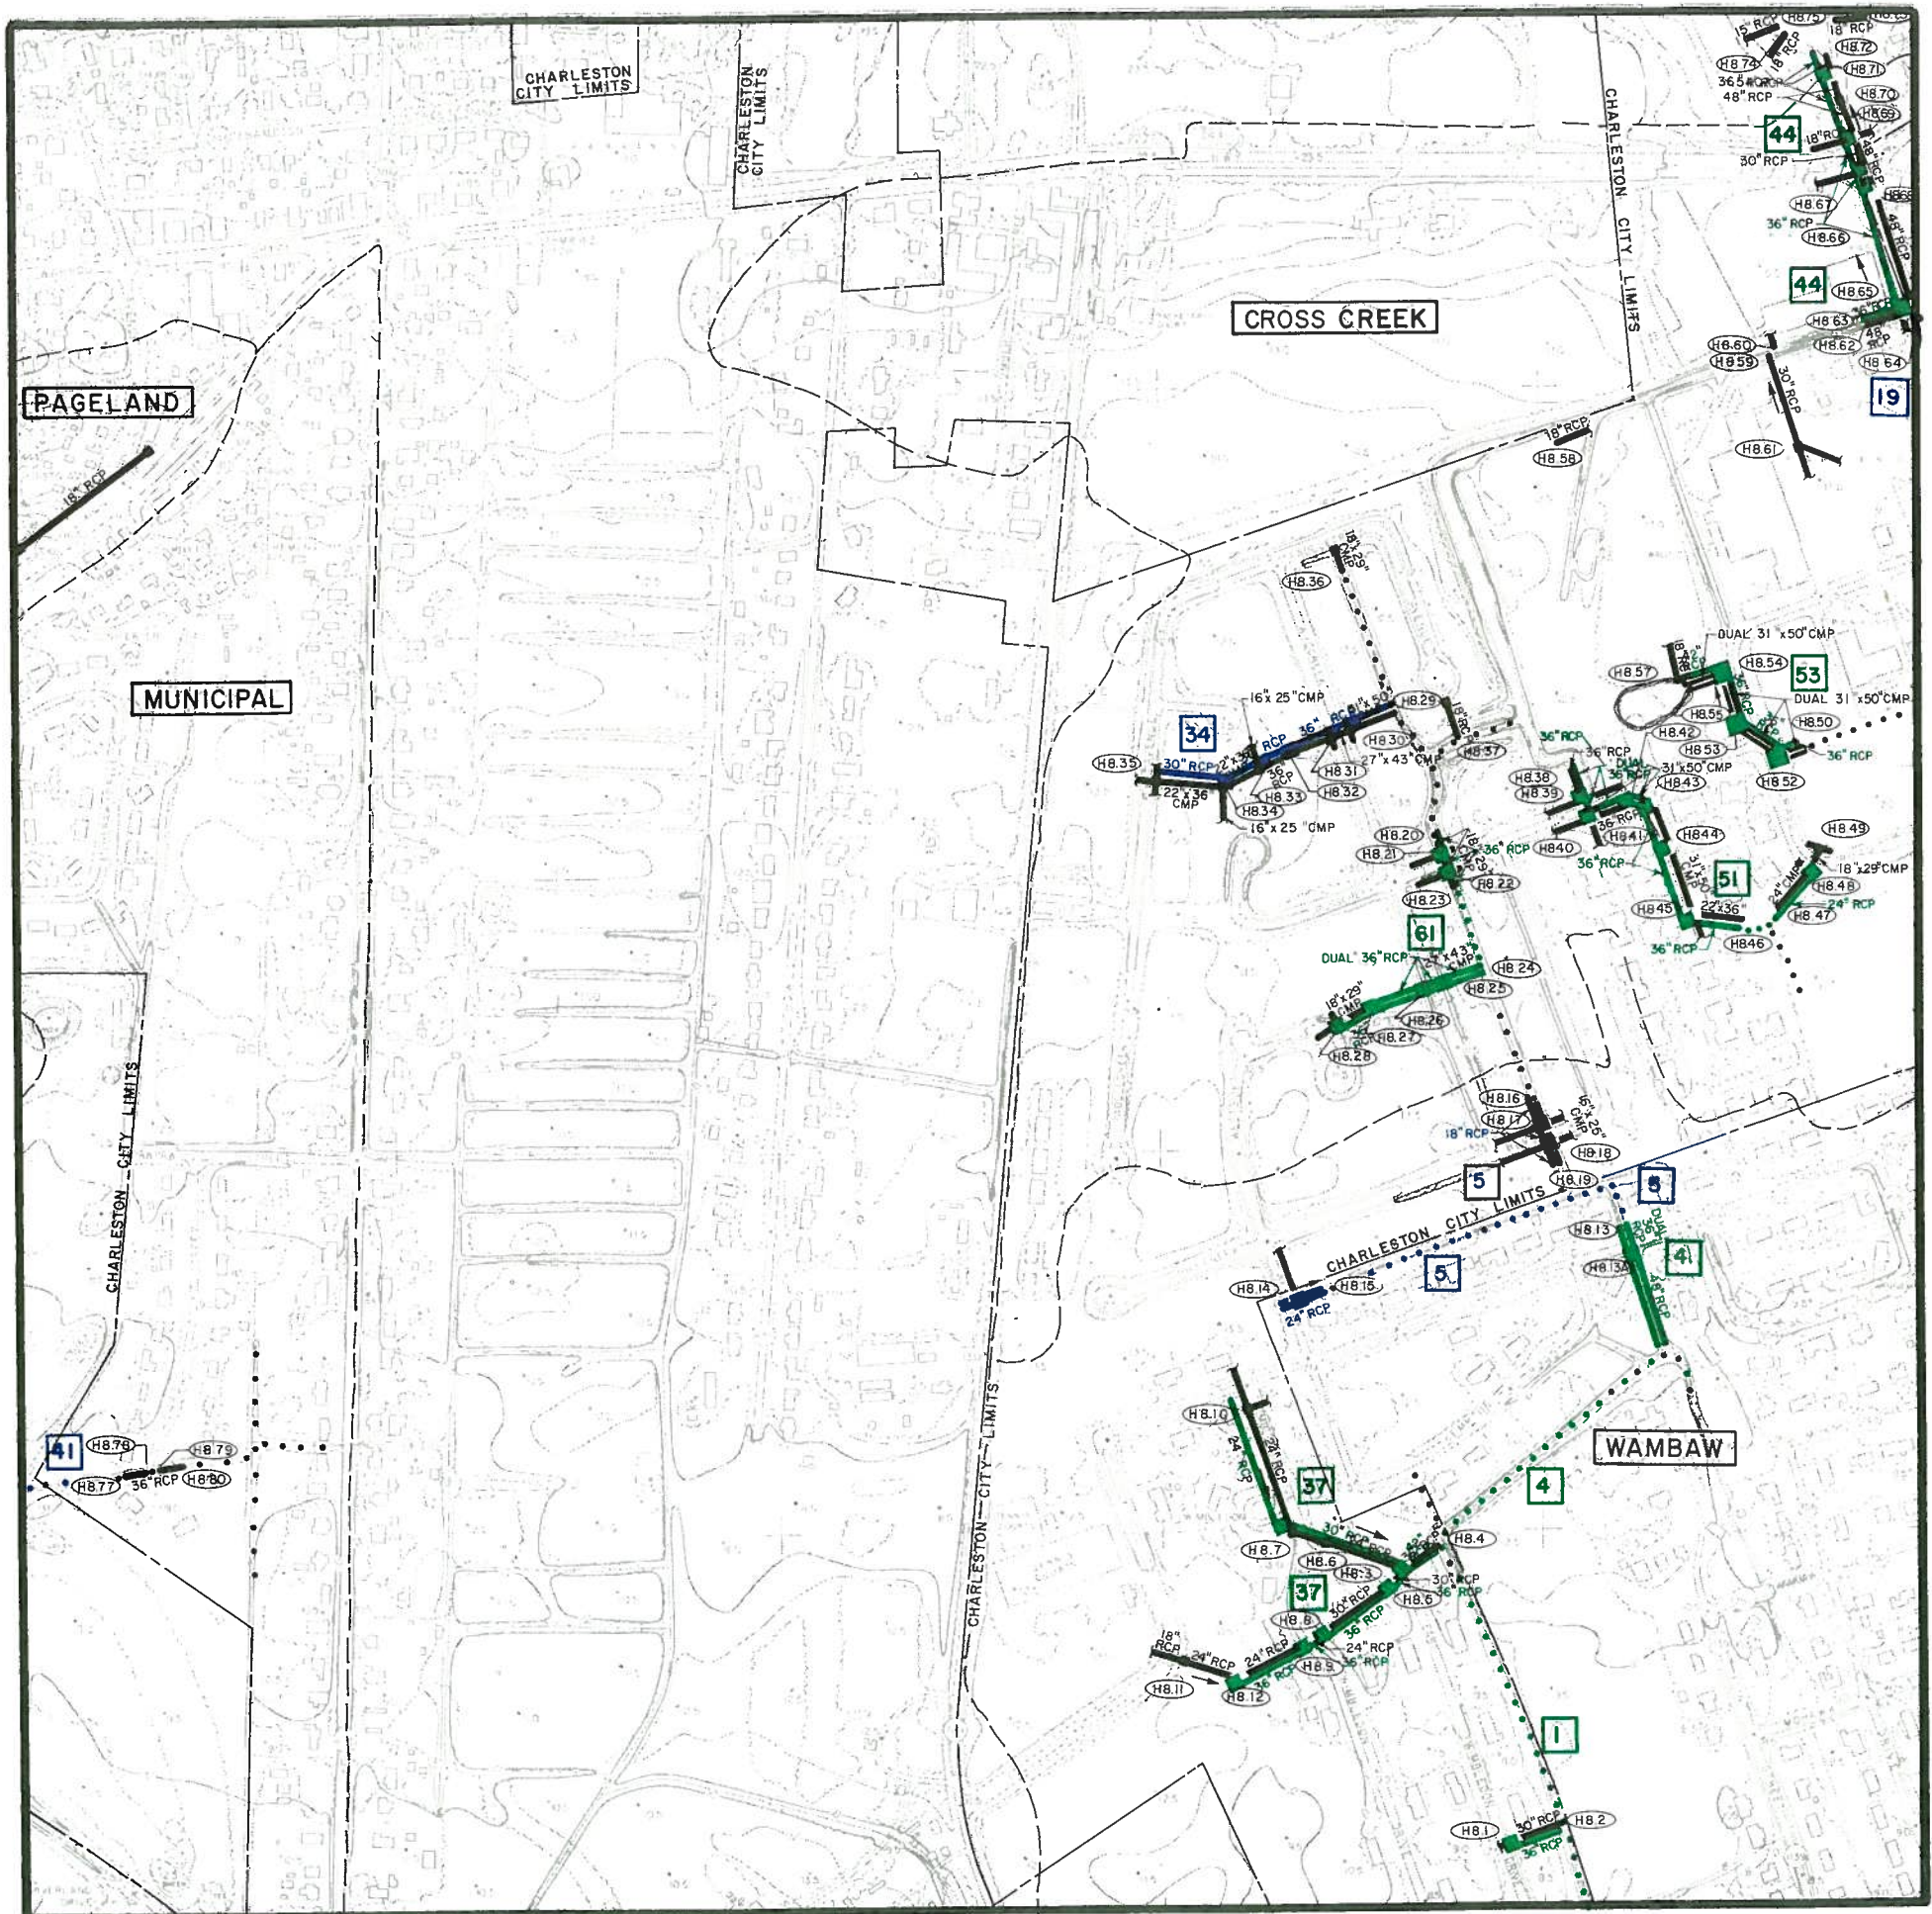

DRAINAGE SYSTEMS

MAP H9

recommended improvements

CITY OF CHARLESTON

JAMES ISLAND

I10	I9	I8	I7	I6			
		H8	H7	H6	H5	H4	H3
	G9	G8	G7	G6	G5	G4	G3
	F9	F8	F7	F6	F5	F4	F3
	E9	E8	E7	E6	E5		
		D8	D7	D6	D5		

PROPOSED SYSTEM PRIORITIES

BLACK

RED

GREEN

BLUE

EXISTING SYSTEMS TO REMAIN OPERATIONAL

FIRST PRIORITY

SECOND PRIORITY

THIRD PRIORITY

LEGEND

—

.....

CROSSCREEK

J5.13

P

DRAINAGE PIPE

DRAINAGE CHANNEL

CHARLESTON CITY LIMITS

WATERSHED BOUNDARY

WATERSHED NAME

DETENTION BASIN

BRIDGE


MANHOLE IDENTIFICATION NO.

PUMPING STATION

GRAPHIC SCALE

500 0 500 1000 1500

FEET

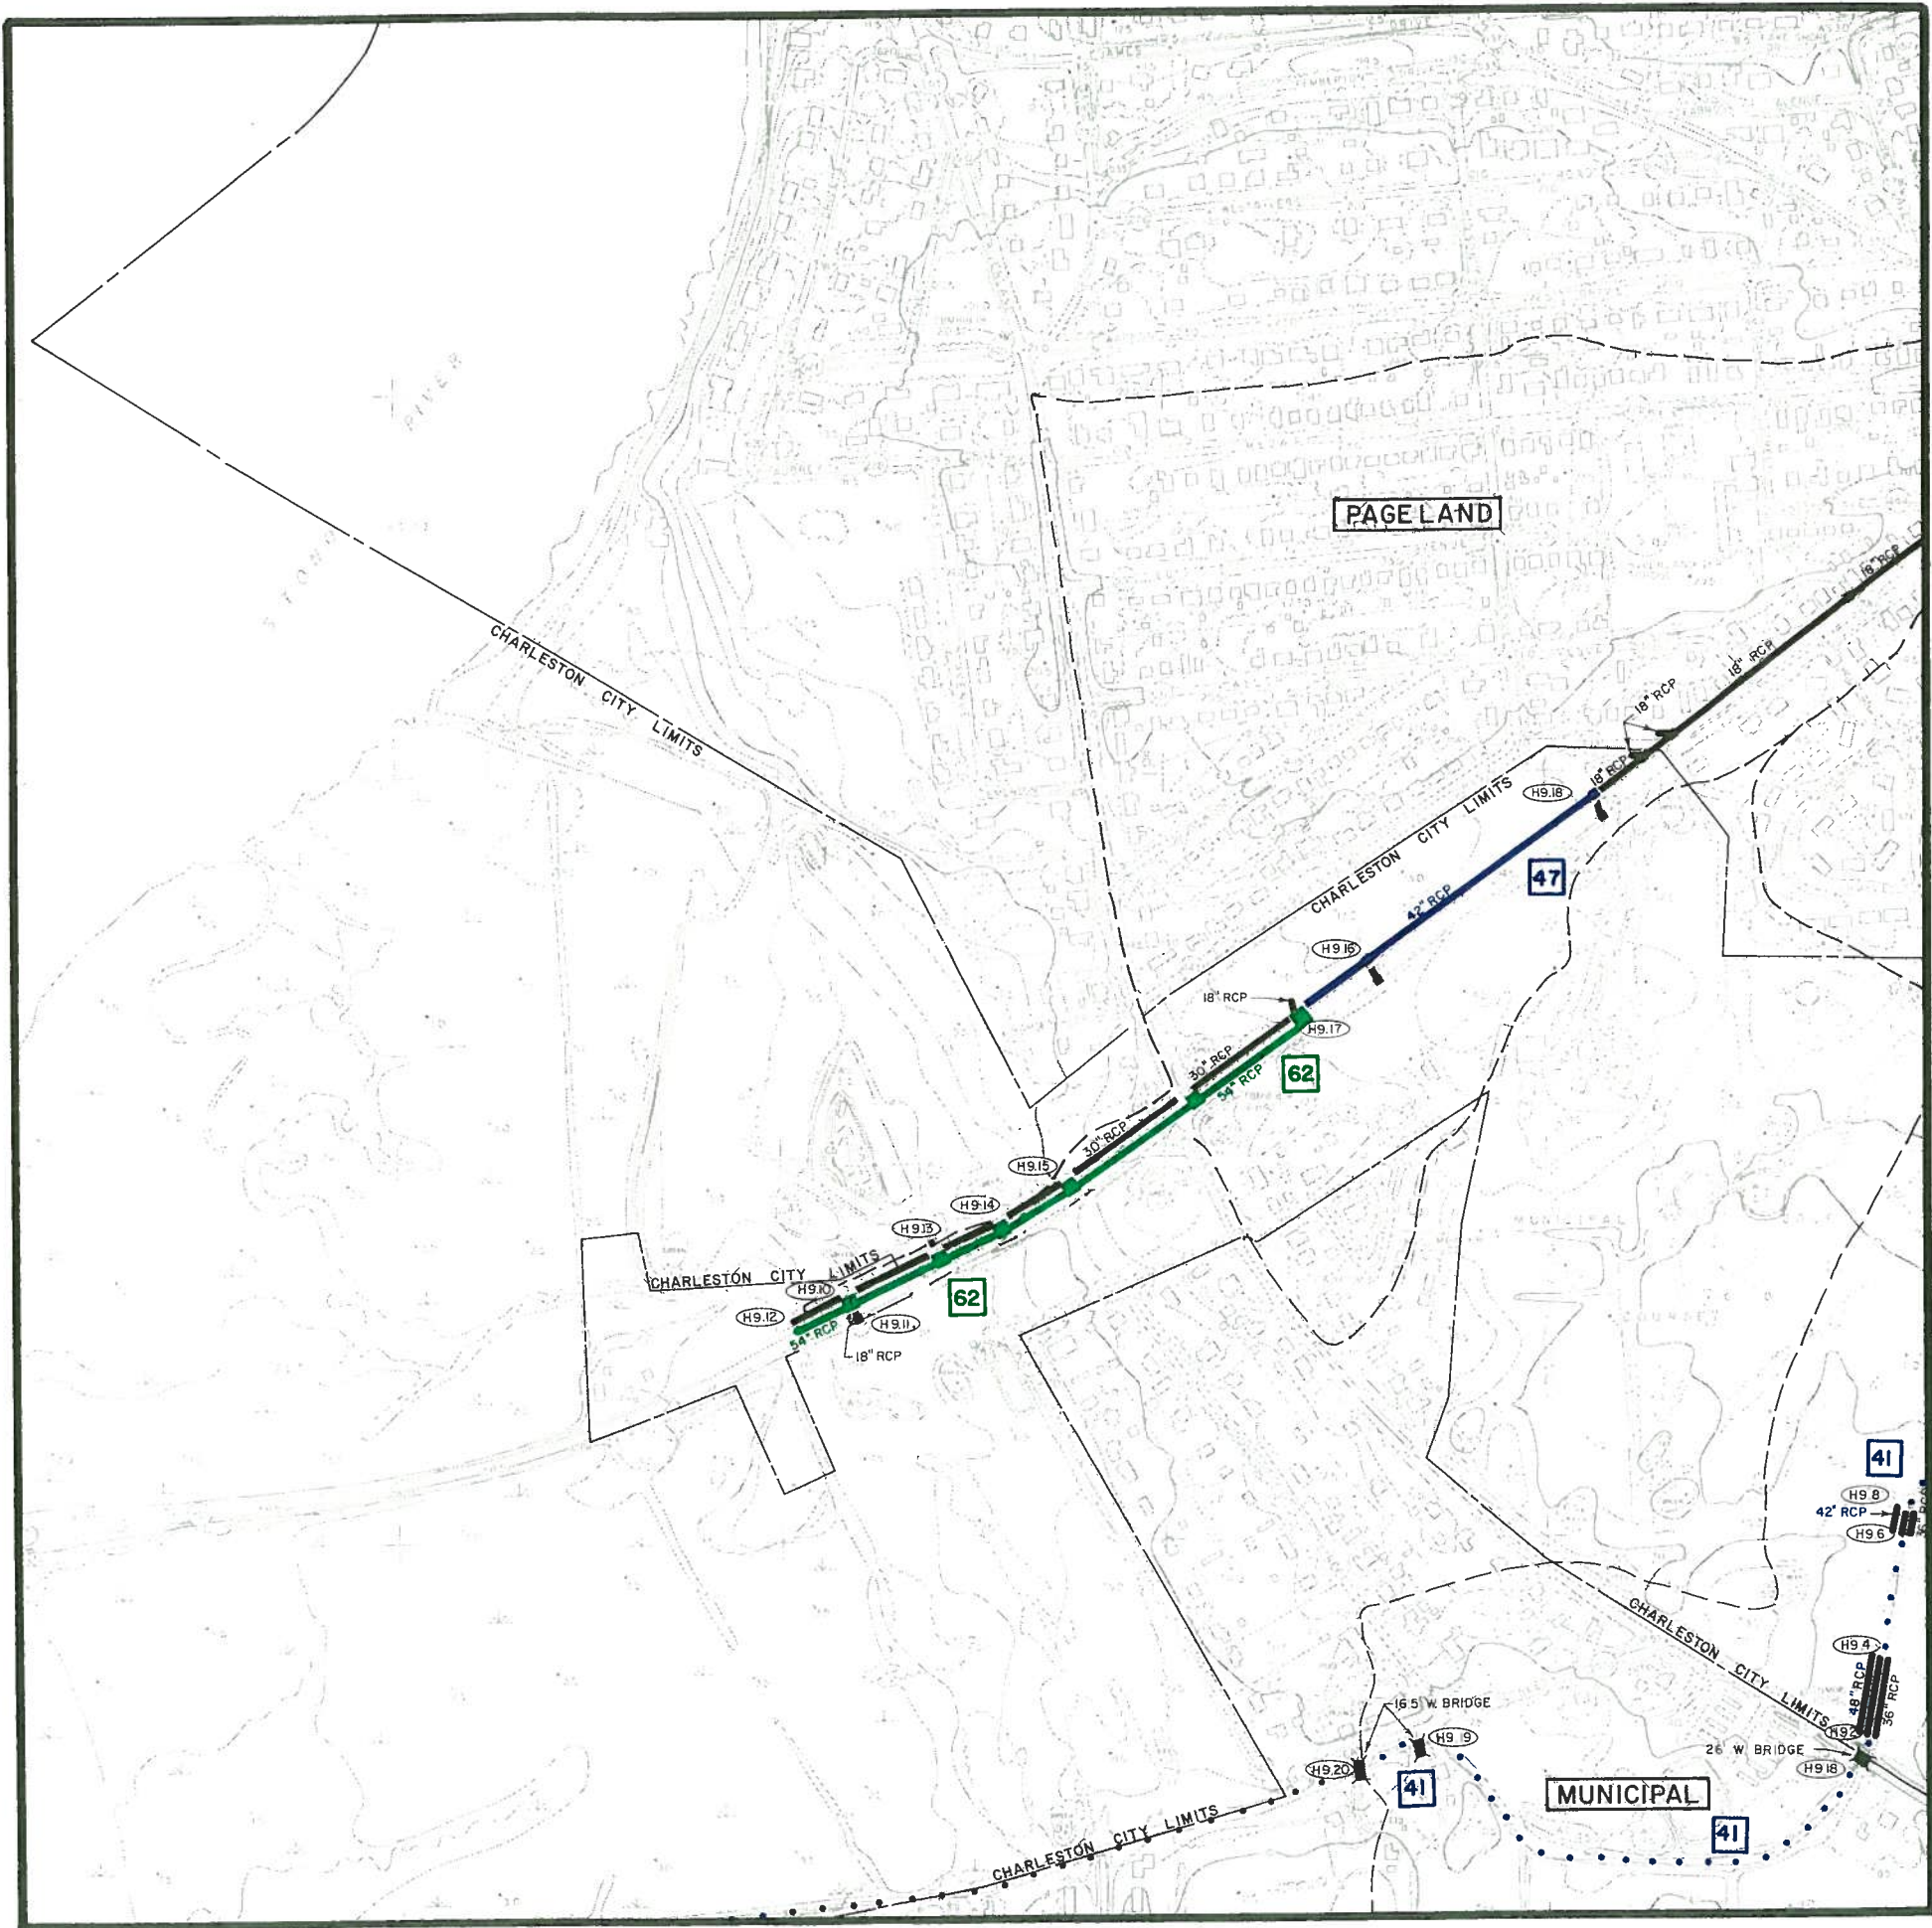


DRAINAGE SYSTEMS

MAP I6

recommended improvements

CITY OF CHARLESTON

JAMES ISLAND

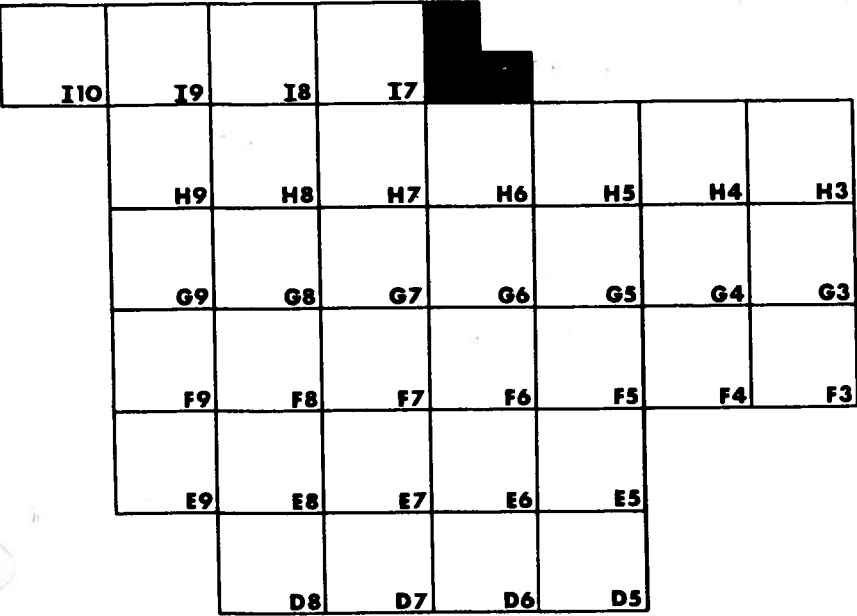

- PROPOSED SYSTEM PRIORITIES

BLACK

EXISTING SYSTEMS TO REMAIN OPERATIONAL

RED

FIRST PRIORITY

GREEN

SECOND PRIORITY

BLUE

THIRD PRIORITY

LEGEND

- DRAINAGE PIPE
-

DRAINAGE CHANNEL
- CHARLESTON CITY LIMITS
- WATERSHED BOUNDARY
- CROSSCREEK

WATERSHED NAME
- DETENTION BASIN
- BRIDGE
- J5.13

MANHOLE IDENTIFICATION NO.
- PUMPING STATION




DRAINAGE SYSTEMS

MAP A1

recommended improvements

CITY OF CHARLESTON

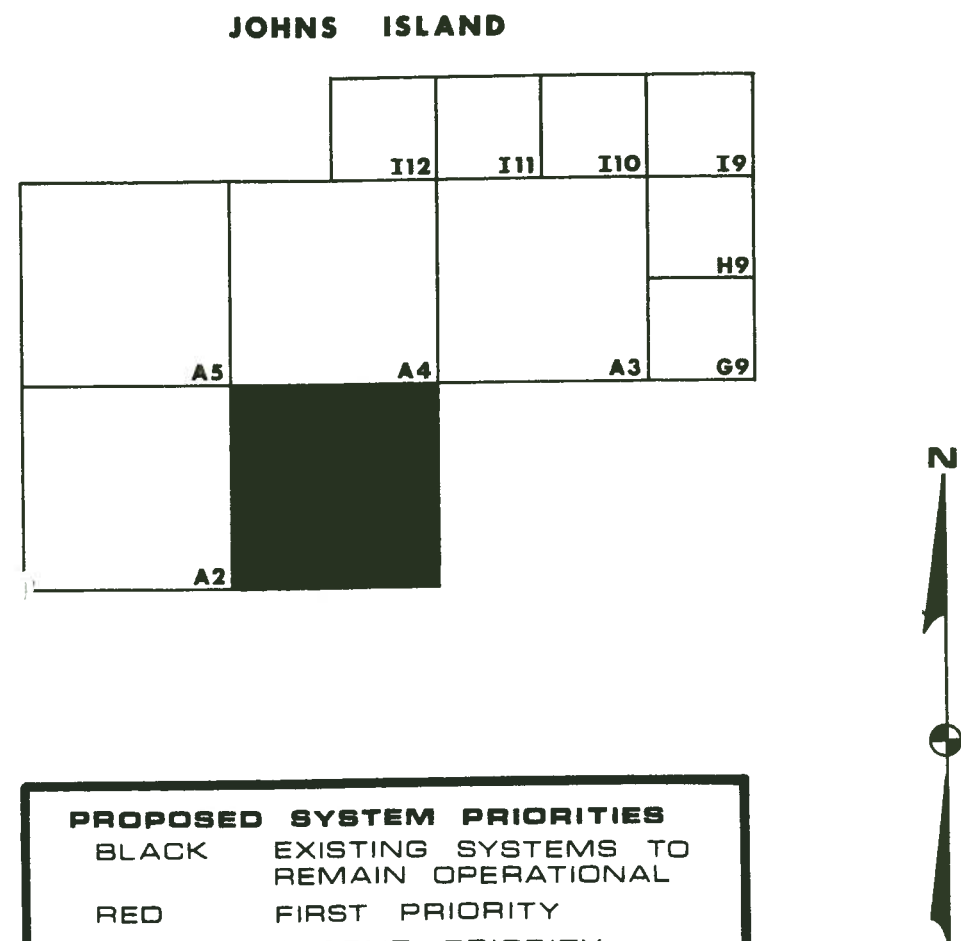

PROPOSED SYSTEM PRIORITIES

BLACK	EXISTING SYSTEMS TO REMAIN OPERATIONAL
RED	FIRST PRIORITY
GREEN	SECOND PRIORITY
BLUE	THIRD PRIORITY

LEGEND

DRAINAGE PIPE

DRAINAGE CHANNEL

CHARLESTON CITY LIMITS

WATERSHED BOUNDARY

CROSSCREEK

WATERSHED NAME

DETENTION BASIN

BRIDGE

J5.13

MANHOLE IDENTIFICATION NO.

P

PUMPING STATION

GRAPHIC SCALE

300


0

300

600

900

FEET

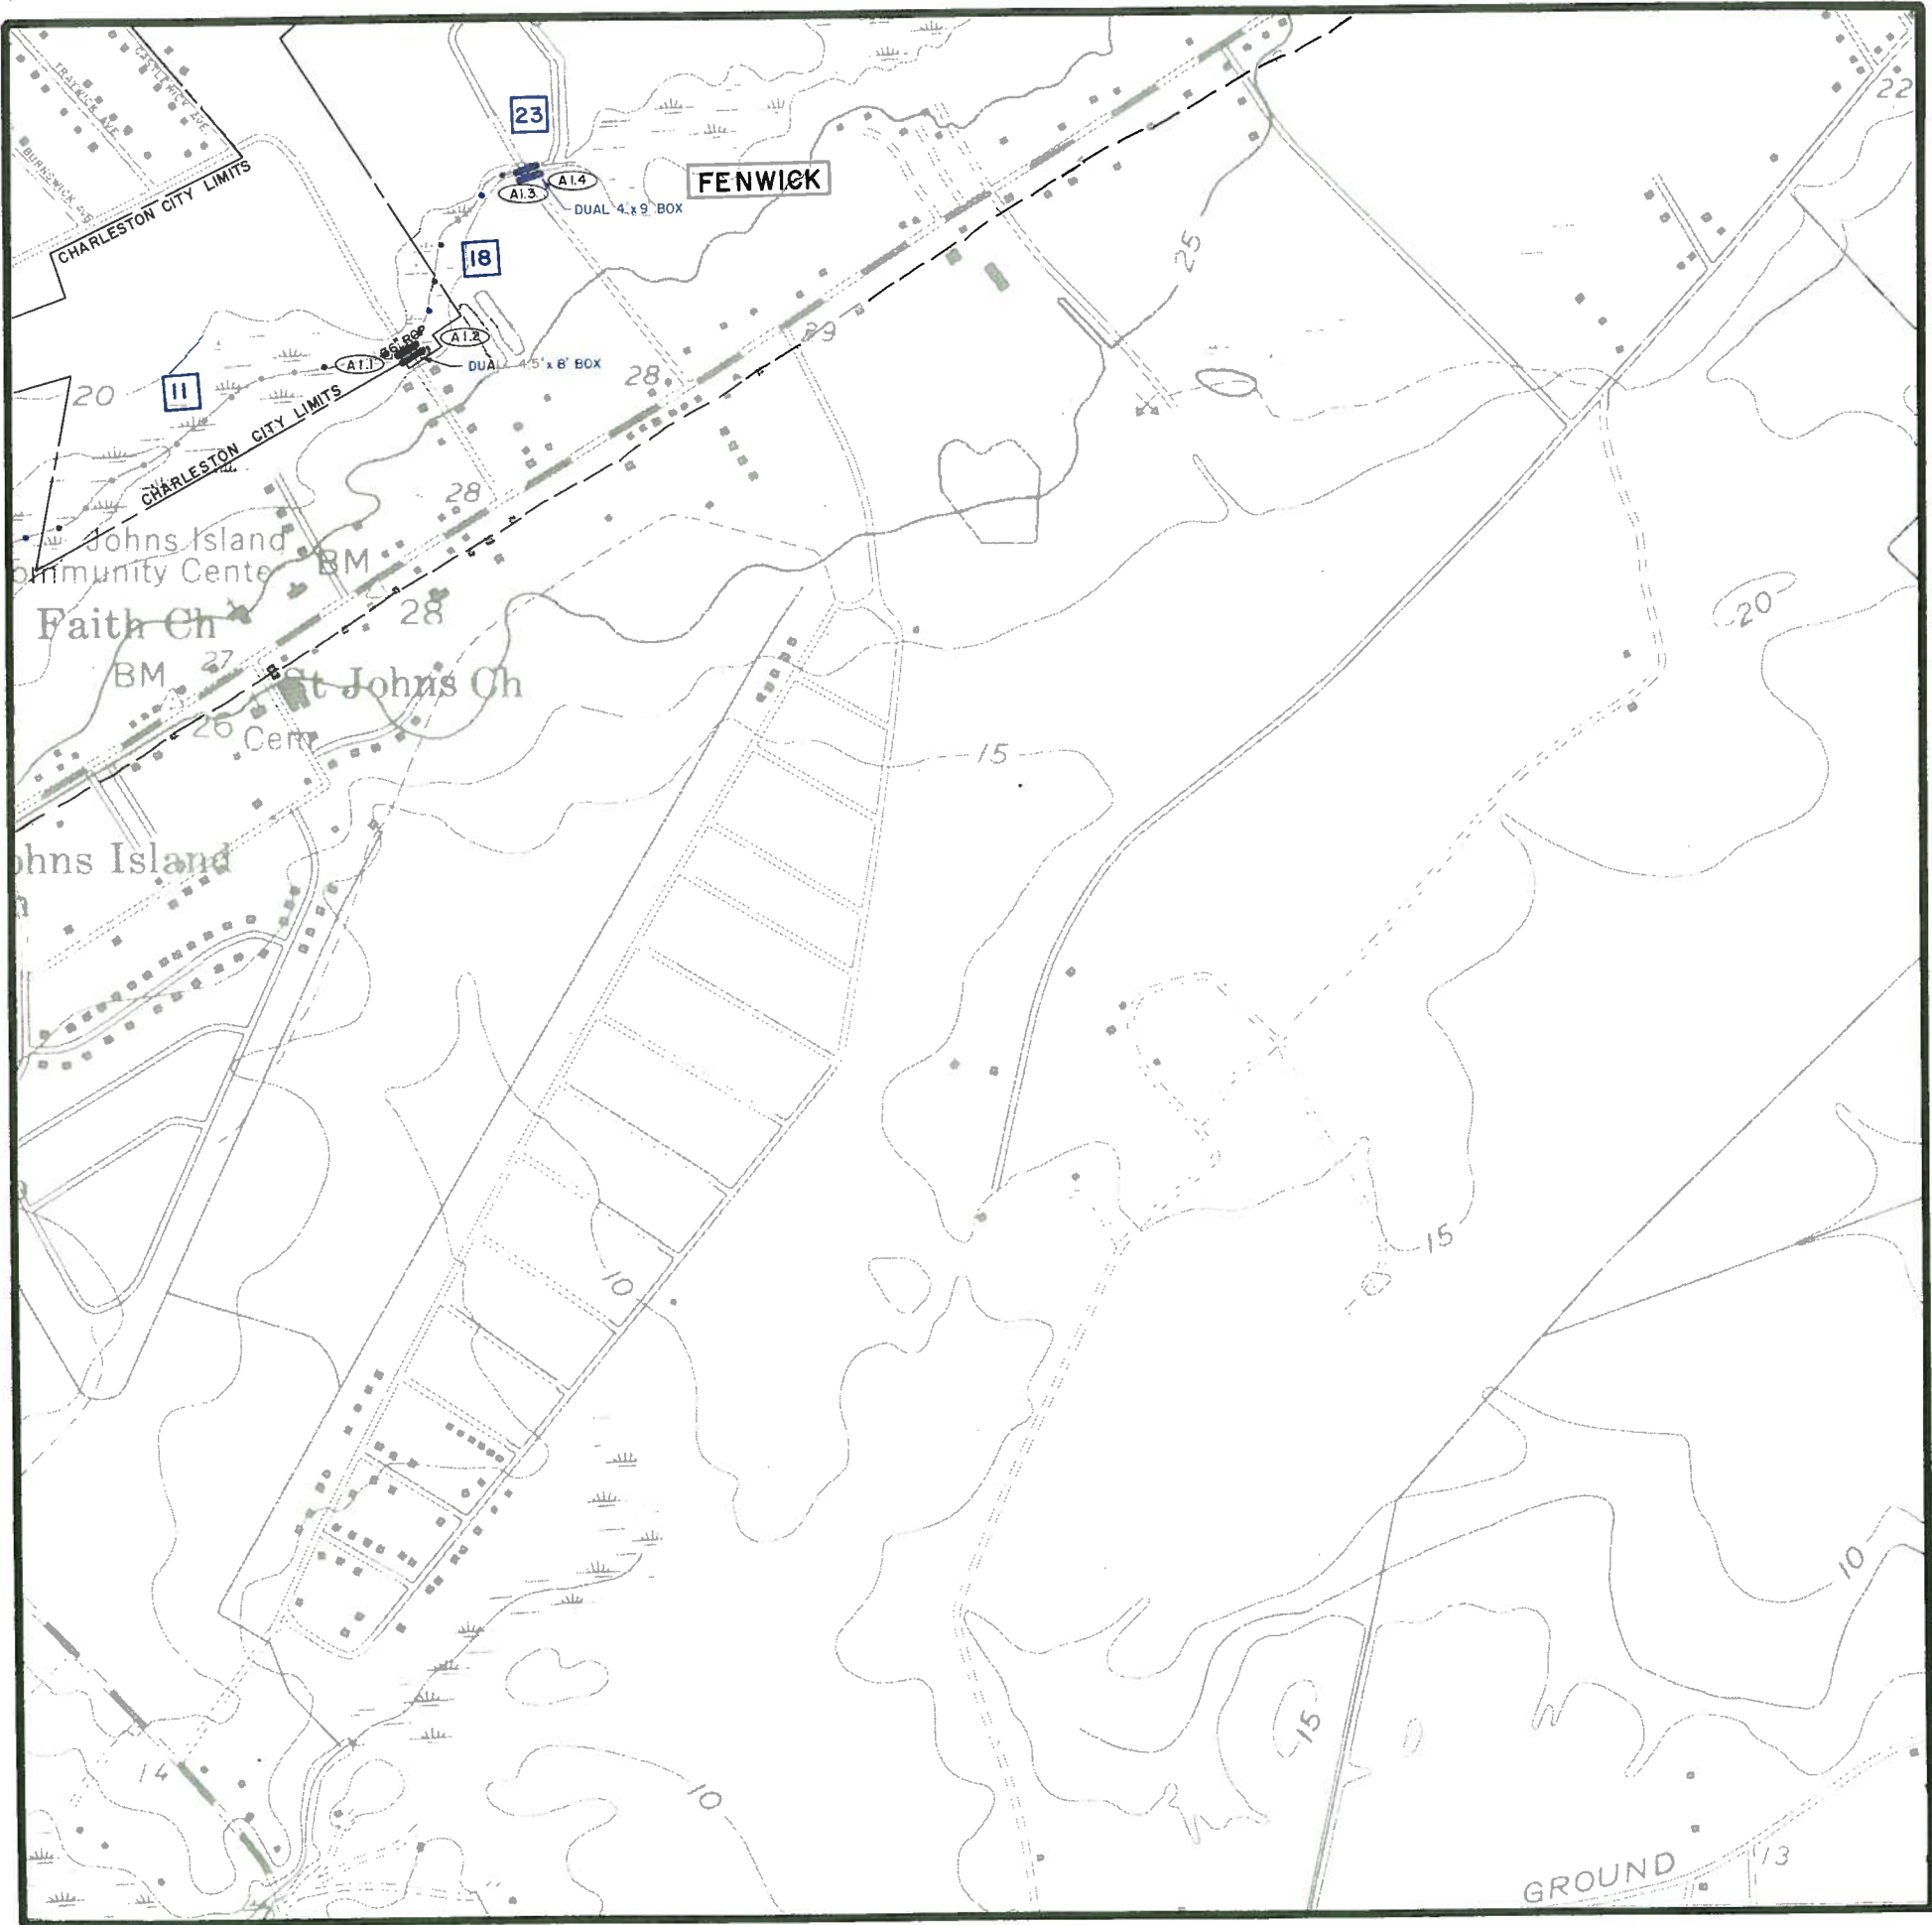

DRAINAGE SYSTEMS	MAP A2
recommended improvements CITY OF CHARLESTON	

DRAINAGE SYSTEMS	MAP A2
recommended improvements CITY OF CHARLESTON	

DRAINAGE SYSTEMS	MAP A2
recommended improvements CITY OF CHARLESTON	

	I12	I11	I10
			I9
			H9
A5	A4	A3	G9
	A1		

	I12	I11	I10
			I9
			H9
A5	A4	A3	G9
	A1		


PROPOSED SYSTEM PRIORITIES

PROPOSED SYSTEM PRIORITIES

LEGEND

- ## LEGEND

GRAPHIC
SCALE


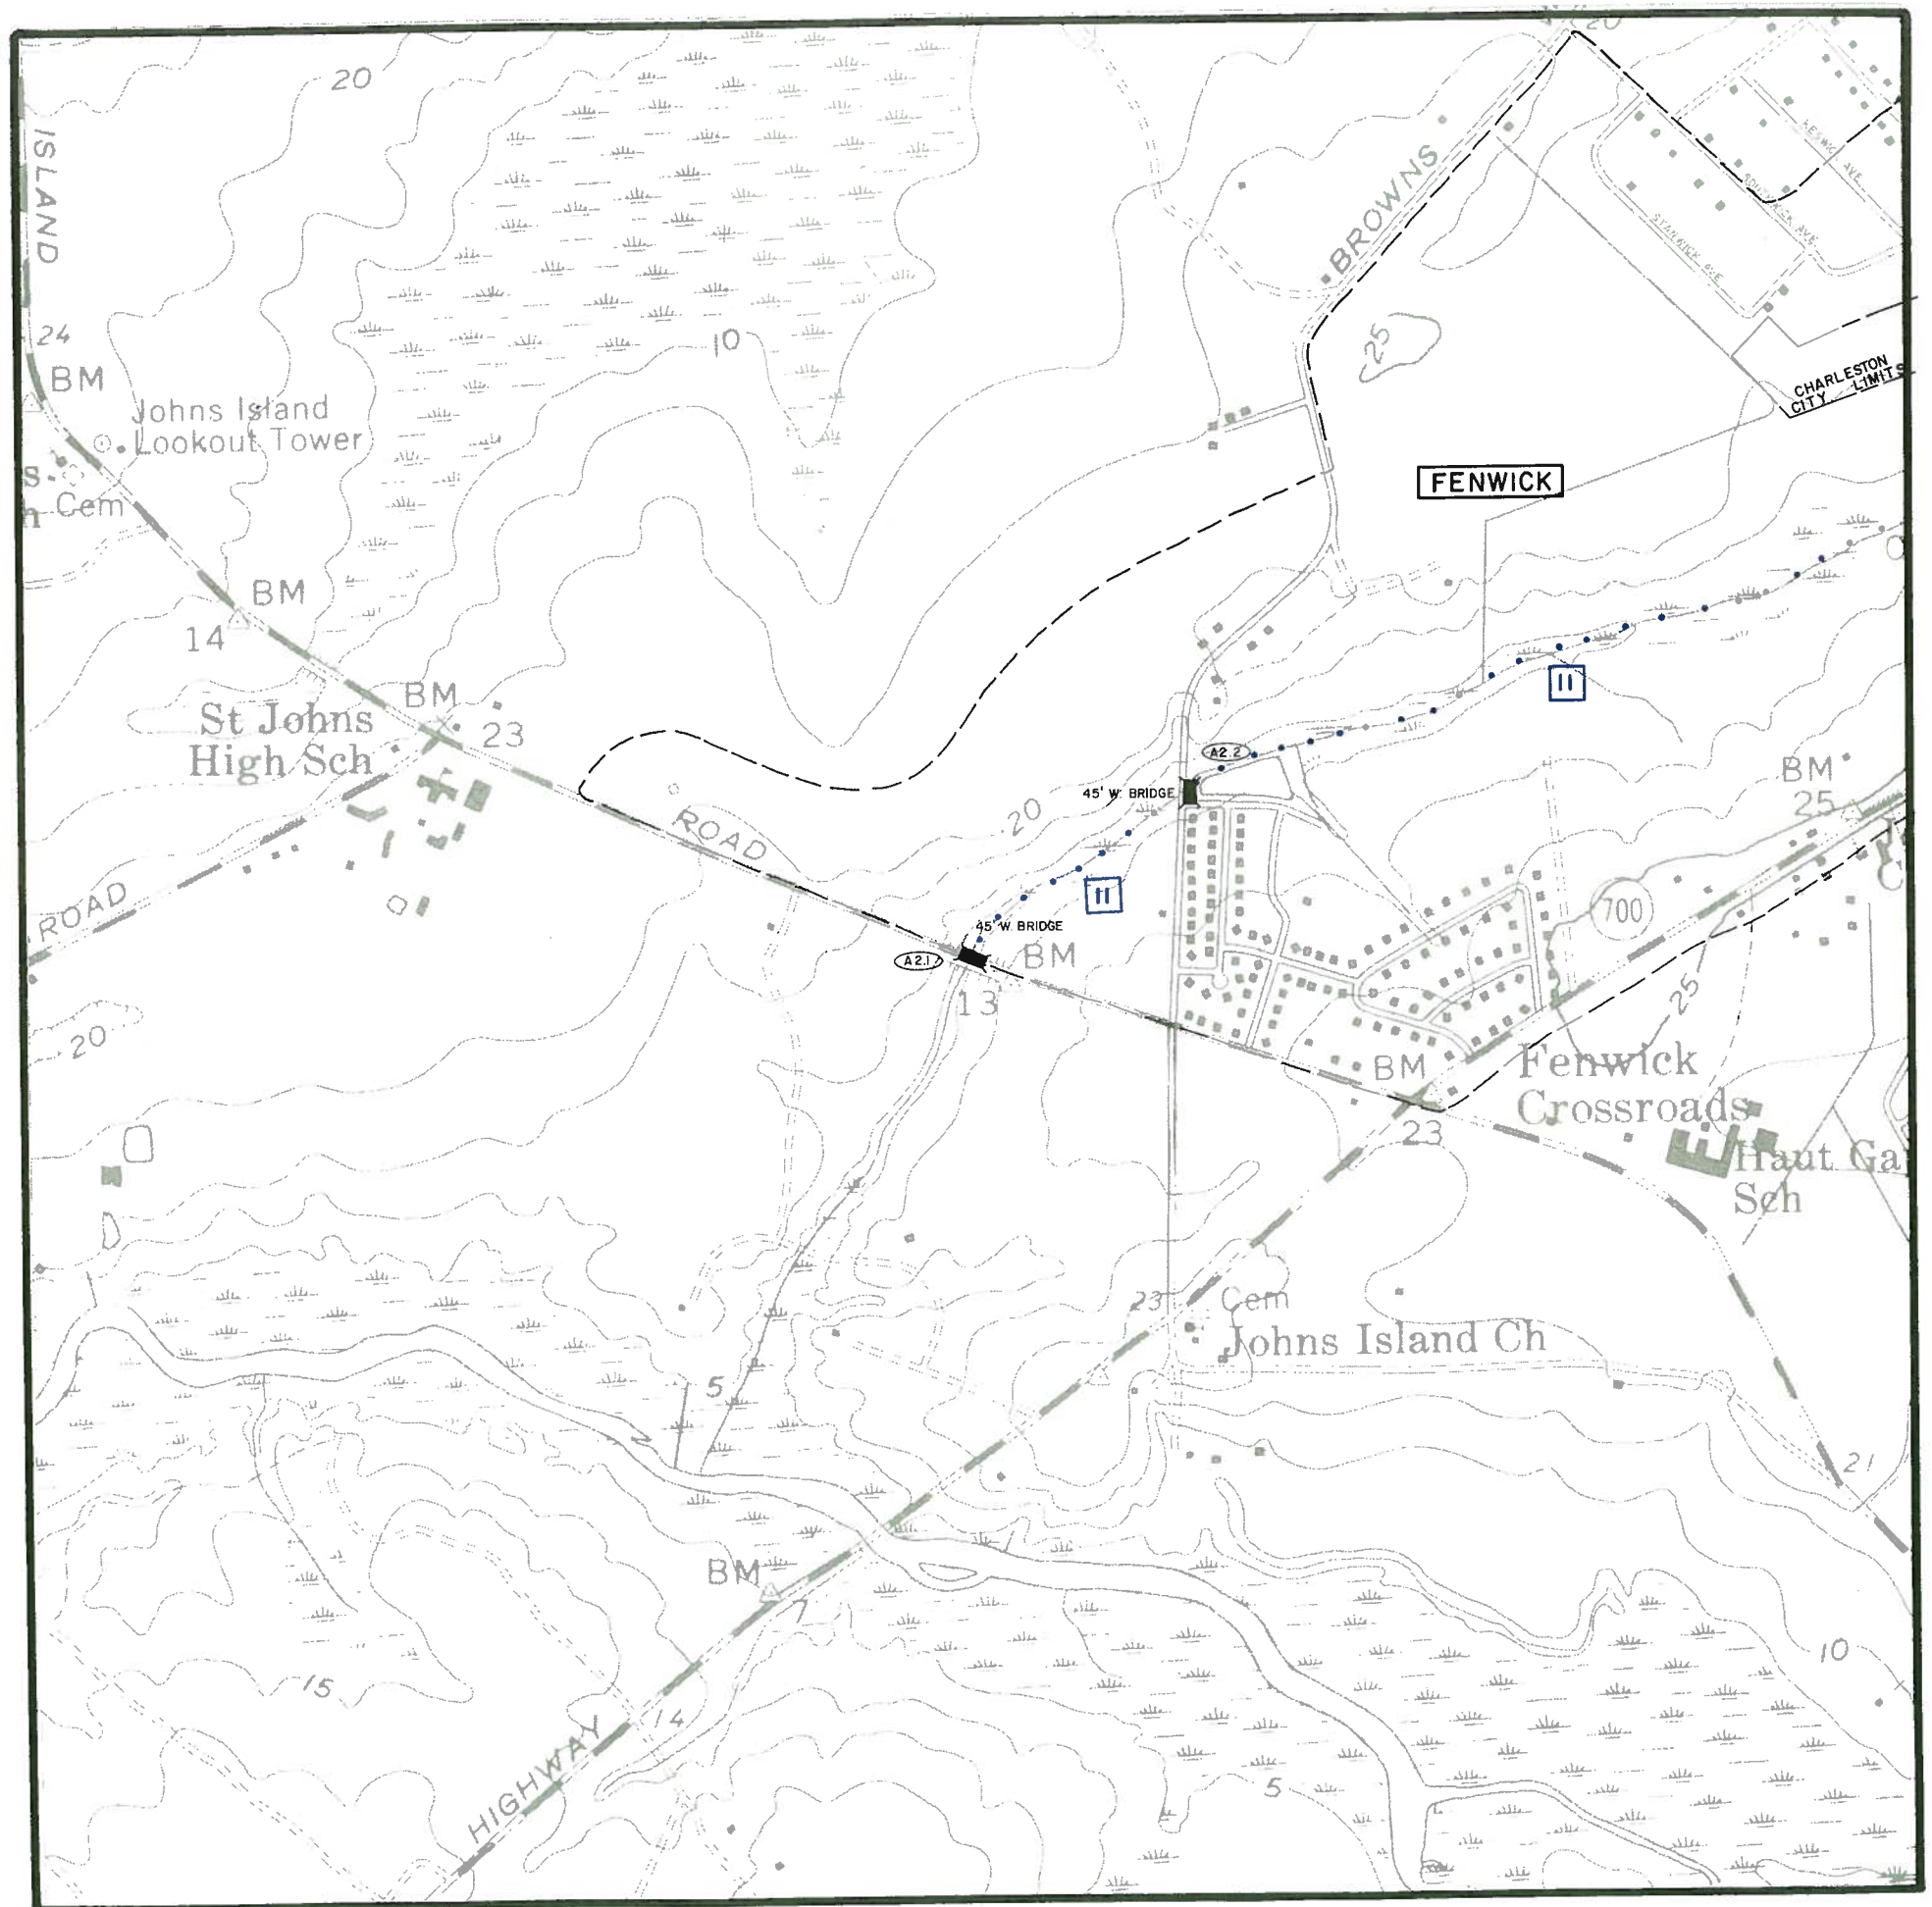


DRAINAGE SYSTEMS

MAP A3

recommended improvements

CITY OF CHARLESTON

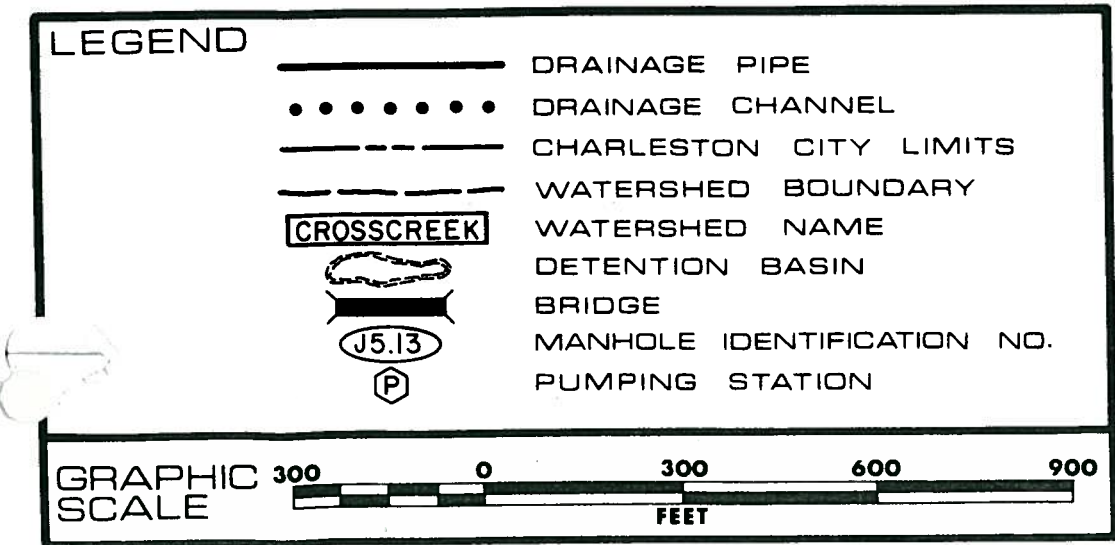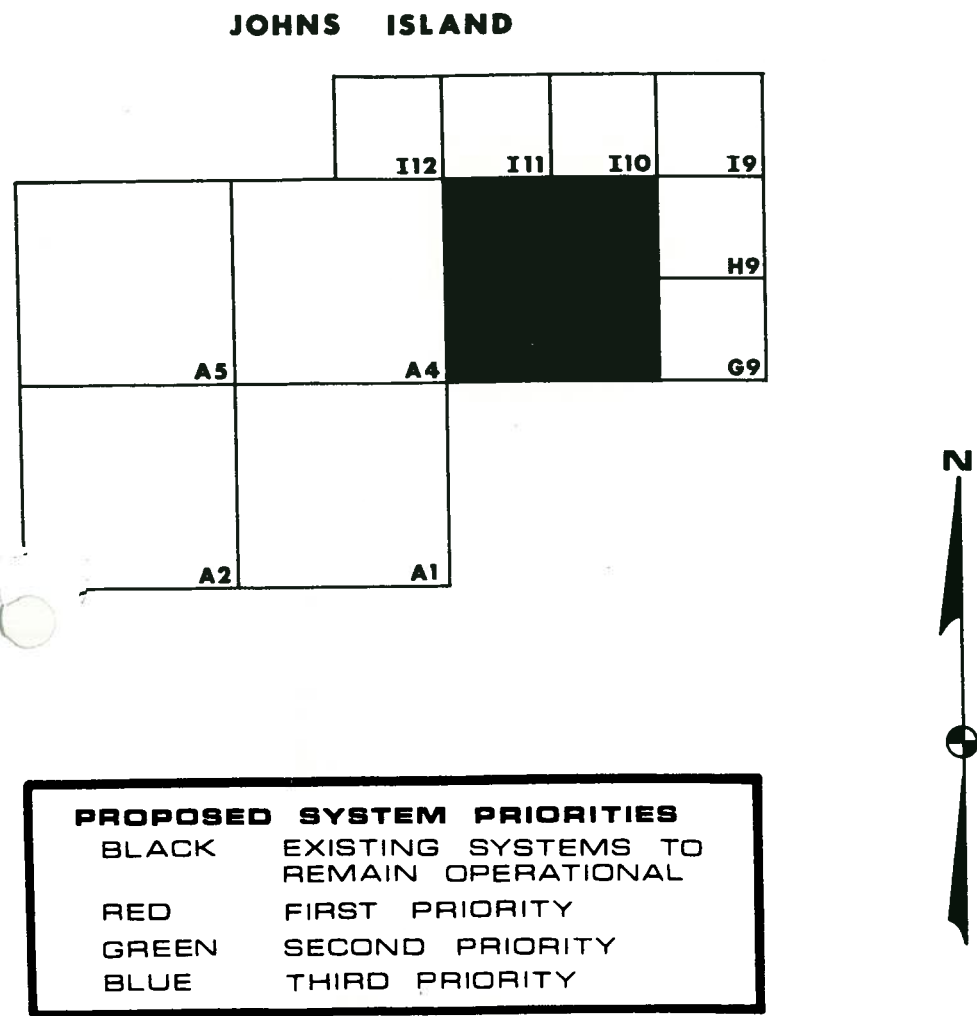

DRAINAGE SYSTEMS

MAP A4

recommended improvements

CITY OF CHARLESTON

JOHNS ISLAND

		I12	I11	I10	I9
					H9
A5				A3	G9
A2					

PROPOSED SYSTEM PRIORITIES

BLACK

EXISTING SYSTEMS TO REMAIN OPERATIONAL

RED

FIRST PRIORITY

GREEN

SECOND PRIORITY

BLUE

THIRD PRIORITY

LEGEND

—

DRAINAGE PIPE

.....

DRAINAGE CHANNEL

CHARLESTON CITY LIMITS

WATERSHED BOUNDARY

CROSSCREEK

WATERSHED NAME

DETENTION BASIN

BRIDGE

BRIDGE

J5.13

MANHOLE IDENTIFICATION NO.


P

PUMPING STATION

GRAPHIC SCALE

0 300 600 900

FEET

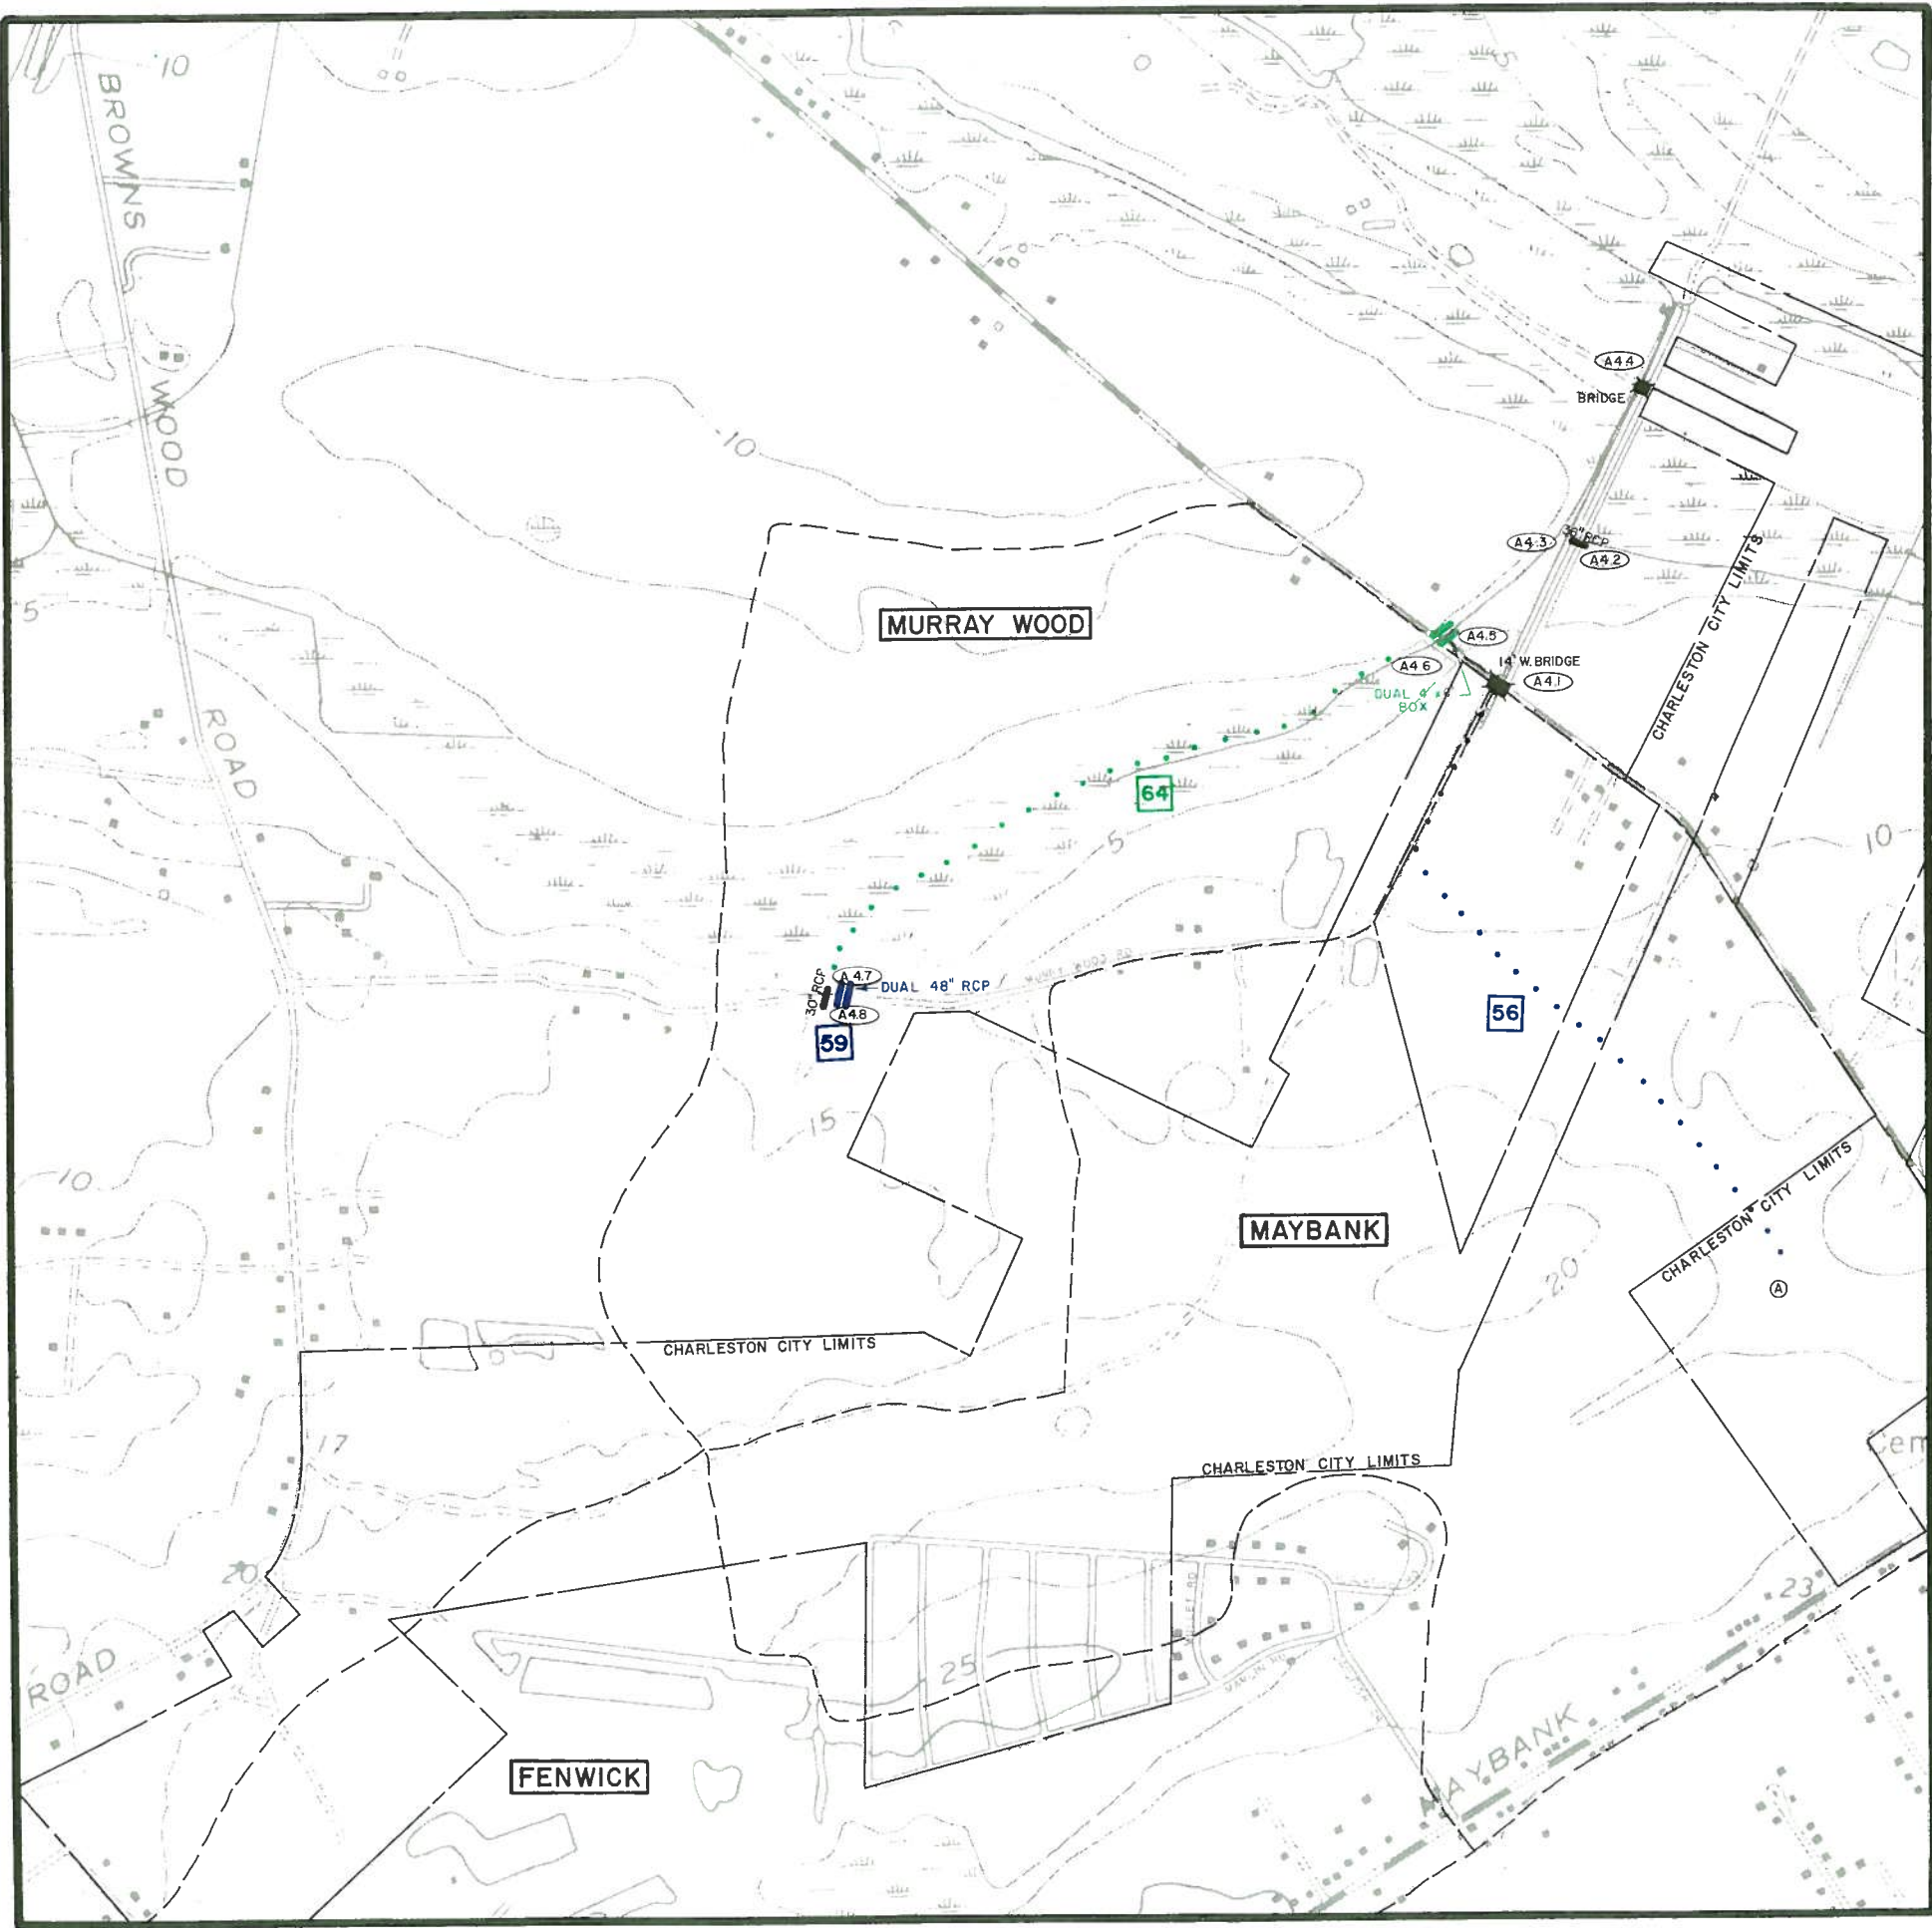

DRAINAGE SYSTEMS

MAP A5

recommended improvements

CITY OF CHARLESTON

