
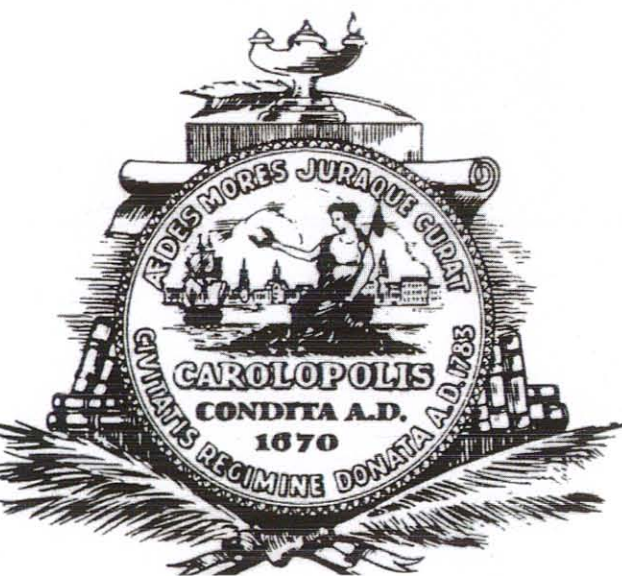


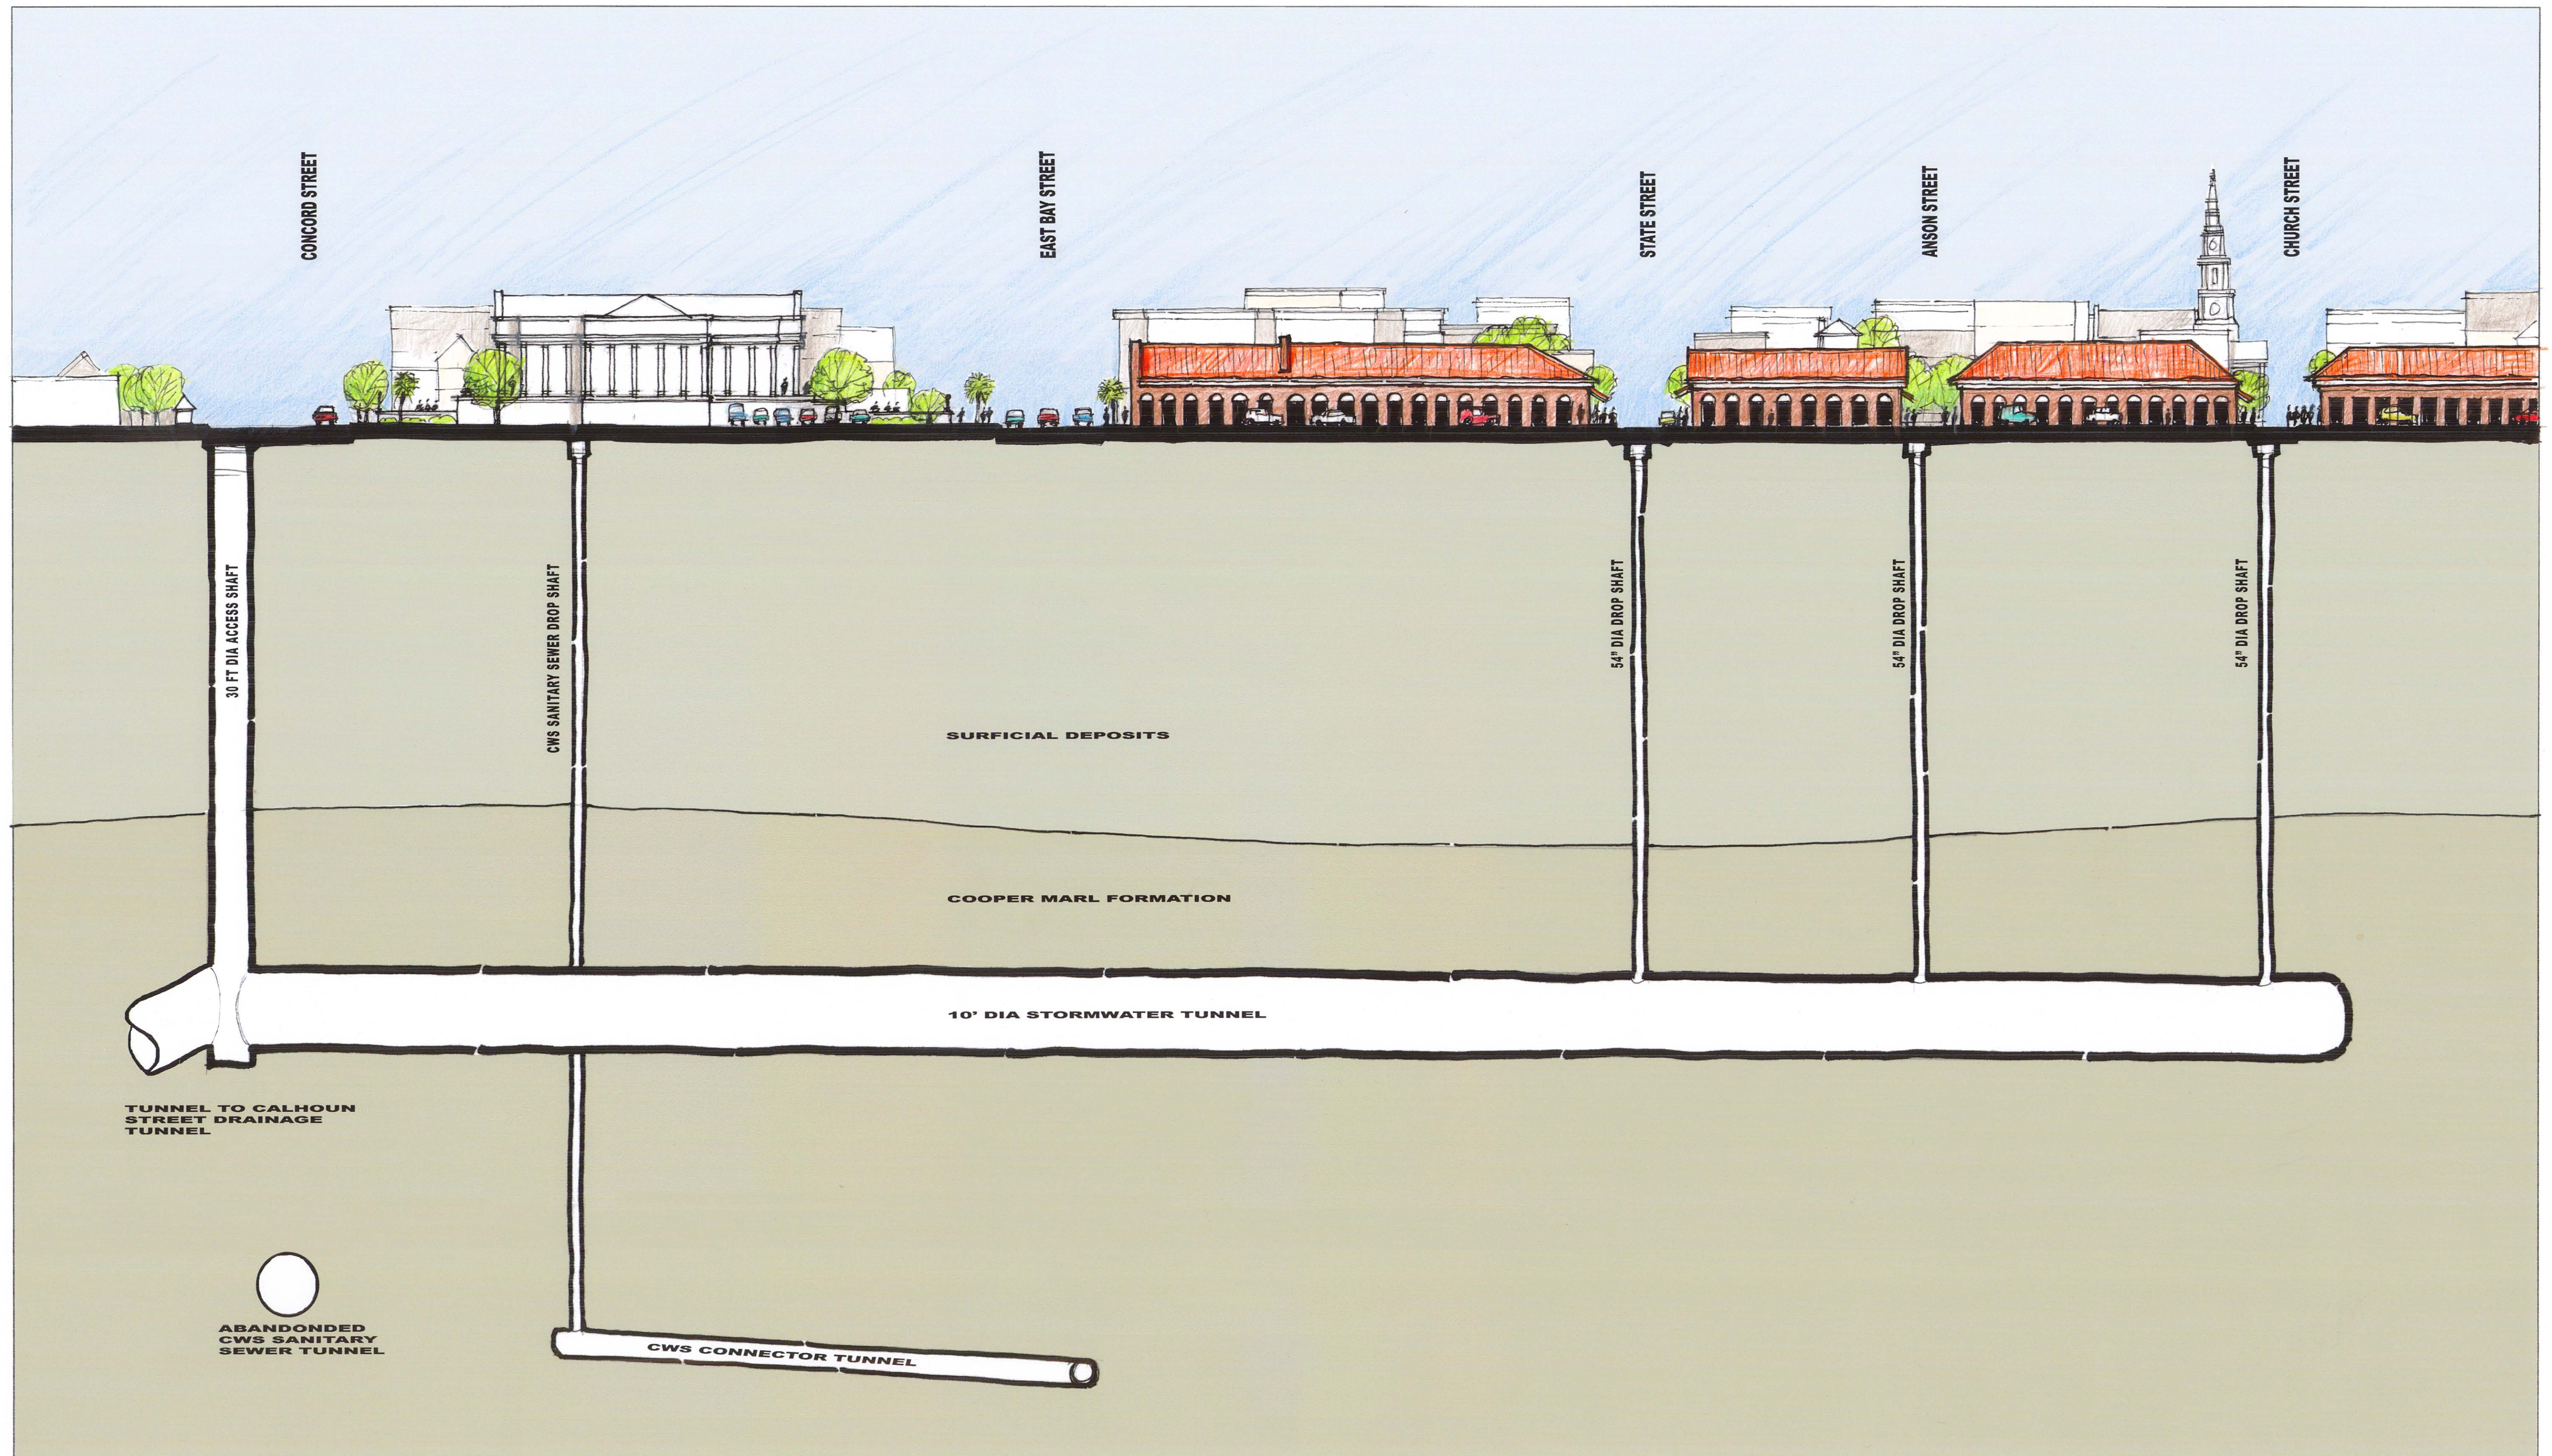

MARKET STREET DRAINAGE IMPROVEMENTS DIVISION II: TUNNELS AND SHAFTS

DAVIS & FLOYD Engineering
Architecture
Environmental & Laboratory Services